
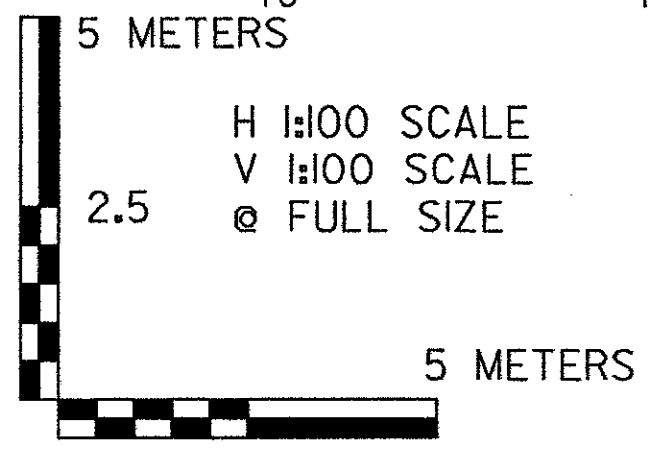
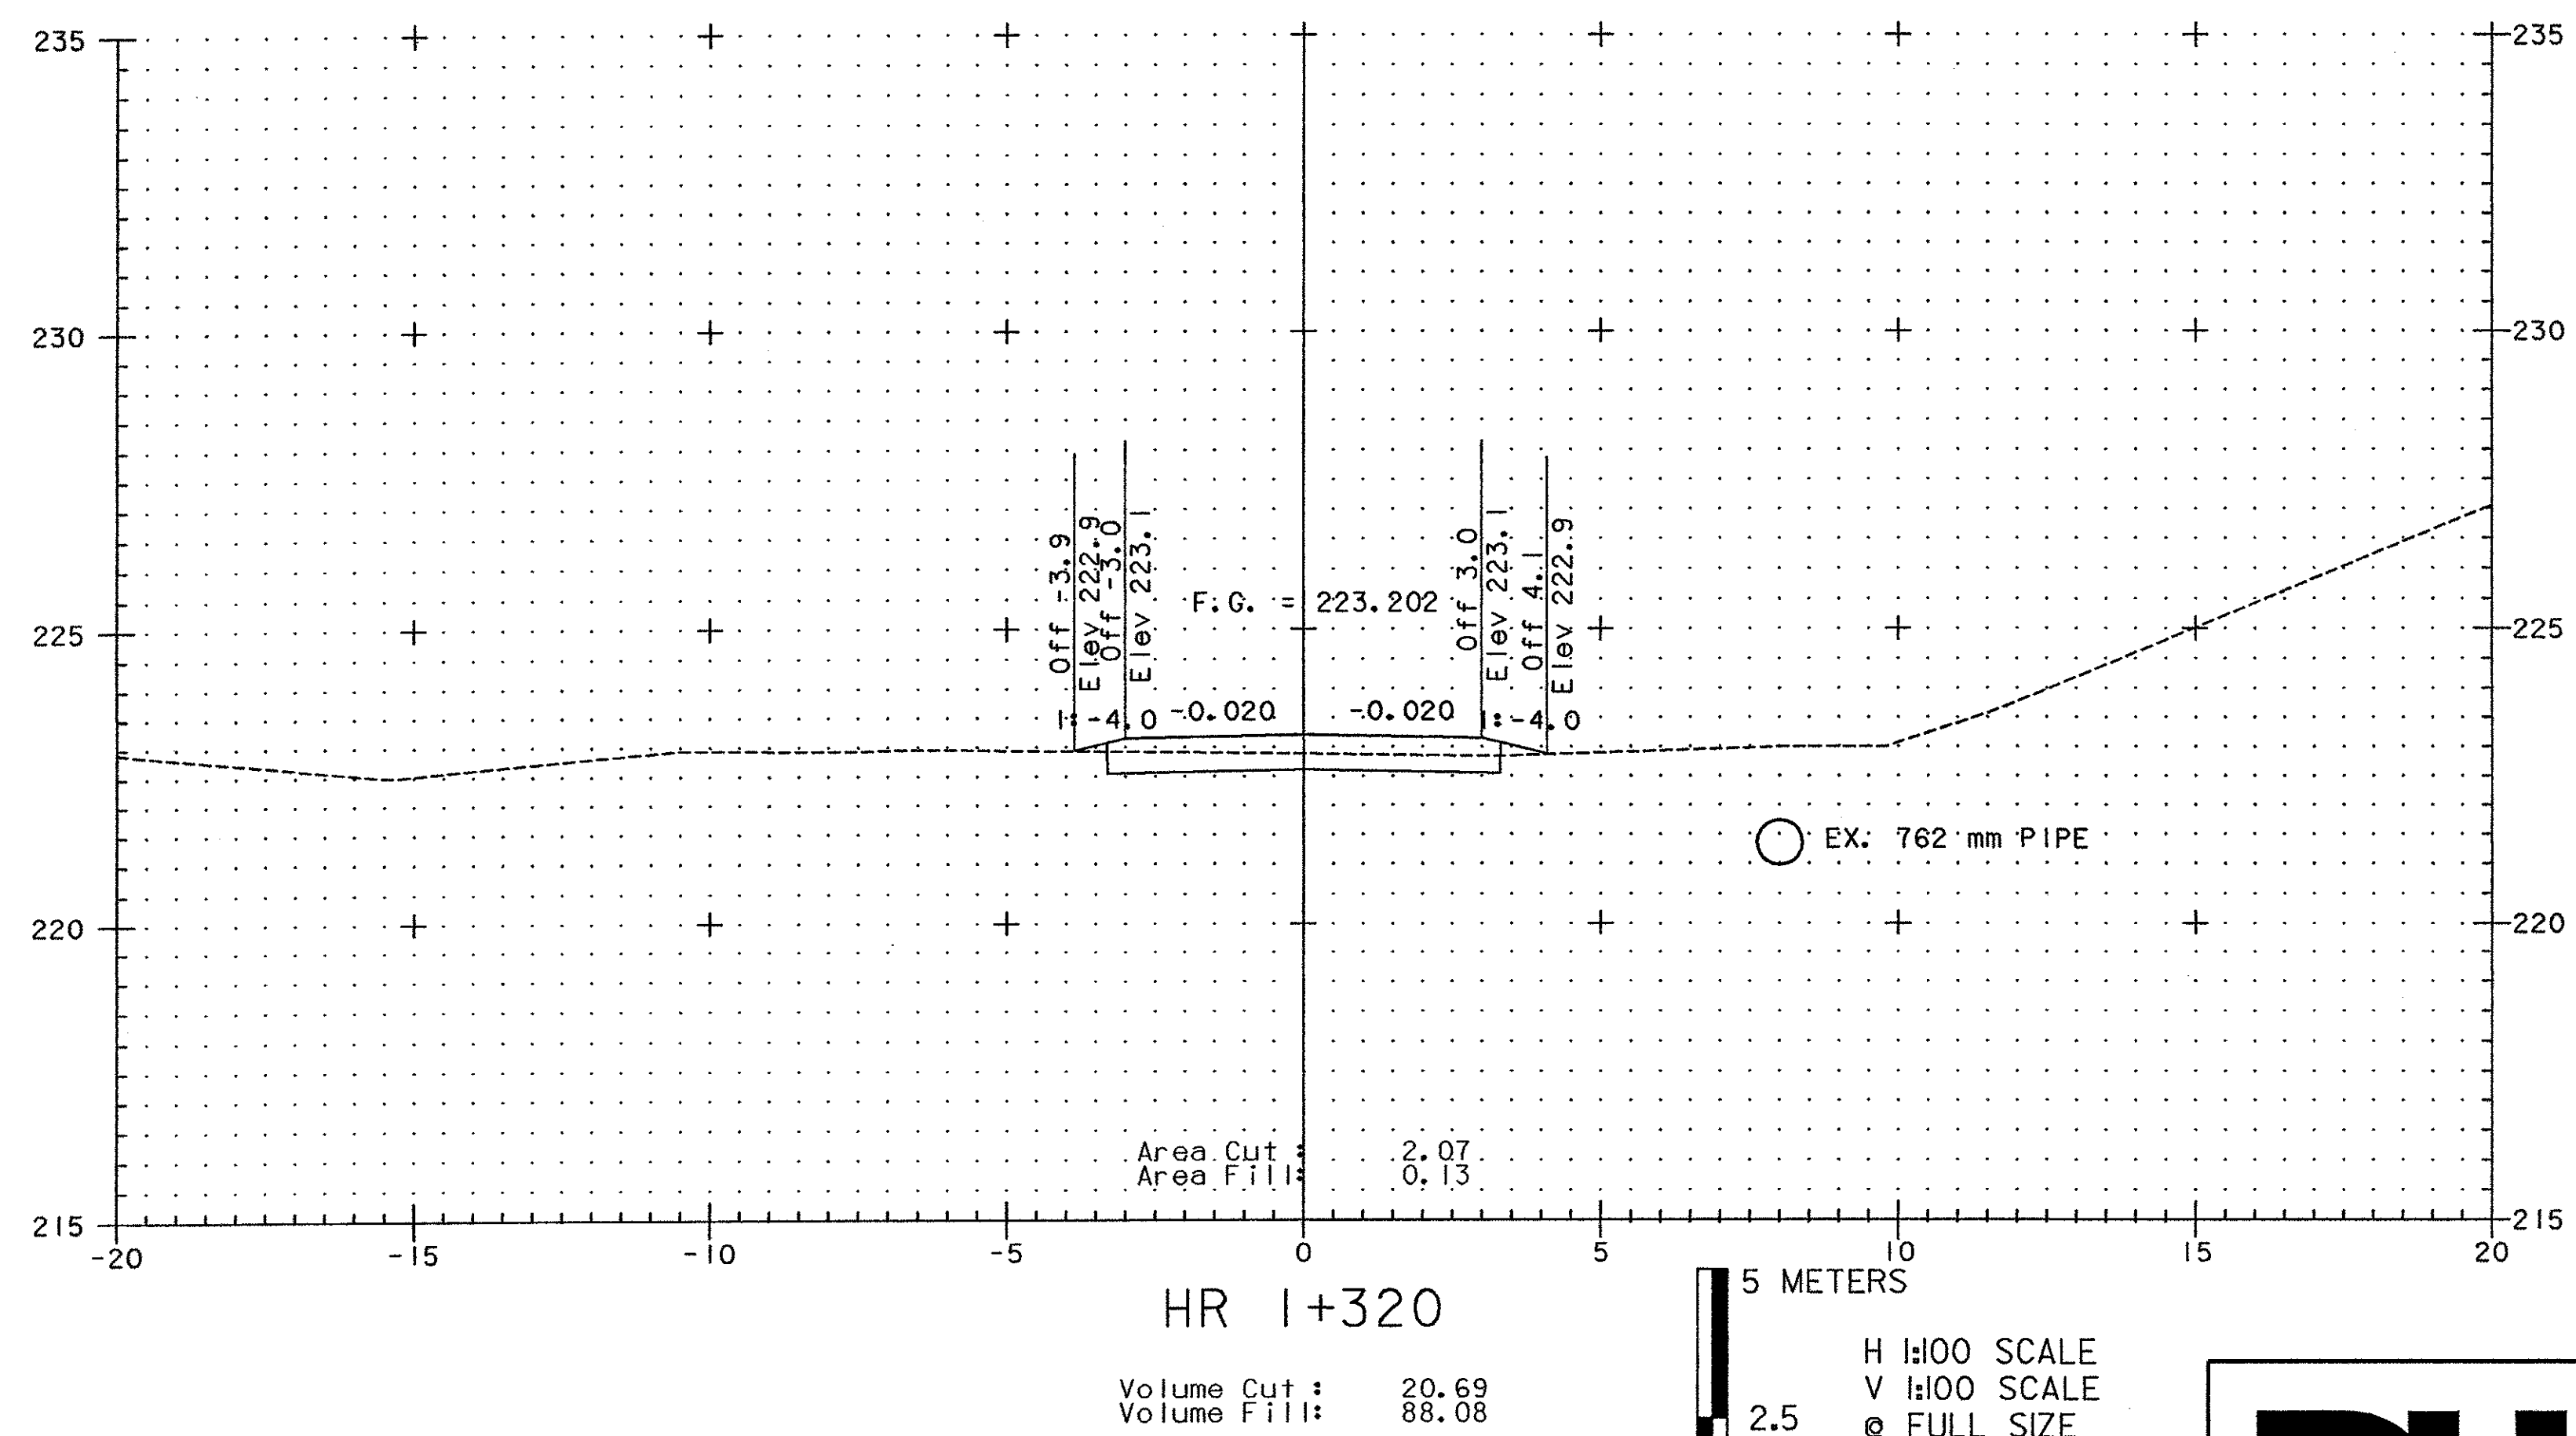


END CONSTRUCTION  
STA HR 1+340

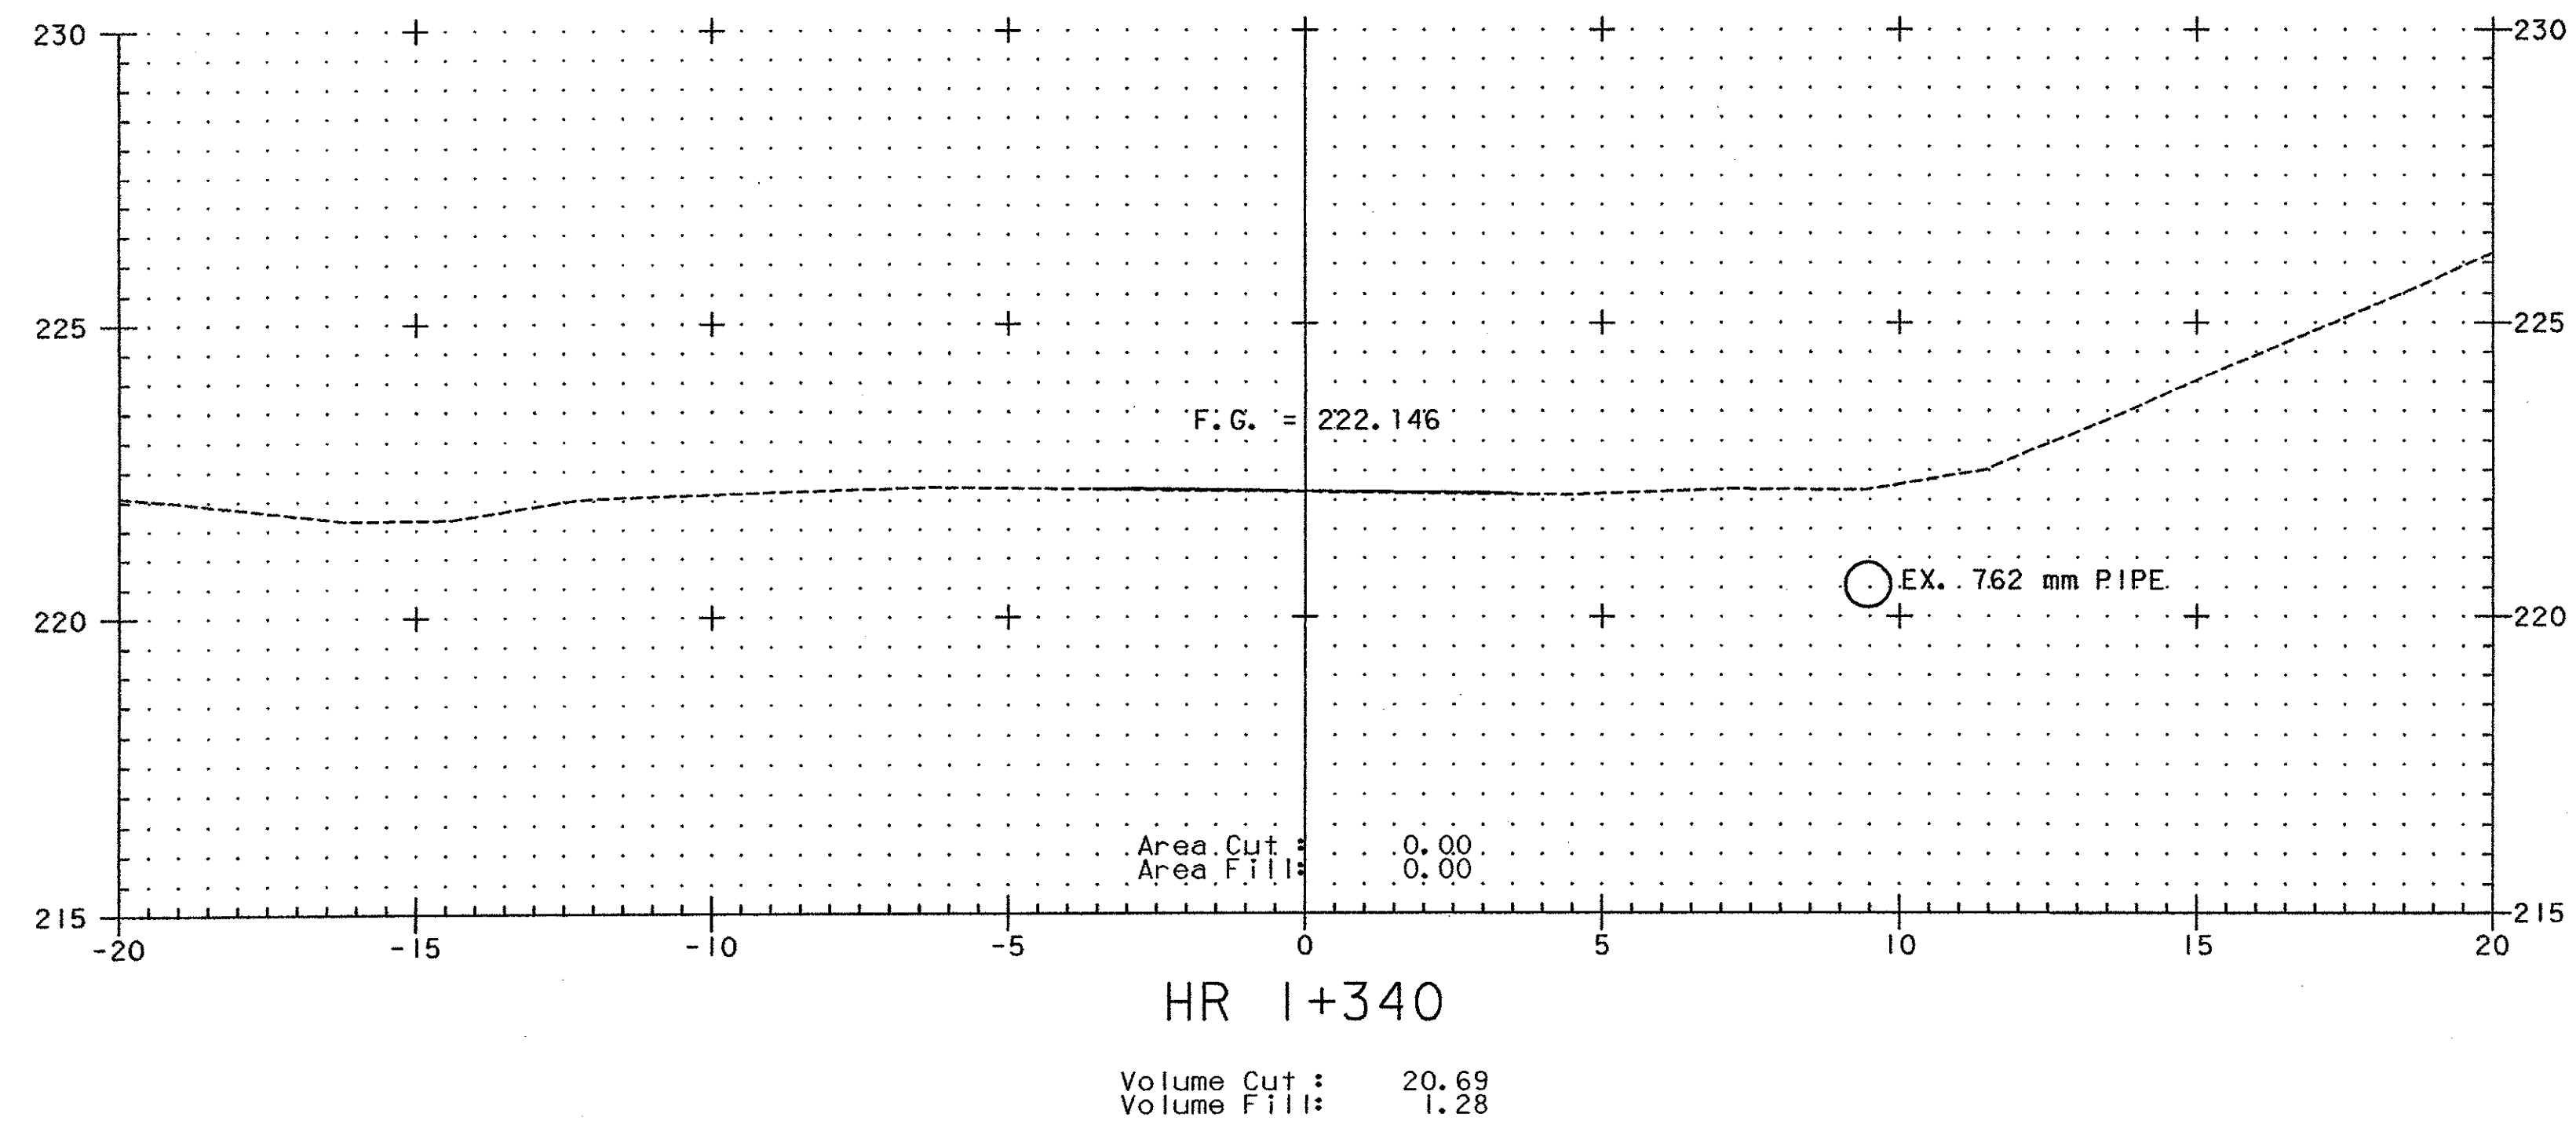

ALL DIMENSIONS IN MILLIMETERS EXCEPT WHERE OTHERWISE INDICATED.

	PROJECT NAME: BENNINGTON - HOOSICK	PLOT DATE: 08/29/2000
	PROJECT NUMBER: DPI0146 (I) C/4	DRAWN BY: MBL
FILE NAME: haulroad xs.dgn	DESIGNED BY: BJM	CHECKED BY: GAS
PROJECT LEADER: GAE	<b>HAUL ROAD CROSS SECTIONS</b>	
		SHEET 282 OF 385