



SIO+100
SILK ROAD CHANNEL

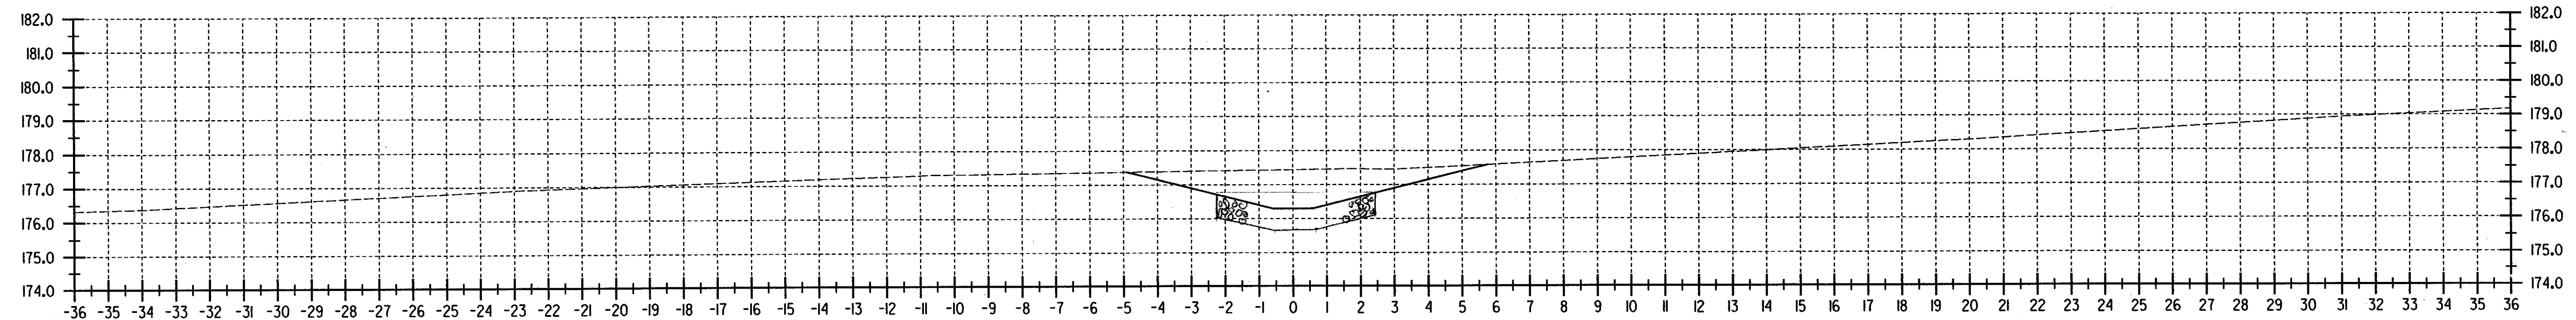

SIO+080
SILK ROAD CHANNEL

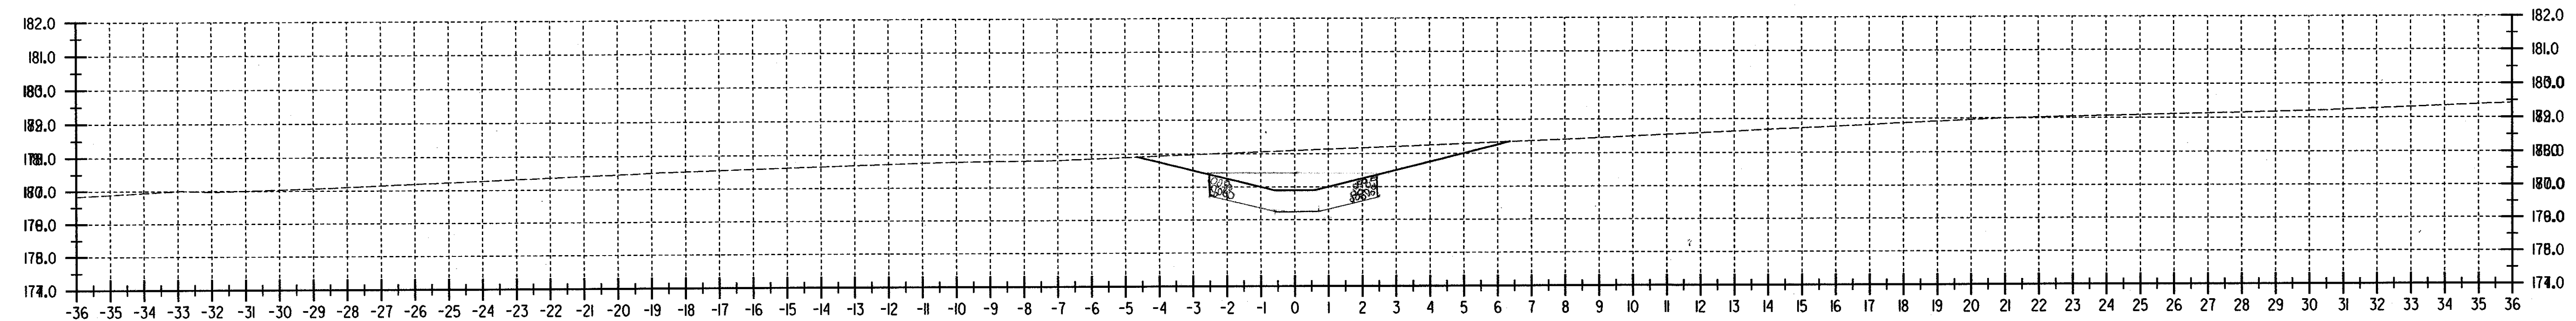

SIO+060
SILK ROAD CHANNEL

FILE NAME = \$FILE\$
DATE/TIME = \$DATE\$
USER = \$NTUSER\$

DATUM	
VERTICAL	NAVD 88
HORIZONTAL	NAD 83 (1992)

ALL DIMENSIONS IN MILLIMETERS
EXCEPT AS INDICATED

H 1:100
V 1:100

SURVEYED BY	C.H.A. & V.S.E.	DATE	12/93
DRAWN BY	J.S.L.	DATE	1/99
SQUAD LEADER	T.P.K.		
DESIGN FILE NO.	/5116/VAOT/REVI678ORT		
IPARM FILE		DATE PLOTTED	
PROJ. NAME	BENNINGTON - HOOSICK D.P.I. 0146(II) C/4		
PROJ. NO.	P.I.N. 1306.60		
SHEET	358	OF	385 SHEETS