



WR 1+020
WALLOMSAC RIVER

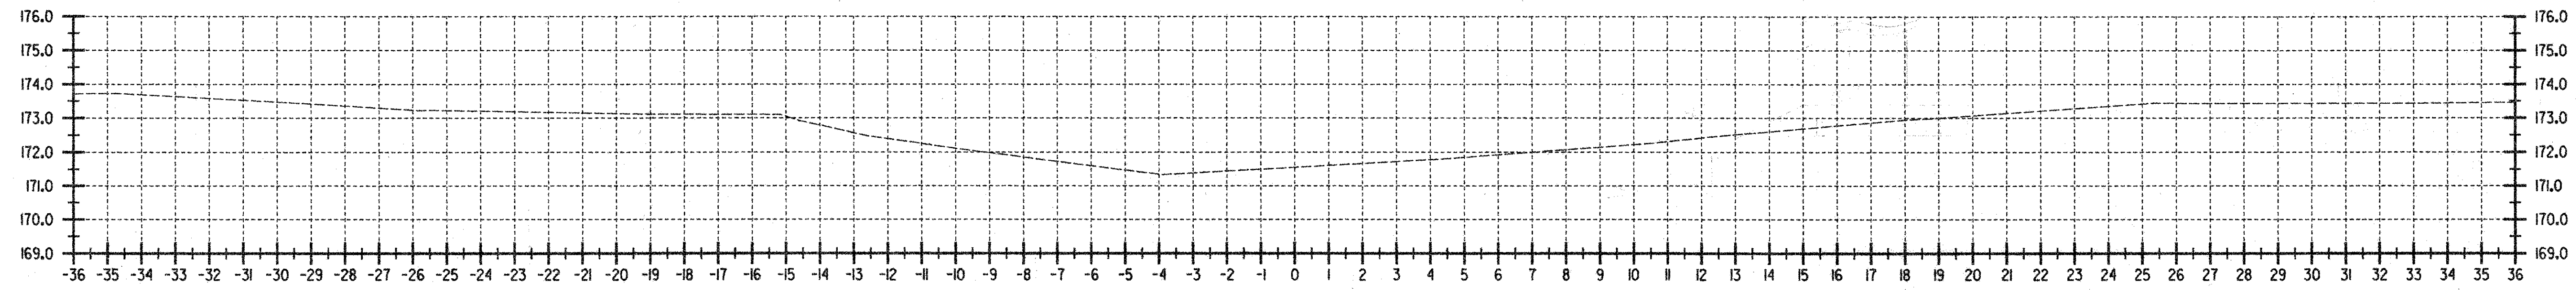

WR 1+010
WALLOMSAC RIVER

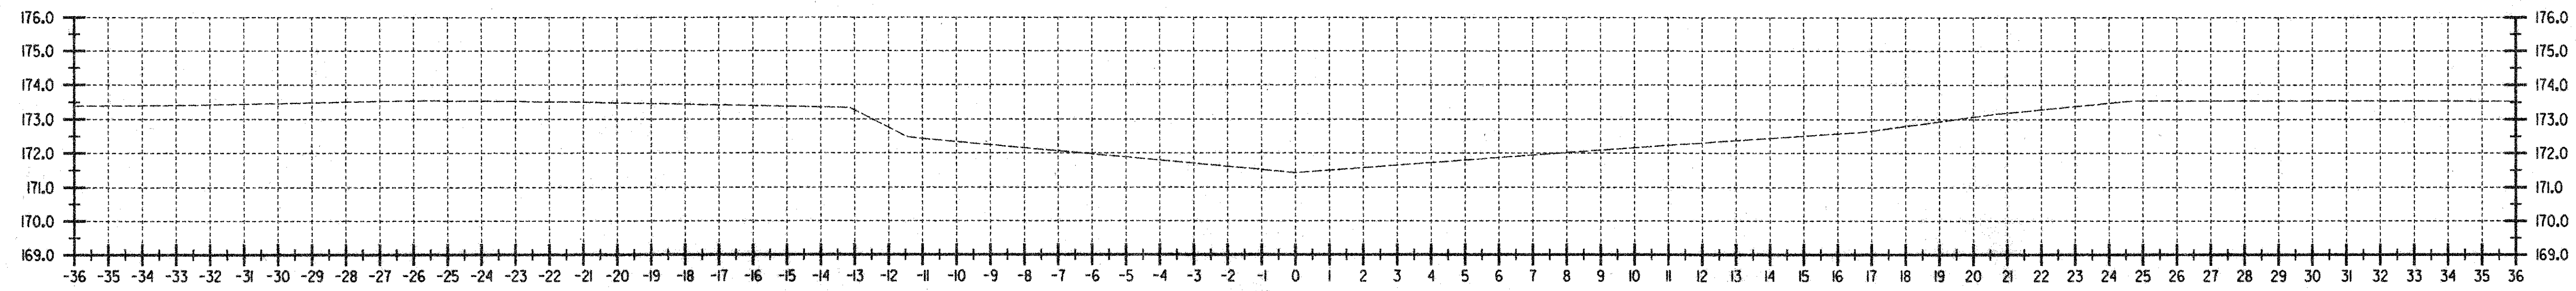

WR 1+000
WALLOMSAC RIVER

DATUM	
VERTICAL	NAVD 88
HORIZONTAL	NAD 83 (992)

ALL DIMENSIONS IN MILLIMETERS
EXCEPT AS INDICATED

H 1:100
V 1:100

SURVEYED BY C.H.A. & V.S.E. DATE 12/93
 DRAWN BY J.S.L. DATE 6/98
 SQUAD LEADER T.P.K.
 DESIGN FILE NO. /516/VAOT/VTSECT3.D
 I/PARM FILE DATE PLOTTED
 PROJ. NAME BENNINGTON - HOOSICK
 D.P.L. 0146(I) c/4
 PROJ. NO. P.I.N. 1306.60
 SHEET 362 OF 385 SHEETS