



WR I+110
WALLOOMSAC RIVER

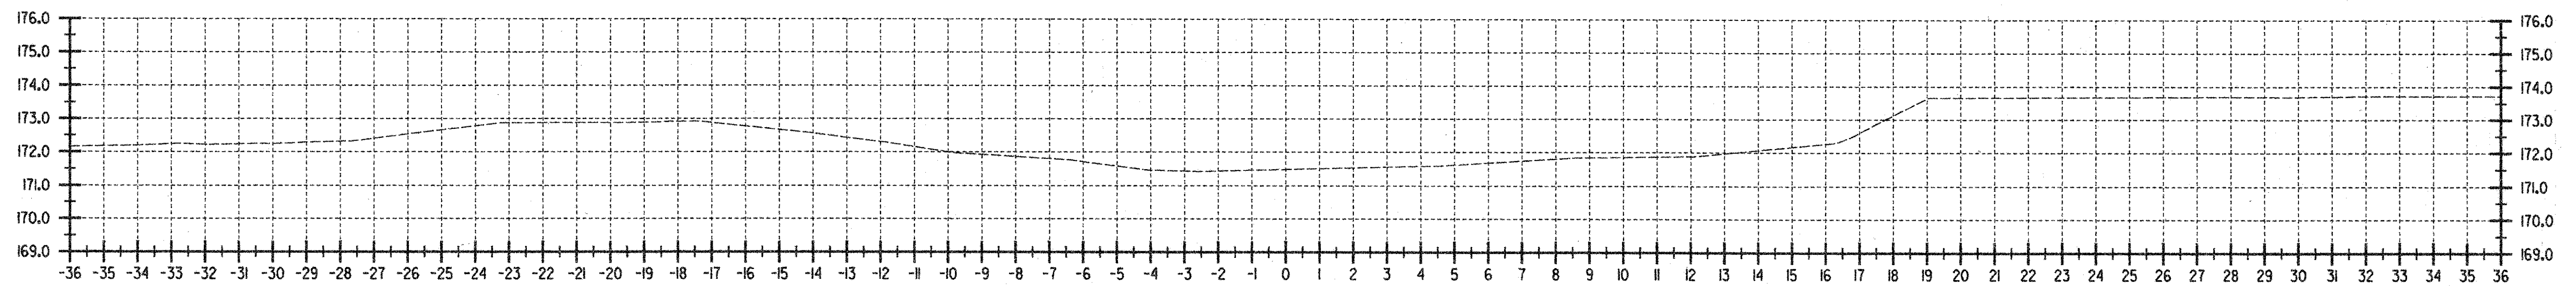

WR I+100
WALLOOMSAC RIVER

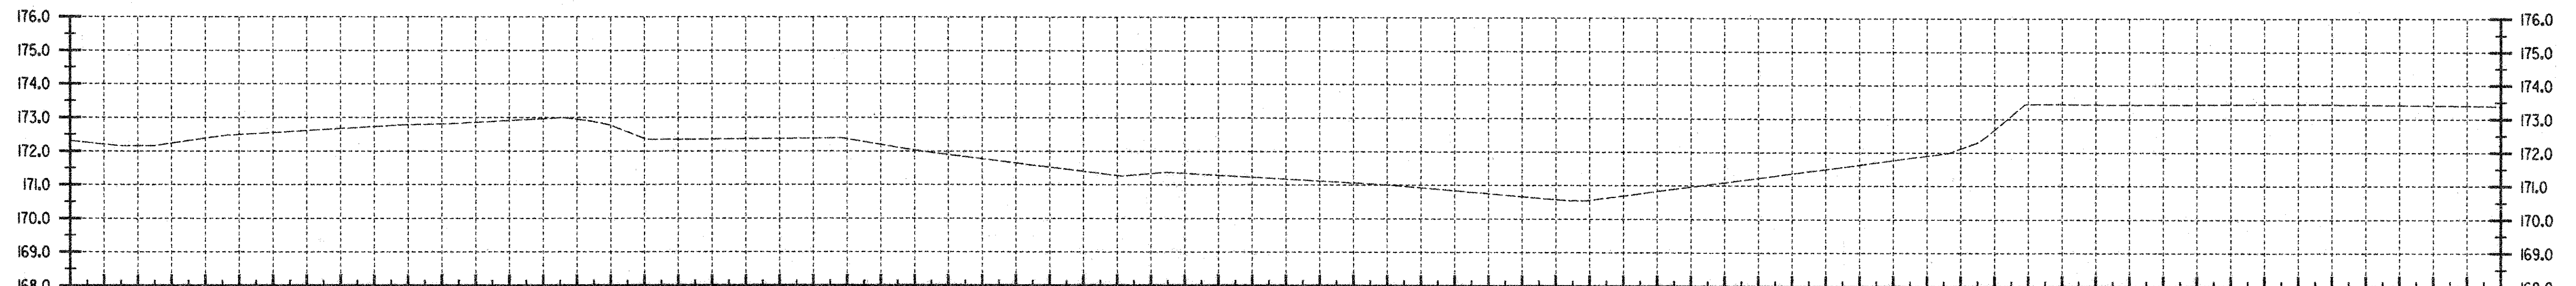

WR I+090
WALLOOMSAC RIVER

DATUM	
VERTICAL	NAVD 88
HORIZONTAL	NAD 83 (1992)

ALL DIMENSIONS IN MILLIMETERS
EXCEPT AS INDICATED

2 0 2 m

H 1:100
V 1:100

SURVEYED BY	C.H.A. & V.S.E.	DATE	12/93
DRAWN BY	J.S.L.	DATE	6/98
SQUAD LEADER	T.P.K.		
DESIGN FILE NO.	/5116/VAOT/VTSECT3.D		
IPARM		DATE	
FILE		PLOTTED	
PROJ. NAME	BENNINGTON - HOOSICK D.P.I. 0146(1) c/4		
PROJ. NO.	P.I.N. 1306.60		
SHEET	365 OF 385 SHEETS		