


MAINLINE TYPICAL SECTION

HISTORIC VT. ROUTE 7A STA. 195+00.00 TO HISTORIC VT. ROUTE 7A STA. 231+00.00


NOTE:

1. THE CONTRACTOR SHALL REMOVE 3" OF THE EXISTING SUBBASE MATERIAL PLACED DURING THE CURB INSTALLATION PERFORMED BY OTHERS AND REPLACE IT WITH 3" OF BITUMINOUS CONCRETE PAVEMENT TYPE IVS AS DIRECTED BY THE RESIDENT ENGINEER. ALL EXCAVATION SHALL BE PAID FOR UNDER ITEM 203.15 COMMON EXCAVATION AND THE PLACEMENT OF BITUMINOUS CONCRETE PAVEMENT SHALL BE PAID FOR UNDER ITEM 900.680 SPECIAL PROVISION, (BITUMINOUS CONCRETE PAVEMENT, SURFACE PREPARATION) (PG 64-28).

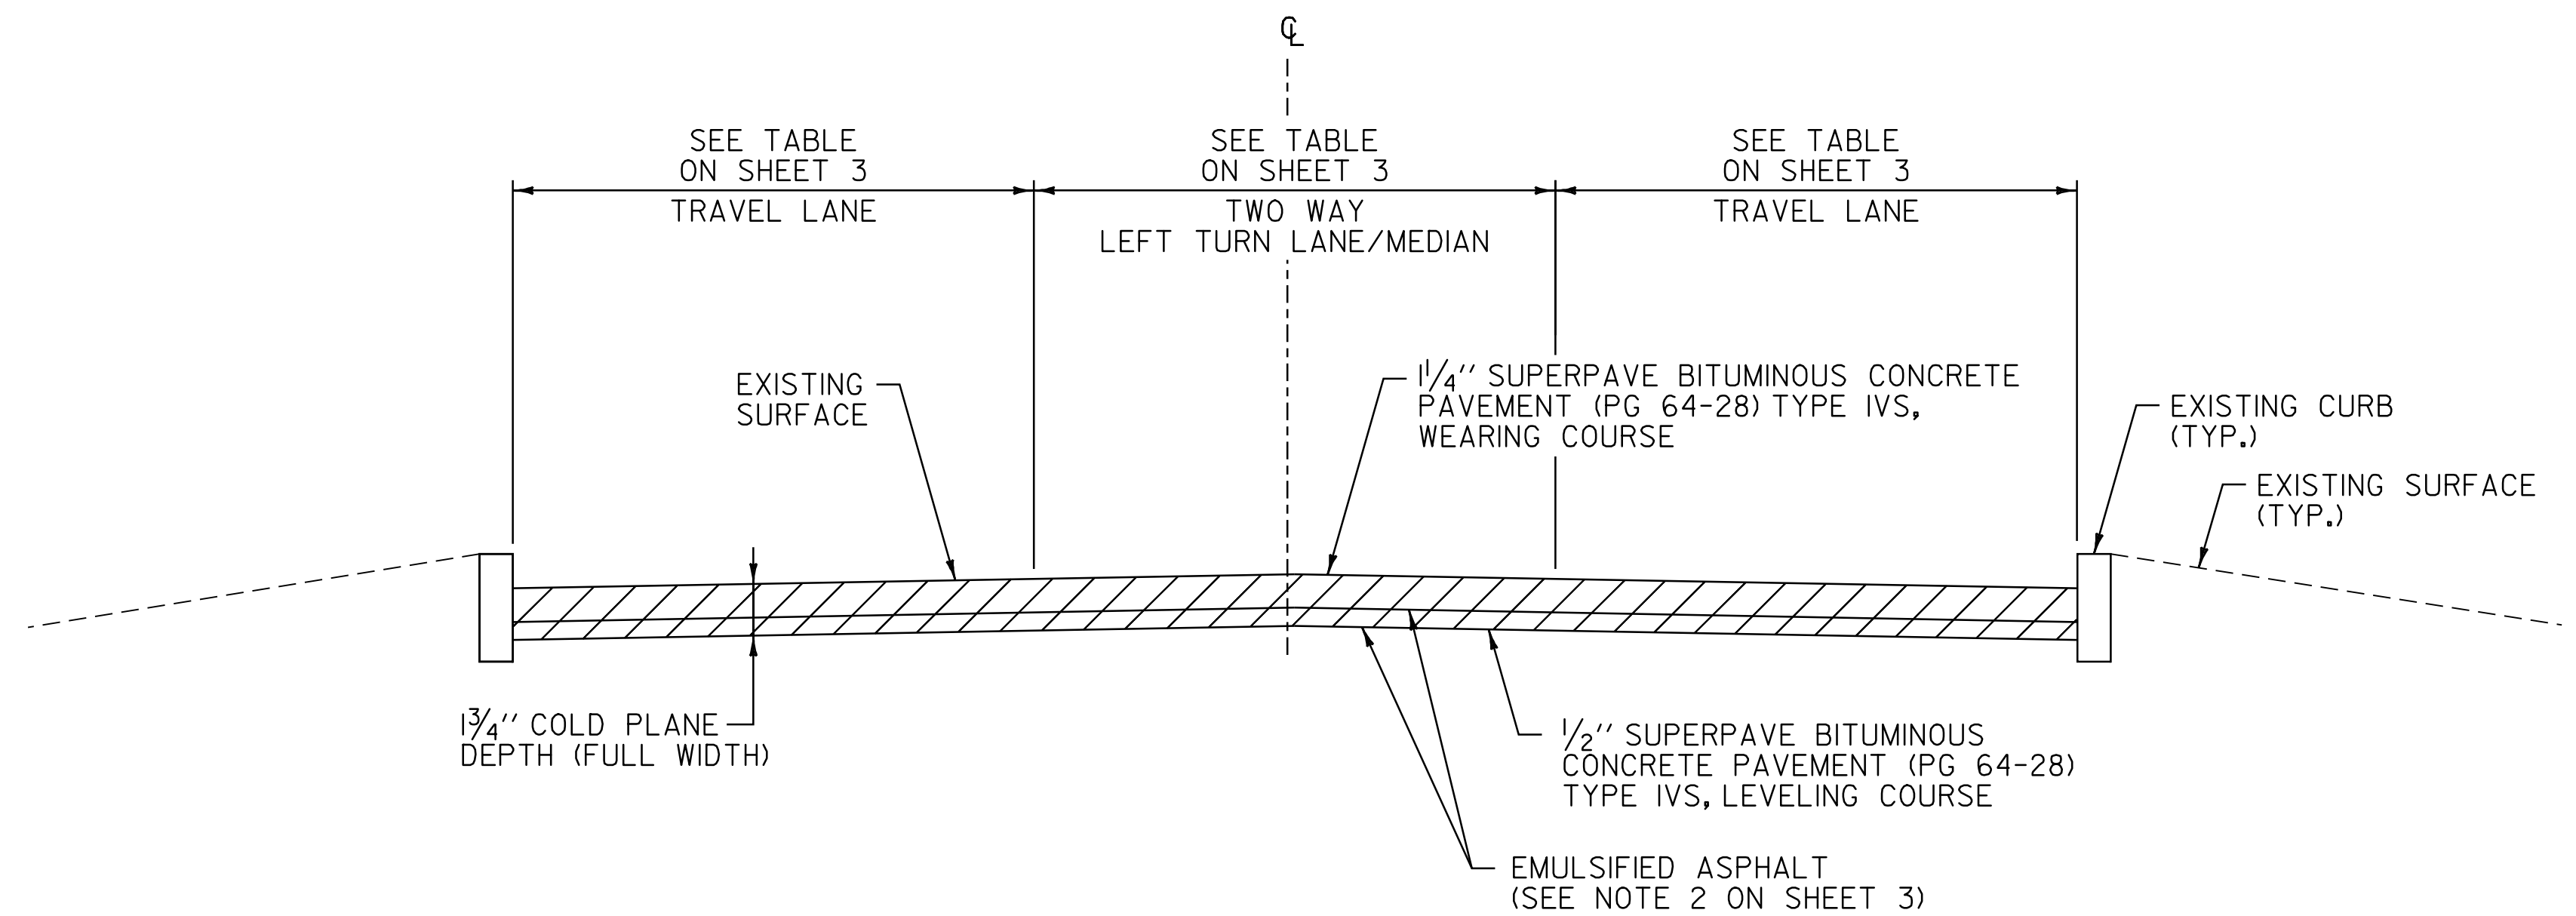

COLD PLANE TYPICAL SECTION WITH CURB

VT. ROUTE II STA. 0+00.00 TO VT. ROUTE II STA. 29+67.36

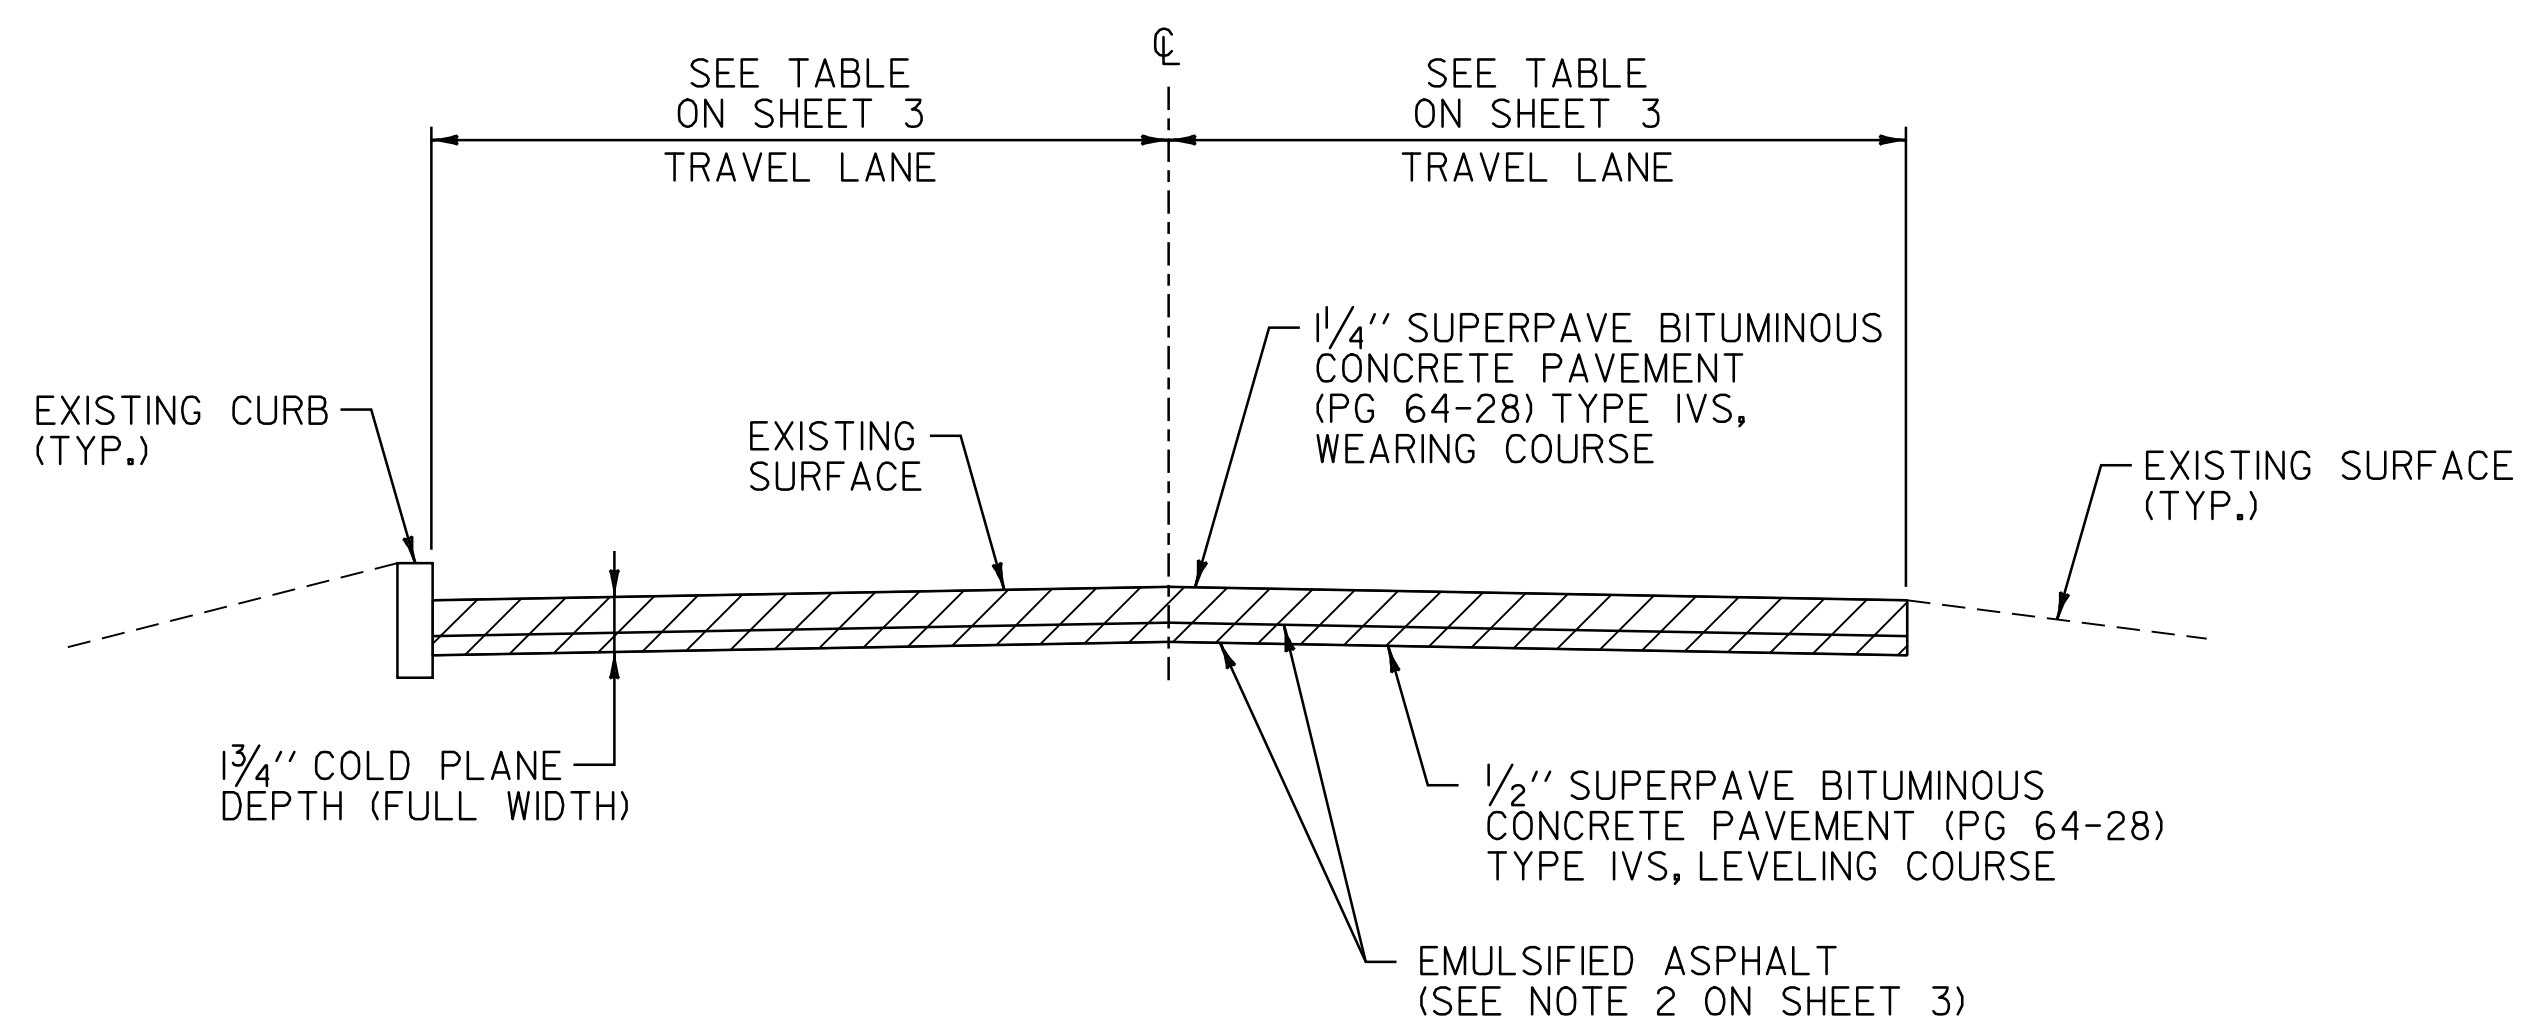

COLD PLANE TYPICAL SECTION WITH CURB ON LEFT

HISTORIC VT. ROUTE 7A STA. 269+54.00 TO HISTORIC VT. ROUTE 7A STA. 281+84.64

NOT TO SCALE

PROJECT TYPICAL SHEET #2

PROJECT NAME: MANCHESTER
PROJECT NUMBER: STP 2203(I)S

FILE NAME: p99cl58.dgn
PROJECT LEADER: D.E.G.
DESIGNED BY: M.J.M.
IPARM FILE: p99cl58pty2.i

PLOT DATE: 09-MAY-2008
DRAWN BY: C.A.K.
CHECKED BY: D.W.E.
SHEET 4 OF 68