

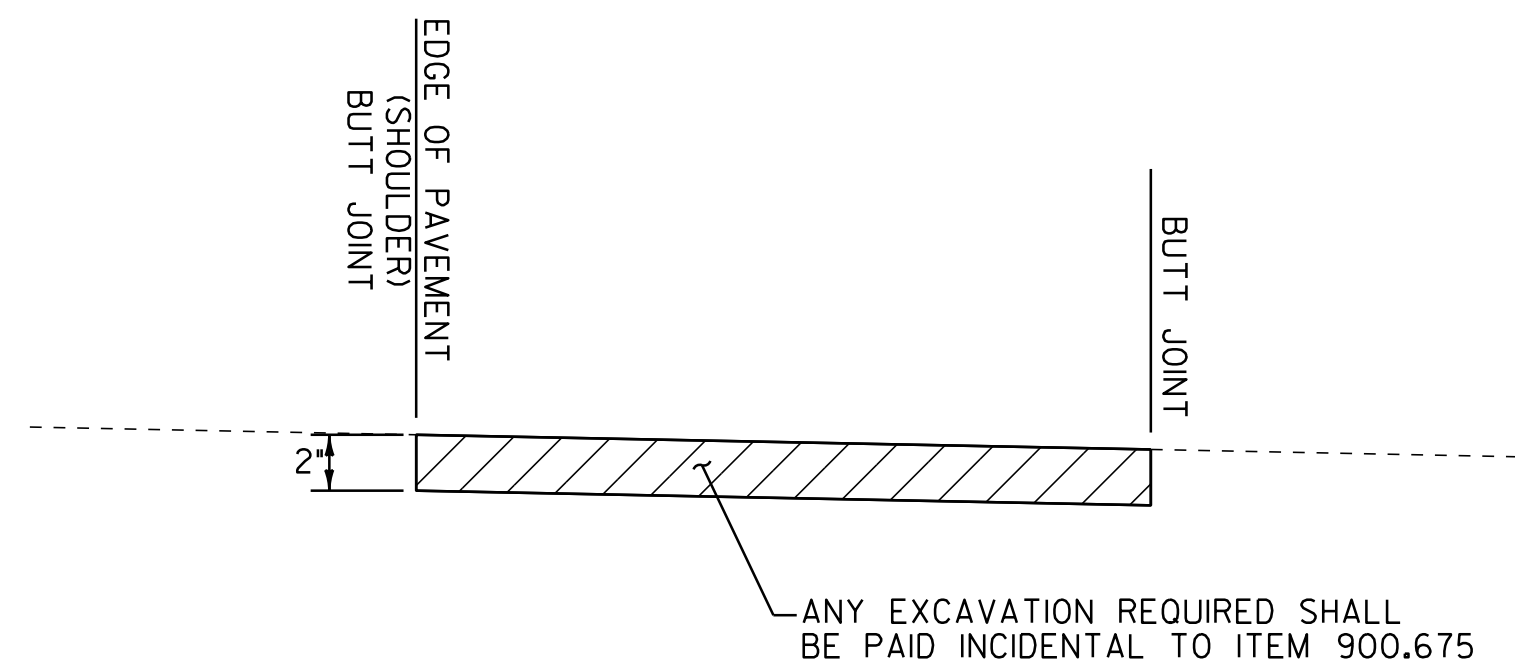
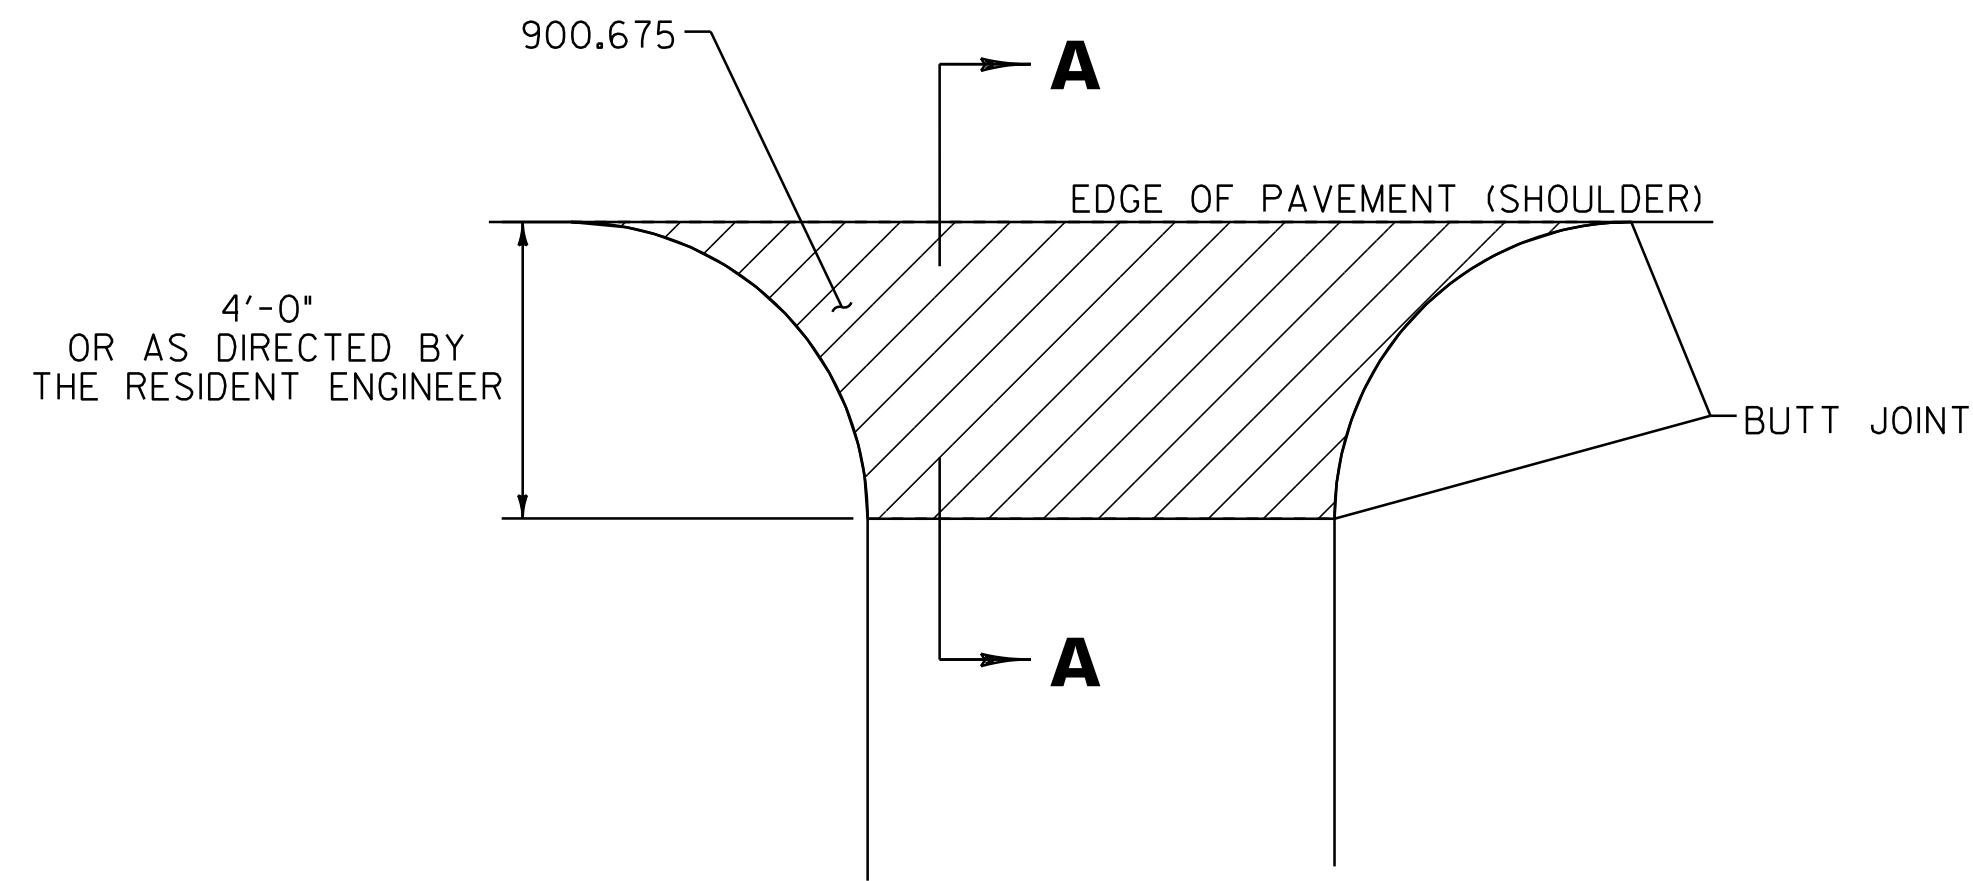


STP 2602(I)S

STATION	POSITION	QUANTITY (SY)	STATION	POSITION	QUANTITY (SY)
NORWICH			N 101+67	RT	8.9
US ROUTE 5			N 102+22	RT	35.6
N 64+50	LT	18.3	N 104+46	LT	11.6
N 64+82	RT	14.2	N 105+91	LT	16.1
N 67+33	LT	4.8	N 107+67	RT	18.7
N 67+55	LT	5.7	N 108+08	LT	11.7
N 68+72	LT	6.5	N 109+25	LT	12.4
N 69+72	LT	6.6	N 109+94	RT	6.7
N 71+24	LT	4.4	N 110+44	LT	12.4
N 74+32	LT	16.5	N 118+52	LT	23.4
N 77+76	RT	13.7	N 122+37	RT	8.9
N 77+95	LT	5.1	N 125+73	RT	53.3
N 78+78	RT	23.8	NSH		
N 79+01	LT	5.1	302+29	LT	105.3
N 79+99	LT	7.1	304+30	LT	59.2
N 81+06	LT	6.2	305+93	LT	110.0
N 81+06	RT	31.1	323+08	RT	7.1
N 81+32	LT	6.2	323+76	LT	48.0
N 82+95	LT	5.3	324+16	RT	36.0
N 83+36	RT	4.4	325+46	RT	9.3
N 83+62	LT	8.0	328+54	RT	20.0
N 83+80	RT	4.9	329+01	RT	73.3
N 84+38	LT	7.0	329+73	RT	8.9
N 85+02	LT	7.0	330+64	RT	32.4
N 85+02	RT	36.2	336+26	RT	93.6
N 86+62	RT	48.4	340+48	LT	40.2
N 88+51	LT	5.2	340+94	LT	15.6
N 89+69	RT	53.6	342+81	LT	19.7
N 90+35	LT	16.0	344+86	LT	36.3
N 91+59	RT	8.9	347+02	LT	68.7
N 91+82	LT	35.0	347+84	LT	12.2
N 92+74	LT	10.8	348+40	LT	6.7
N 95+97	RT	53.3	350+56	LT	11.6
N 98+45	LT	9.3	352+52	LT	13.3
N 98+45	RT	46.7	355+54	LT	66.7
N 101+27	LT	36.0	SUBTOTAL 1		571.6
SUBTOTAL 1		571.6	SUBTOTAL 2		1113.7
			ROUNDING		34.7
			TOTAL		1720.0

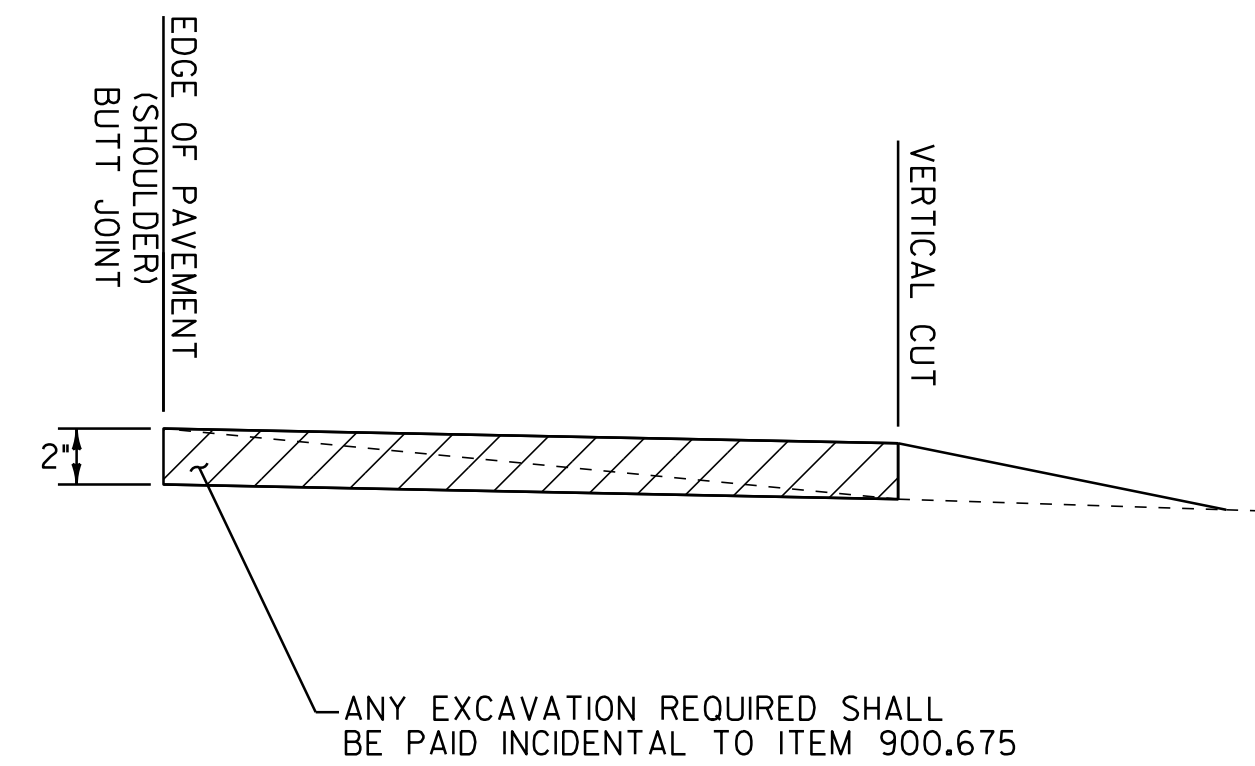

**HANDWORK DETAILS FOR PAVED DRIVES**

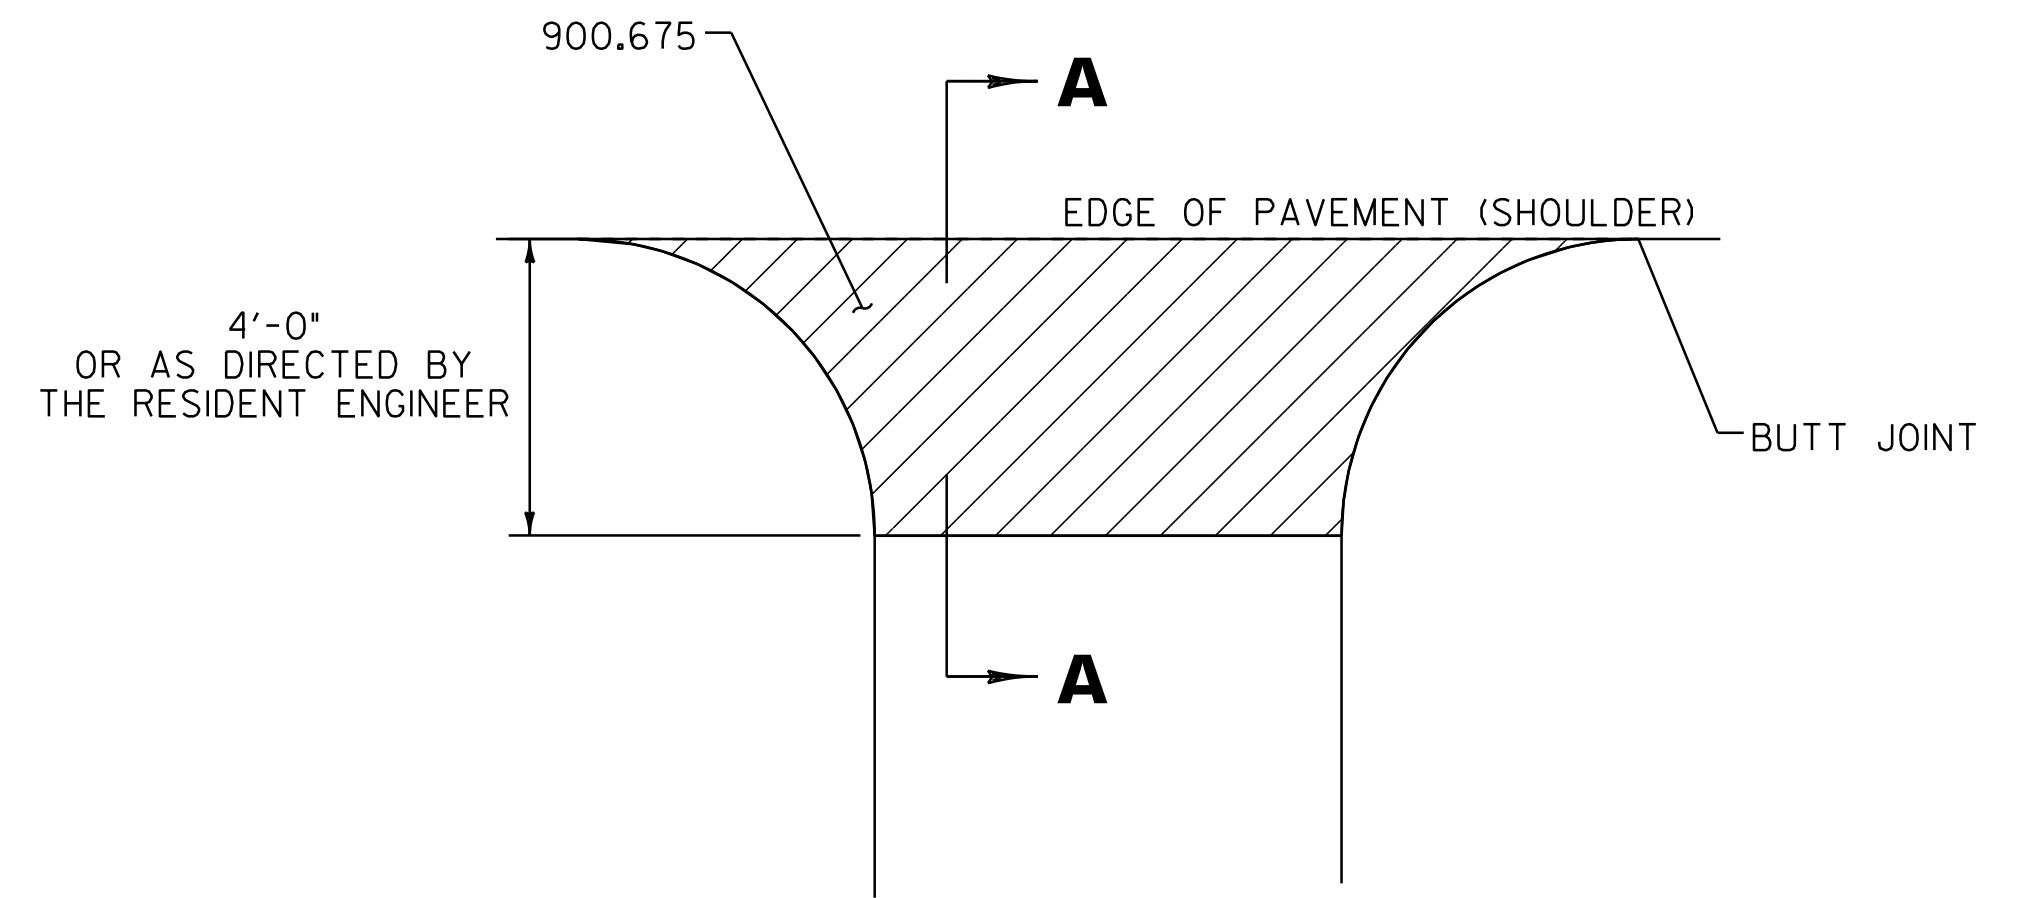


**HANDWORK DETAILS FOR GRAVEL DRIVES**

**NOTES:**

1. PAVING LIFT NOT TO EXCEED 2" (50mm)
2. THE COST OF PLACING SUBBASE MATERIAL, CLEANING EXISTING PAVED SURFACES, INCLUDING POWER EQUIPMENT, AND FOR FILLING JOINTS, CRACKS AND HOLES WILL NOT BE PAID DIRECTLY BUT WILL BE CONSIDERED INCIDENTAL TO ITEM 900.675.
3. EXCAVATION NEEDED TO ACHIEVE PROPER DRIVE SLOPES WILL NOT BE PAID DIRECTLY BUT WILL BE CONSIDERED INCIDENTAL TO ITEM 900.675.

**LEGEND**

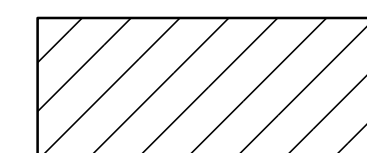

ITEM 900.675 - SPECIAL PROVISION (HAND-PLACED BITUMINOUS CONCRETE MATERIAL, DRIVES)

**COMPOSITE  
HANDWORK  
DETAIL  
SHEET 2**

PROJECT NAME: HARTFORD-NORWICH / NORWICH	PLOT DATE: 14-FEB-2012 15:48
PROJECT NUMBER: STP 2206(I)S / STP 2602(I)S	DRAWN BY: MRS
FILE NAME: /pave/99cl64/pcl64	CHECKED BY: NLL
PROJECT LEADER: PTS	SHEET 8 OF 137
DESIGNED BY: NLL	
IPARM FILE NAME: pcl64chwd02.i	

NOT TO SCALE