


646.402 DURABLE 4 INCH WHITE LINE, THERMOPLASTIC  
 MM 13.605 - MM 14.196 SOLID LT & RT (FAIRFAX)  
 MM 0.000 - MM 0.157 SOLID LT & RT (GEORGIA)  
 (WITH BREAKS OR RADII FOR TOWN HIGHWAYS)

646.412 DURABLE 4 INCH YELLOW LINE, THERMOPLASTIC  
 FAIRFAX  
 MM 13.605 - MM 13.630 DASHED LT  
 MM 13.605 - MM 13.660 DASHED RT  
 MM 13.630 - MM 13.825 DASHED LT, SOLID RT  
 MM 13.825 - MM 14.196 SOLID LT, DASHED RT  
 GEORGIA  
 MM 0.000 - MM 0.043 SOLID LT, DASHED RT  
 MM 0.043 - MM 0.157 SOLID LT & RT  
 (WITH CENTERLINE BREAKS FOR TOWN HIGHWAYS)

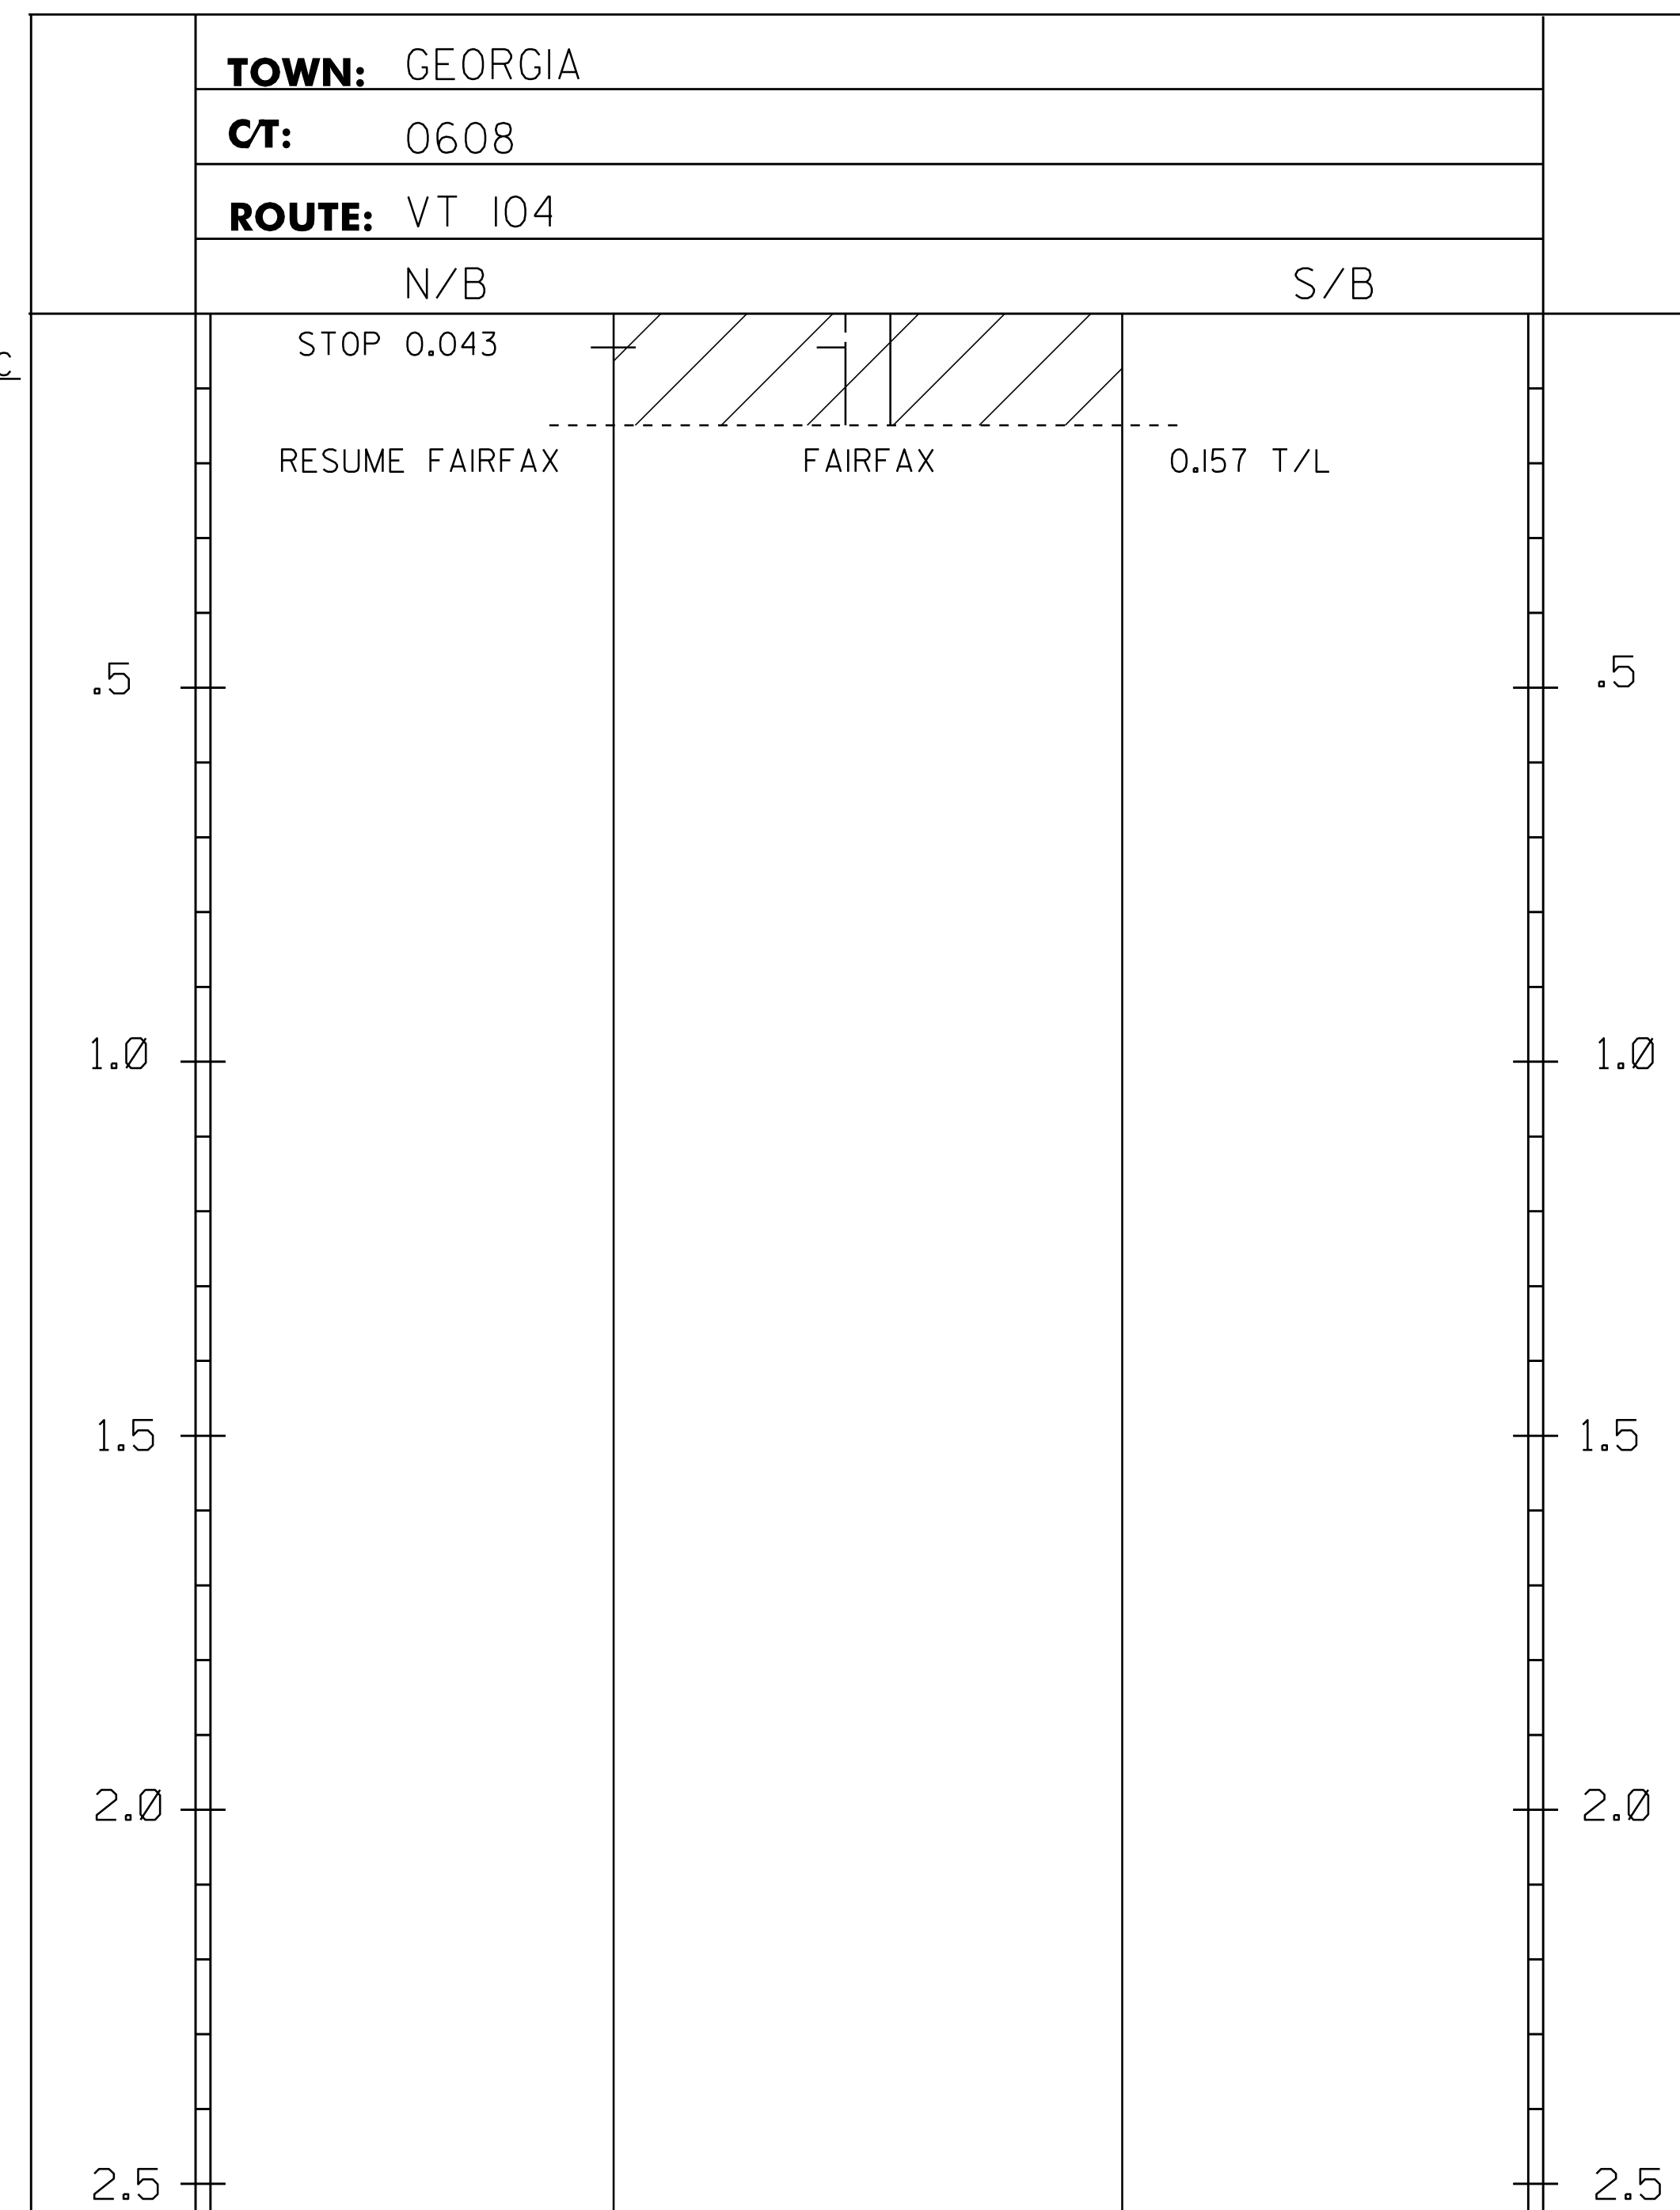

NOTES:  
 THIS SHEET TO BE USED FOR THE LAYOUT OF ALL PAVEMENT MARKINGS. THE RESIDENT ENGINEER MAY CONTACT KEITH SWEET,  
 PAVEMENT MARKING SUPERVISOR AT (802)828-5573 FOR ASSISTANCE LAYING OUT THE CENTERLINE DURING CONSTRUCTION.



<b>PROJECT LAYOUT SHEET #3</b>	PROJECT NAME: FAIRFAX - ST. ALBANS TOWN	
	PROJECT NUMBER: STP 2217(I)	
	FILE NAME: p99cl86.dgn	PLOT DATE: 11-OCT-2011 11:49
PROJECT LEADER: T. DOMEY	DRAWN BY: K. LOCKE	
DESIGNED BY: K. LOCKE	CHECKED BY: PAVT MGMT	
IPARM FILE NAME: p99cl86i03.i	SHEET 13 OF 25	

**NOT TO SCALE**