


TOWNSTATE HIGHWAY INVENTORY FOR PAVING, MARKING & SIGNING

TOWN/STATE HIGHWAY NAME	LOCATION MM	EXISTING WIDTH FT	EXISTING PAVED/ GRAVEL	MAINLINE CENTERLINE BREAK	MAINLINE EDGE LINE BREAK	TH CENTERLINE	TH EDGE LINE	TH STOP BAR	TH STOP LETTERS	STOP SIGN	LEGAL LOAD LIMIT SIGN	OTHER
FAIRFAX												
VT 104A	6.906 LT	-	PAVED	YES	YES	YES	YES	YES	YES	REPLACE	N/A	NEED NEW MM PLAQUE
TH 22 ROCKY RIDGE RD	7.395 LT	18	GRAVEL	YES	YES	NO	NO	NO	NO	RETAIN	RETAIN	NEED NEW MM PLAQUE
TH 23 FLANDERS RD	7.732 RT	23	GRAVEL	YES	YES	YES	YES	YES	YES	REPLACE	REPLACE	NEED NEW MM PLAQUE
TH 14 WAGNER RD	9.841 LT	19	GRAVEL	YES	YES	NO	NO	NO	NO	REPLACE	REPLACE	NEED NEW MM PLAQUE
TH 15 AUSTIN RD	9.937 RT	30	PAVED	YES	YES	YES	YES	YES	YES	RETAIN	RETAIN	
TH 12 KING RD	10.512 LT	24	PAVED	YES	YES	YES	YES	YES	YES	RETAIN	RETAIN	2 STOP SIGNS
TH 5 BRICK CHURCH RD	11.890 RT	30	PAVED	YES	YES	YES	YES	YES	YES	REPLACE	MISSING	NEED NEW MM PLAQUE
TH 46 BESSETTE RD	12.594 RT	28	PAVED	YES	YES	YES	YES	YES	YES	RETAIN	REPLACE	NEED NEW MM PLAQUE
TH 10 NICHOLS RD	13.012 LT	31	PAVED	YES	YES	YES	YES	YES	YES	REPLACE	RETAIN	NEED NEW MM PLAQUE
TH3 OAKLAND STATION RD	13.579 LT	28	PAVED	YES	YES	YES	YES	YES	YES	REPLACE	REPLACE	NEED NEW MM PLAQUE
ST. ALBANS TOWN												
TH 7 FAIRFAX STREET	1.204 LT	28	PAVED	YES	YES	YES	YES	YES	YES	REPLACE	MISSING	NEED NEW MM PLAQUE
S.A.S.H.	1.579 LT&RT	-	PAVED	-	-	-	-	-	-	-	-	SIGNALIZED INTERSECTION
TH 39 UPPER WELDEN ST	2.019 LT	22	PAVED	YES	YES	YES	YES	YES	YES	REPLACE	REPLACE	NEED NEW MM PLAQUE
VT 36	2.228 LT&RT	-	PAVED	-	-	-	-	-	-	-	-	SIGNALIZED INTERSECTION
TH 25 CONGRESS STREET	2.773 LT	29	PAVED	YES	YES	YES	YES	YES	YES	REPLACE	MISSING	NEED NEW MM PLAQUE
TH 14 FRENCH HILL RD	2.981 RT	35	PAVED	YES	YES	YES	YES	YES	YES	REPLACE	REPLACE	NEED NEW MM PLAQUE

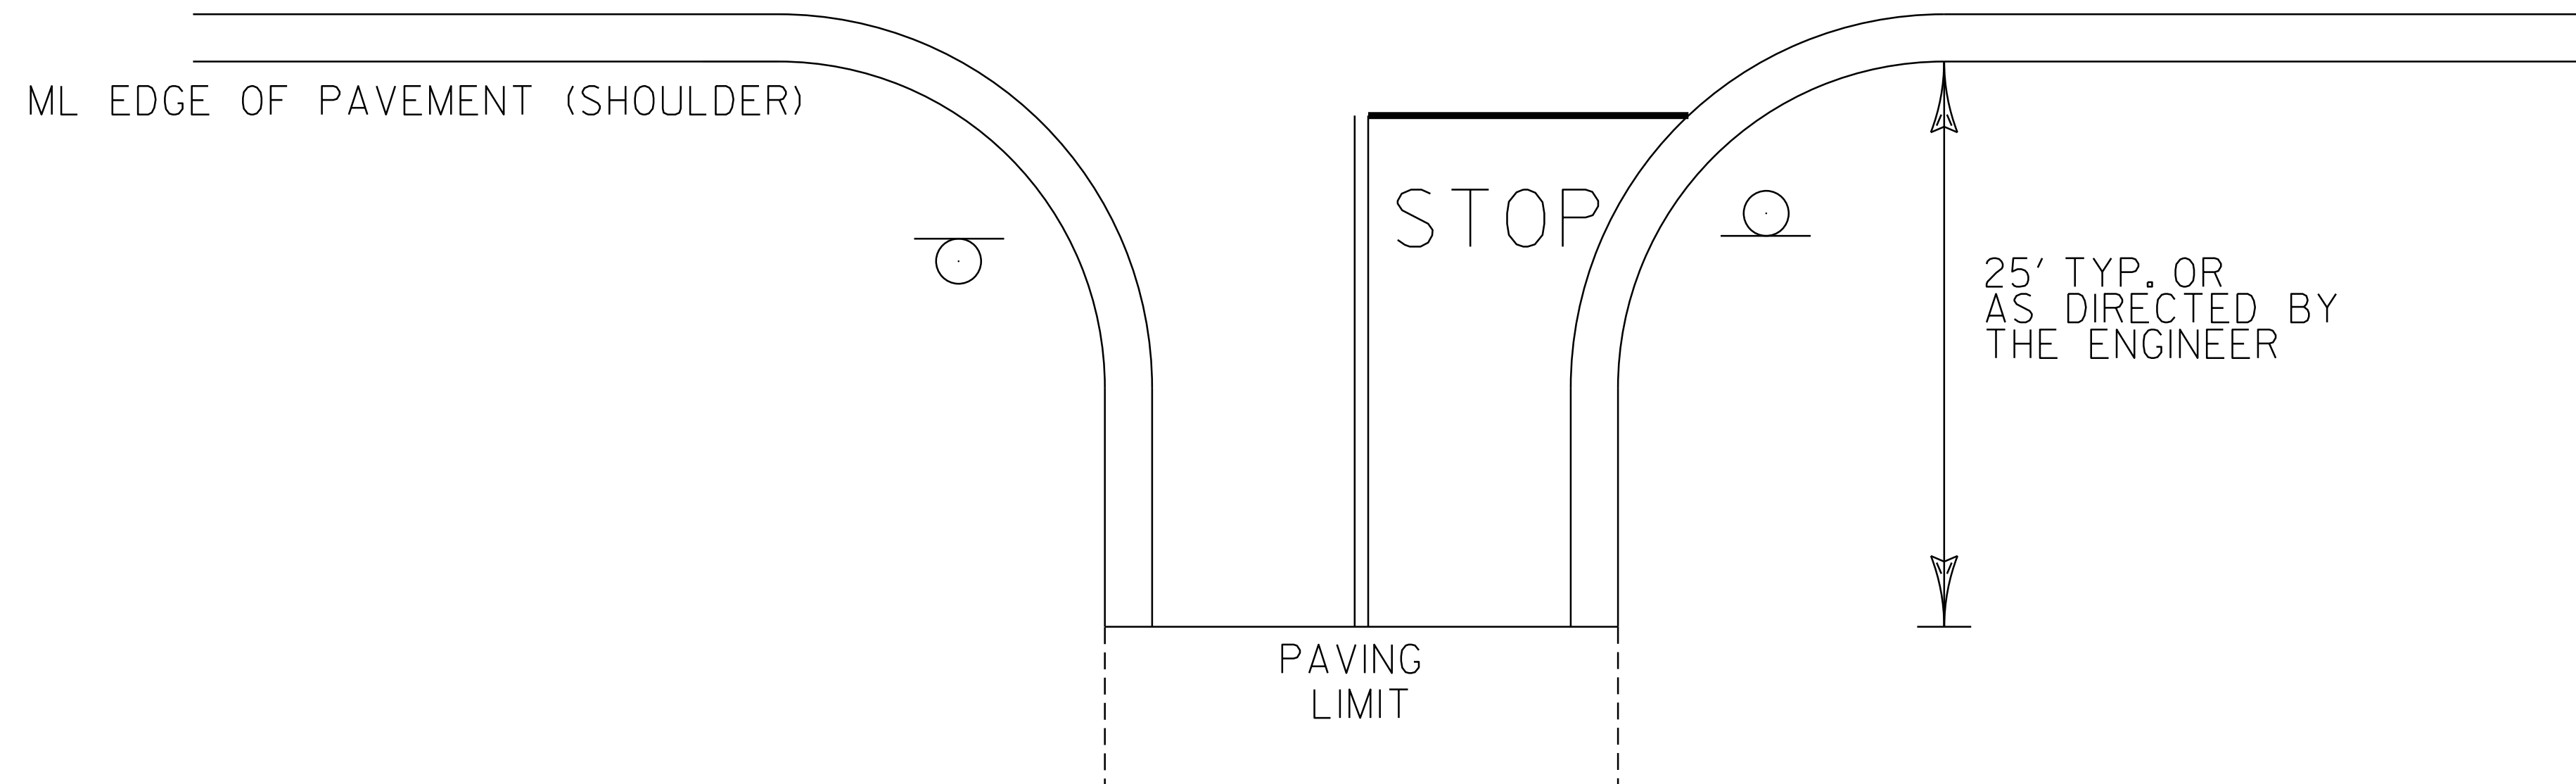

TOWN HIGHWAY TYPICAL

NOTES:

- 1.) SEE STD E-121 FOR THE PLACEMENT OF STOP AND LEGAL LOAD LIMIT SIGNS.
- 2.) SEE STD E-193 FOR THE PLACEMENT OF CENTERLINE, EDGELINE, STOP BARS, AND STOP LETTERS.

NOT TO SCALE

675.50 REMOVING SIGNS

- FAIRFAX: MM 6.906 LT (1EA) STOP SIGN
 MM 7.395 LT (1EA) MILE MARKER PLAQUE
 MM 7.732 RT (2 EA) STOP & LEGAL LOAD LIMIT SIGNS
 MM 9.841 LT (3 EA) STOP, LEGAL LOAD LIMIT, & MILE MARKER SIGNS
 MM 10.512 LT (1EA) MILE MARKER PLAQUE
 MM 11.890 RT (2 EA) STOP & MILE MARKER PLAQUE
 MM 12.594 RT (1EA) LEGAL LOAD LIMIT SIGN
 MM 13.012 LT (1EA) STOP SIGN
 MM 13.579 LT (3 EA) STOP, LEGAL LOAD LIMIT & MILE MARKER SIGNS
- ST. ALBANS TOWN: MM 1.204 LT (2 EA) STOP & MILE MARKER SIGNS
 MM 1.762 LT (1EA) SIGNAL AHEAD SIGN
 MM 2.019 LT (2 EA) STOP & LEGAL LOAD LIMIT SIGNS
 MM 2.773 LT (2 EA) STOP & MILE MARKER SIGNS
 MM 2.981 RT (3 EA) STOP, LEGAL LOAD LIMIT, & MILE MARKER SIGNS
 MM 3.850 RT (1EA) SIGNAL AHEAD SIGN

646.492 DURABLE LETTER OR SYMBOL, THERMOPLASTIC

- FAIRFAX: MM 6.906 LT (4 EA) "STOP"
 MM 7.732 RT (4 EA) "STOP"
 MM 9.937 LT (4 EA) "STOP"
 MM 10.512 LT (4 EA) "STOP"
 MM 11.890 RT (4 EA) "STOP"
 MM 12.594 RT (4 EA) "STOP"
 MM 13.012 LT (4 EA) "STOP"
 MM 13.579 LT (4 EA) "STOP"

ST. ALBANS TOWN: MM 1.204 LT (4 EA) "STOP"

- MM 2.019 LT (4 EA) "STOP"
 MM 2.773 LT (4 EA) "STOP"
 MM 2.981 RT (4 EA) "STOP"

646.482 DURABLE 24 INCH STOP BAR, THERMOPLASTIC

- FAIRFAX: MM 6.906 LT (VT 104A, 20 LF)
 MM 7.732 RT (TH 23, 12 LF)
 MM 9.937 LT (TH 15, 15 LF)
 MM 10.512 LT (TH 12, 12 LF)
 MM 11.890 RT (TH 5, 15 LF)
 MM 12.594 RT (TH 46, 14 LF)
 MM 13.012 LT (TH 10, 15 LF)
 MM 13.579 LT (TH 3, 14 LF)

ST. ALBANS TOWN: MM 1.204 LT (TH 7, 14 LF)

- MM 2.019 LT (TH 39, 12 LF)
 MM 2.773 LT (TH 25, 15 LF)
 MM 2.981 RT (TH 14, 18 LF)

646.402 DURABLE 4 INCH WHITE LINE, THERMOPLASTIC

- FAIRFAX: MM 6.906 LT (VT 104A, EDGE LINES)
 MM 7.732 RT (TH 23, EDGE LINES)
 MM 9.937 LT (TH 15, EDGE LINES)
 MM 10.512 LT (TH 12, EDGE LINES)
 MM 11.890 RT (TH 5, EDGE LINES)
 MM 12.594 RT (TH 46, EDGE LINES)
 MM 13.012 LT (TH 10, EDGE LINES)
 MM 13.579 LT (TH 3, EDGE LINES)

ST. ALBANS TOWN: MM 1.204 LT (TH 7, EDGE LINES)

- MM 2.019 LT (TH 39, EDGE LINES)
 MM 2.773 LT (TH 25, EDGE LINES)
 MM 2.981 RT (TH 14, EDGE LINES)

646.412 DURABLE 4 INCH YELLOW LINE, THERMOPLASTIC

- FAIRFAX: MM 6.906 LT (VT 104A, CENTERLINE)
 MM 7.732 RT (TH 23, CENTERLINE)
 MM 9.937 LT (TH 15, CENTERLINE)
 MM 10.512 LT (TH 12, CENTERLINE)
 MM 11.890 RT (TH 5, CENTERLINE)
 MM 12.594 RT (TH 46, CENTERLINE)
 MM 13.012 LT (TH 10, CENTERLINE)
 MM 13.579 LT (TH 3, CENTERLINE)

ST. ALBANS TOWN: MM 1.204 LT (TH 7, CENTERLINE)

- MM 2.019 LT (TH 39, CENTERLINE)
 MM 2.773 LT (TH 25, CENTERLINE)
 MM 2.981 RT (TH 14, CENTERLINE)

**TOWN HIGHWAY
SIGNING &
MARKING
SHEET**

PROJECT NAME: FAIRFAX - ST. ALBANS TOWN
 PROJECT NUMBER: STP 2217(1)

FILE NAME: p99c186.dgn
 PROJECT LEADER: T. DOMEY
 DESIGNED BY: K. LOCKE
 IPARM FILE NAME: p99c186+th.i

PLOT DATE: 11-OCT-2011 11:49
 DRAWN BY: K. LOCKE
 CHECKED BY: PAVT MGMT
 SHEET 22 OF 25