


COLOR: BLACK BORDER & TEXT  
YELLOW BACKGROUND (REFLECTIVE)

MATERIAL: PER VAOT STANDARD E-153M  
SIGN - VT. ROUTE 9  
STA. 5+329.0 RT  
STA. 5+660.0 LT

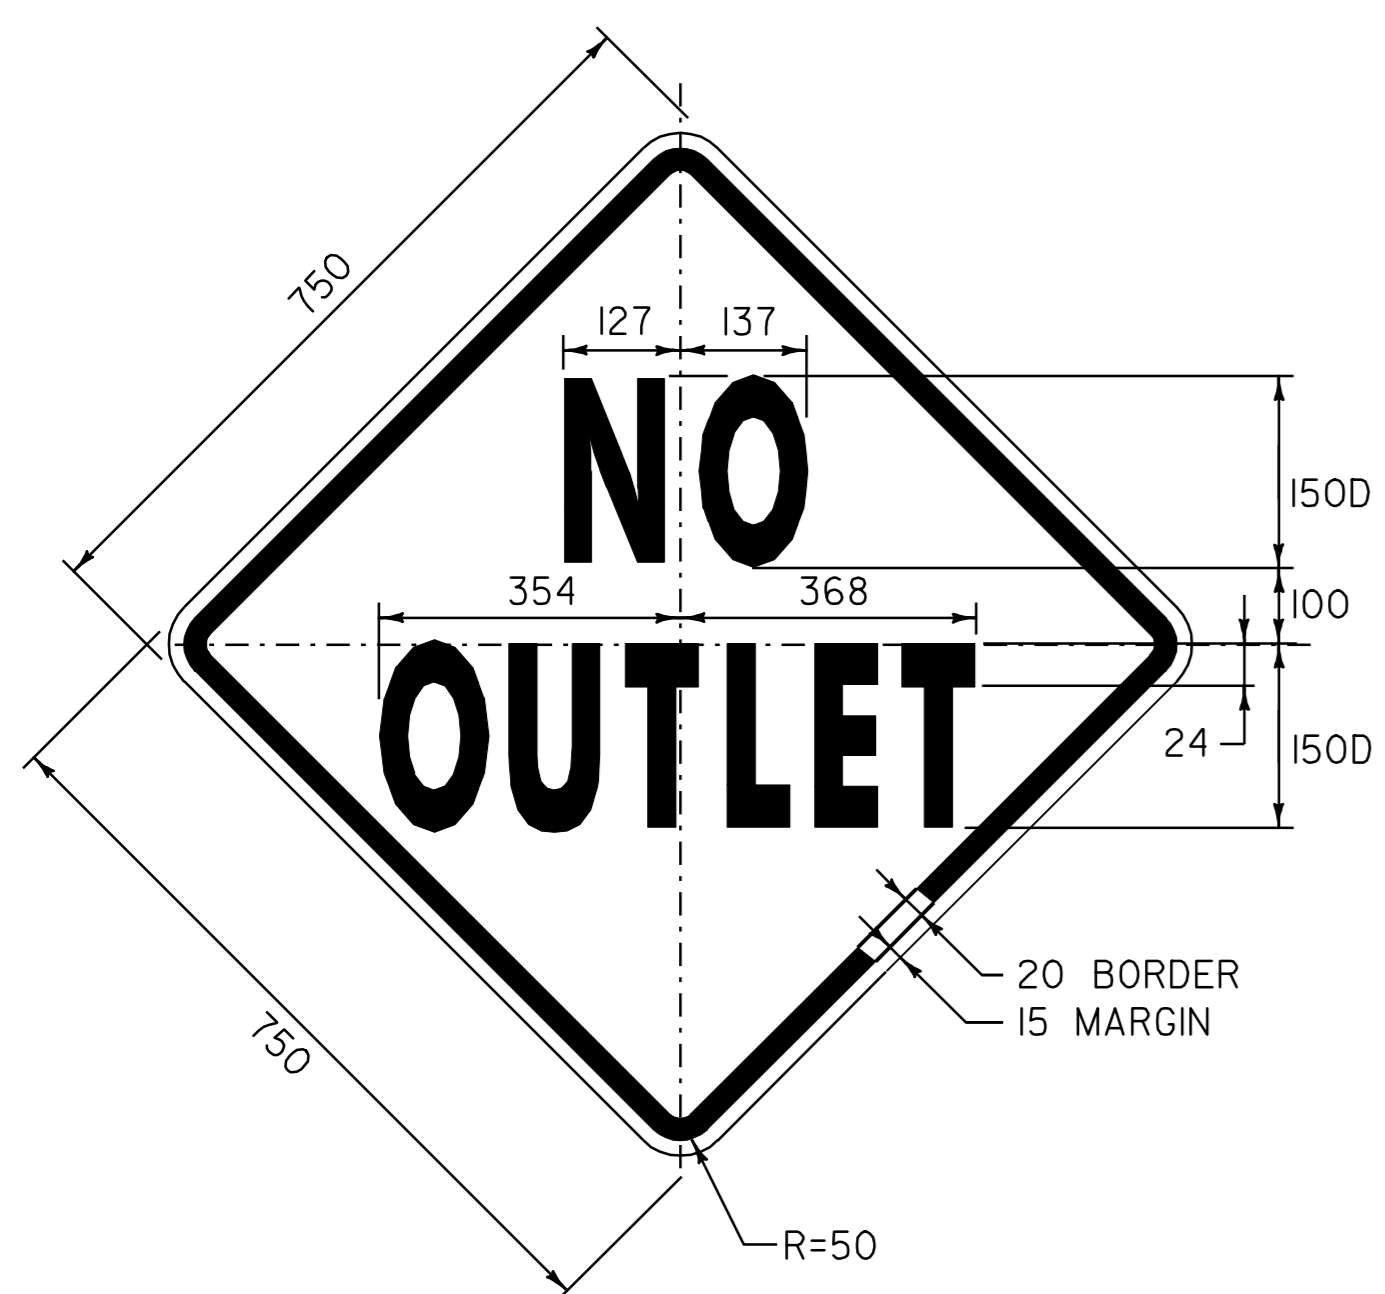

COLOR: BLACK BORDER & TEXT  
YELLOW BACKGROUND (REFLECTIVE)

MATERIAL: PER VAOT STANDARD E-153M  
SIGN - VT. ROUTE 9  
STA. 5+172.0 RT  
STA. 6+226.0 RT  
STA. 6+322.0 RT  
STA. 9+488.0 RT


**NOTE:**

TEXT LAYOUT DIMENSIONS ARE BASED ON THE "LETTER & NUMERAL WIDTHS & SPACE" TABLES FOUND IN THE "STANDARD HIGHWAY SIGNS" BOOKLET. MINOR VARIATIONS IN TEXT DIMENSIONS ARE ACCEPTABLE BASED ON INDIVIDUAL MANUFACTURER'S LETTER FABRICATION. SIGNIFICANT CHANGES THAT AFFECT SIGN APPEARANCE SHALL BE BROUGHT TO THE ATTENTION OF THE VAOT'S TRAFFIC AND SAFETY DIVISION BEFORE FABRICATION.



COLOR: GREEN BORDER & TEXT  
WHITE BACKGROUND  
WHITE SYMBOL ON BLUE BACKGROUND

MATERIAL: PER VAOT STANDARD E-143M  
\* 50% REDUCTION IN SPACING  
SIGN - VT. ROUTE 9  
STA. 7+040.1 RT  
STA. 7+134.0 LT  
STA. 7+188.0 RT  
STA. 7+308.0 LT  
STA. 7+409.0 RT  
SIGN - U.S. ROUTE 7  
STA. 4+679.7 LT

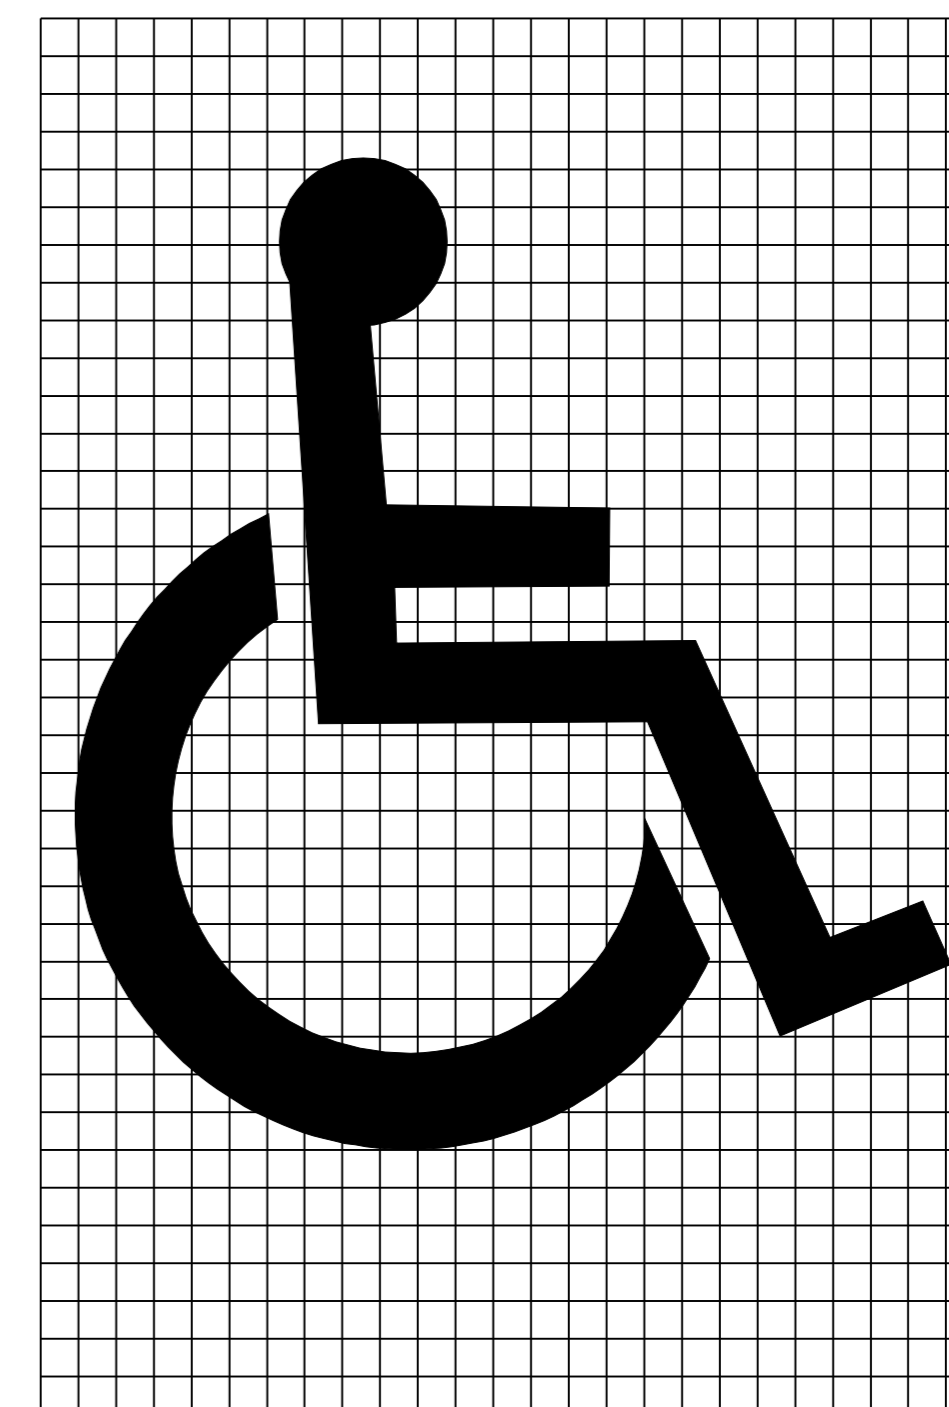

**TRAFFIC SIGN  
DETAIL  
SHEET**

SURVEYED BY N/A DATE N/A  
DRAWN BY J.A.R. DATE 4/01  
SQUAD LEADER T.P.K.  
DESIGN FILE NO. pave/99d156/pd156.dgn  
IPARM FILE pd156sd.i DATE 27 NOV-2005 10:47  
PROJ. NAME BENNINGTON  
PROJ. NO. NH 2202(1)S  
SHEET 69 OF 108 SHEETS

ALL DIMENSIONS IN MILLIMETERS EXCEPT WHERE OTHERWISE INDICATED.

DATUM	
VERTICAL	<u>N/A</u>
HORIZONTAL	<u>N/A</u>