


DETAIL OF DURABLE CROSSWALK MARKINGS WITH BRICK TEXTURING

NOT TO SCALE


NOTES

1. THE "STREET PRINT" PATTERN SHALL BE IMPRINTED AS SPECIFIED IN THE SPECIAL PROVISIONS.
2. THE PER METER COST OF INSTALLED CROSSWALK, INCLUDING THE 200 mm DURABLE WHITE LINES, SHALL BE PAID AS ITEM 646.51 DURABLE CROSSWALK MARKINGS WITH DIAGONAL LINES (MOD.).

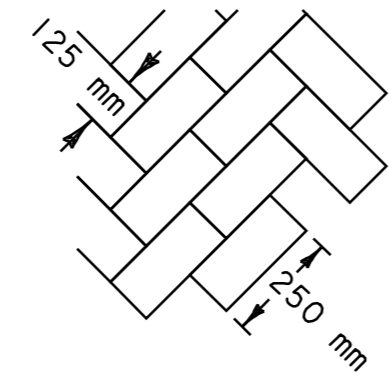


HERRINGBONE STREET PRINT

INTERSECTION OF U.S. 7 & VT. 9
 "STREET PRINT" PATTERN
 COLOR: NO COLOR
 TO BE PAID AS ITEM 618.20 (MOD.)

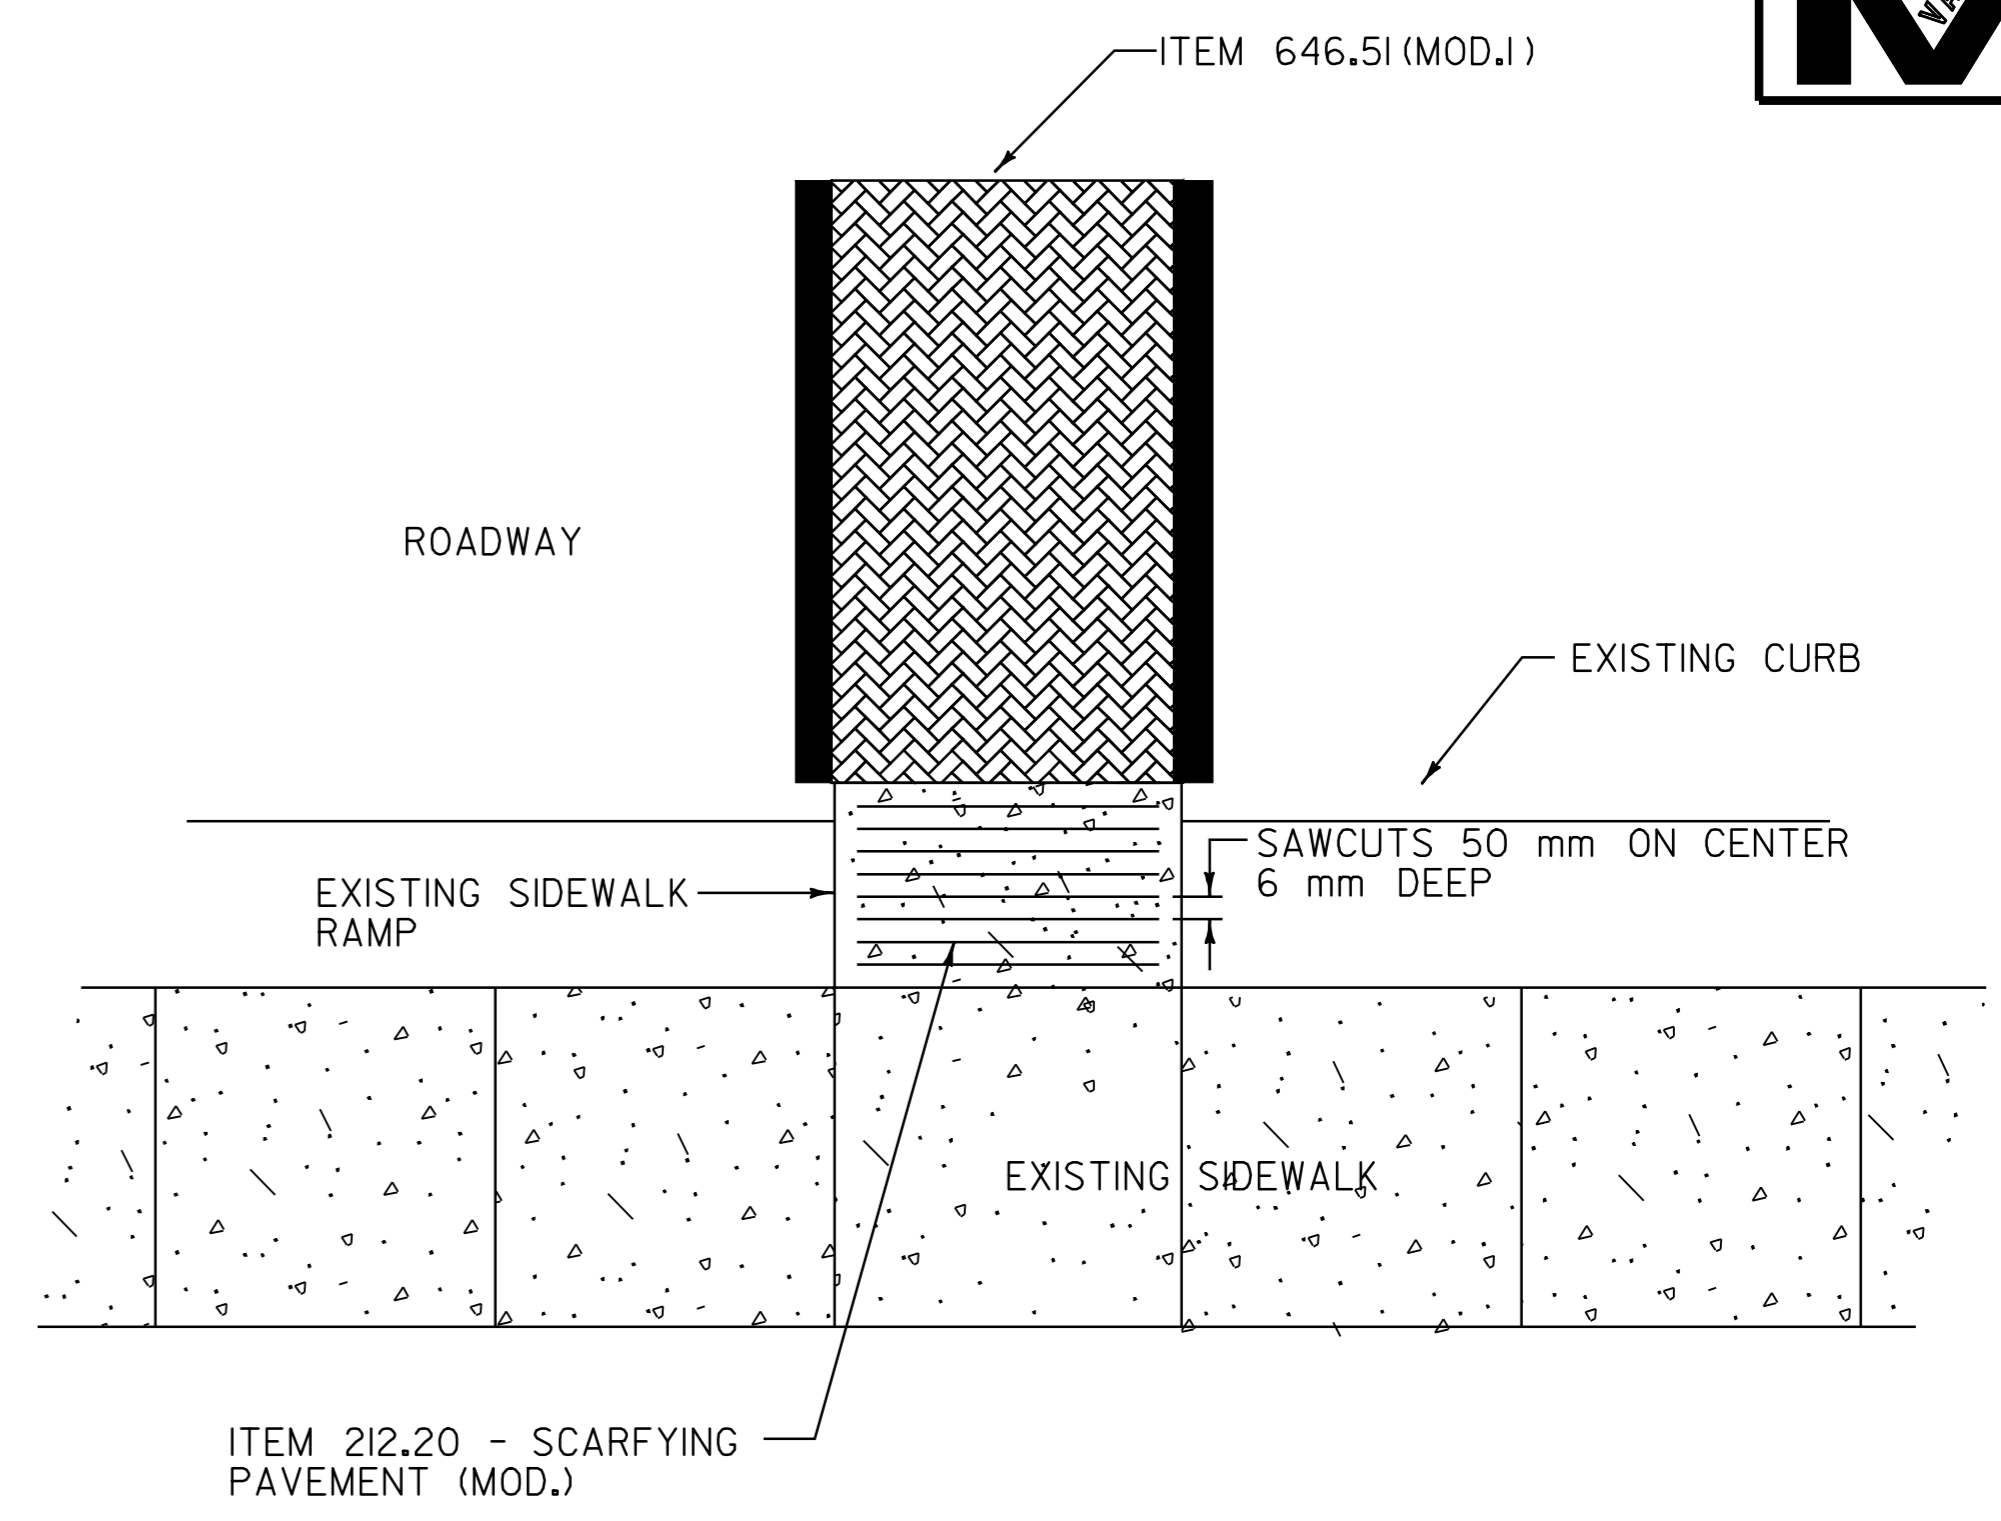

PLAN VIEW SIDEWALK RAMP TEXTURING DETAIL

NOT TO SCALE

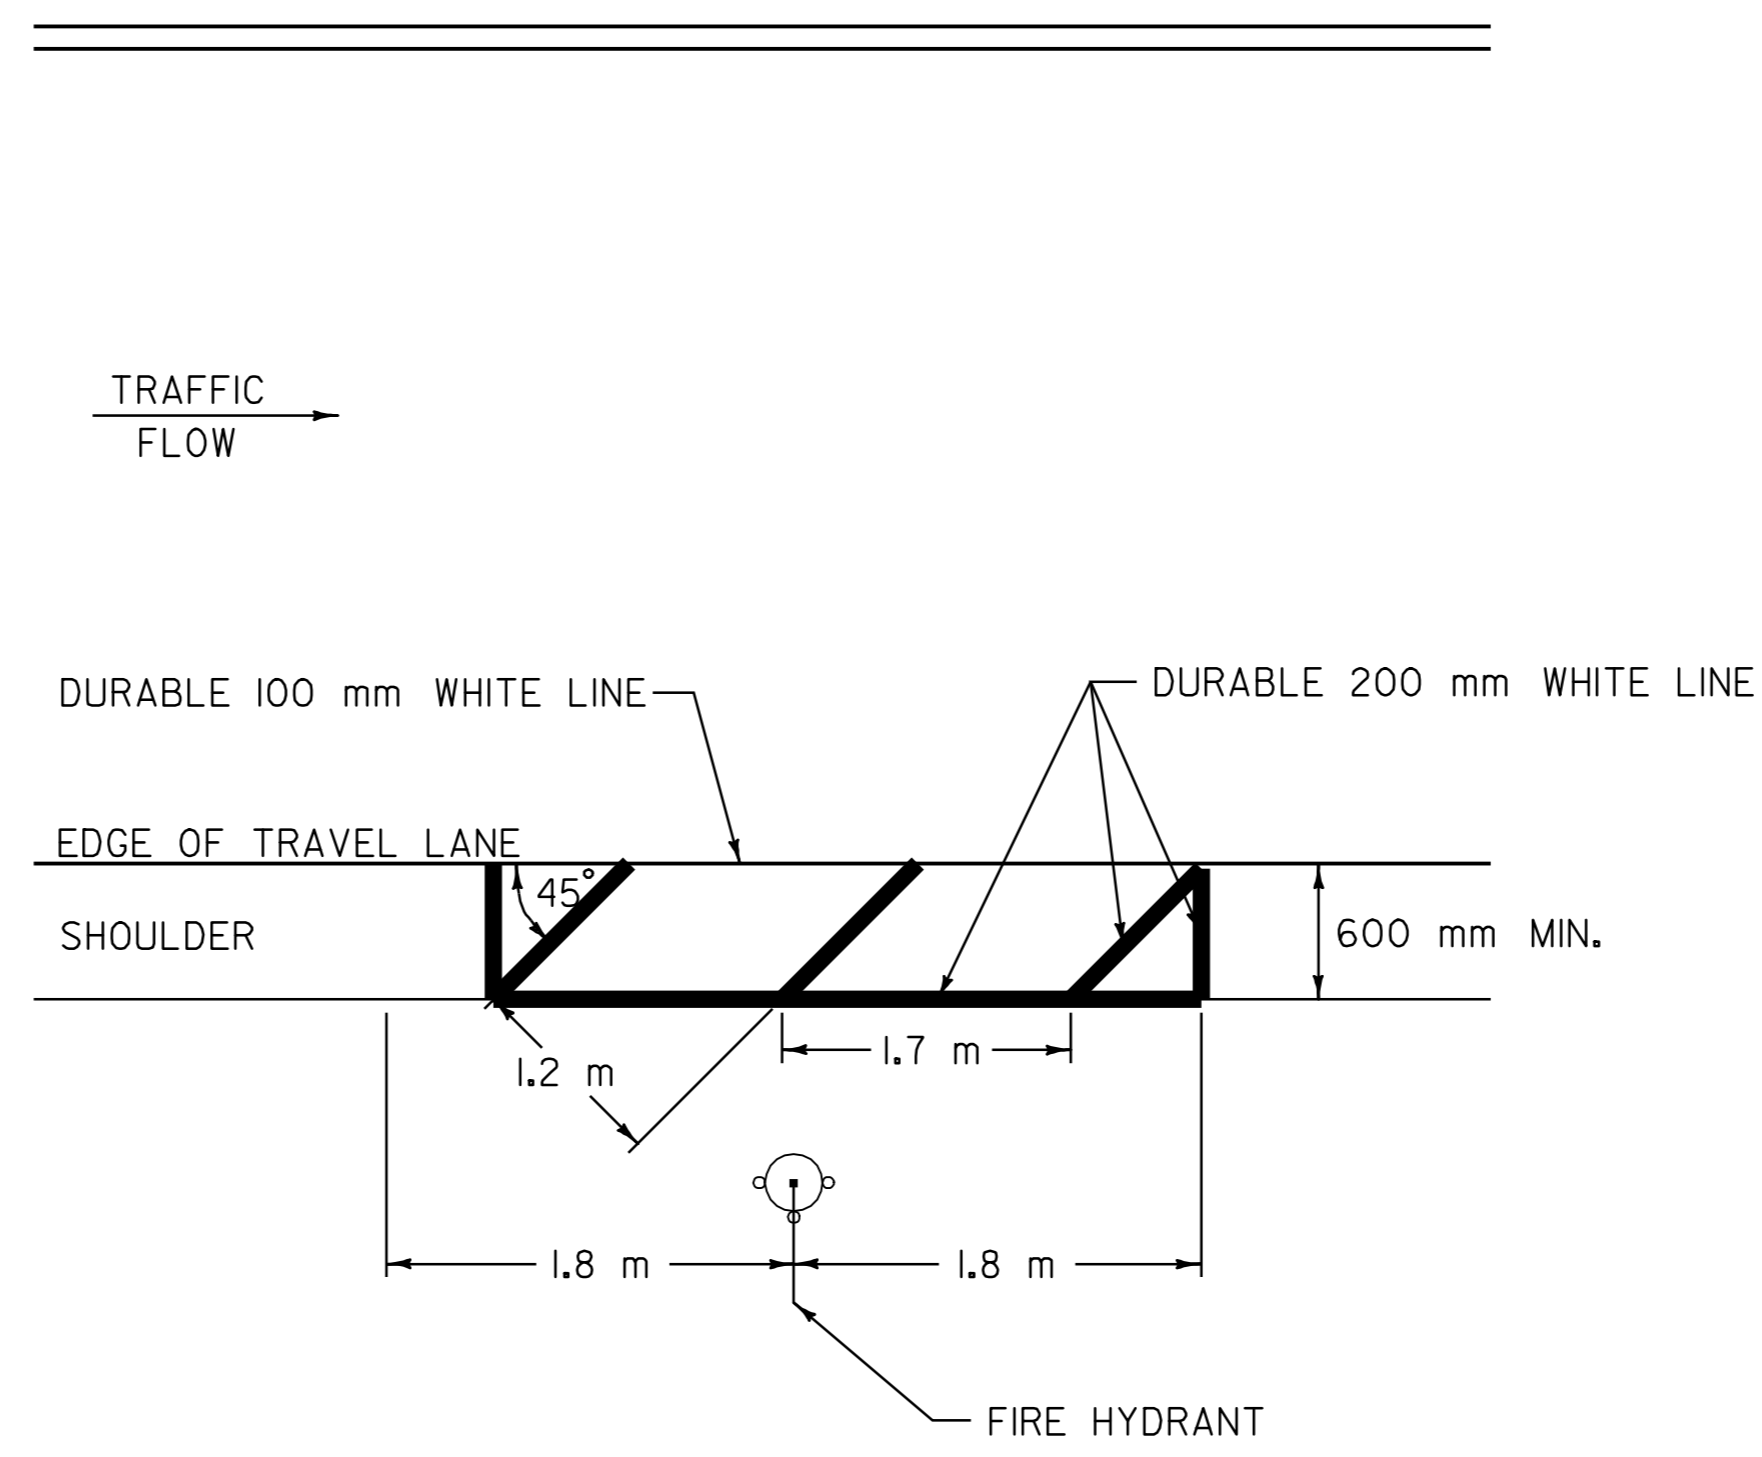

FIRE HYDRANT PAVEMENT MARKING DETAIL

NOT TO SCALE

DATUM	
VERTICAL	N/A
HORIZONTAL	N/A

PAVEMENT MARKINGS & SIDEWALK RAMP TEXTURING DETAIL SHEET	SURVEYED BY	N/A	DATE	N/A
	DRAWN BY	J.A.R.	DATE	4/01
	SQUAD LEADER	T.P.K.		
	DESIGN FILE NO.	pave/99d156/pdl56.dgn		
	IPARM FILE	pdl56det.i	DATE PLOTTED	NOV-2005 10:47
	PROJ. NAME	BENNINGTON		
	PROJ. NO.	NH 2202(1)S		
	SHEET	70 OF 108	SHEETS	