


ALL DIMENSIONS IN MILLIMETERS EXCEPT WHERE OTHERWISE INDICATED.

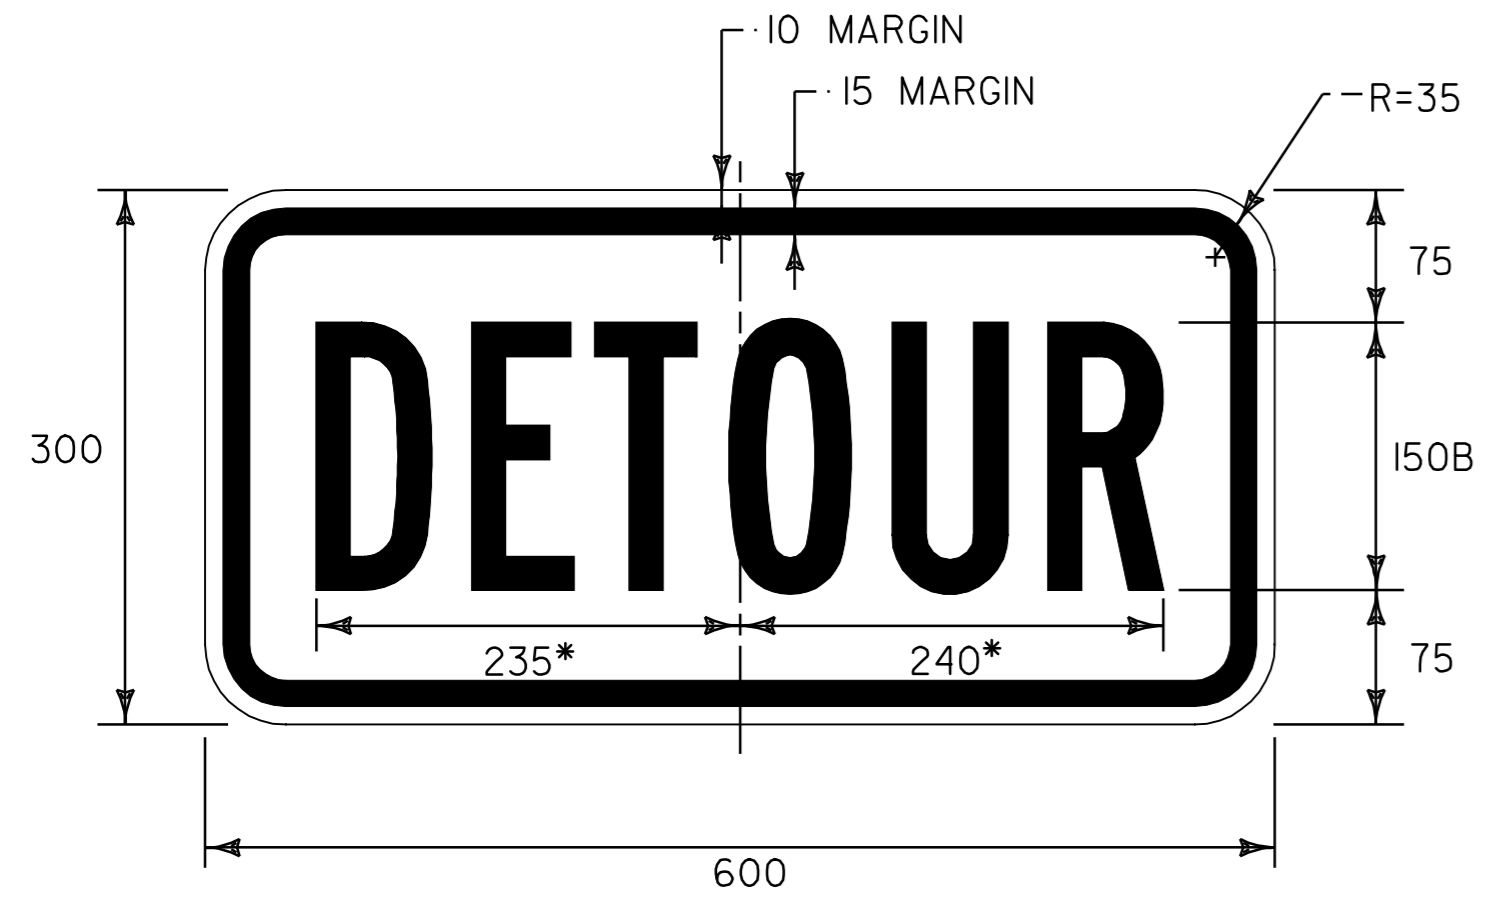

* REDUCE SPACING BY 20%
 COLOR: BLACK BORDER & TEXT
 ORANGE BACKGROUND (REFLECTORIZED)
 MATERIAL: PER VAOT STANDARD E-100M

TEXT LAYOUT DIMENSIONS ARE BASED ON THE "LETTER & NUMERAL WIDTHS & SPACE" TABLES FOUND IN THE "STANDARD HIGHWAY SIGNS" BOOKLET. MINOR VARIATIONS IN TEXT DIMENSIONS ARE ACCEPTABLE BASED ON INDIVIDUAL MANUFACTURER'S LETTER FABRICATION. SIGNIFICANT CHANGES THAT AFFECT SIGN APPEARANCE SHALL BE BROUGHT TO THE ATTENTION OF THE VAOT'S TRAFFIC AND SAFETY DIVISION BEFORE FABRICATION.

DATUM	
VERTICAL	N/A
HORIZONTAL	N/A

NOTES:

- SIGNS WILL BE INSTALLED AS SHOWN ON THE PLANS AND COVERED FROM THE MOTORISTS' VIEW WITH A DURABLE BAG OR OTHER ACCEPTABLE MATERIAL AS DIRECTED BY THE RESIDENT ENGINEER WHEN SIGN FACES ARE NOT IN USE.
- PORTABLE CHANGEABLE MESSAGE SIGNS ARE SHOWN ABOVE IN THEIR APPROXIMATE LOCATIONS. THE EXACT LOCATION OF EACH PORTABLE CHANGEABLE MESSAGE SIGN MAY VARY DUE TO THE WORK BEING PERFORMED OR AS DIRECTED BY THE RESIDENT ENGINEER.
- ALL SIGNS AND SIGN POSTS ASSOCIATED WITH THE DETOUR WILL BE REMOVED UPON COMPLETION OF THIS PROJECT AND GIVEN TO VAOT DISTRICT I.

- LEGEND**
- △ PORTABLE CHANGEABLE MESSAGE SIGN
 - ➔ ALTERNATE ROUTE TRAFFIC FLOW

DETOUR SIGNING SHEET 2	SURVEYED BY	N/A	DATE	N/A
	DRAWN BY	J.A.R.	DATE	4/01
	SQUAD LEADER	T.P.K.		
	DESIGN FILE NO.	pave/99dl56/pdl56.dgn		
	IPARM FILE	pdl56ds2.l	DATE	NOV-2005
PROJ. NAME	BENNINGTON			
PROJ. NO.	NH 2202(1)S			
SHEET 72 OF 108	SHEETS			