


CROSS SECTION SPAN 1

SCALE: 3/8" = 1'-0"

NOTE: THICKNESS OF CONCRETE OVERLAY VARIES
MINIMUM AT CENTERLINE 7/8"
MINIMUM AT FASCIA 5"

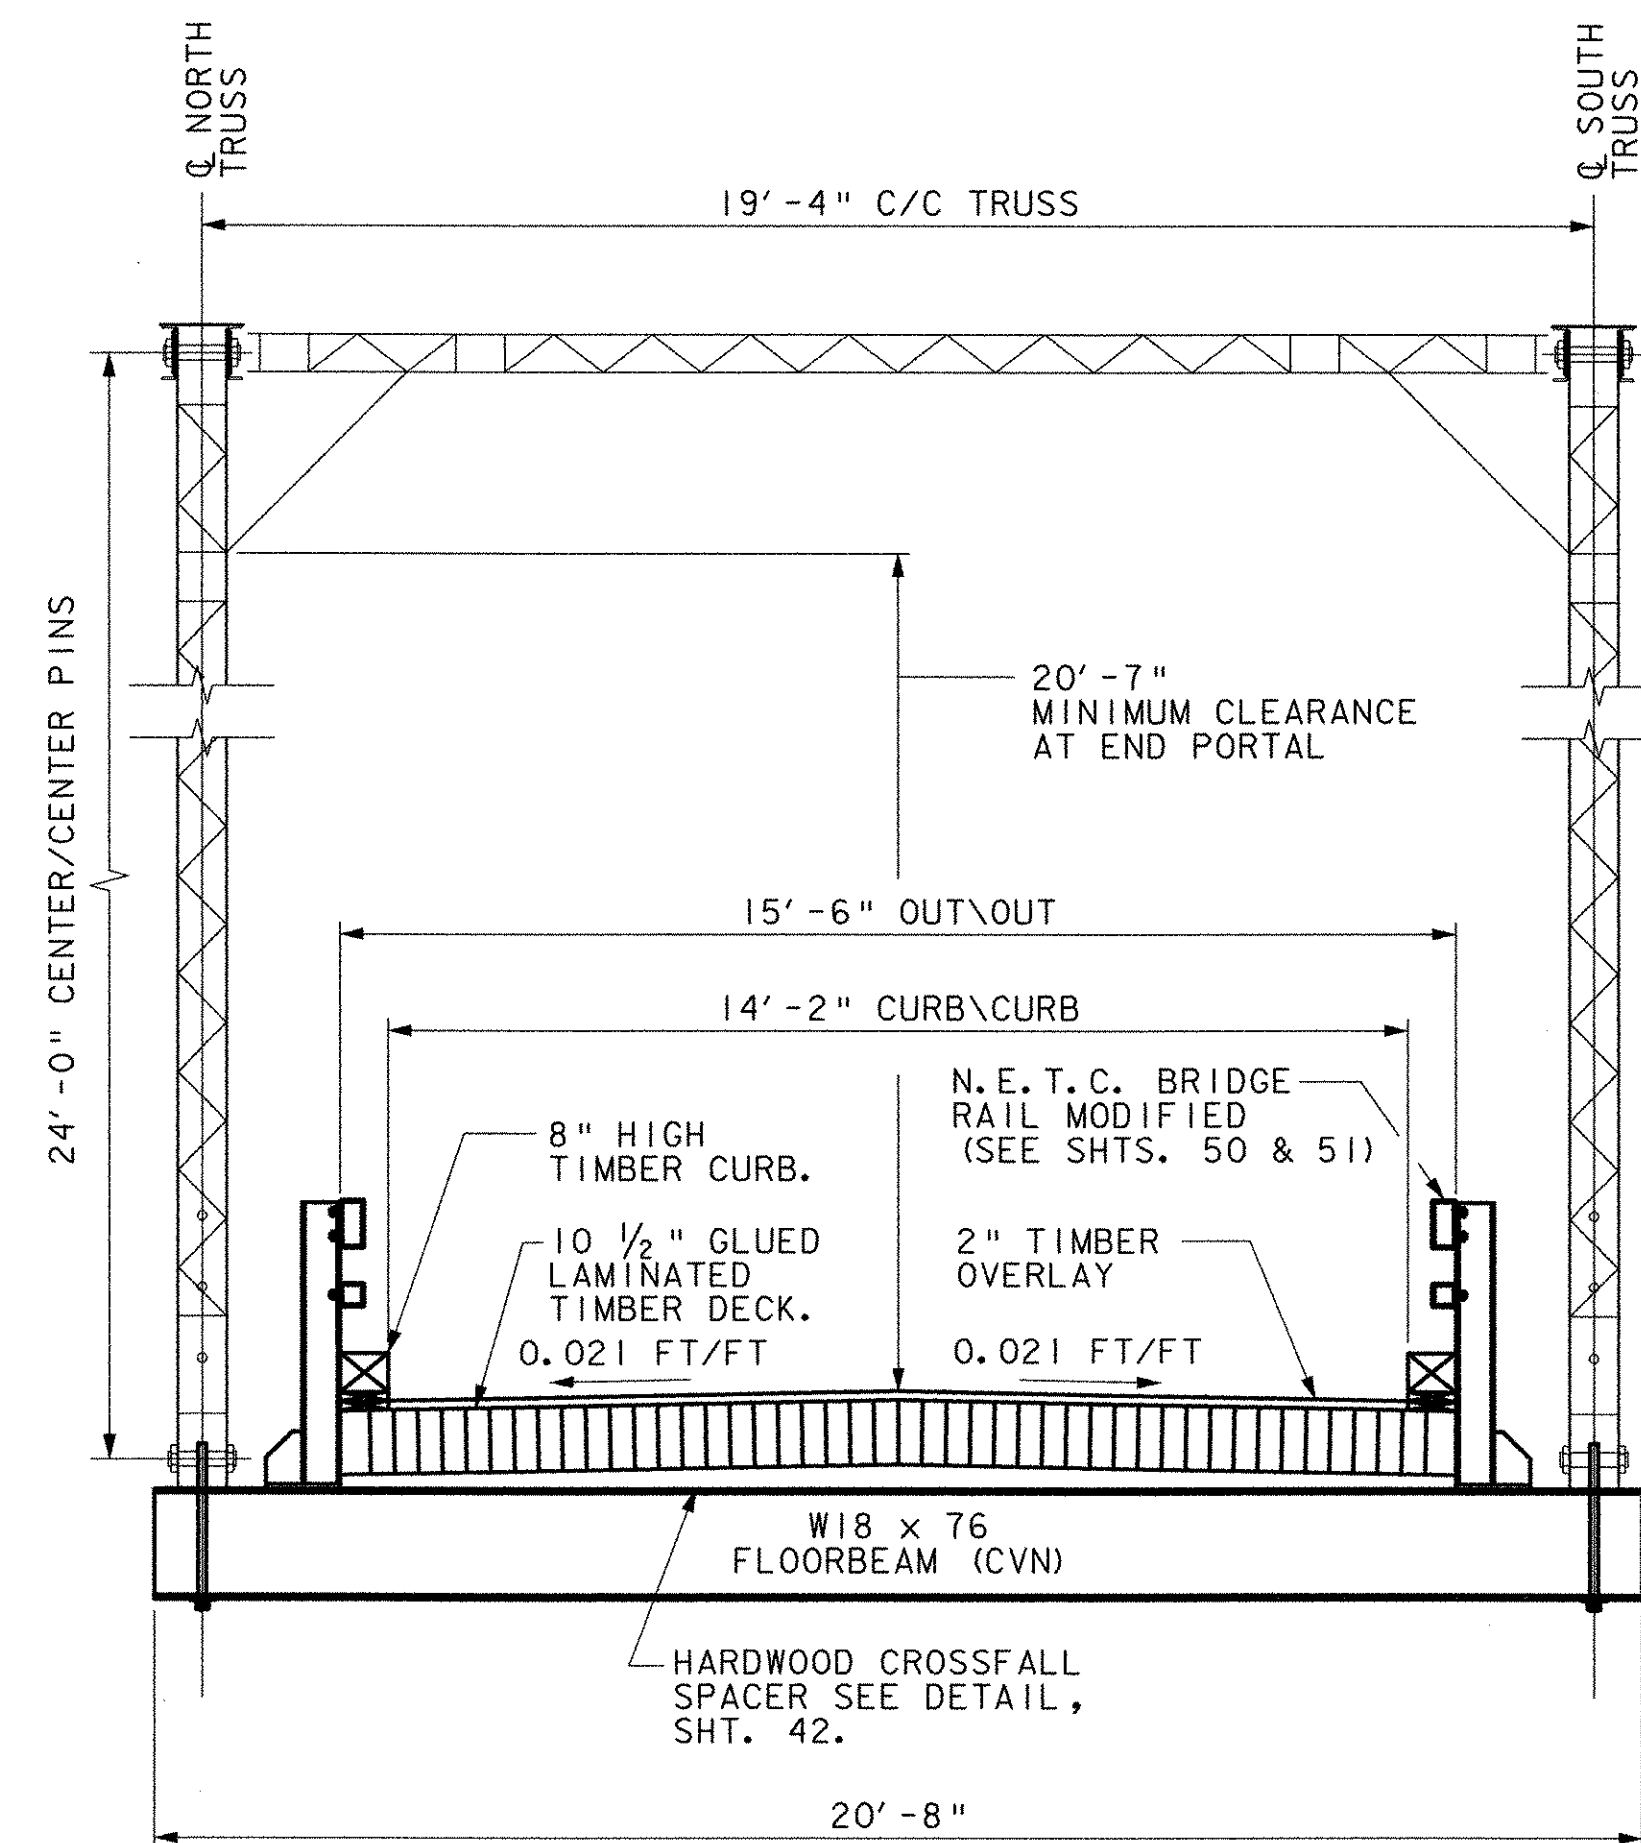

CROSS SECTION SPAN 2

SCALE: 3/8" = 1'-0"

**STATE OF VERMONT
AGENCY OF TRANSPORTATION**

Town Of	MAIDSTONE, VT STRATFORD, NH	Bridge No.	1
Highway No.	MAIDSTONE STATE HWY	Log Sta.	
		Surv. Sta.	

BRIDGE CROSS SECTIONS

Designed By	J. MESSIER	Drawn By	C. DONOHUE
Checked By	Date	Bridge Design Supervisor	Date
	D. B. SULLIVAN		08/01/03

PROJECT	MAIDSTONE-STRATFORD	PROJECT NO.	BHO 1447 (24)
---------	---------------------	-------------	---------------

I.G.C. Info.	Bridge Sheet No.	Sheet	36 of 65
--------------	------------------	-------	----------



p:\2017\cadd\vgm\ze054sec.dgn 3 AUG 2003