



PLAN
EXISTING WEST ABUTMENT
N. T. S.

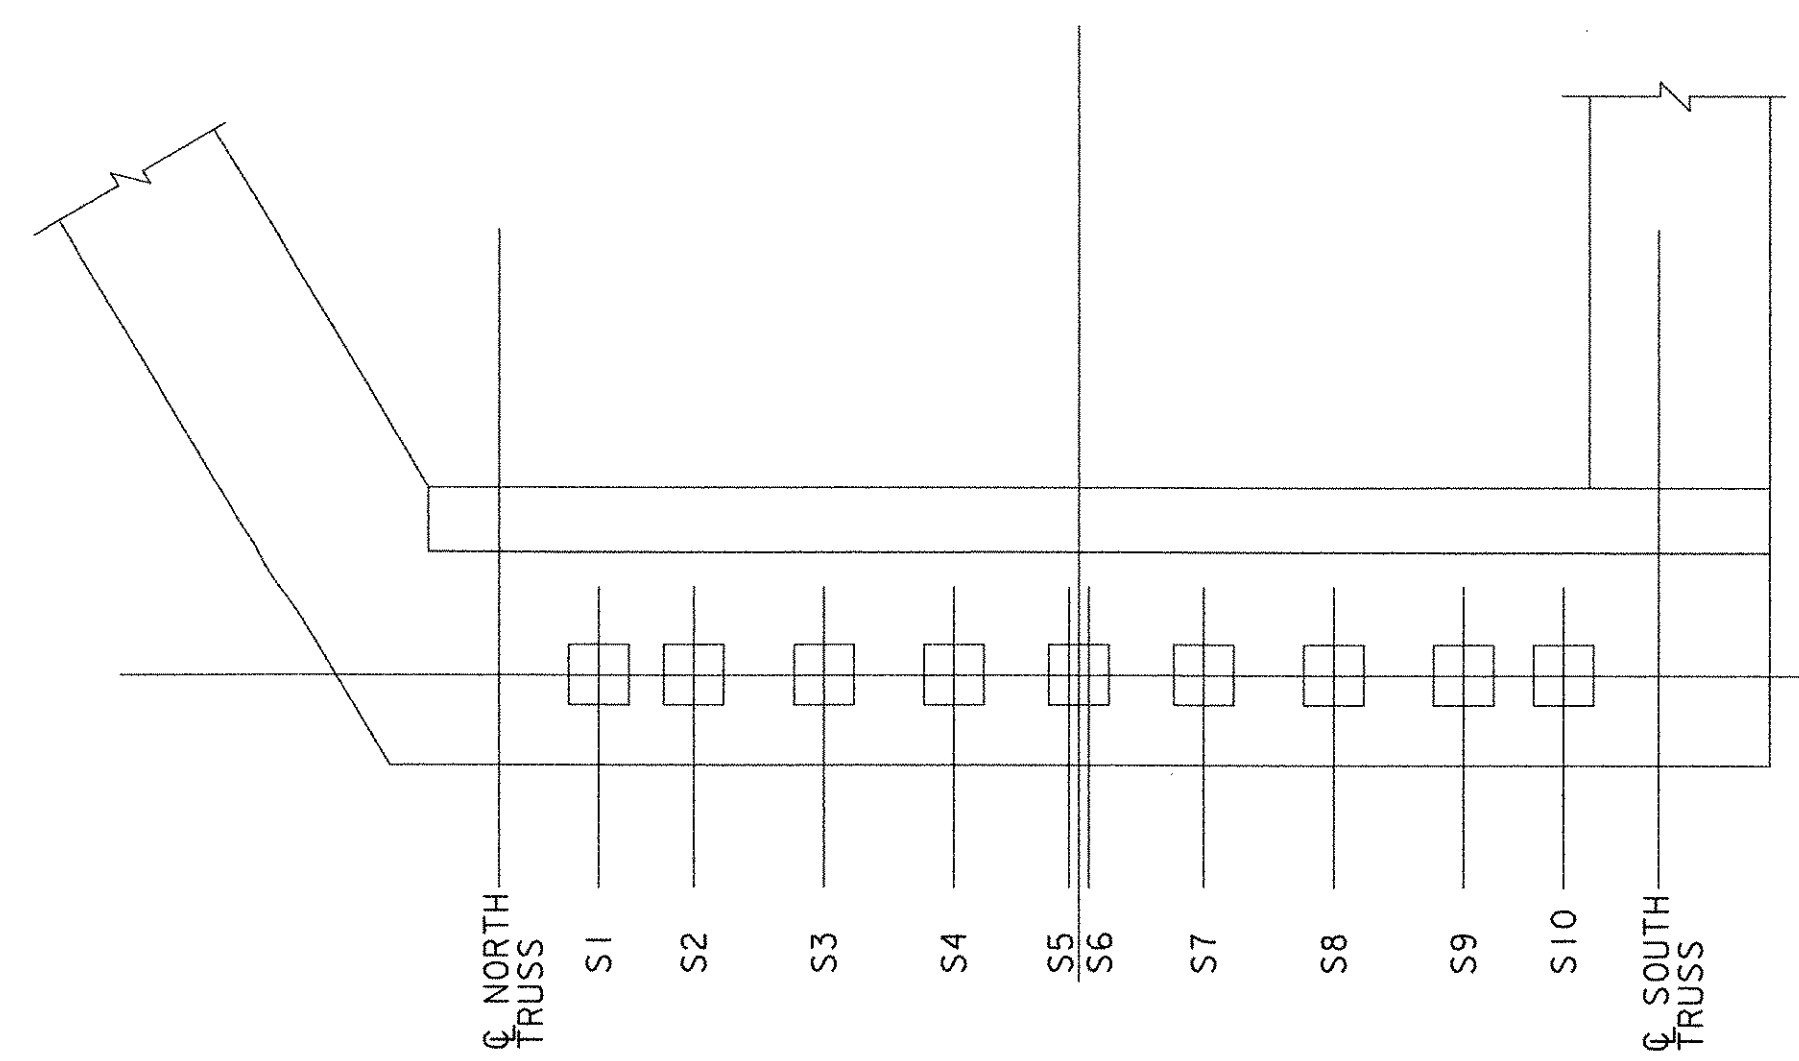


PLAN
EXISTING EAST ABUTMENT
N. T. S.


EXISTING SUBSTRUCTURE TO BE REMOVED.
SEE SHEETS 27 AND 62 FOR ADDITIONAL INFORMATION.

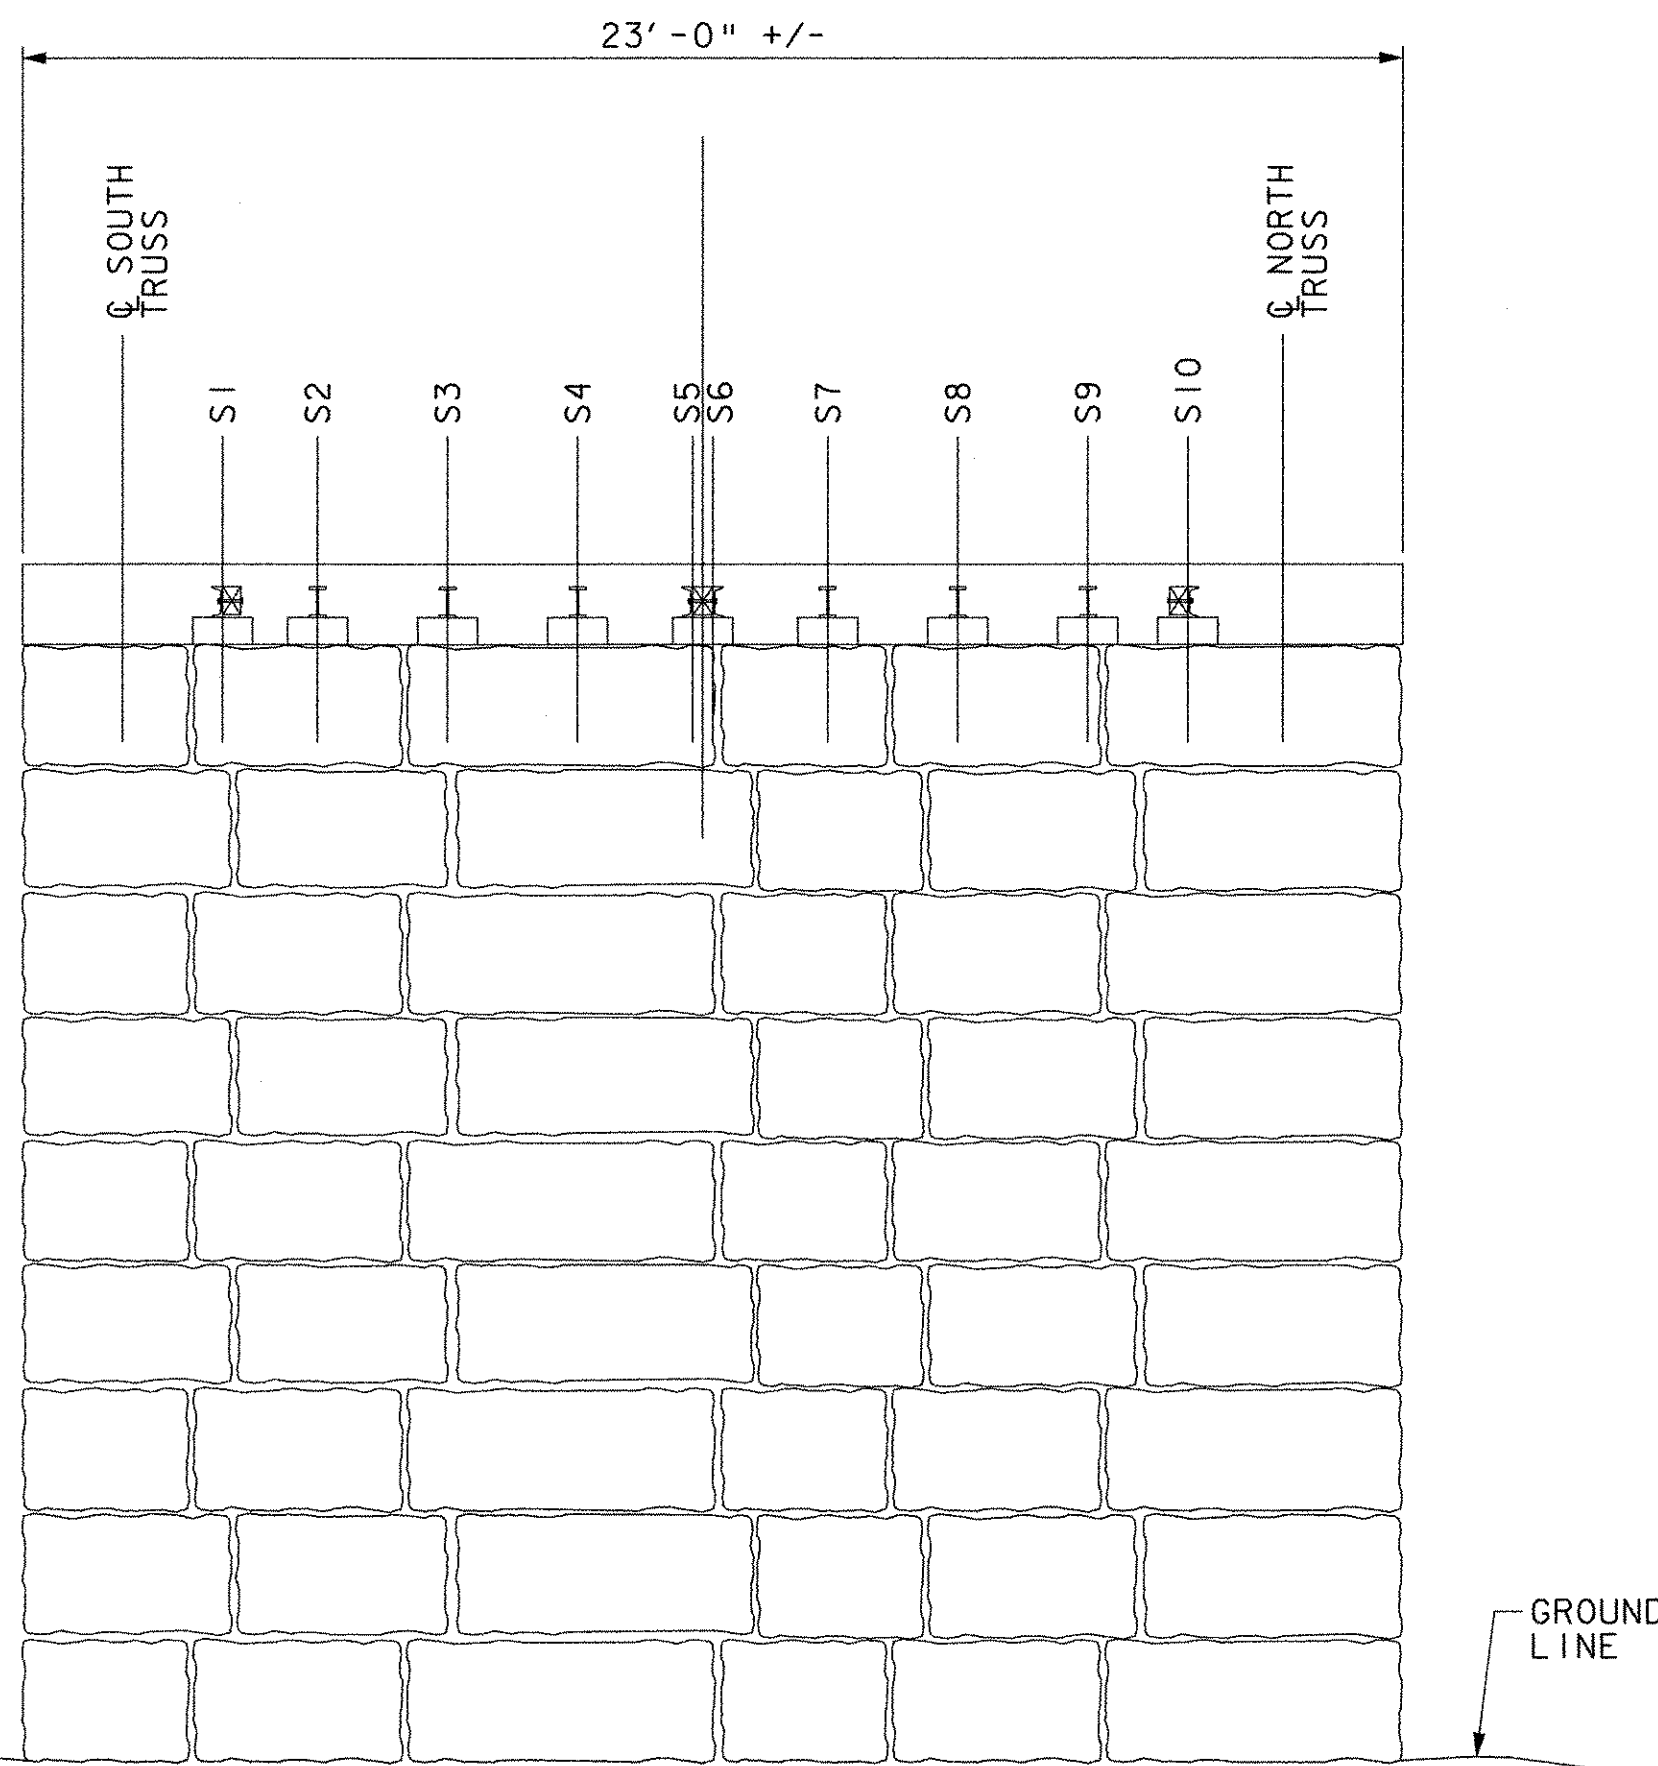


ELEVATION
EXISTING WEST ABUTMENT
N. T. S.

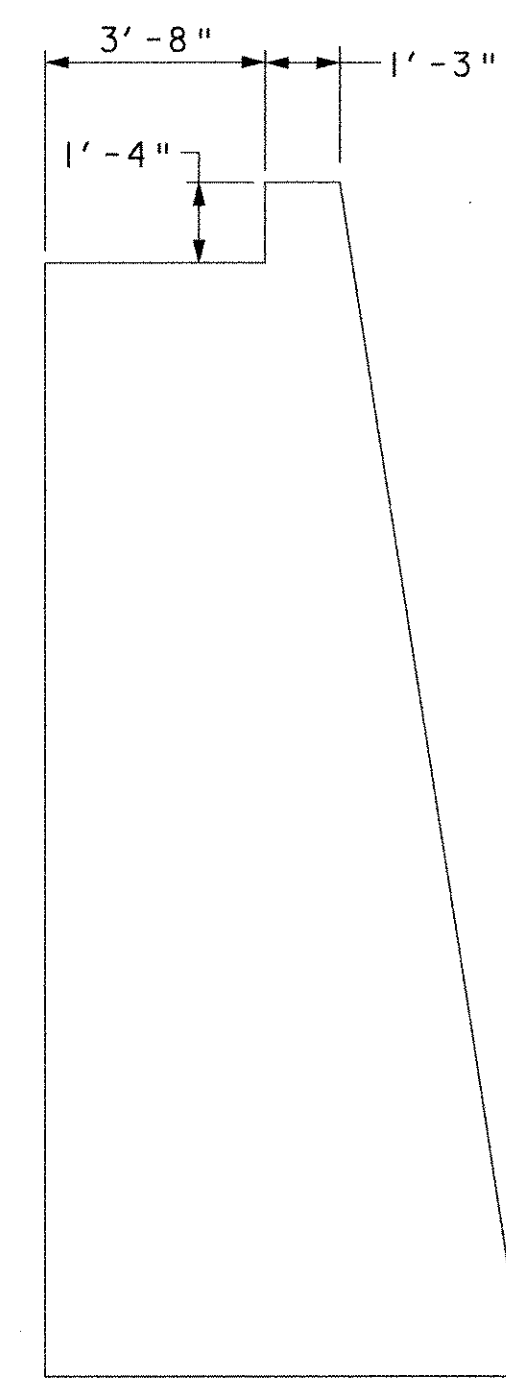

CROSS SECTION
EXISTING WEST ABUTMENT
N. T. S.

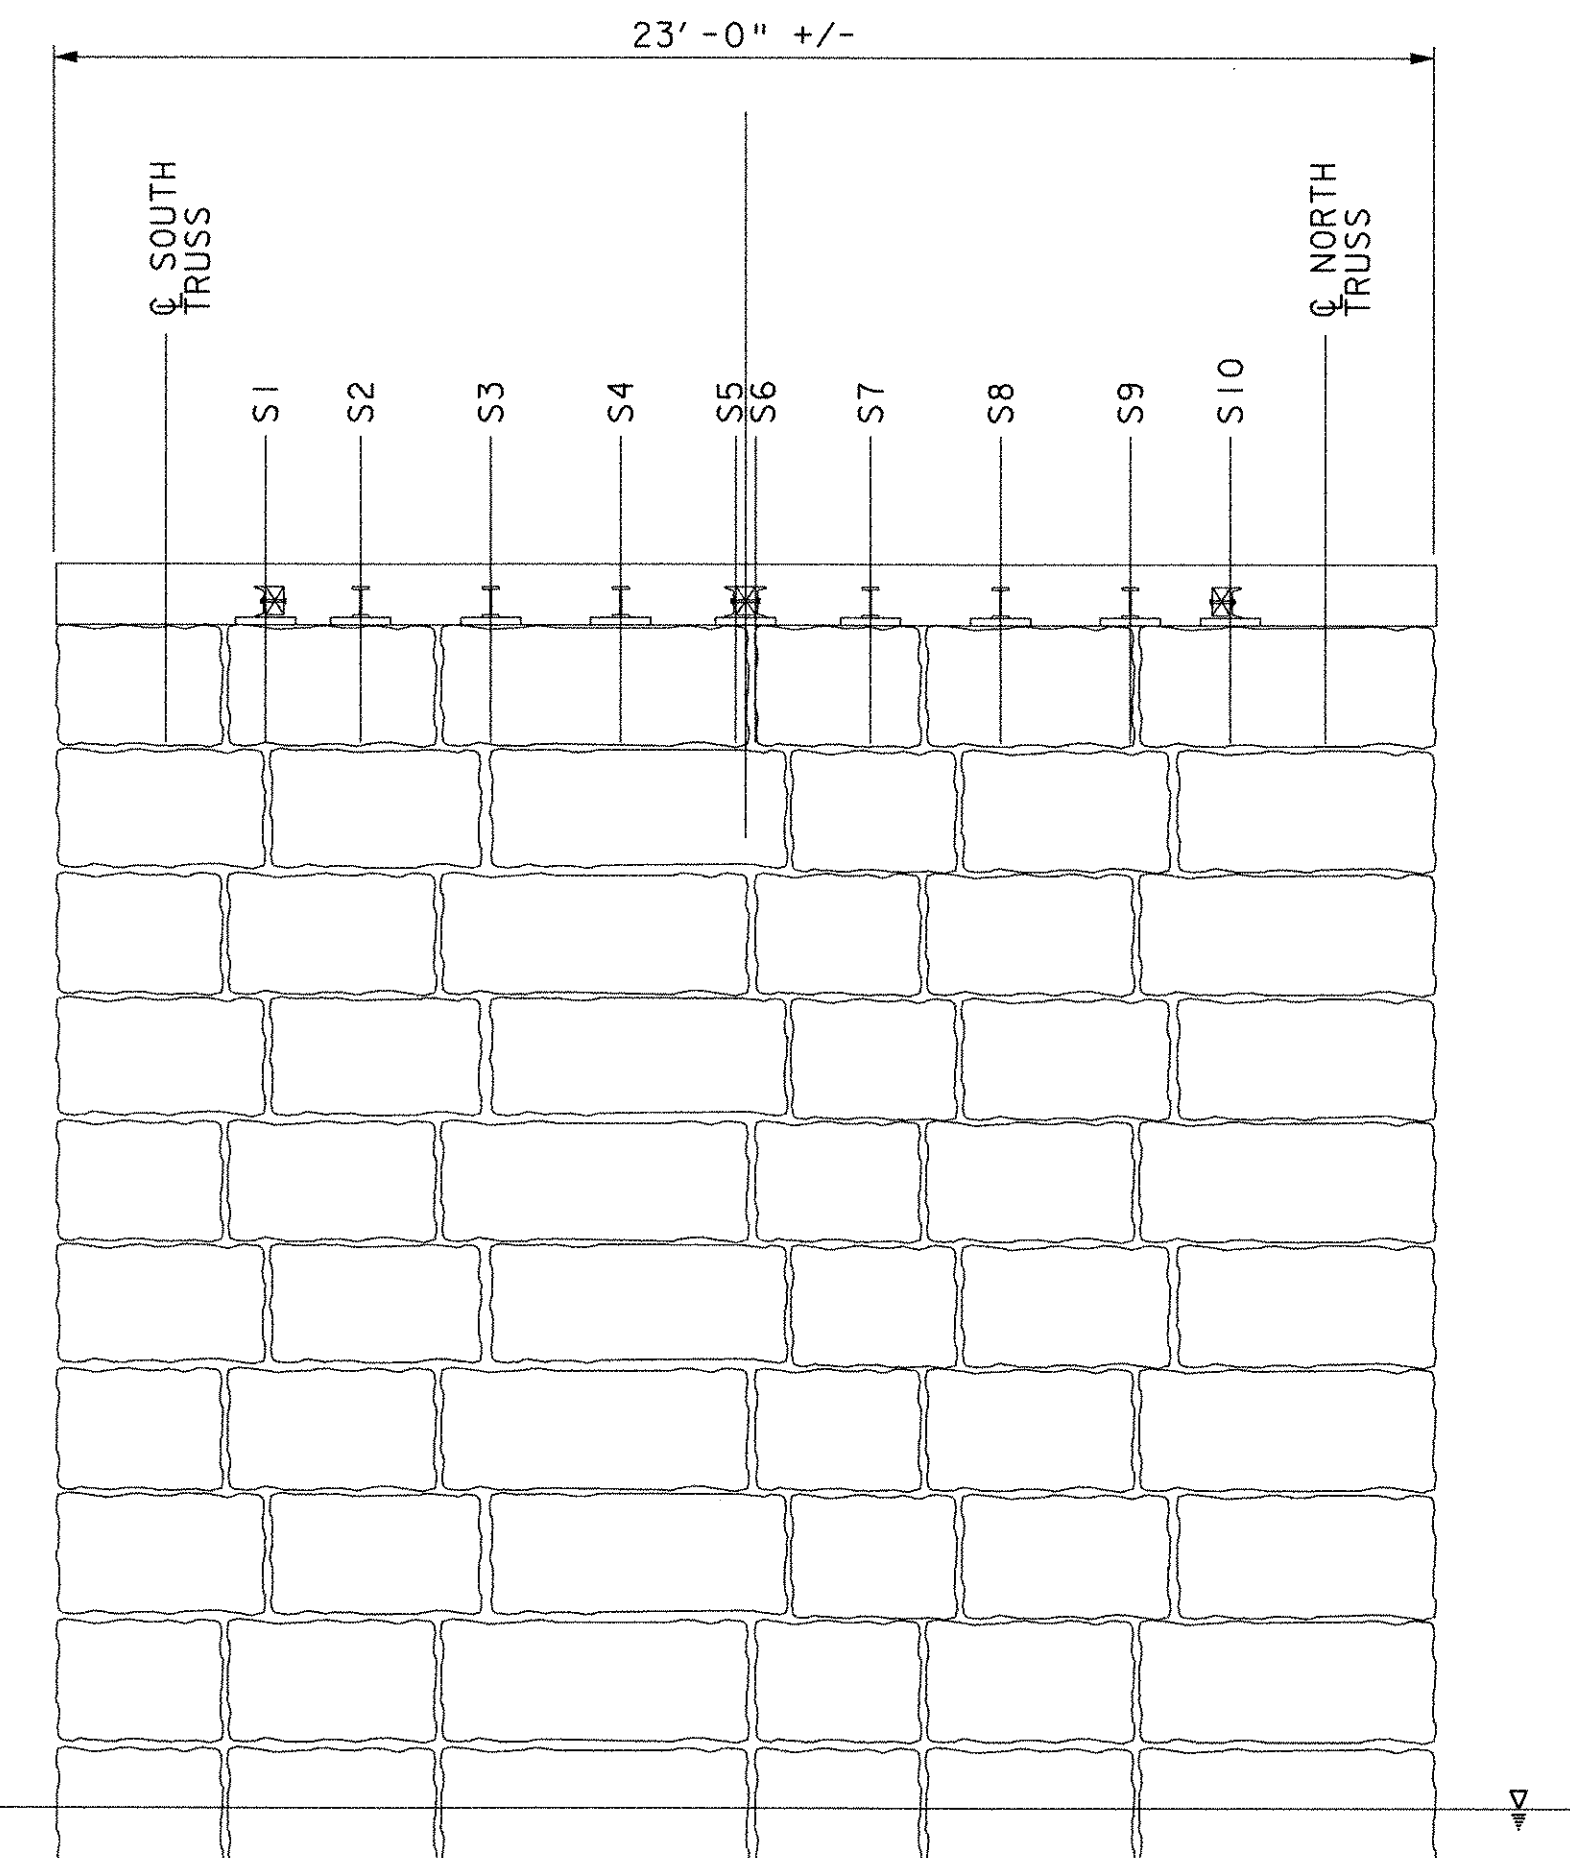

ELEVATION
EXISTING EAST ABUTMENT
N. T. S.

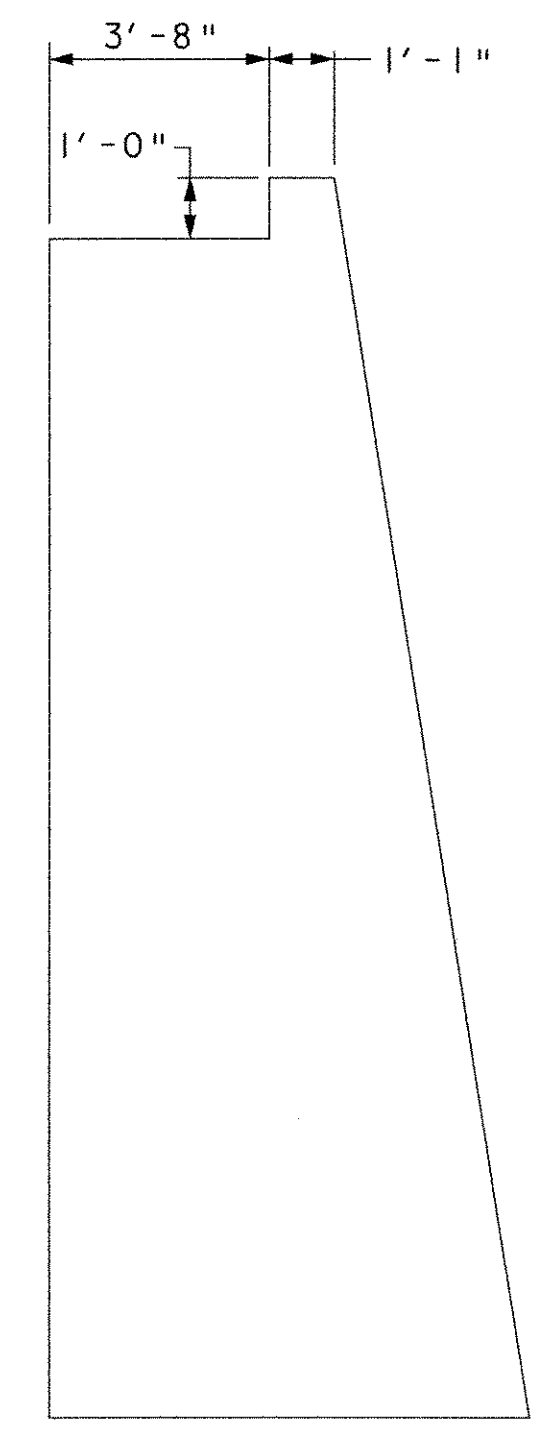

CROSS SECTION
EXISTING EAST ABUTMENT
N. T. S.

STATE OF VERMONT AGENCY OF TRANSPORTATION			
Town Of	MAIDSTONE, VT STRATFORD, NH	Bridge No.	1
Highway No.	MAIDSTONE STATE HWY	Log Sta.	
		Surv. Sta.	
APPROXIMATE EXISTING SUBSTRUCTURE			
Designed By	J. MESSIER	Drawn By	C. DONOHUE
Checked By	Date	Bridge Design Supervisor	Date
	D. B. SULLIVAN	08/01/03	
PROJECT	MAIDSTONE-STRATFORD	PROJECT NO.	BHO 1447 (24)
I.G.C. Info.			
Bridge Sheet No.		Sheet	53 of 65



12 AUG 2003 p:\2071\acad\gpn\ze054ess.dgn