



**BLACK BORDER, TEXT & SYMBOL
WITH WHITE REFLECTORIZED BACKGROUND
SEE VTrans STANDARD E-142 FOR MATERIALS
LOCATIONS
STA. 2+73, LT.**

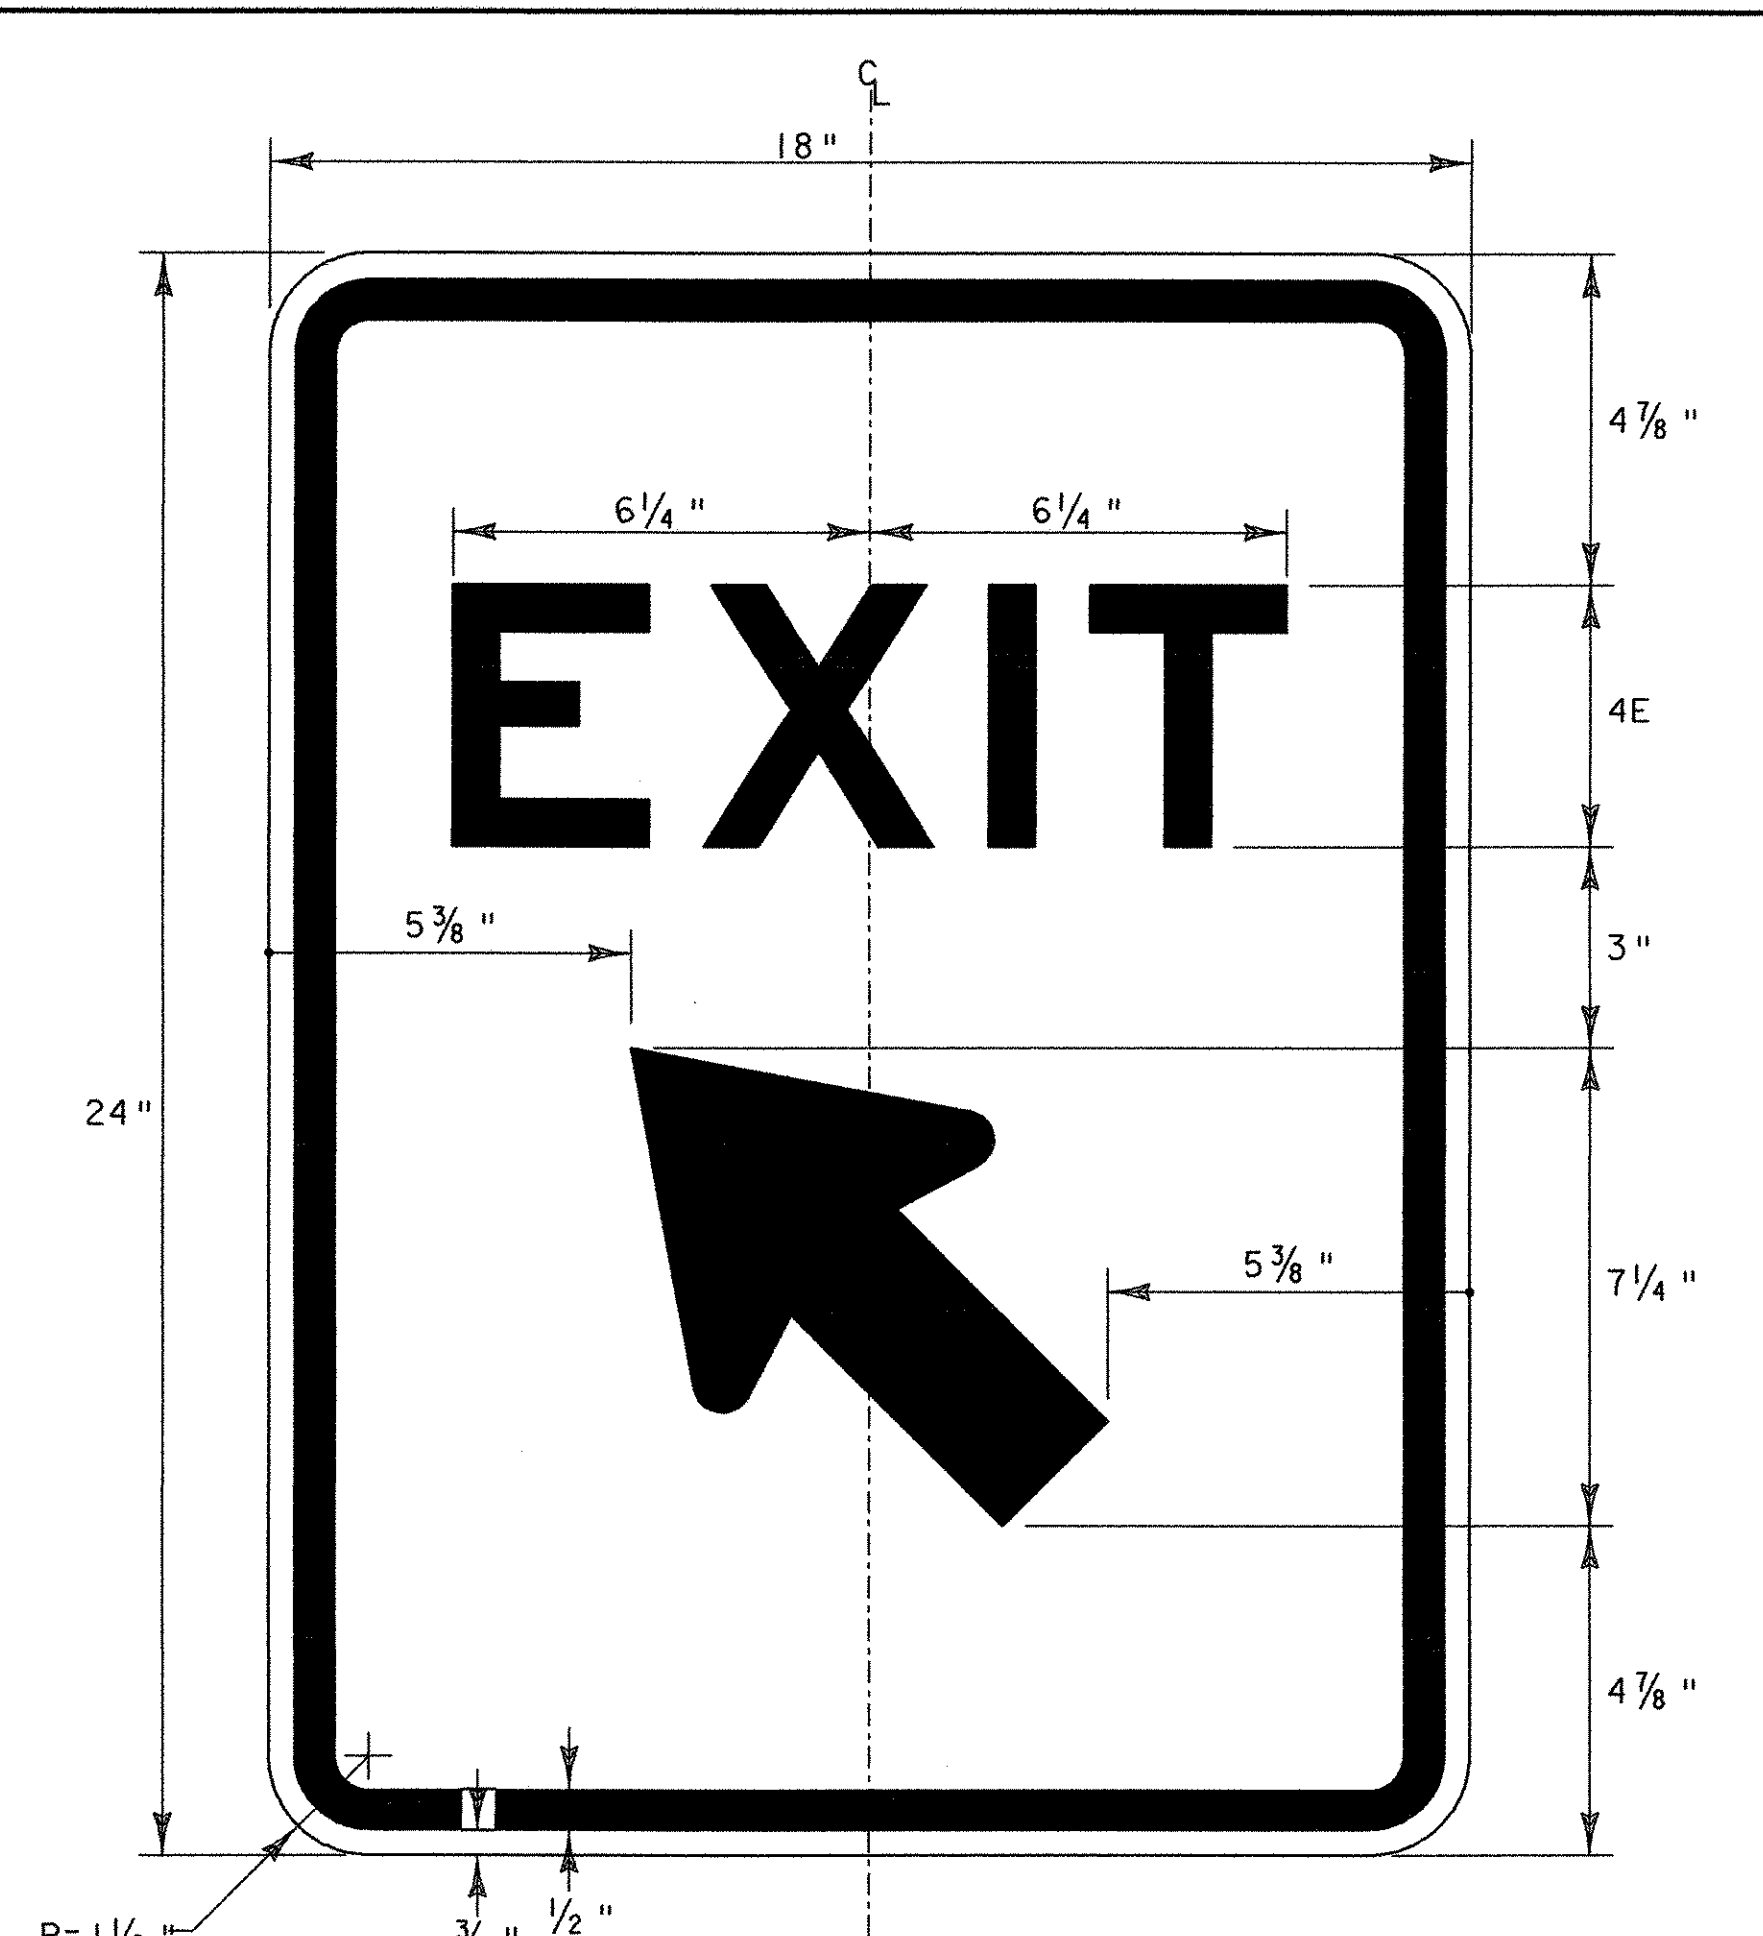


**BLACK BORDER, TEXT & SYMBOL
WITH WHITE REFLECTORIZED BACKGROUND
SEE VTrans STANDARD E-142 FOR MATERIALS
LOCATIONS
STA. 0+25, RT.**



**BLACK BORDER, TEXT & SYMBOL
WITH WHITE REFLECTORIZED BACKGROUND
SEE VTrans STANDARD E-142 FOR MATERIALS
LOCATIONS
STA. 3+50, RT.**

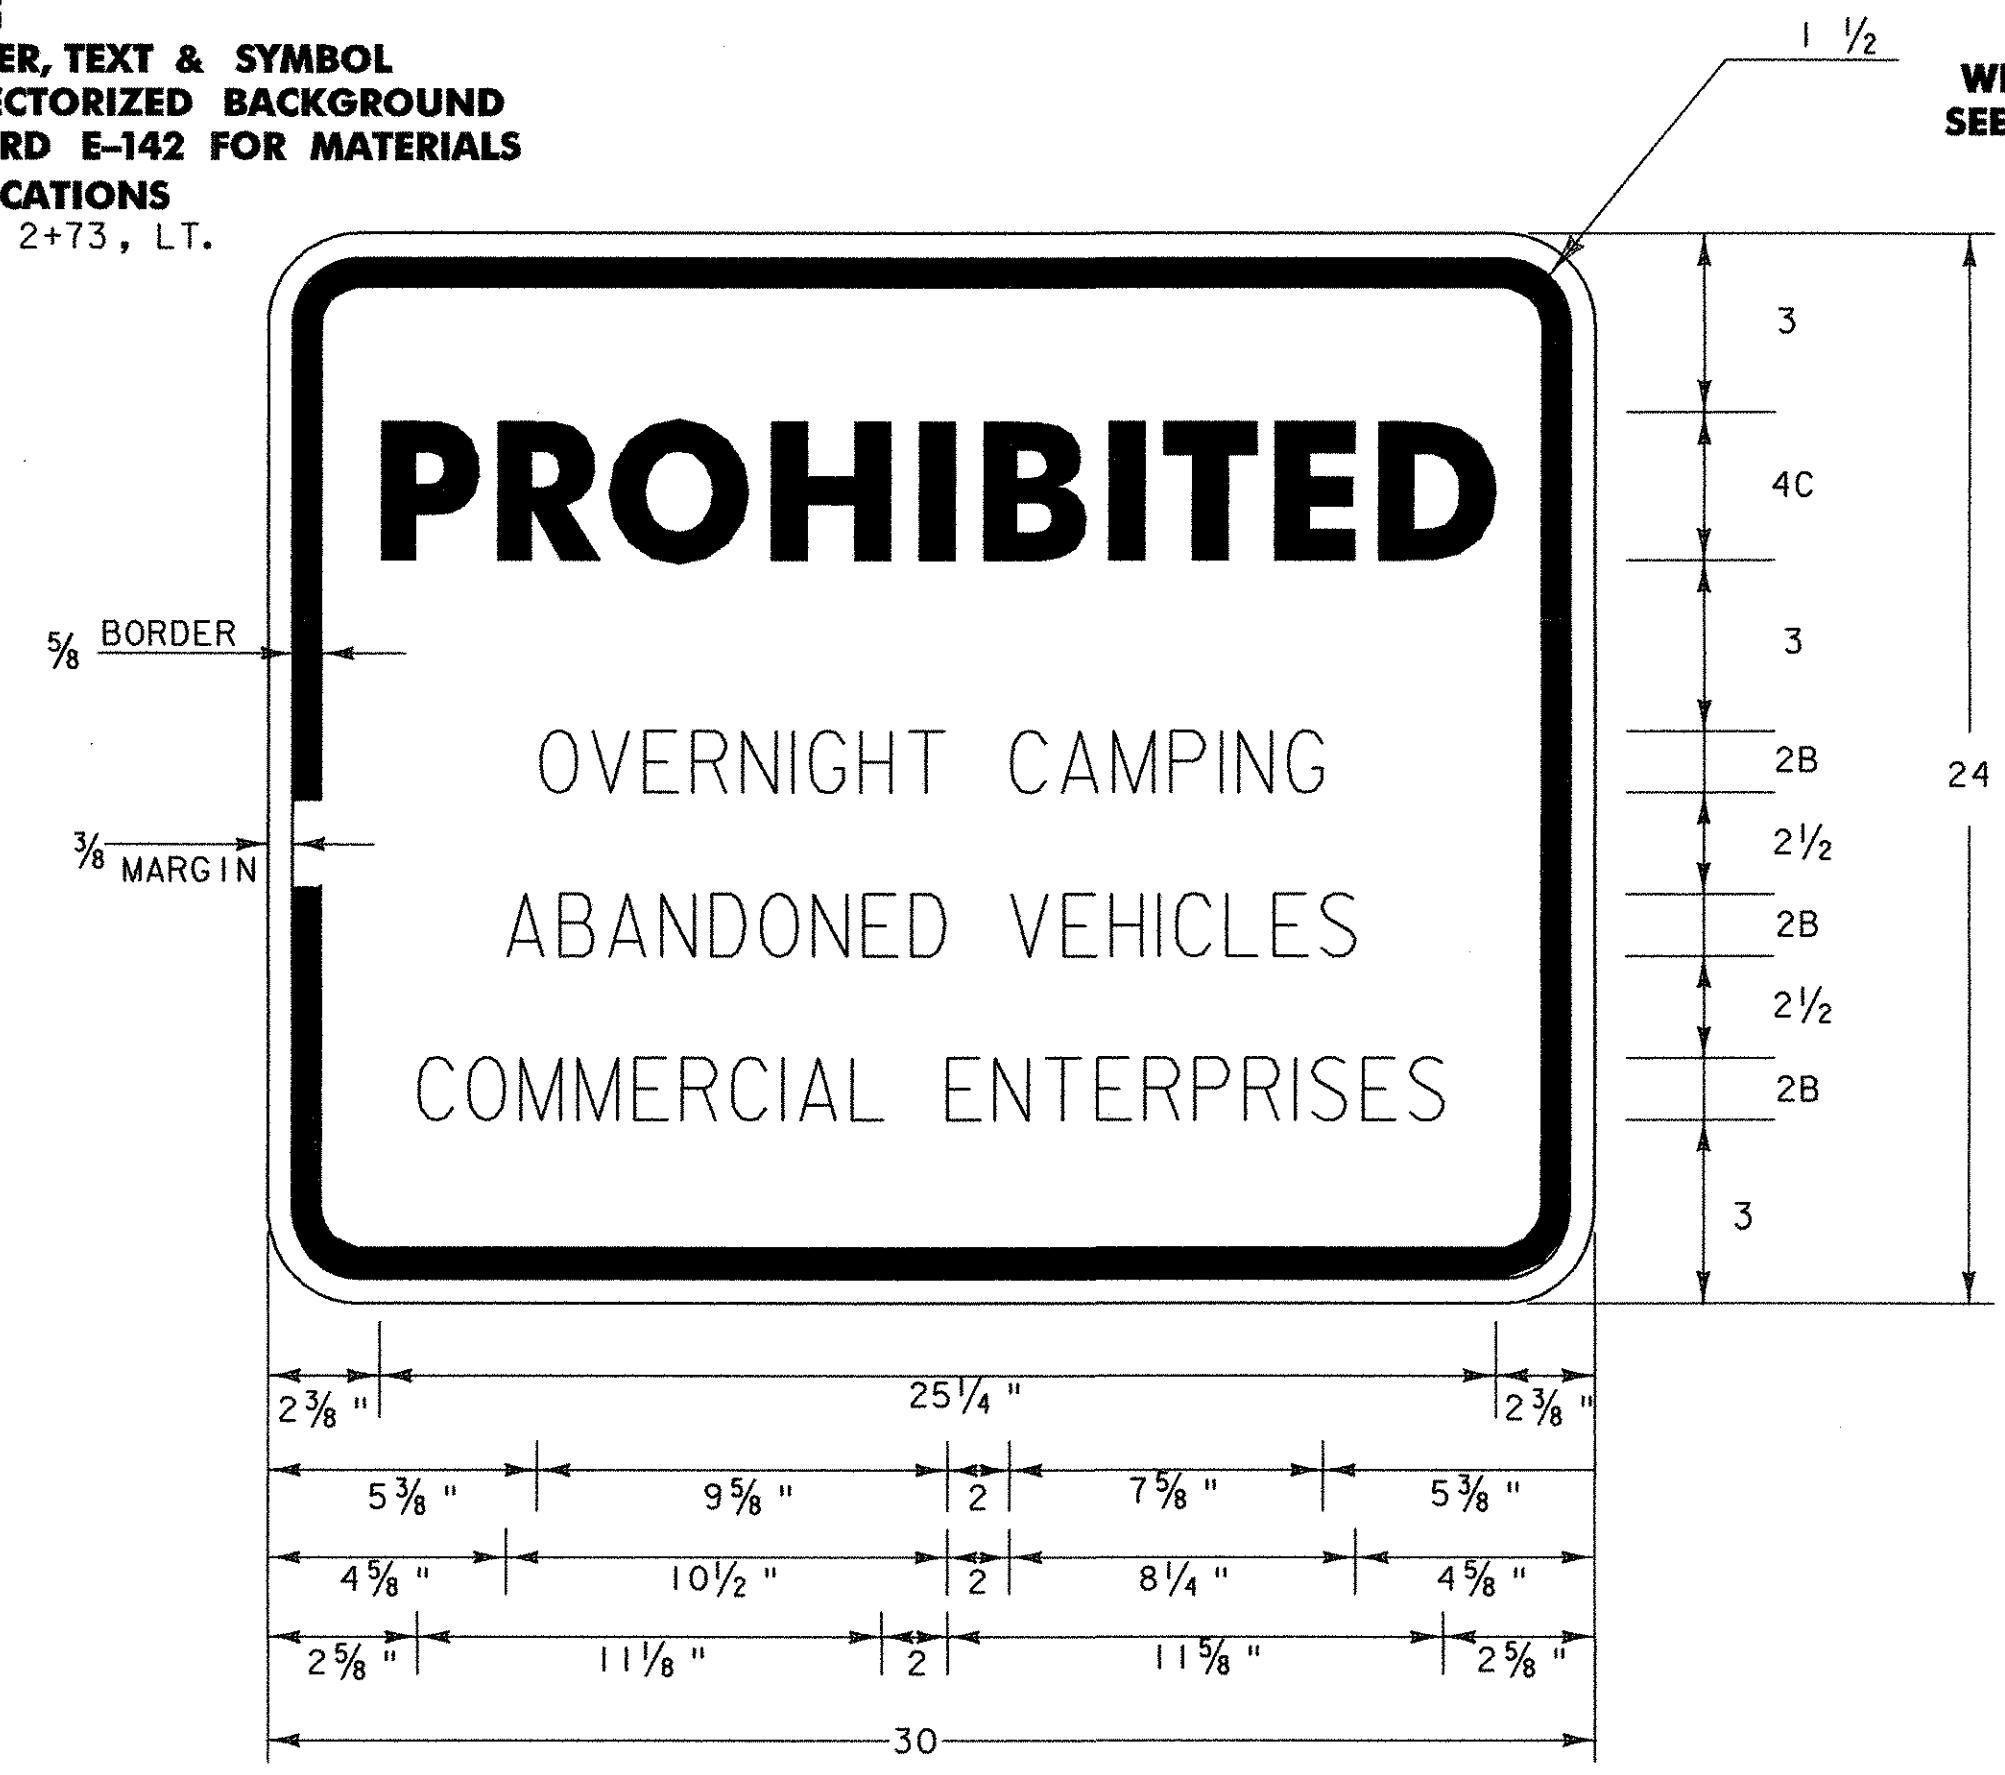

**BLACK BORDER, TEXT & SYMBOL
WITH WHITE REFLECTORIZED BACKGROUND
SEE VTrans STANDARD E-142 FOR MATERIALS
LOCATIONS
STA. 0+25, RT.**

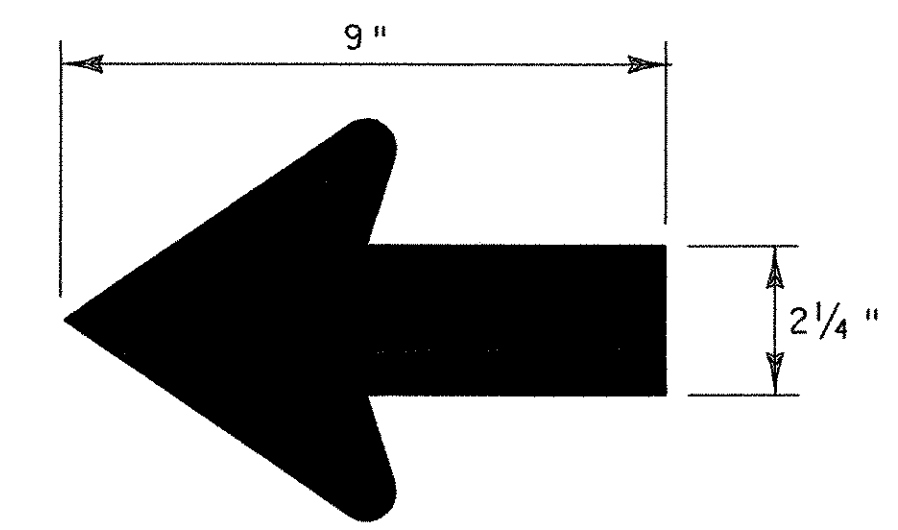

**ARROWHEAD FOR REGULATORY SIGNS
SEE VTrans STANDARD E-144 FOR ARROWHEAD DETAILS
LOCATIONS
STA. 3+50, RT.**

PROJECT NAME:	FERRISBURGH/VERGS-FERRISBURGH
PROJECT NUMBER:	CMG PARK (15)S/STP EHO(21)
FILE NAME:	...\\PlotFiles\25signdetails2.pptf
PROJECT LEADER:	WLD
DESIGNED BY:	CSP/GGG
TRAFFIC SIGN DETAILS SHEET 2	
PLOT DATE:	4/19/2006
DRAWN BY:	MBL
CHECKED BY:	GAS
SHEET 25	OF 65