


GREEN BORDER, TEXT & SYMBOL
WITH WHITE REFLECTORIZED BACKGROUND
SEE VTrans STANDARD E-144 FOR MATERIALS

LOCATIONS
STA. 55+60, LT.

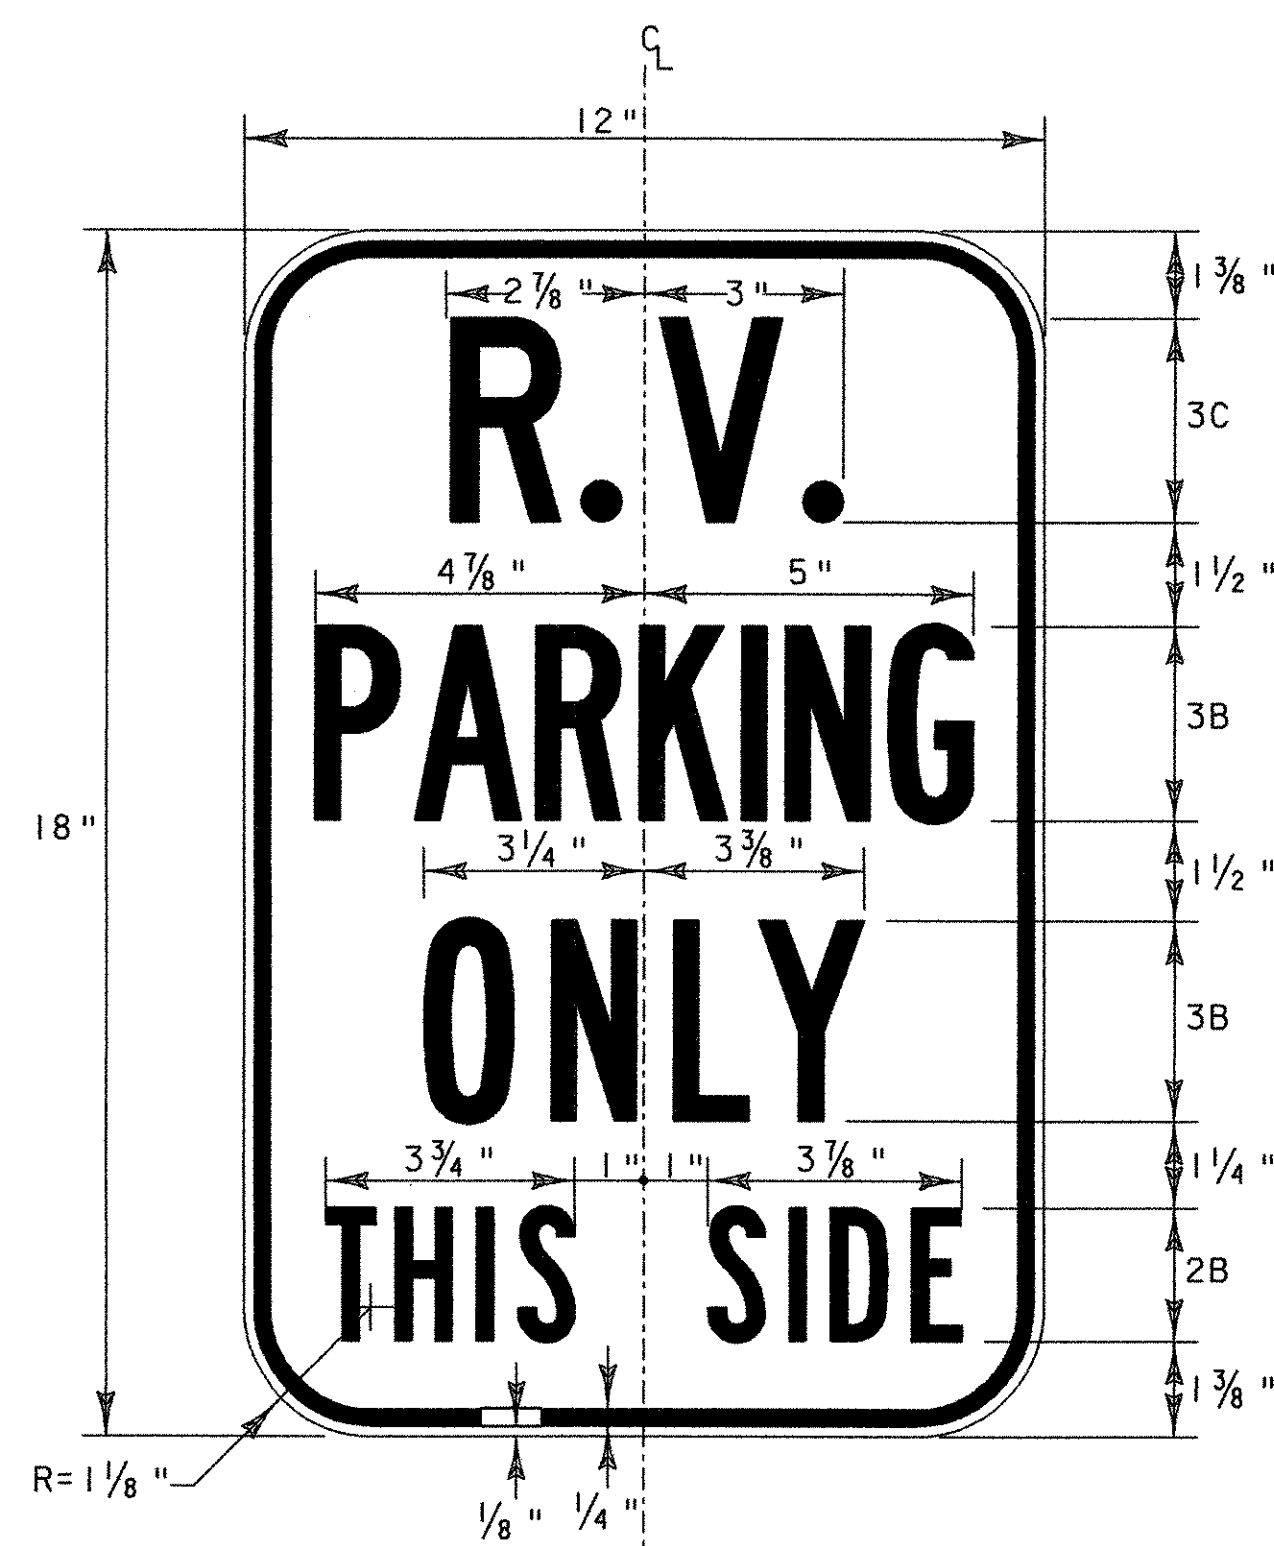


RED BORDER & TEXT
WITH REFLECTORIZED WHITE BACKGROUND
SEE VTrans STANDARD E-143 FOR MATERIALS

LOCATIONS
STA. 1+48, RT.
STA. 2+08, RT.
STA. 2+68, RT.
STA. 3+28, RT.



GREEN LEGEND AND BORDER
WITH WHITE (REFL.) BACKGROUND
SEE VTrans STANDARD E-143 FOR MATERIALS

LOCATIONS
STA. 1+26, LT.

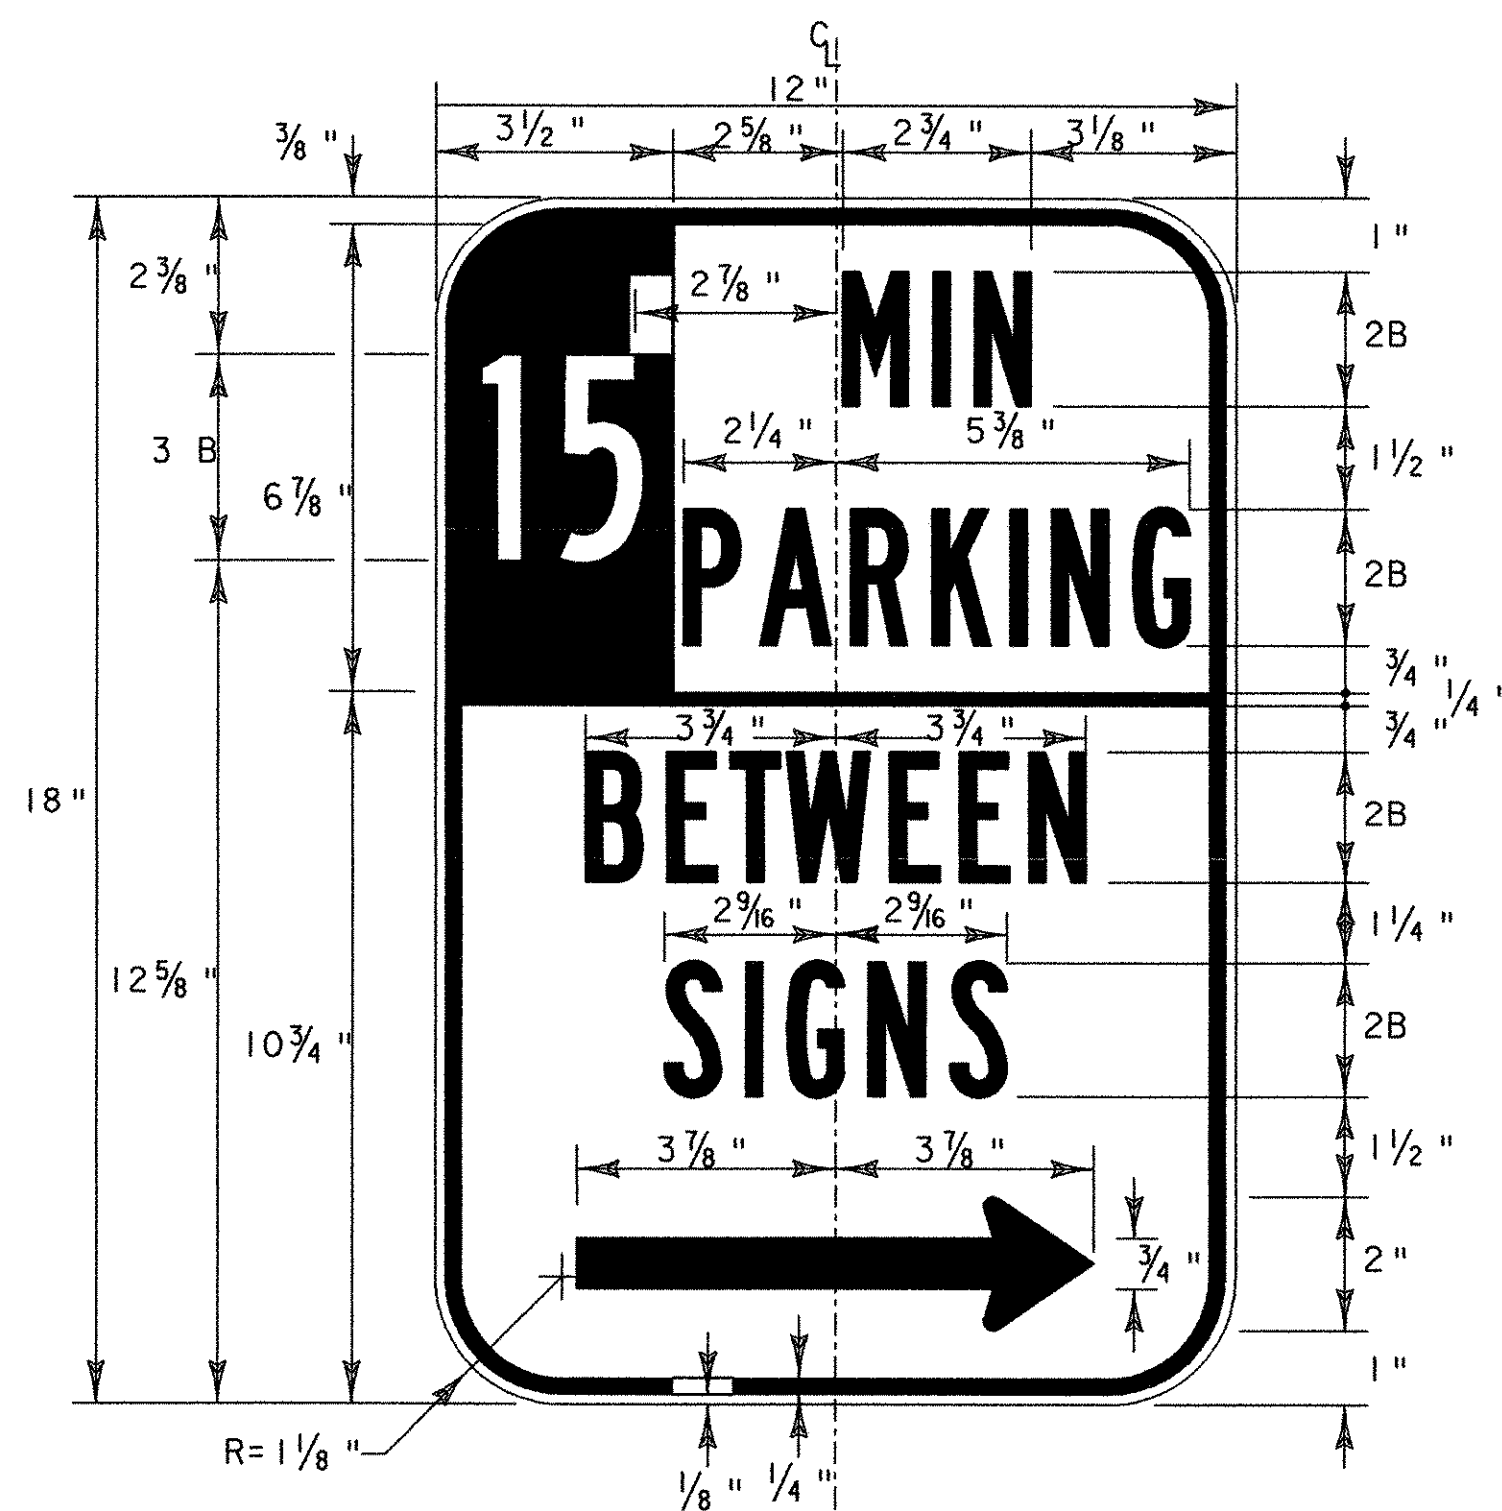

GREEN BORDER, TEXT & SYMBOL
WITH WHITE REFLECTORIZED BACKGROUND
SEE VTrans STANDARD E-144 FOR MATERIALS


LOCATIONS
STA. 56+11, LT.



BLACK BORDER, TEXT & SYMBOL
WITH YELLOW REFLECTORIZED BACKGROUND

LOCATIONS
STA. 23+54, RT.

W14-2

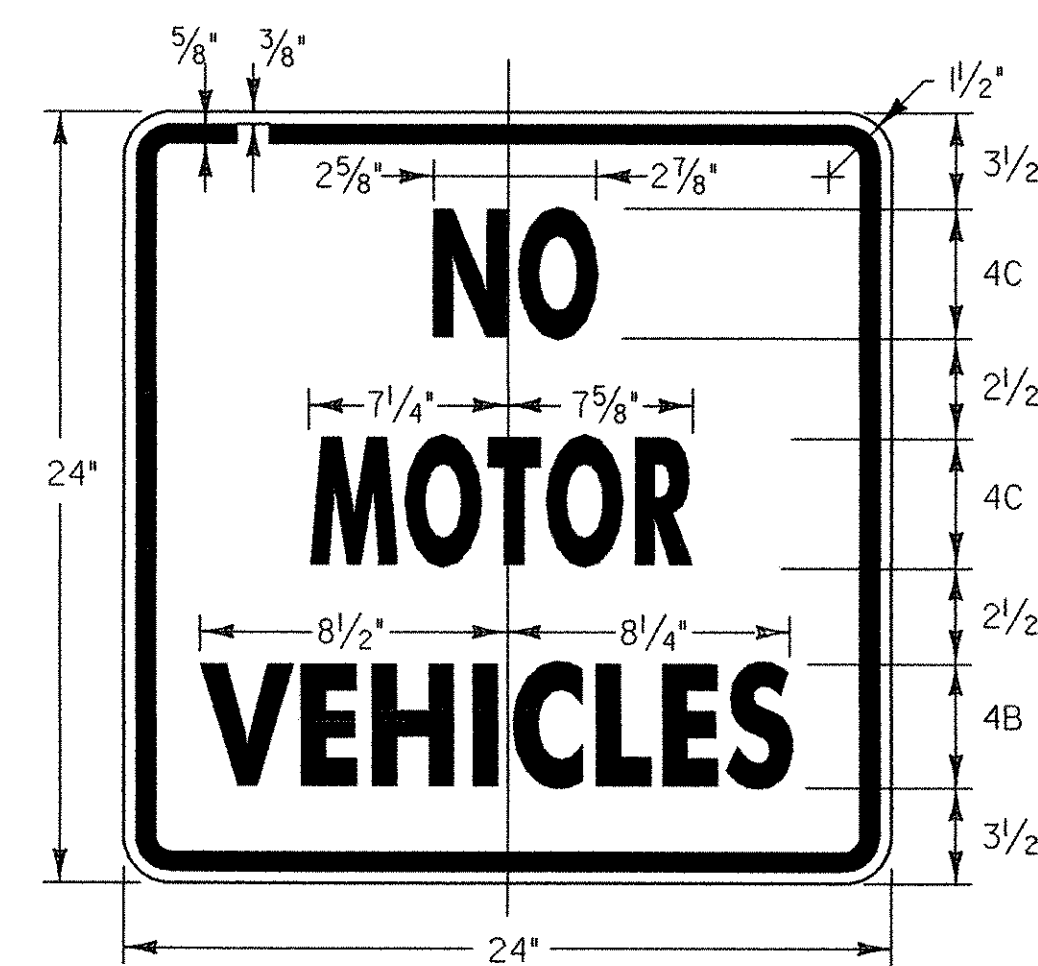

R5-3

BLACK BORDER, TEXT & SYMBOL
WITH WHITE REFLECTORIZED BACKGROUND

LOCATIONS
STA. 50+23, RT.



GREEN LEGEND AND BORDER
WITH WHITE (REFL.) BACKGROUND
SEE VTrans STANDARD E-143 FOR MATERIALS

LOCATIONS
STA. 1+26, LT.

PROJECT NAME: FERRISBURGH/VERGS-FERRISBURGH

PROJECT NUMBER: CMG PARK (15)S/STP EHOI(21)

FILE NAME: ...\\PlotFiles\26signdet\dlis3.ptf PLOT DATE: 4/19/2006

PROJECT LEADER: WLD

DRAWN BY: MBL

DESIGNED BY: CSP/GGG

CHECKED BY: GAS

TRAFFIC SIGN DETAILS SHEET 3

SHEET 26 OF 65