


**DECIDUOUS TREE PLANTING DETAIL**

NOT TO SCALE

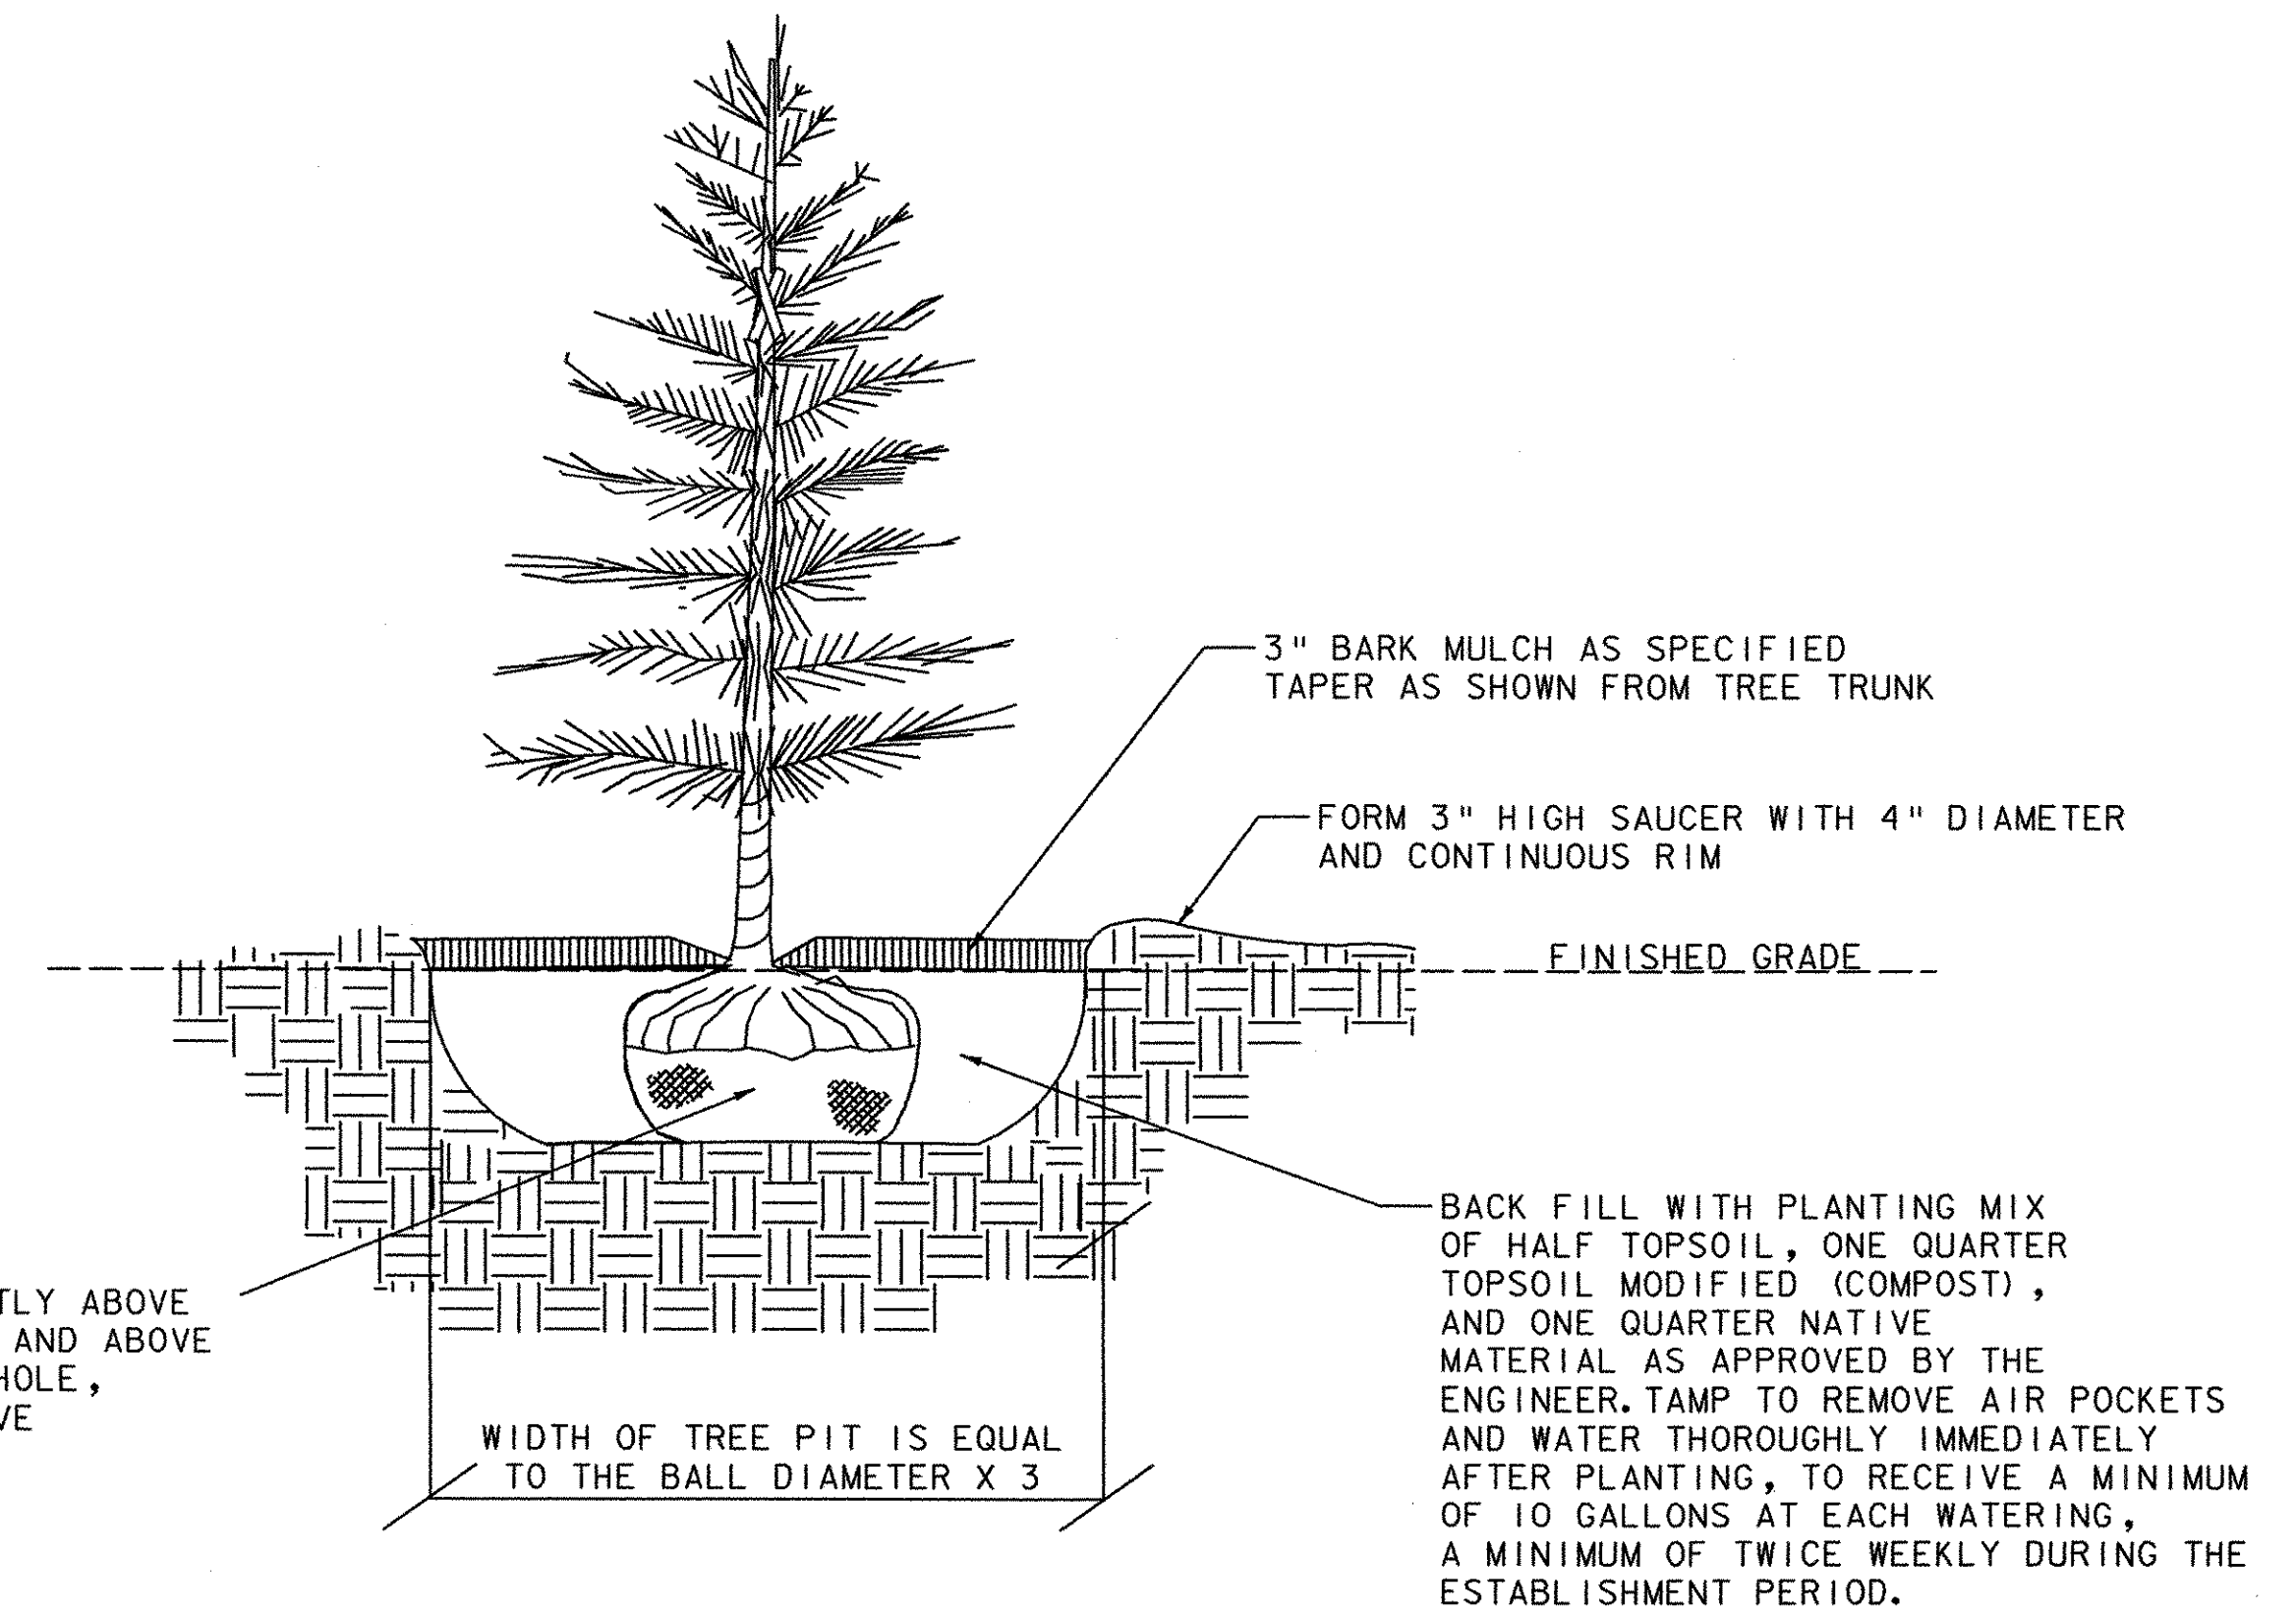


**EVERGREEN TREE PLANTING DETAIL**

NOT TO SCALE

**NOTES:**

1. ANTI-DESICCANT SPRAY IS TO BE APPLIED TO ALL EVERGREENS PER MANUFACTURER SPECIFICATIONS.
2. COMPLETELY REMOVE ALL GUY-WIRES AND TURNBUCKLE ONE YEAR AFTER PLANTING.

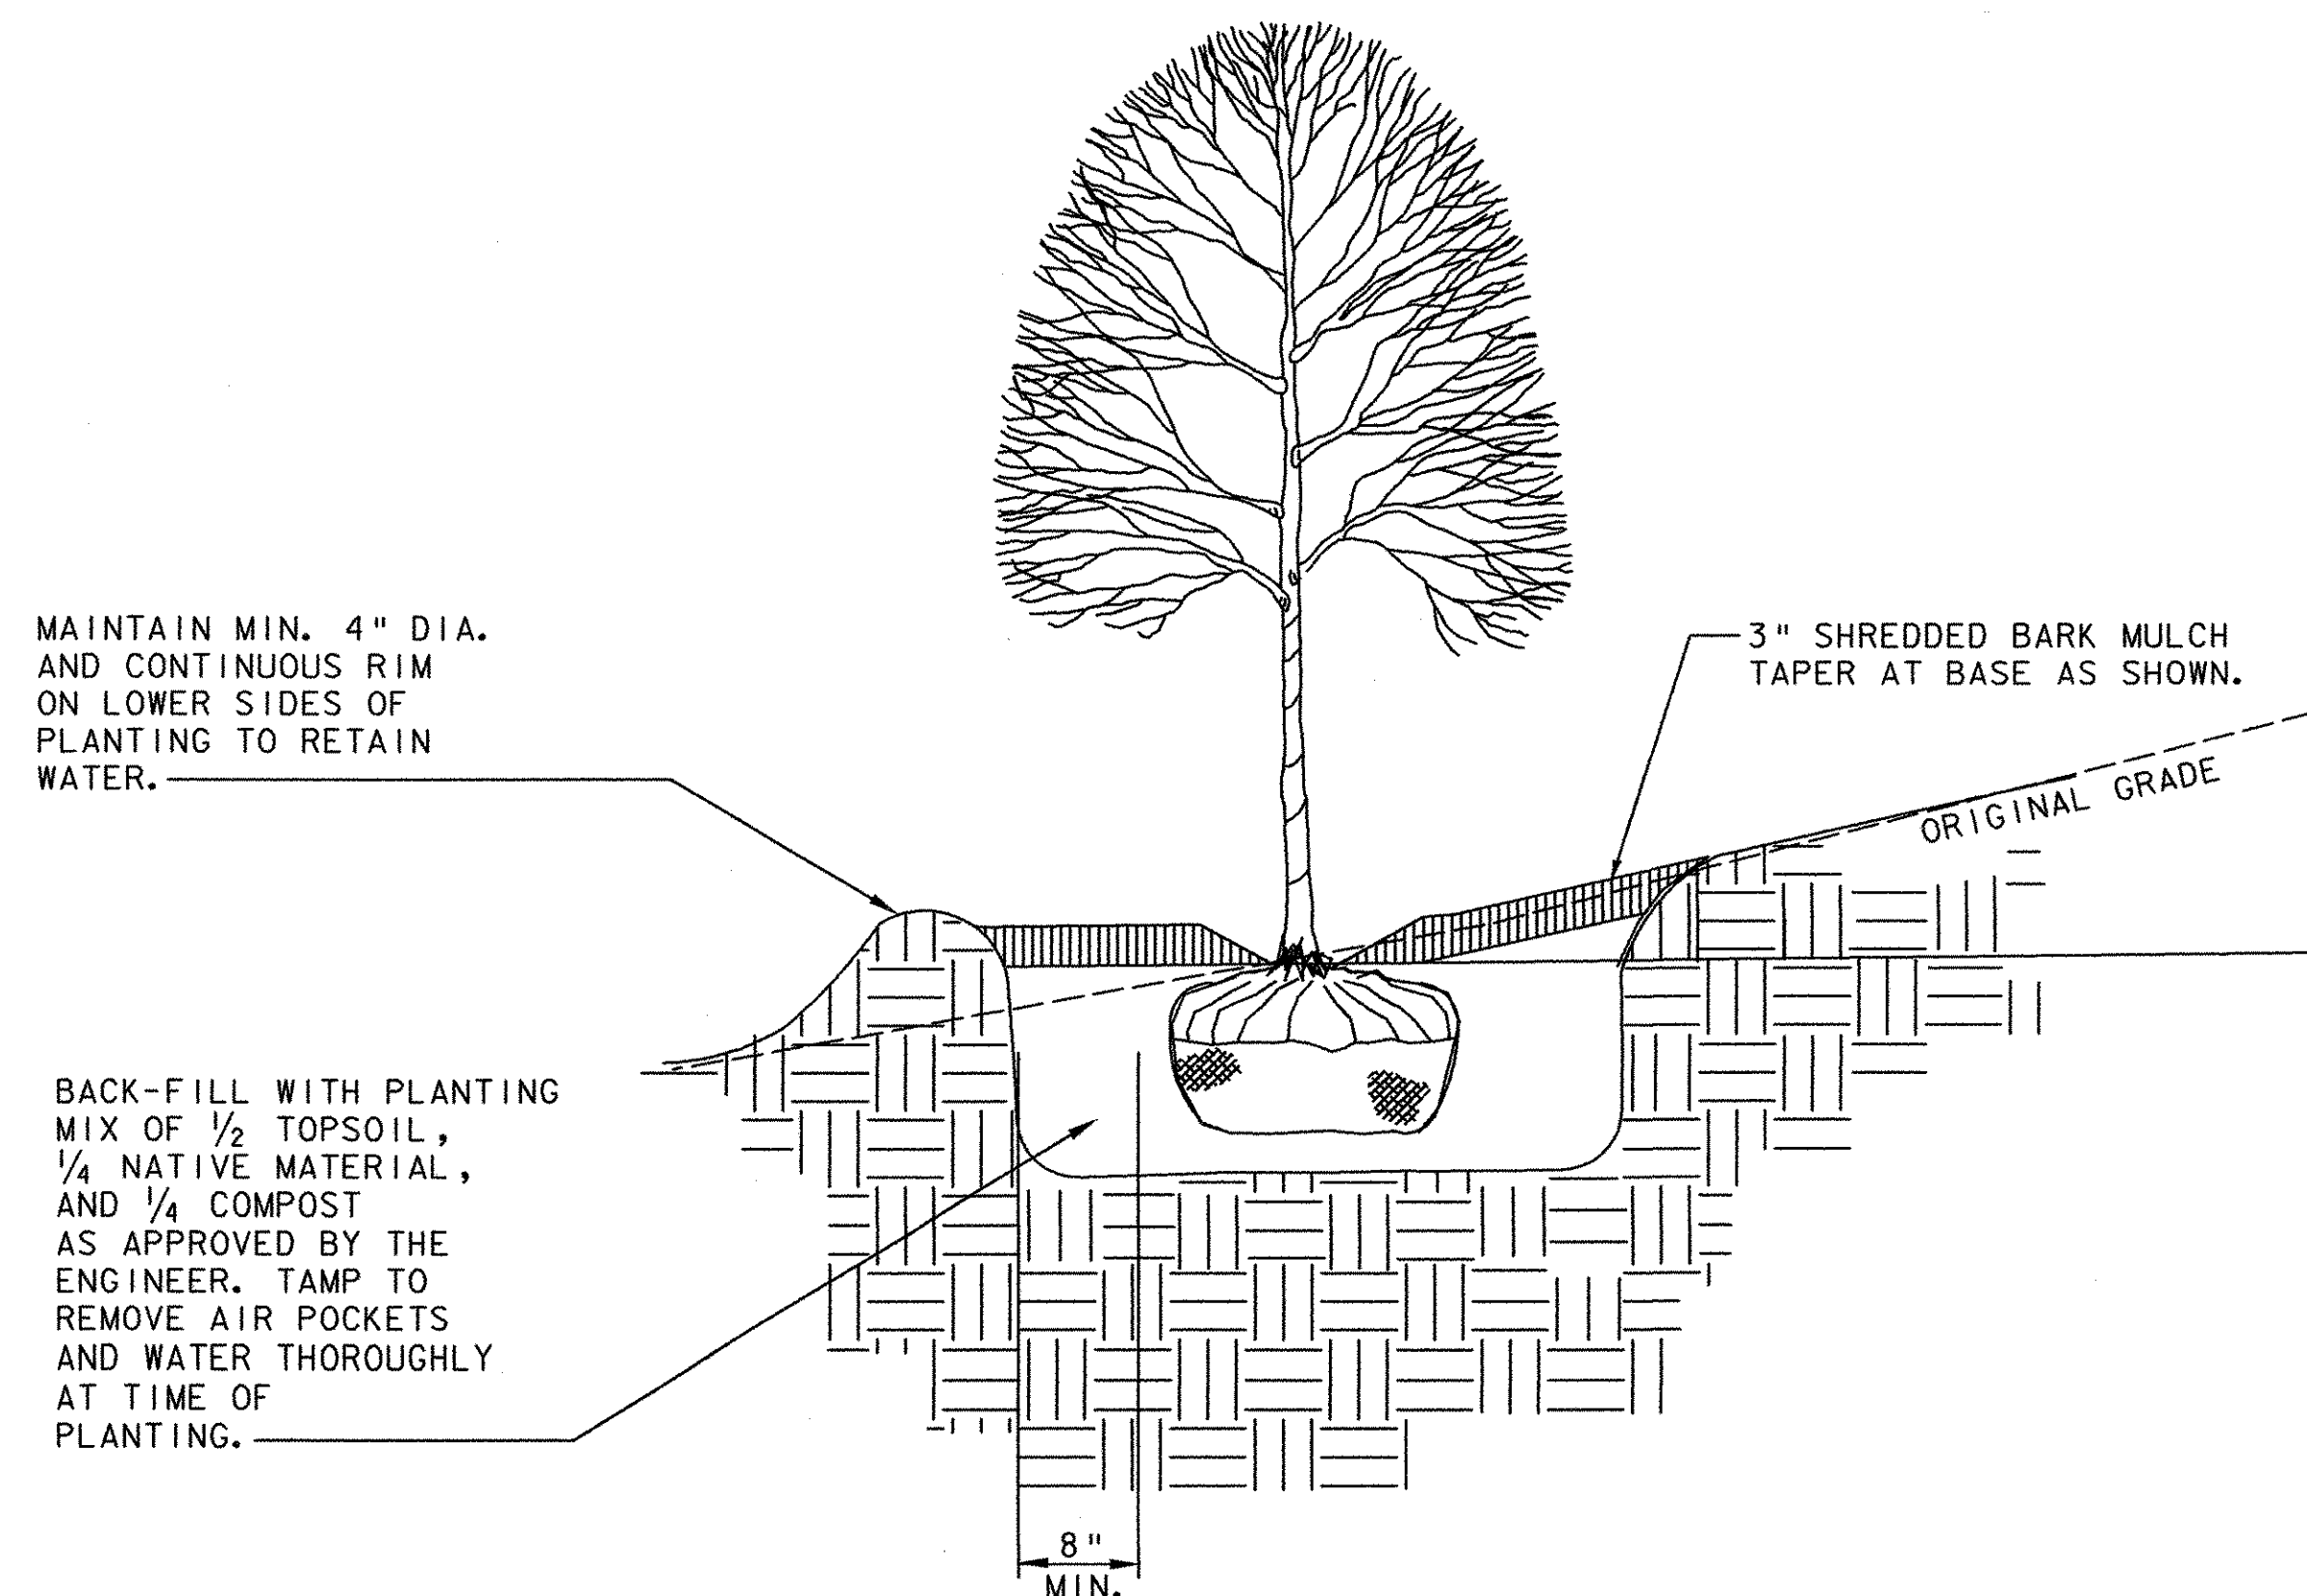

**DECIDUOUS TREE ON SLOPES DETAIL**

NOT TO SCALE

PROJECT NAME:	FERRISBURGH/VERGS-FERRISBURGH
PROJECT NUMBER:	CMG PARK (15)S/STP EHO(21)
FILE NAME: ...40landscapingdetails2.ptf	PLOT DATE: 5/9/2006
PROJECT LEADER: WLD	DRAWN BY: DDD
DESIGNED BY: JAS	CHECKED BY: GAS
<b>LANDSCAPING DETAIL SHEET 2</b>	SHEET 40 OF 65