


STATE OF VERMONT
AGENCY OF TRANSPORTATION




PROPOSED IMPROVEMENT
TOWN OF FERRISBURGH
COUNTY OF ADDISON
COMMUTER PARK-AND-RIDE LOT

THIS PROJECT IS LOCATED ON VT ROUTE 22A IN THE TOWN OF FERRISBURGH, APPROXIMATELY 950' SOUTHWEST OF THE U.S. ROUTE 7 AND VT ROUTE 22A INTERSECTION, ON THE NORTHERLY SIDE OF VT ROUTE 22A.

WORK TO BE PERFORMED UNDER THIS PROJECT INCLUDES THE CONSTRUCTION OF A NEW PARK-AND-RIDE LOT, INSTALLATION OF UTILITIES FOR THE FUTURE RELOCATION OF THE HISTORIC VERGENNES TRAIN STATION, AND REMOVAL OF OLD U.S. ROUTE 7 ASPHALT, PAVEMENT, AND SUBBASE.

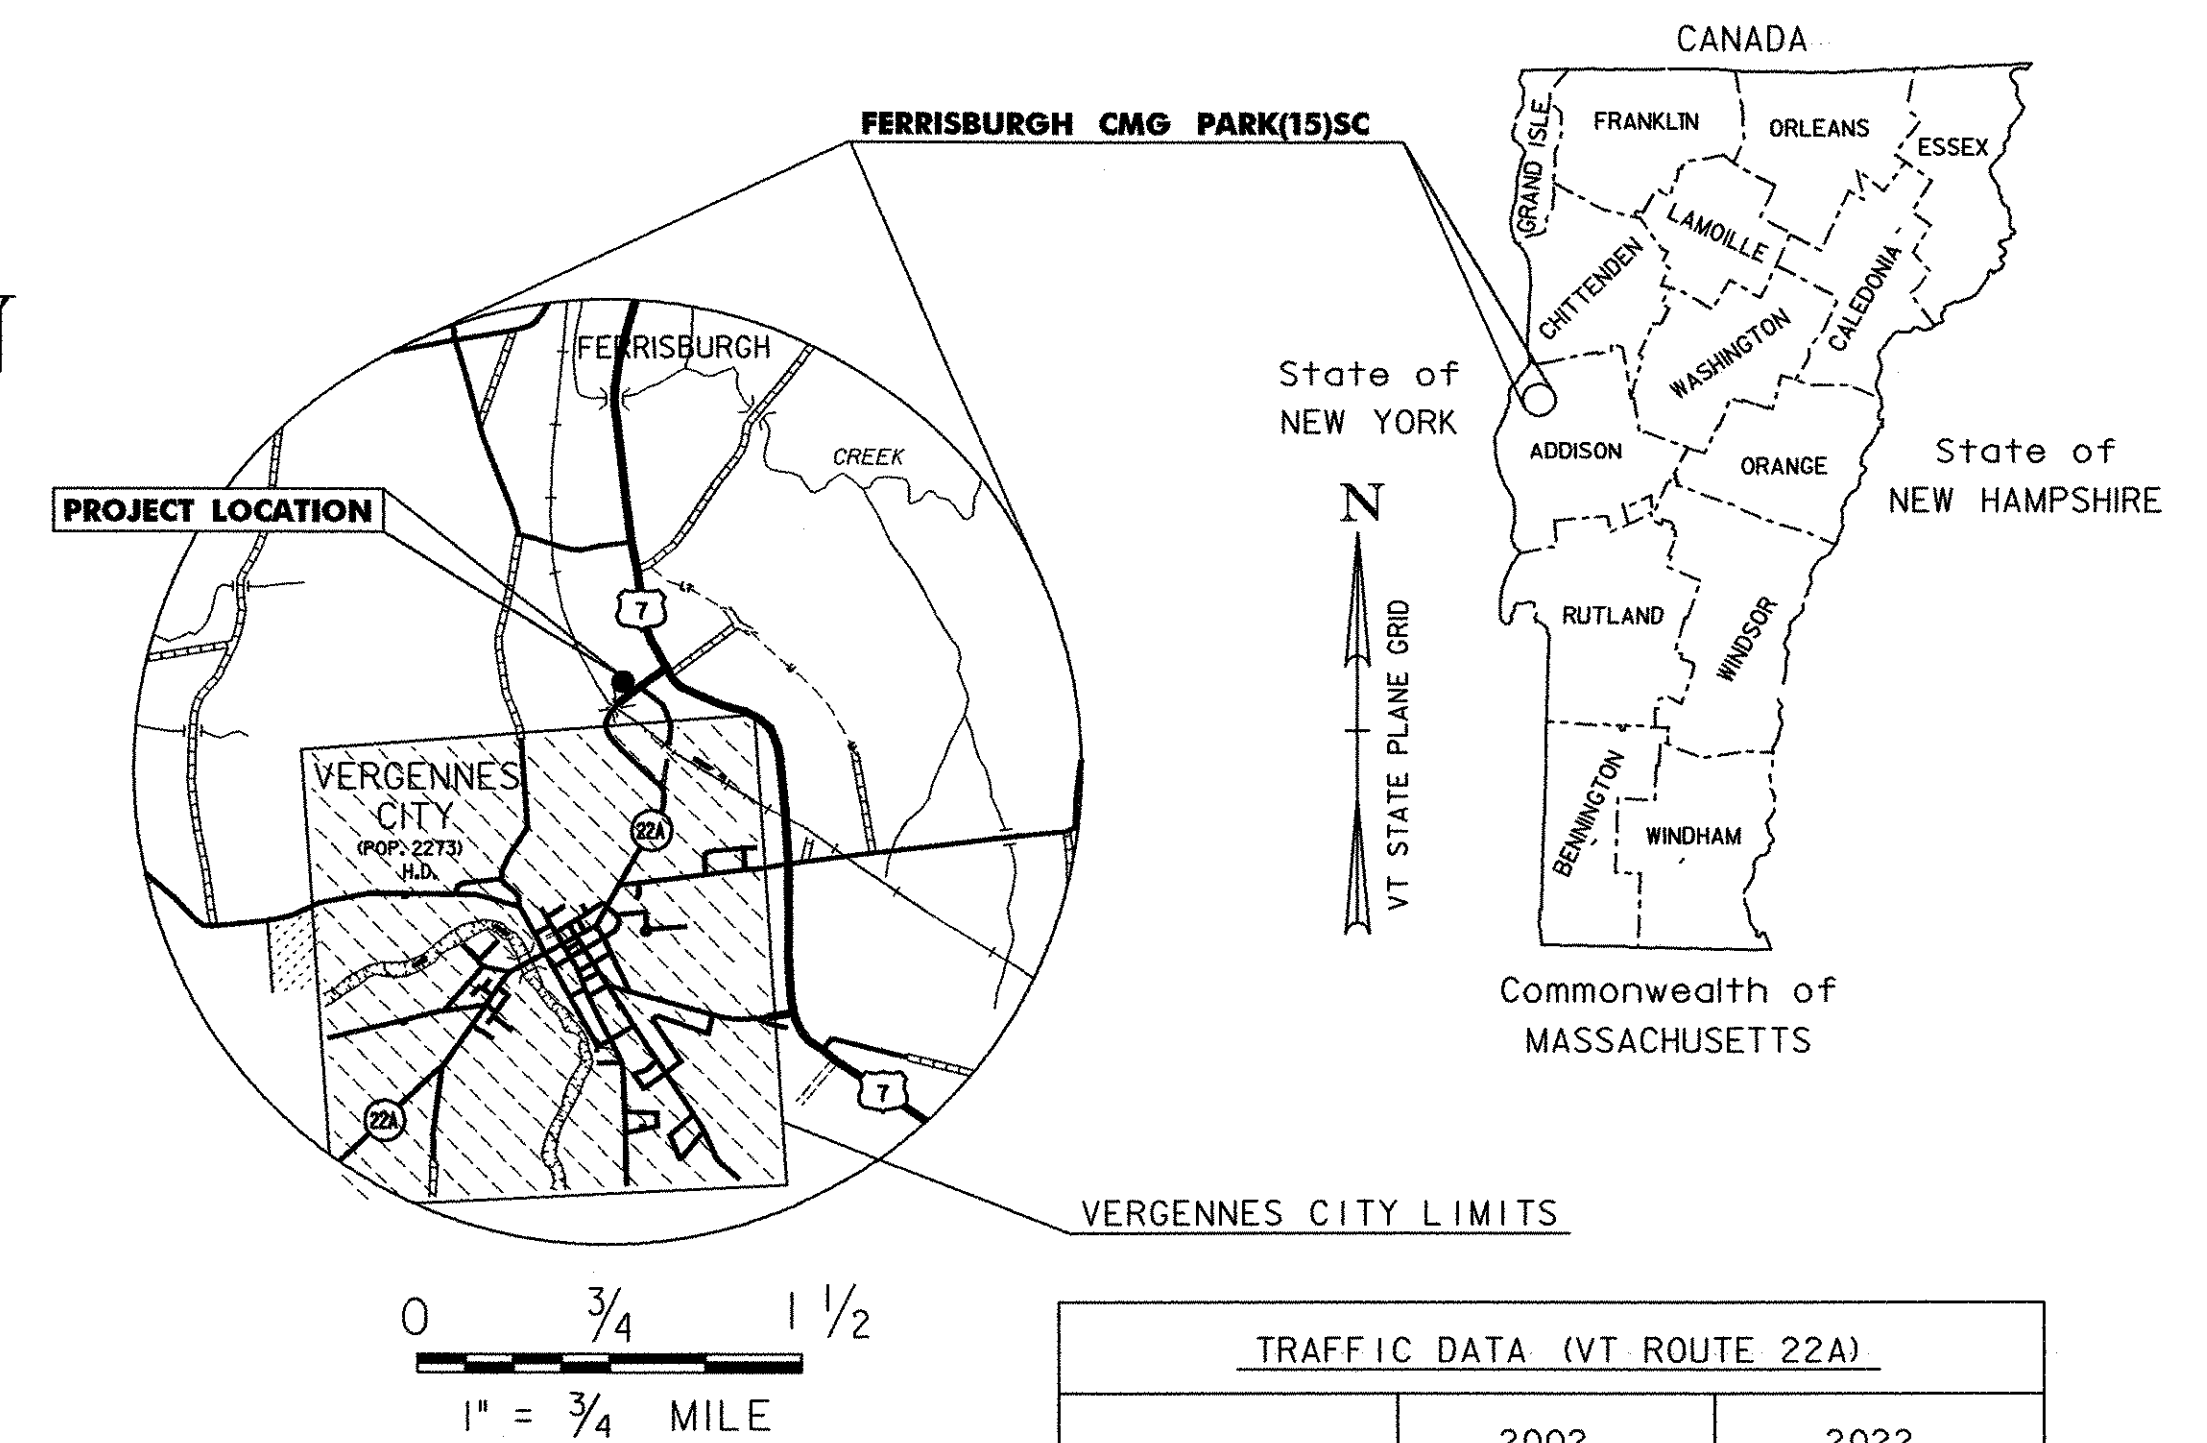

FUTURE RELOCATION OF RAILROAD STATION (C. 1855)

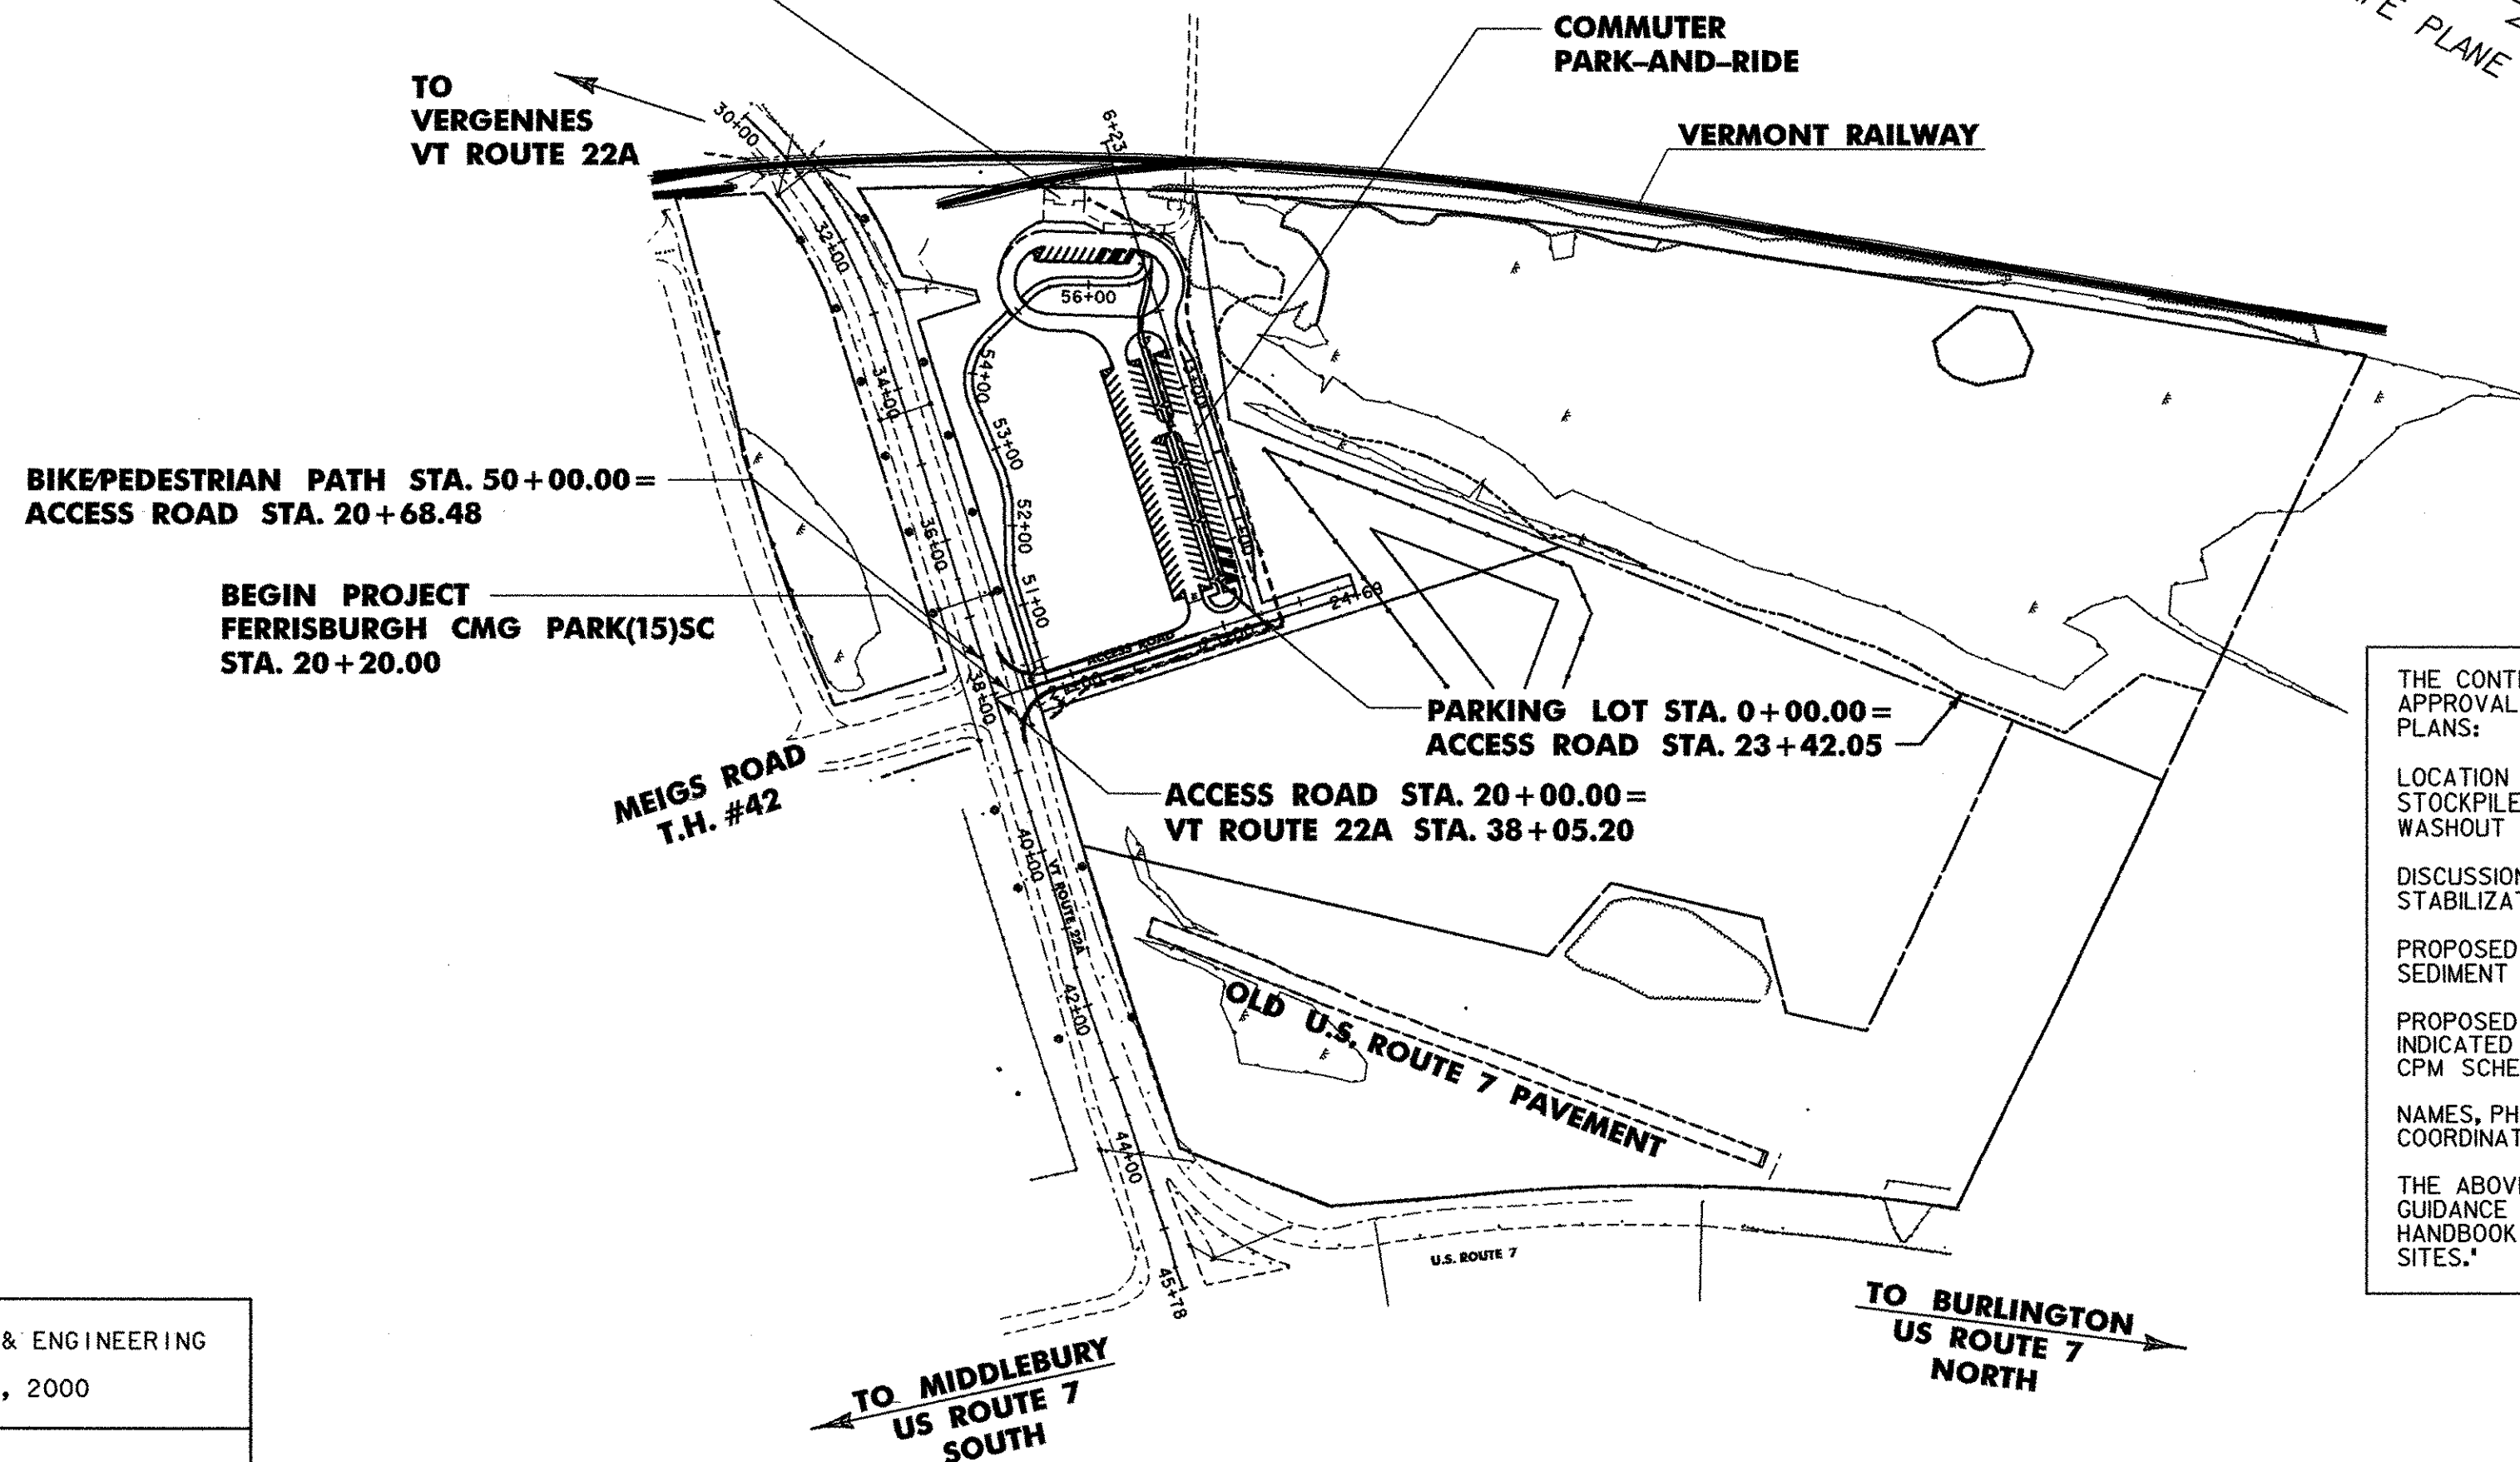

EROSION PREVENTION & SEDIMENT CONTROL PLANS

EROSION PREVENTION & SEDIMENT CONTROL GENERAL NOTES

THE CONTRACTOR SHALL PROVIDE THE FOLLOWING INFORMATION FOR APPROVAL AND INCLUSION IN THE EROSION & SEDIMENT CONTROL PLANS:

LOCATION OF WASTE, BORROW, AND STAGING AREAS, MATERIAL STOCKPILES, REFUELING & MAINTENANCE AREAS, AND CONCRETE TRUCK WASHOUT LOCATIONS (ATTACH A MAP IF NECESSARY).

DISCUSSION & ADDITIONAL DETAILS NEEDED FOR PROTECTION AND STABILIZATION OF THE SITES LISTED ABOVE.

PROPOSED MODIFICATIONS IF/AS REQUIRED TO THESE EROSION & SEDIMENT CONTROL PLANS.

PROPOSED DATES ASSOCIATED WITH PROJECT MILESTONES AS INDICATED ON THE SEQUENCE OF EVENTS (CONSISTENT WITH PROJECT CPM SCHEDULE).

NAMES, PHONE NUMBER, ADDRESS, AND QUALIFICATIONS OF "ON-SITE" COORDINATOR.

THE ABOVE REQUIRED INFORMATION SHALL BE CONSISTENT WITH THE GUIDANCE PROVIDED IN THE LATEST REVISION OF THE "VERMONT HANDBOOK FOR SOIL EROSION & SEDIMENT CONTROL ON CONSTRUCTION SITES."

THESE PLANS ARE SUBJECT TO SUCH ENGINEERING CHANGES AS MAY BE REQUIRED BY THE FEDERAL HIGHWAY ADMINISTRATION OR THE DIRECTOR OF PROGRAM DEVELOPMENT.

CONSTRUCTION IS TO BE CARRIED ON IN ACCORDANCE WITH THESE PLANS AND THE STANDARD SPECIFICATIONS FOR CONSTRUCTION DATED 2001, AS APPROVED BY THE FEDERAL HIGHWAY ADMINISTRATION ON JANUARY 4, 2001 FOR USE ON THIS PROJECT, INCLUDING ALL SUBSEQUENT REVISIONS AND SUCH REVISED SPECIFICATIONS AND SPECIAL PROVISIONS AS ARE INCORPORATED IN THESE PLANS.

CONVENTIONAL SYMBOLS

COUNTY LINE	
TOWN LINE	
LIMITS OF ACCESS	
POINT OF ACCESS	
FENCE LINE	
STONE WALL	
TRAVELED WAY	
GUARD RAIL	
RAILROAD	
SURVEY LINE	
CULVERT	
POWER POLE	
TELEPHONE POLE	
TREES	
CONTROL OF ACCESS	
PROPERTY LINE	
R.O.W. TAKING LINE	
SLOPE RIGHTS	
TOP OF CUT	
TOE OF SLOPE	

SURVEYED BY : VT SURVEY & ENGINEERING
SURVEYED DATE : MAY, 2000

DATUM
VERTICAL NAVD88
HORIZONTAL NAD83 (1992)

0 200 400
SCALE IN FEET

DH Dufresne-Henry

PROJECT NAME: FERRISBURGH/VERGS-FERRISBURGH
PROJECT NUMBER: CMG PARK (15)S/STP EH01(21)
FILE NAME: ...\\PlotFiles\54escptitle.ptf
PROJECT LEADER: WLD
DESIGNED BY: CSP/GGG
DRAWN BY: MBL
CHECKED BY: GAS
PLOT DATE: 4/19/2006
SHEET 54 OF 65