


LOCATIONS  
 U.S. ROUTE 7 STA. 20+67 TO STA. 25+42  
 U.S. ROUTE 7 STA. 31+84 TO STA. 37+08


**PAINTED MEDIAN ISLAND DETAIL**  
 NOT TO SCALE

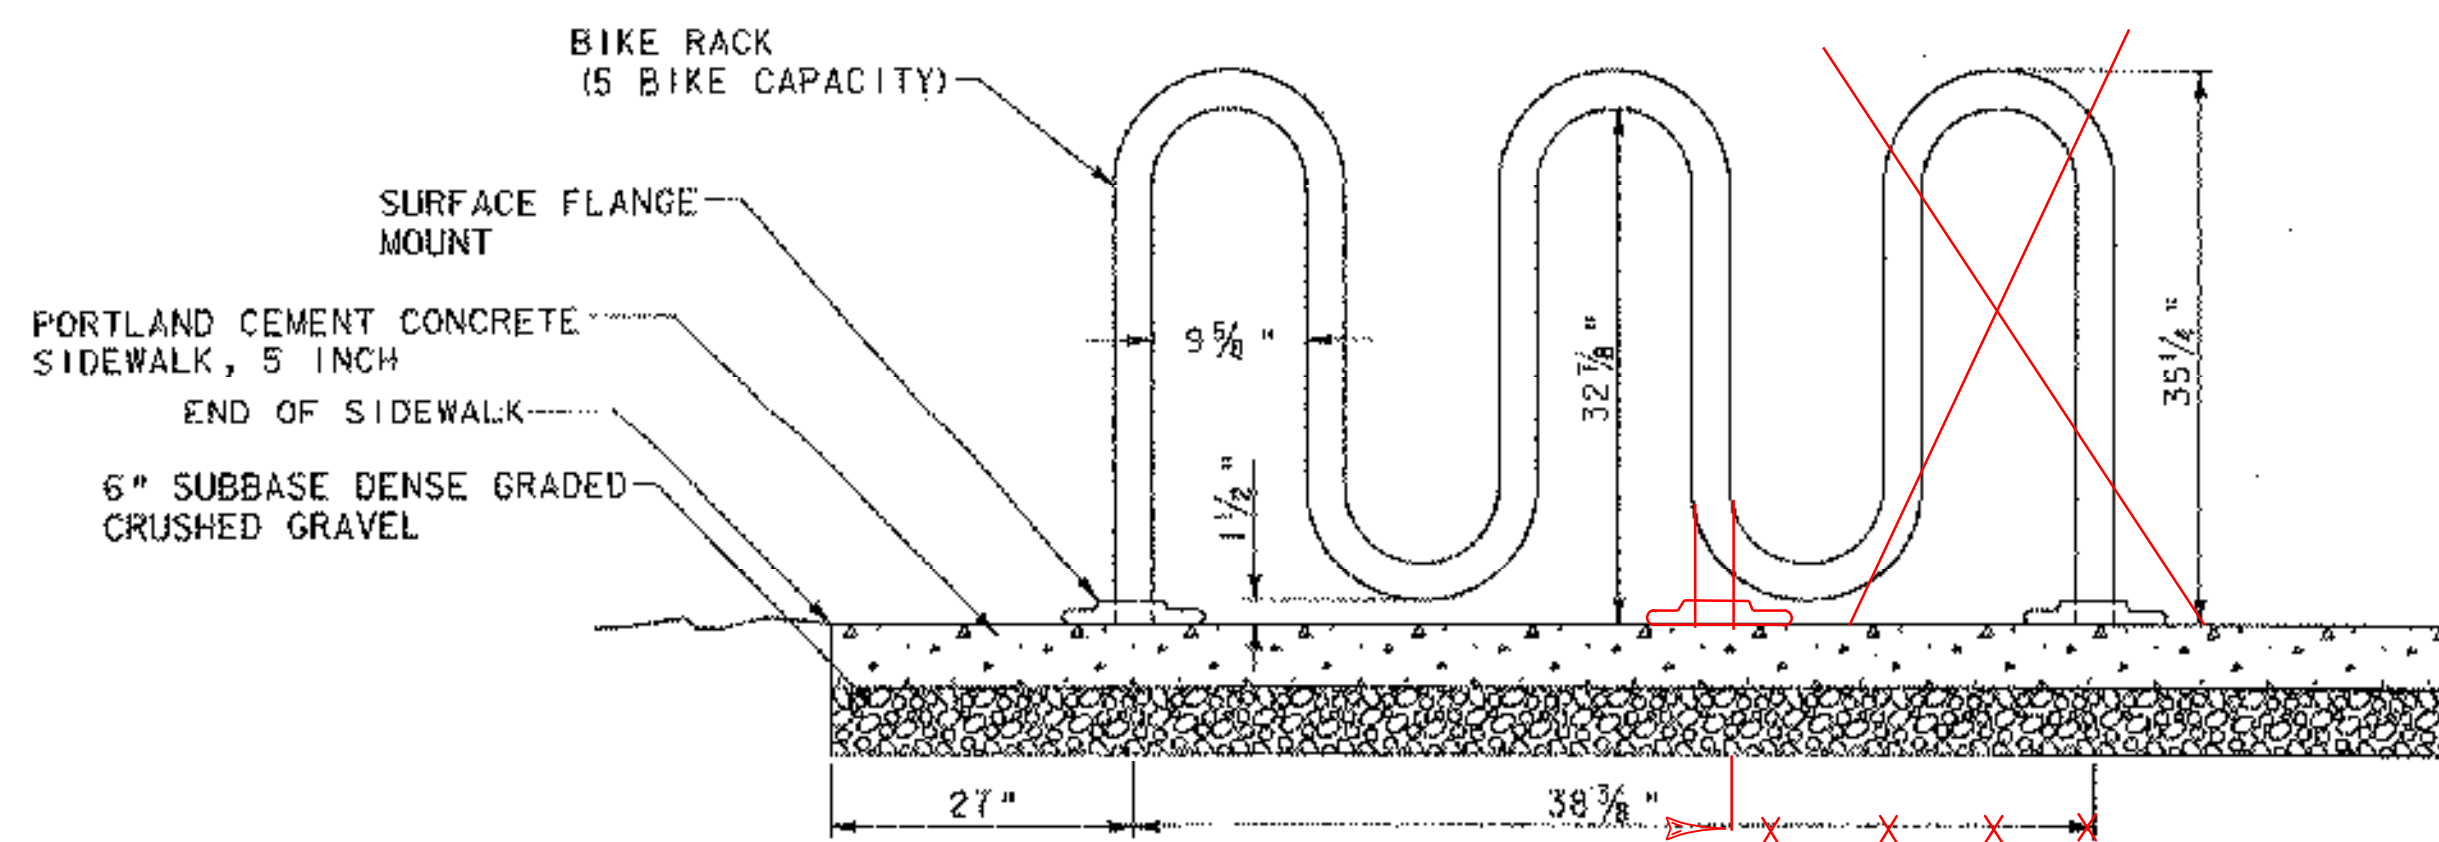


NOTE  
 BIKE RACK TO BE PAID FOR UNDER PAY (ITEM NO. 525.15 METAL HAND RAILING (MOD.))

**ELEVATION**


**BIKE RACK DETAIL**  
 NOT TO SCALE

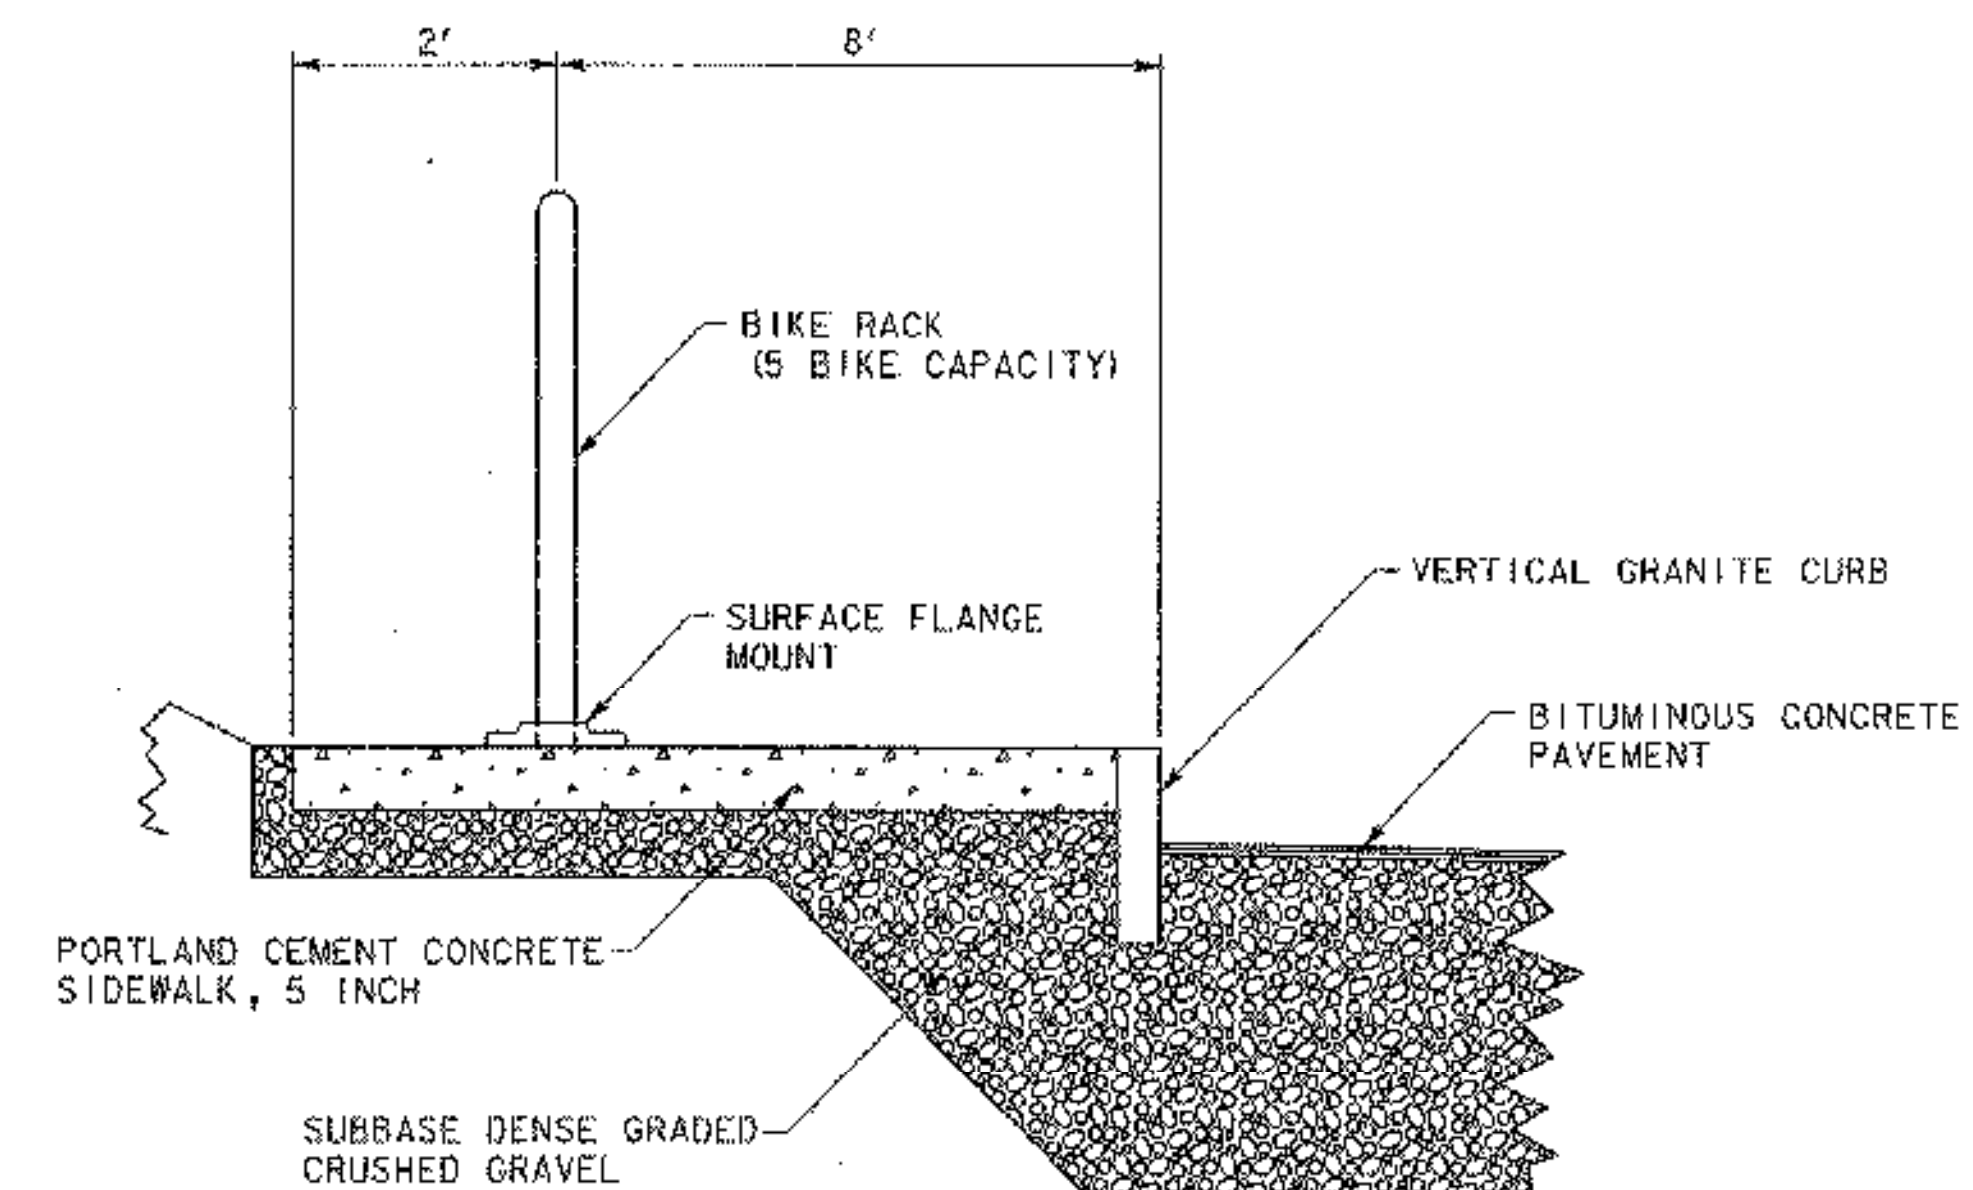

**SECTION A - A**

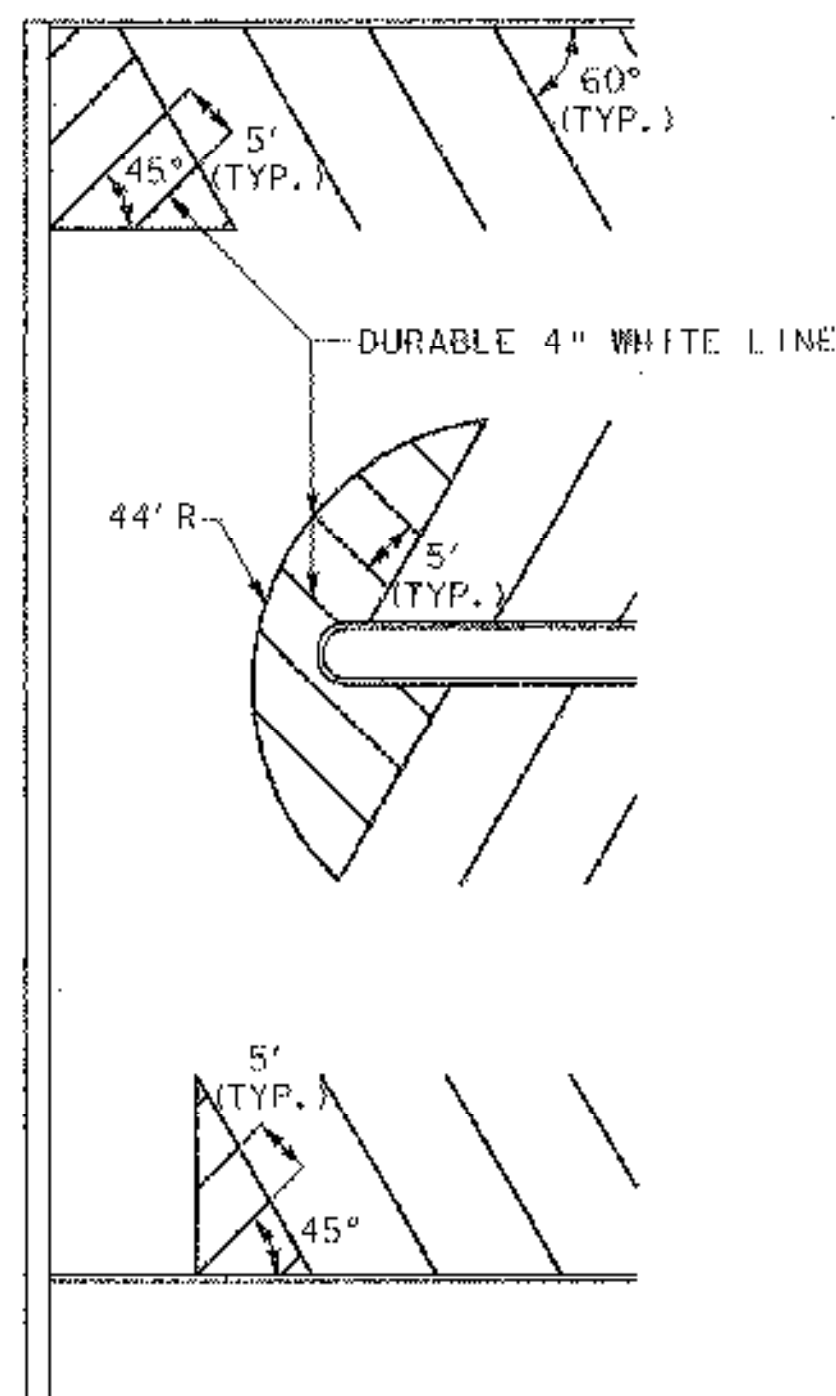

**NO PARKING ZONE DETAIL**  
 NOT TO SCALE

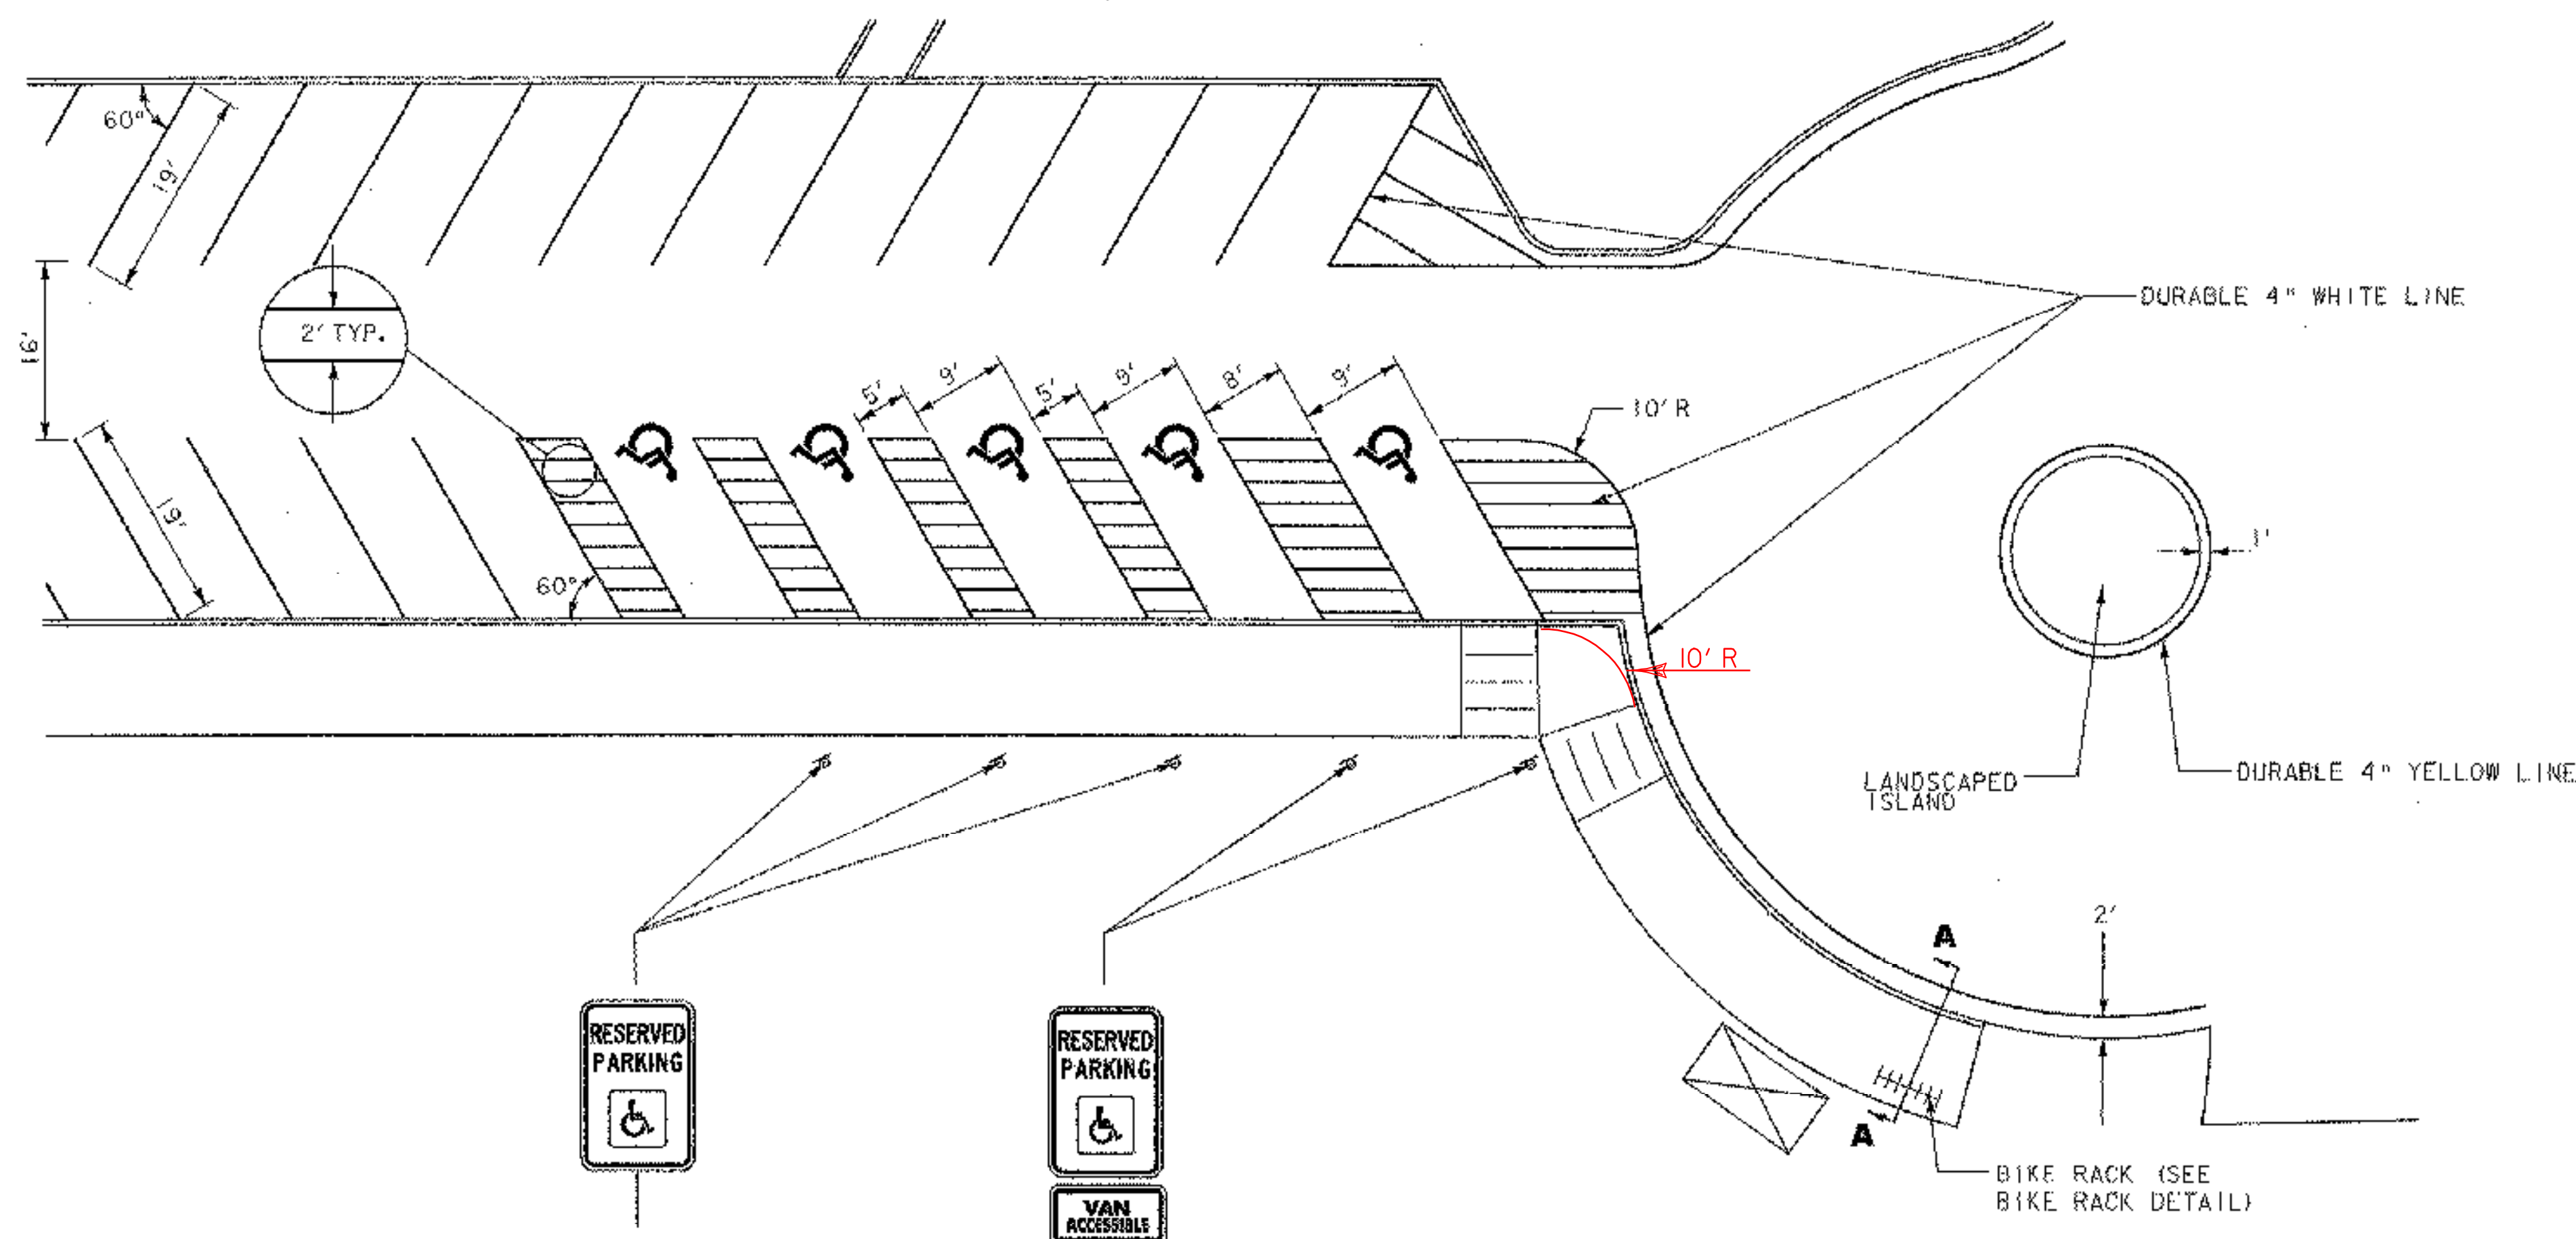

**HANDICAPPED PARKING DETAIL**  
 NOT TO SCALE



PROJECT NAME: COLCHESTER PARK-AND-RIDE  
 PROJECT NUMBER: CMG PARK(18)S  
 FILE NAME: zk062frm.dgn  
 PROJECT LEADER: WLD  
 DESIGNED BY: CSP  
 PAVEMENT MARKING DETAILS

PLOT DATE: 07/08/02  
 DRAWN BY: GGG  
 CHECKED BY: JLL  
 SHEET 26 OF 56