


State of Vermont Department of Highways
 TUNBRIDGE (MARKET BRIDGE) R.A.P. No. 57.199L
 FORM ENG. 1A EARTHWORK SHEET NO. 193

REVISIONS	PROFILE						Total Excavation Earth and Rock		Balance and Rock Excavation		Embankment		Shaping Course of Gravel	
	V. C.	% Grade	STATION	ELEVATION On VCurves/On Grades	Correction for Vertical Curve	DIST.	AREA	CU. YDS.	AREA	CU. YDS.	AREA	CU. YDS.	AREA	CU. YDS.
By														
VOLUMES	Computed by	Checked by												
GRADES	Computed by	Checked by												
CARRIED FORWARD														
COLUMN FOOTINGS														

REVISIONS	PROFILE						Total Excavation Earth and Rock		Balance and Rock Excavation		Embankment		Shaping Course of Gravel		Sub-Base
	V. C.	% Grade	STATION	ELEVATION On Grades/On VCurves	Correction for Vertical Curve	DIST.	AREA	CU. YDS.	AREA	CU. YDS.	AREA	CU. YDS.	AREA	CU. YDS.	
By															
VOLUMES	Computed by	Checked by													
GRADES	Computed by	Checked by													
CARRIED FORWARD															
COLUMN FOOTINGS															

TOTAL FILL 2454
 +10% 246
 2700
 - COMM. EXCAV. 28
 2672
 - 40% STRUCT. EXCAV. 110
 NET BORROW 2562
 + COMM. EXCAV. 28
 COMM. EXCAV. INC. BORROW 2590

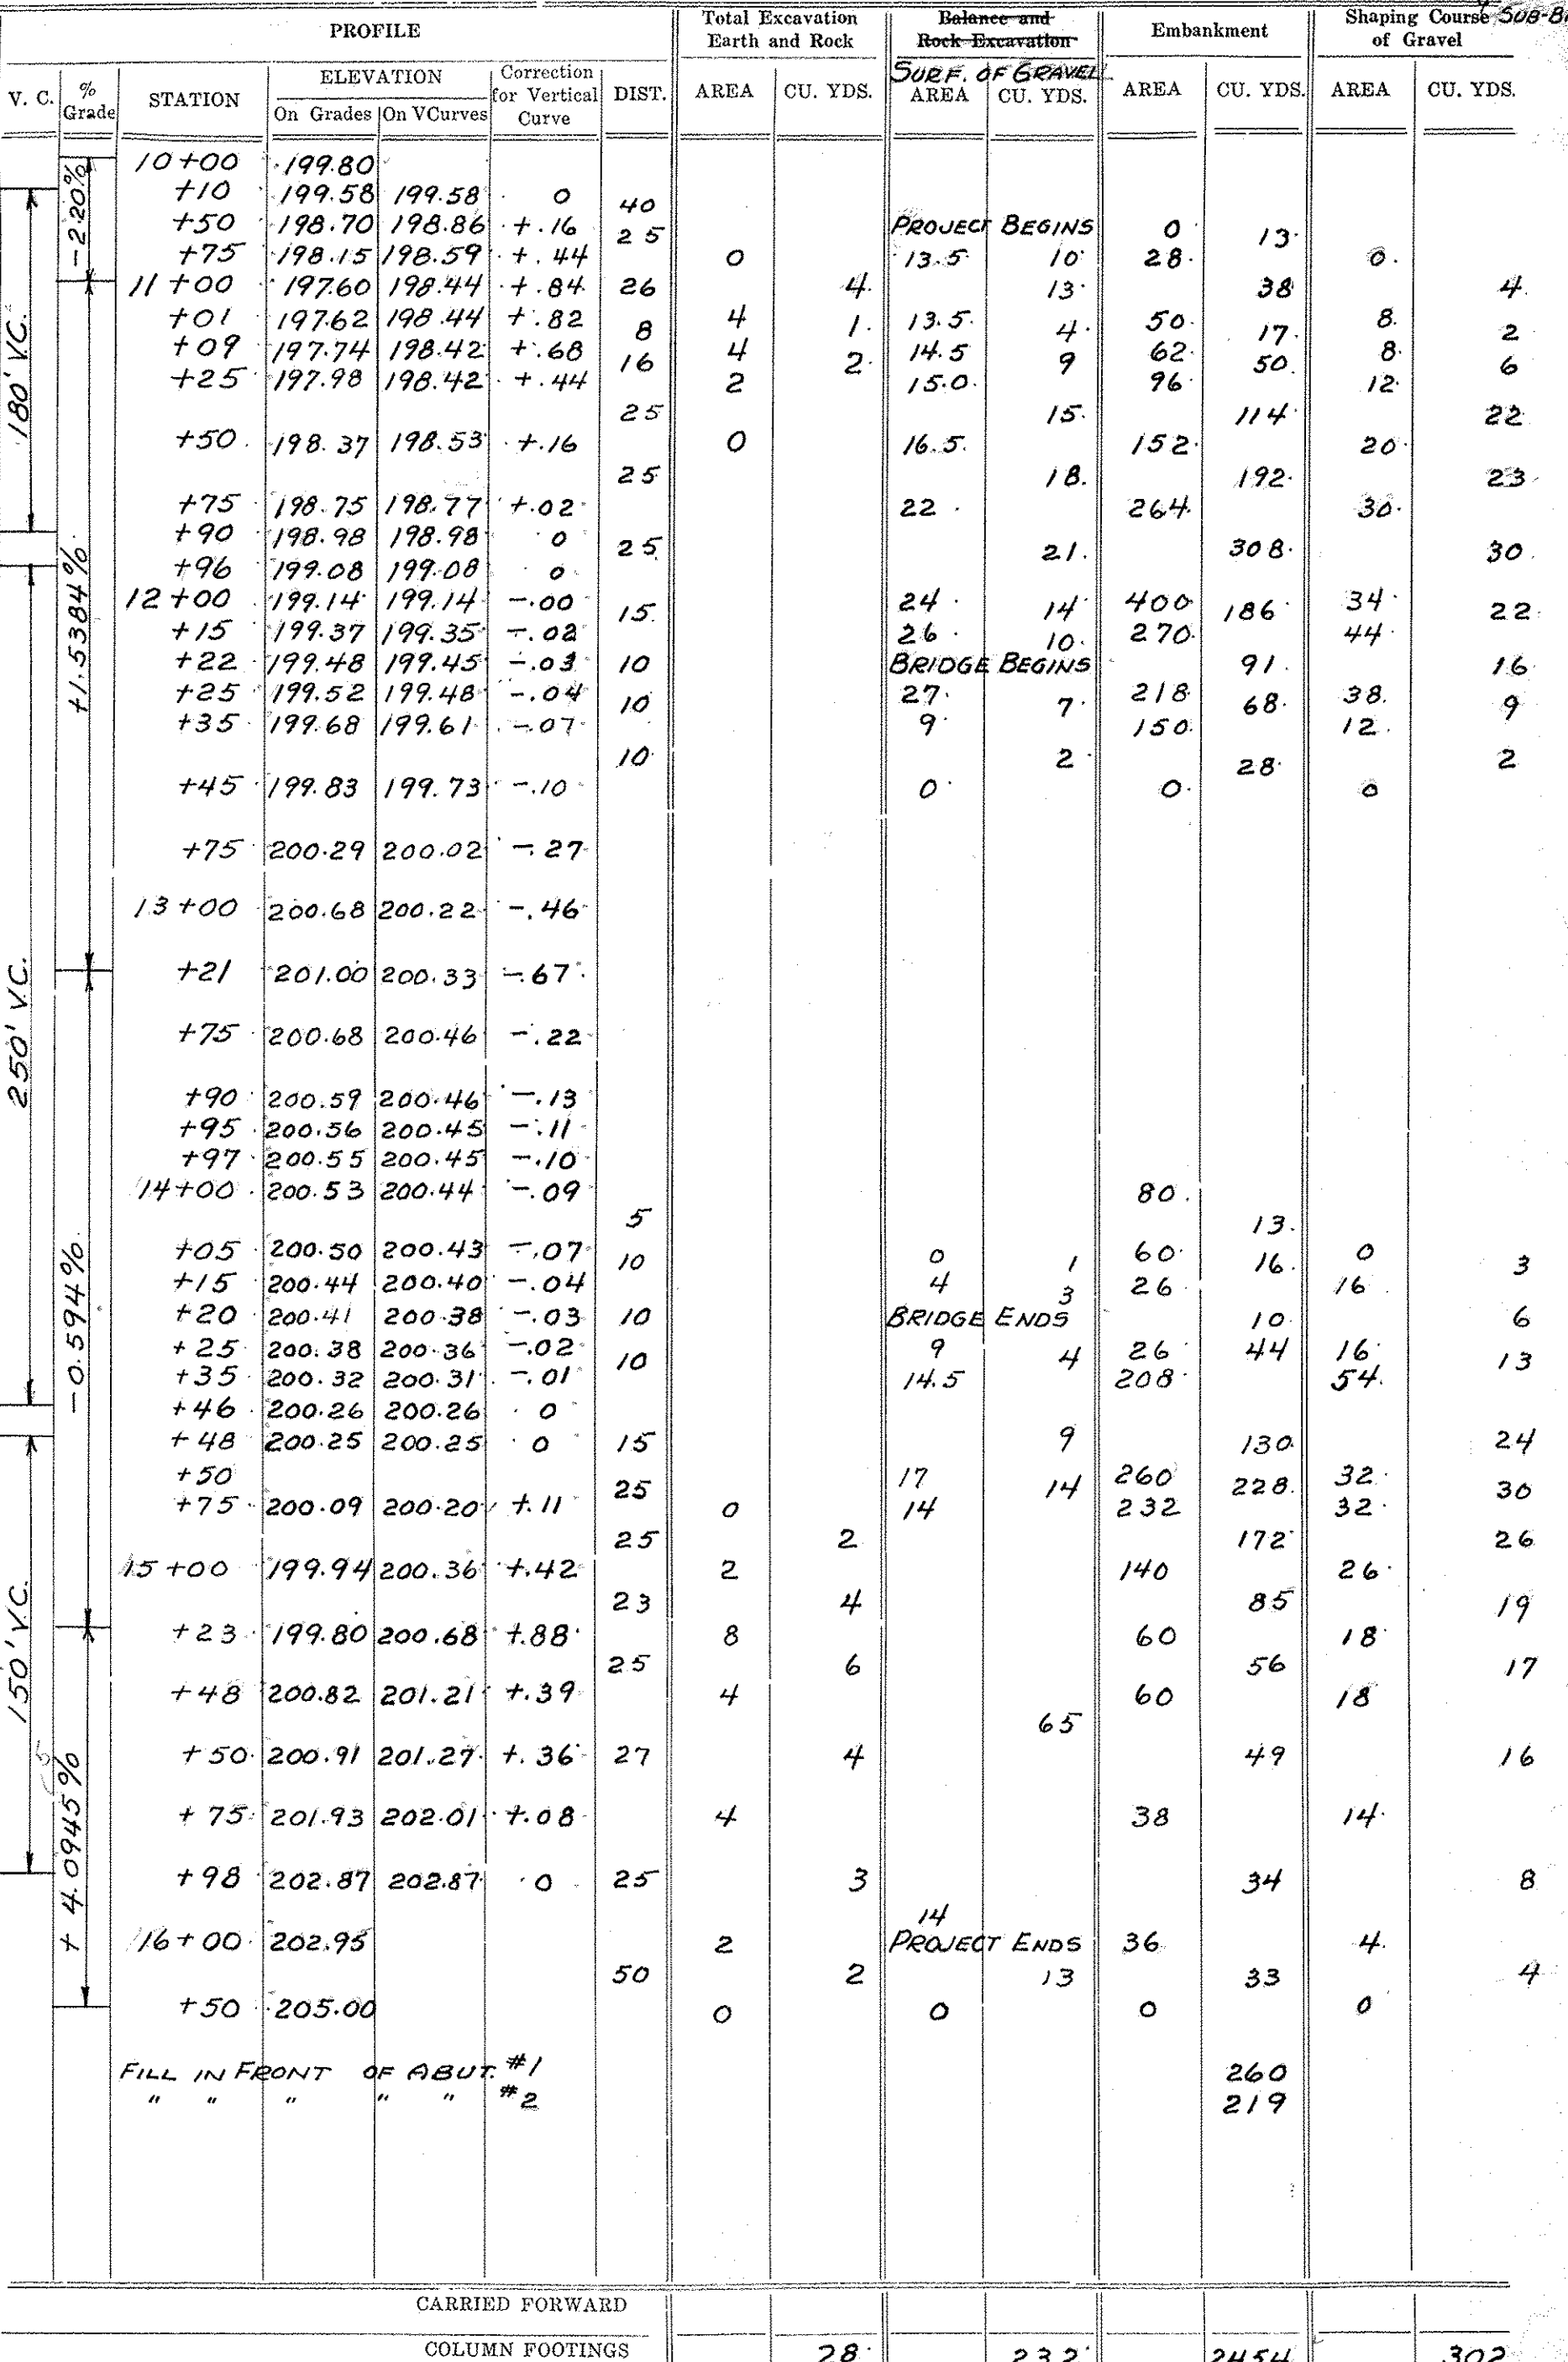

28 232 2454 302