


PLAN ABUT. #1

REINFORCING STEEL

BAR	SIZE	Nº REQD	TOT. LGTH.	DETAIL
A	3/4"	8	38'-1"	straight
B	3/8"	4	6'-0"	"
C	1/2"	36	1'-8"	"

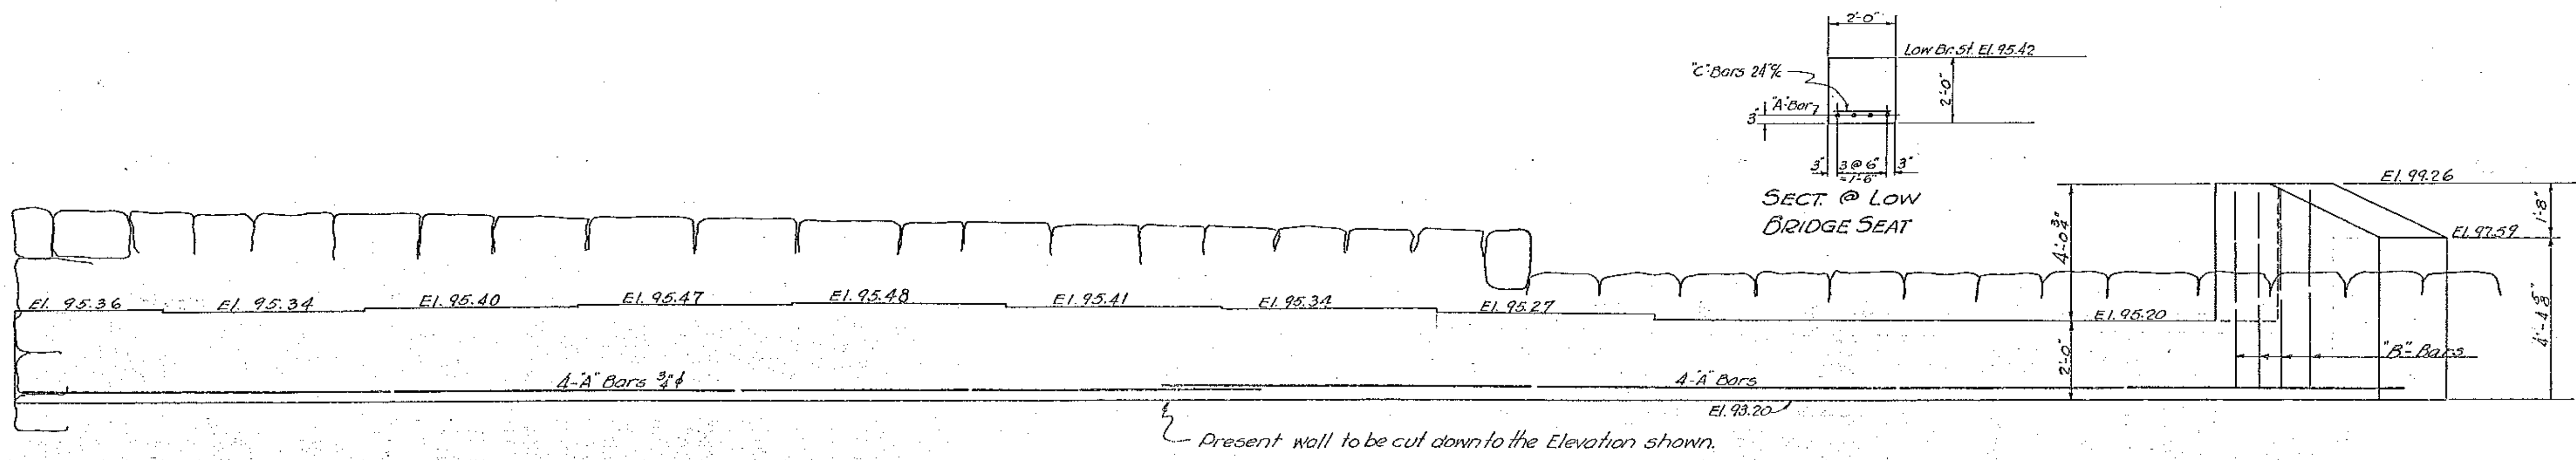

ELEV. ABUT. #1

BARTON
ORLEANS VILLAGE BRIDGE
DETAILS ABUT. #1
scale: 3/8" = 1'-0"

ESTIMATED QUANTITIES

Concrete Class-A-	13 CY	Surveyed by Designed by L.M.B. Drawn by L.M.B. 5/16/47 Traced by H.W.S. Checked by J. L. H. Except Quantities. Series S.A. No. 29(1946) Filed Sheet 5 of 10 Checks
Reinf. Steel-	546 lbs	
Structure Excav.-	56 CY	