



REINFORCING STEEL

BAR	No.	SIZE	Tot. Lgth.	DETAIL
A	8	3/4"	25'-0"	straight
B	25	1/2"	1'-8"	do

PLAN ABUT. #2

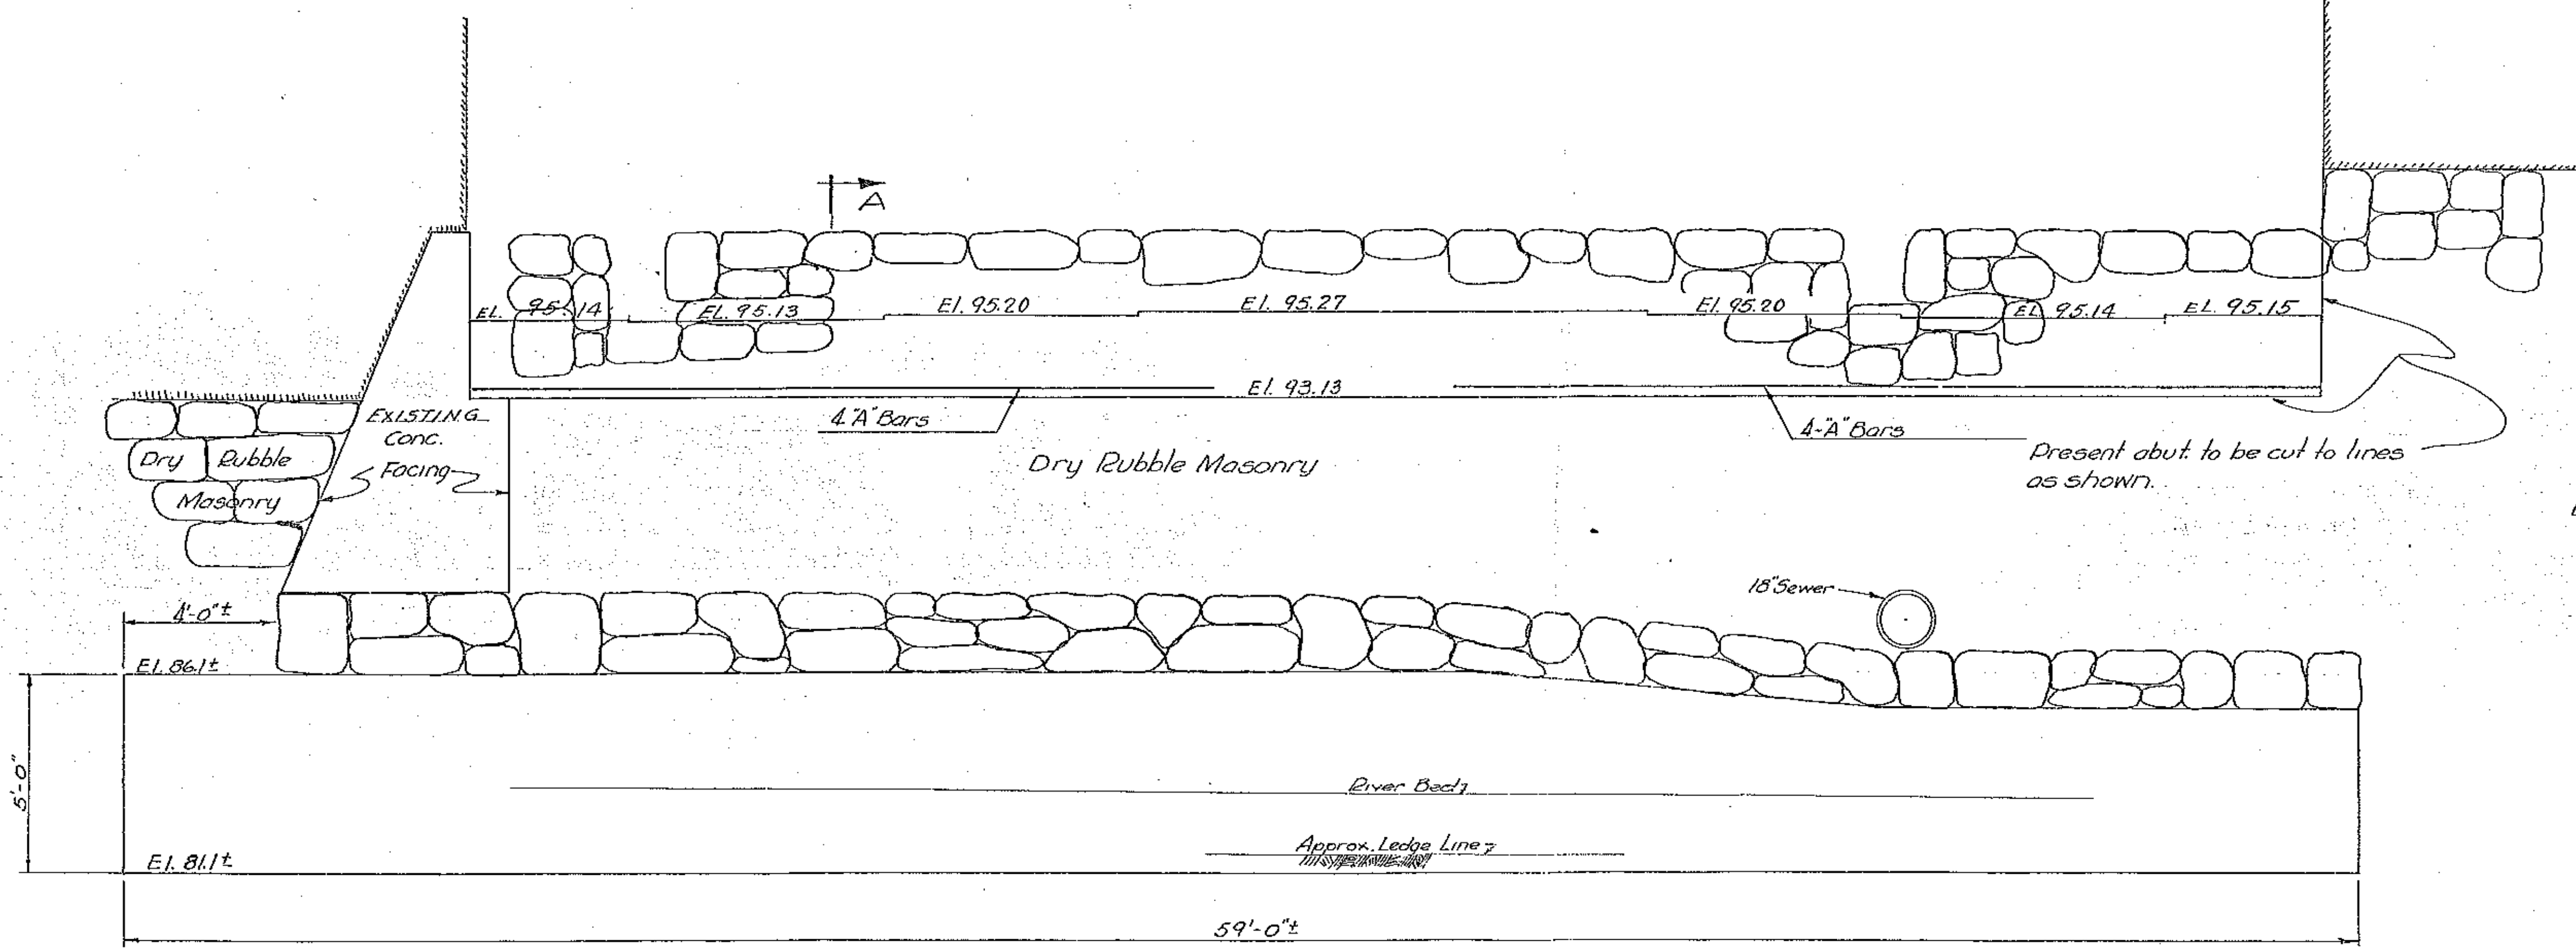

ELEV. ABUT. #2

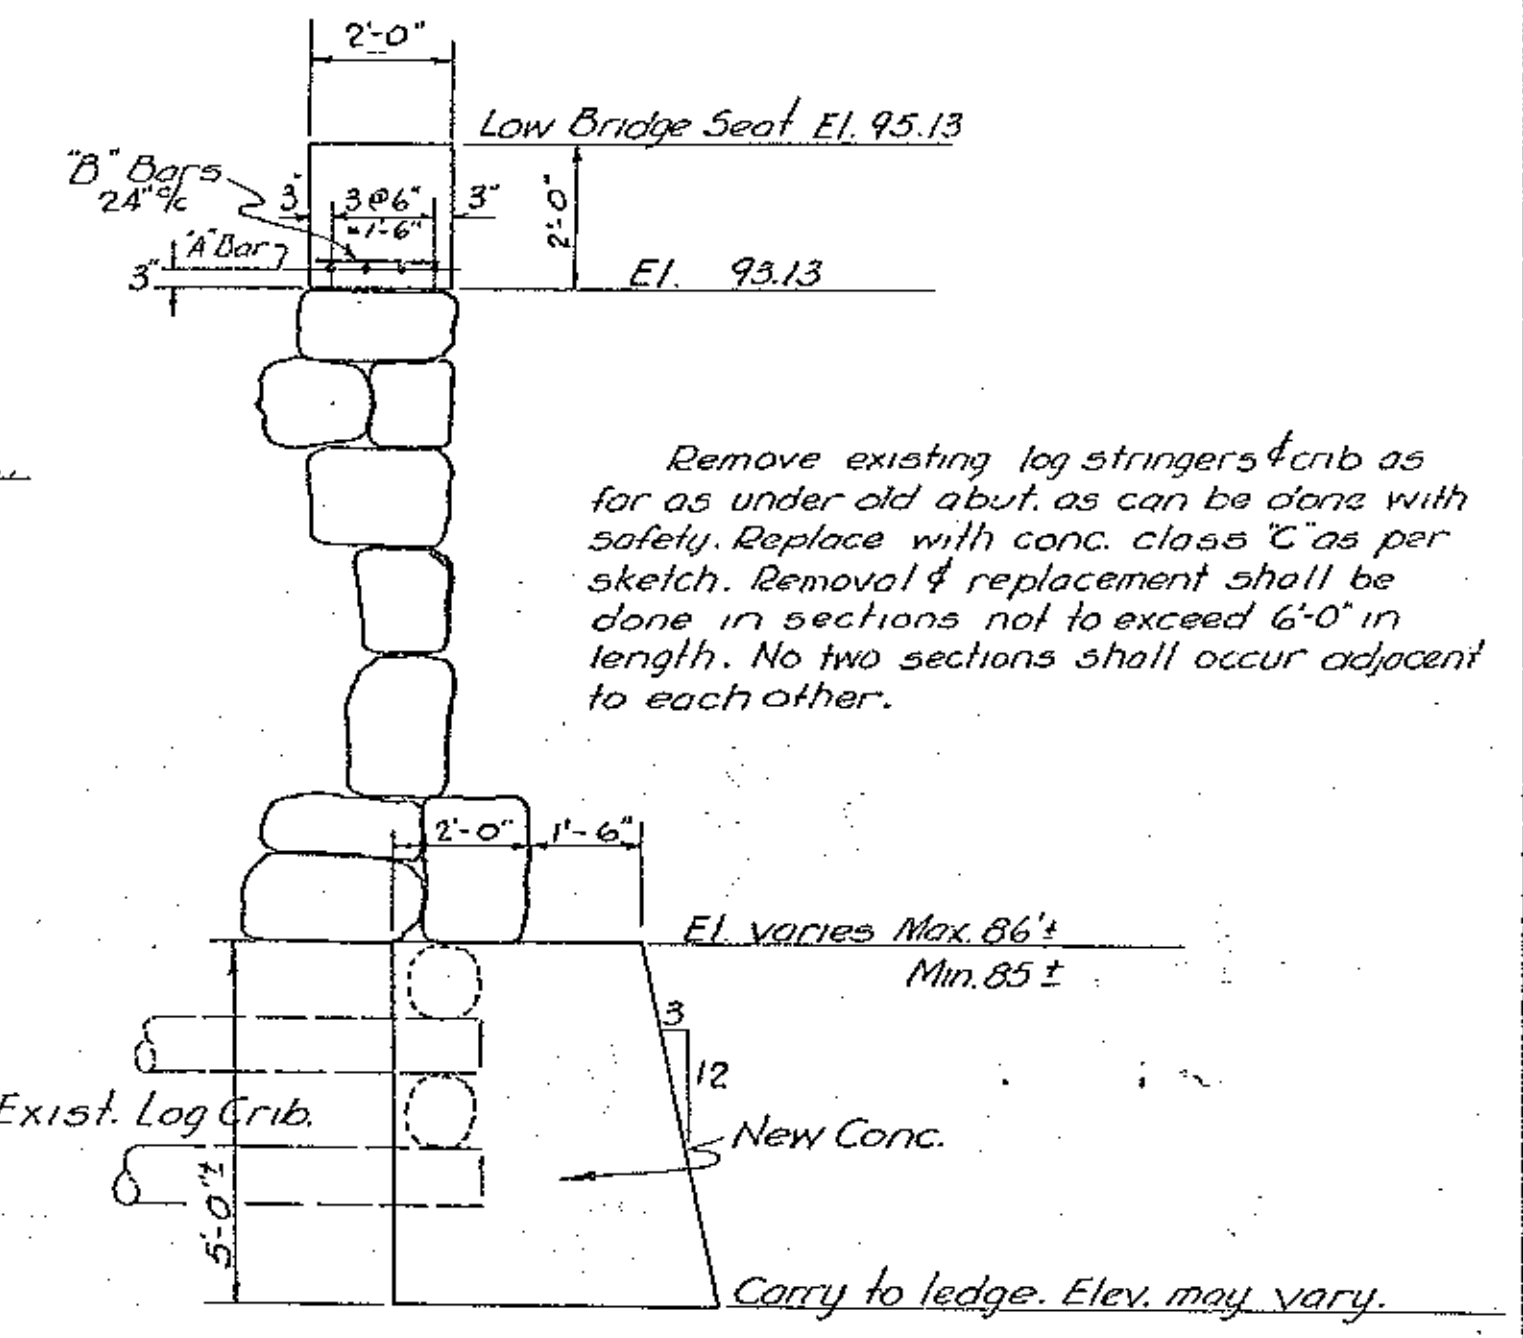

SECT. A-A
BARTON
ORLEANS VILLAGE BRIDGE
DETAILS ABUT. #2
scale: 3/8" = 1'-0"

ESTIMATED QUANTITIES

Conc. Class - "A"	8 c.y.
" " "C"	42 c.y.
Reinforcing Steel	328 lbs.
Struct. Excav.	85 c.y.

Surveyed by
Designed by L.M.B.
Drawn by L.M.B. 5/19/47
Traced by H.W.S.
Checked by J.L.H. Except Quantities
Series SA No. 29-1946 Filed
Sheet 6 of 10 Sheets