


51+25


STA. 51+03 (PIER)
 BEGIN COFFERDAM
 COFFERDAM EXCAVATION, EARTH
 STONE FILL, TYPE IV

STA. 51+10 (ABUTMENT NO. 2)
 END UNCLASSIFIED CHANNEL EXCAVATION
 GEOTEXTILE UNDER STONE FILL
 STONE FILL, TYPE IV

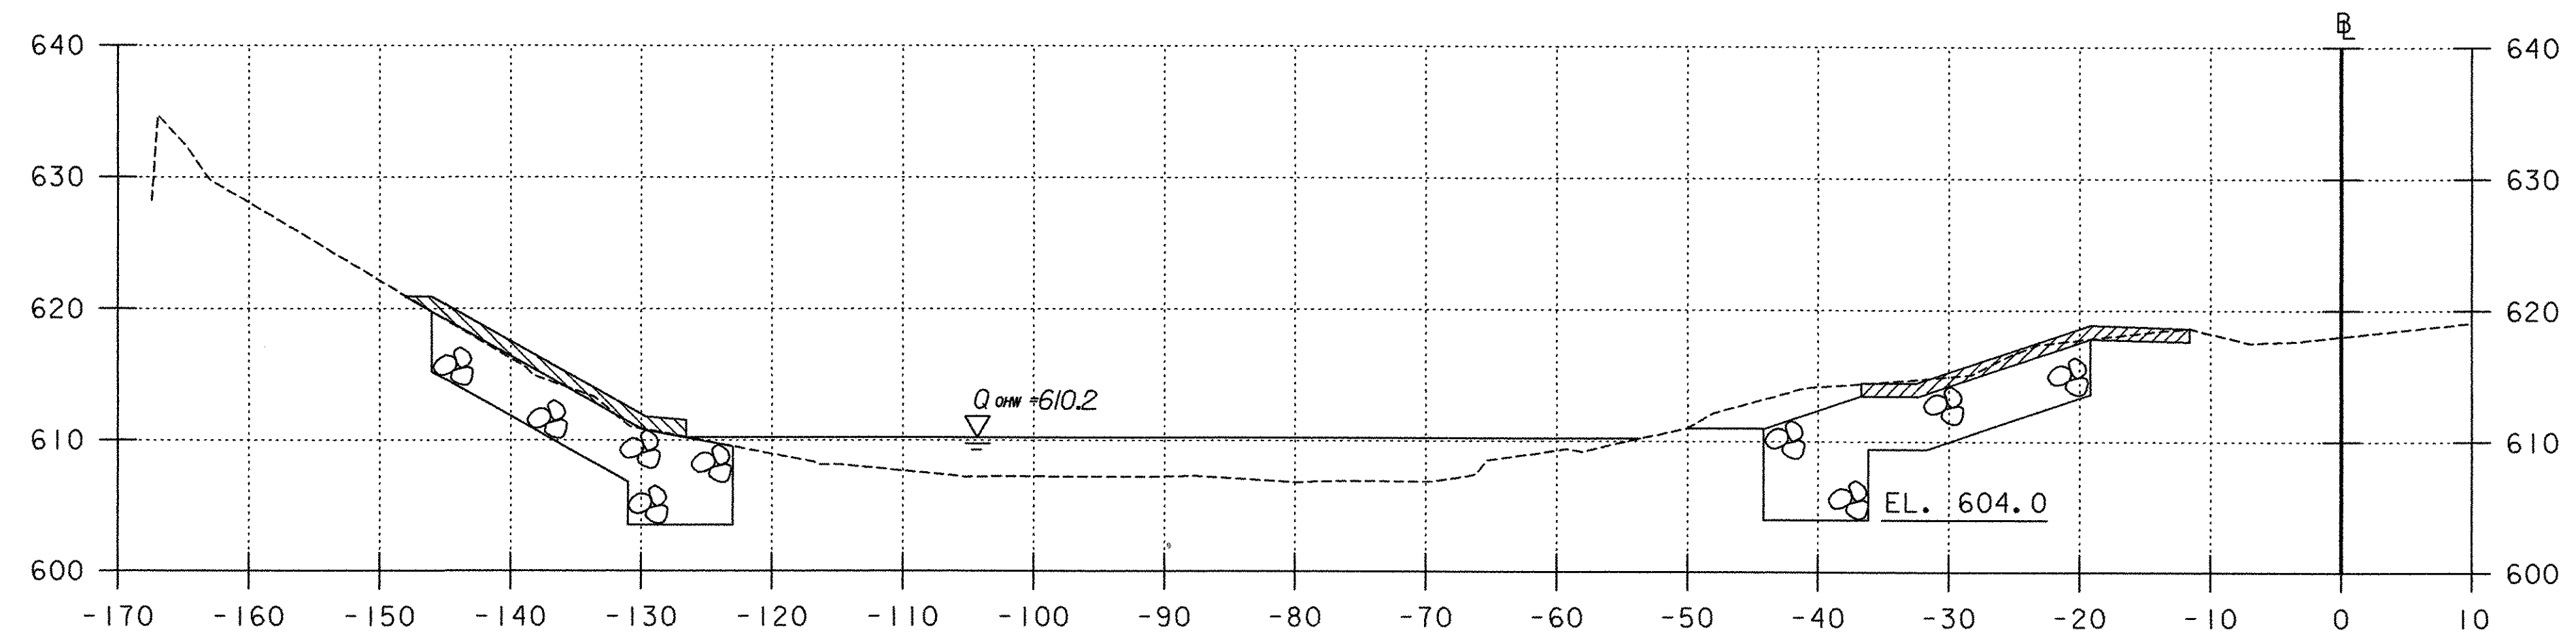


51+00

STA. 50+87 (ABUTMENT NO. 1)
 BEGIN UNCLASSIFIED CHANNEL EXCAVATION
 GEOTEXTILE UNDER STONE FILL
 STONE FILL, TYPE IV

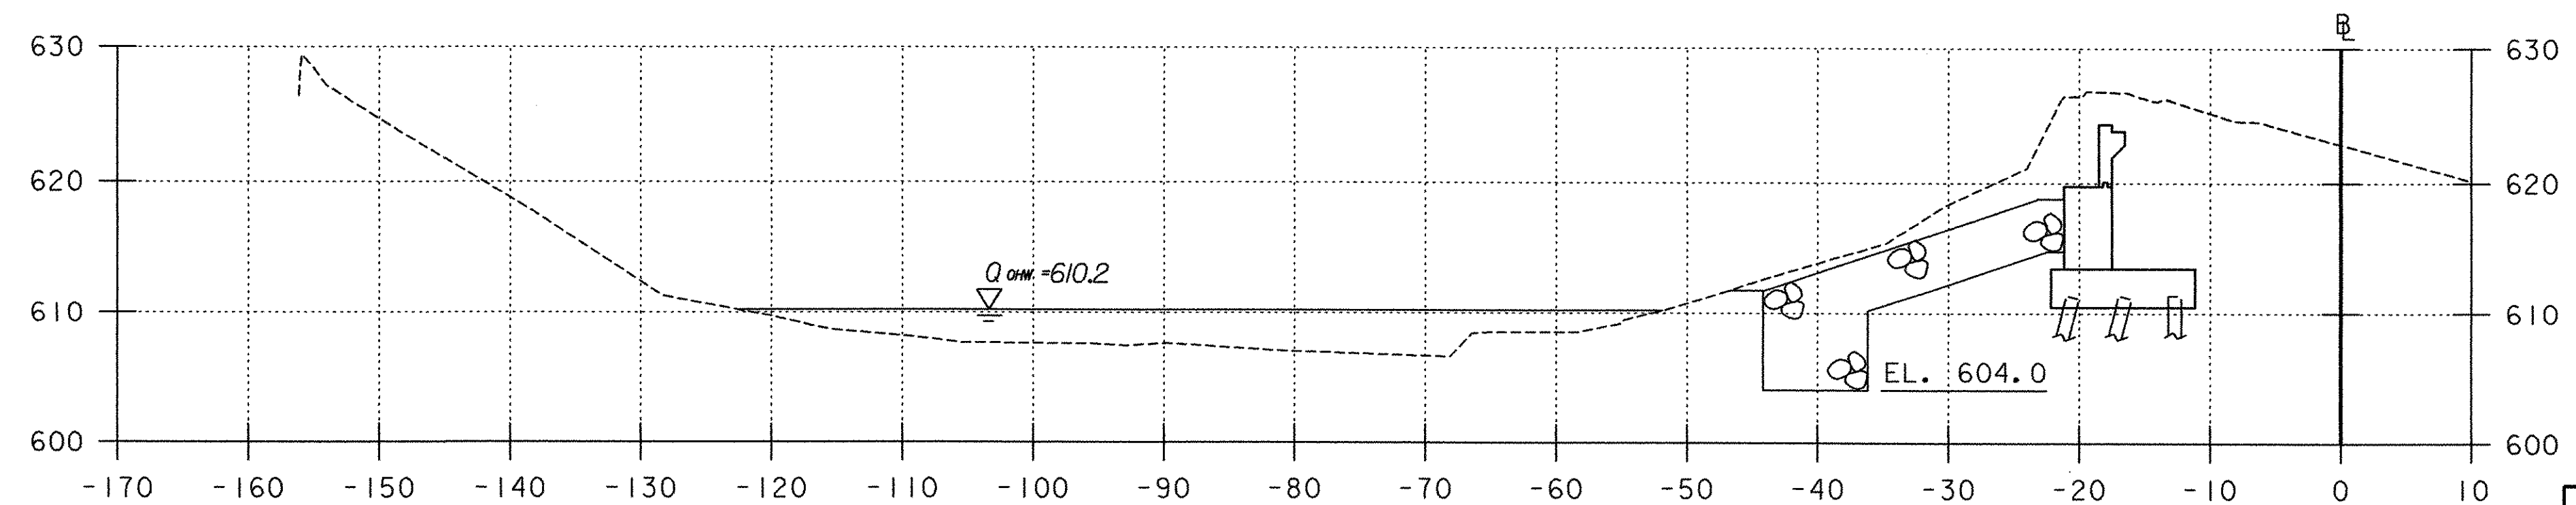

50+75

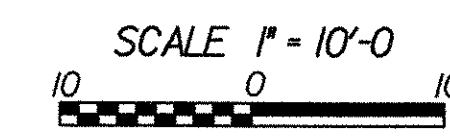

STA. 50+75 TO STA. 51+25



PROJECT NAME:	HUNTINGTON	FILE NAME:	...\\cadd\Trans\z01j302xsl.dgn	PLOT DATE:	1/12/2006
PROJECT NUMBER:	BRO 1445 (29)	PROJECT LEADER:	M. CHENETTE	DRAWN BY:	D. HARRINGTON
		DESIGNED BY:	T. KNIGHT	CHECKED BY:	M. CHENETTE
					SHEET 61 OF 63

CHANNEL CROSS SECTIONS