

- LEGEND**
- RWA = ROAD WORK AHEAD
 - RW500 = ROAD WORK 500 FEET
 - SRWA = SIDE ROAD WORK AHEAD
 - SRW500 = SIDE ROAD WORK 500 FEET
 - EW = END WORK
 - RWN = ROAD WORK NEXT 5/4MILES


LIST OF CONSTRUCTION SIGNS

TOWN HIGHWAY	RWA	RW500	SRWA	SRW500	EW	RWN
LUNENBURG						
BEGIN PROJECT	2	2				1
BAPTIST HILL RD	1				1	
TH #35	1				1	
TH #35	1				1	
MAILETT RD	1				1	
GRIST MILL RD	1				1	
LUNENBURG RD	1				1	
COVERED BRIDGE RD	1				1	
END PROJECT			4	4	2	1
TOTALS	9	2	4	4	10	2

CONSTRUCTION APPROACH SIGNING

SEE STD. E-100 AND E-103 FOR SIGN PLACEMENT

RESIDENT ENGINEER, AT HIS OR HER DISCRETION, MAY ELIMINATE CONSTRUCTION APPROACH SIGNING AT DEAD END LOCATIONS

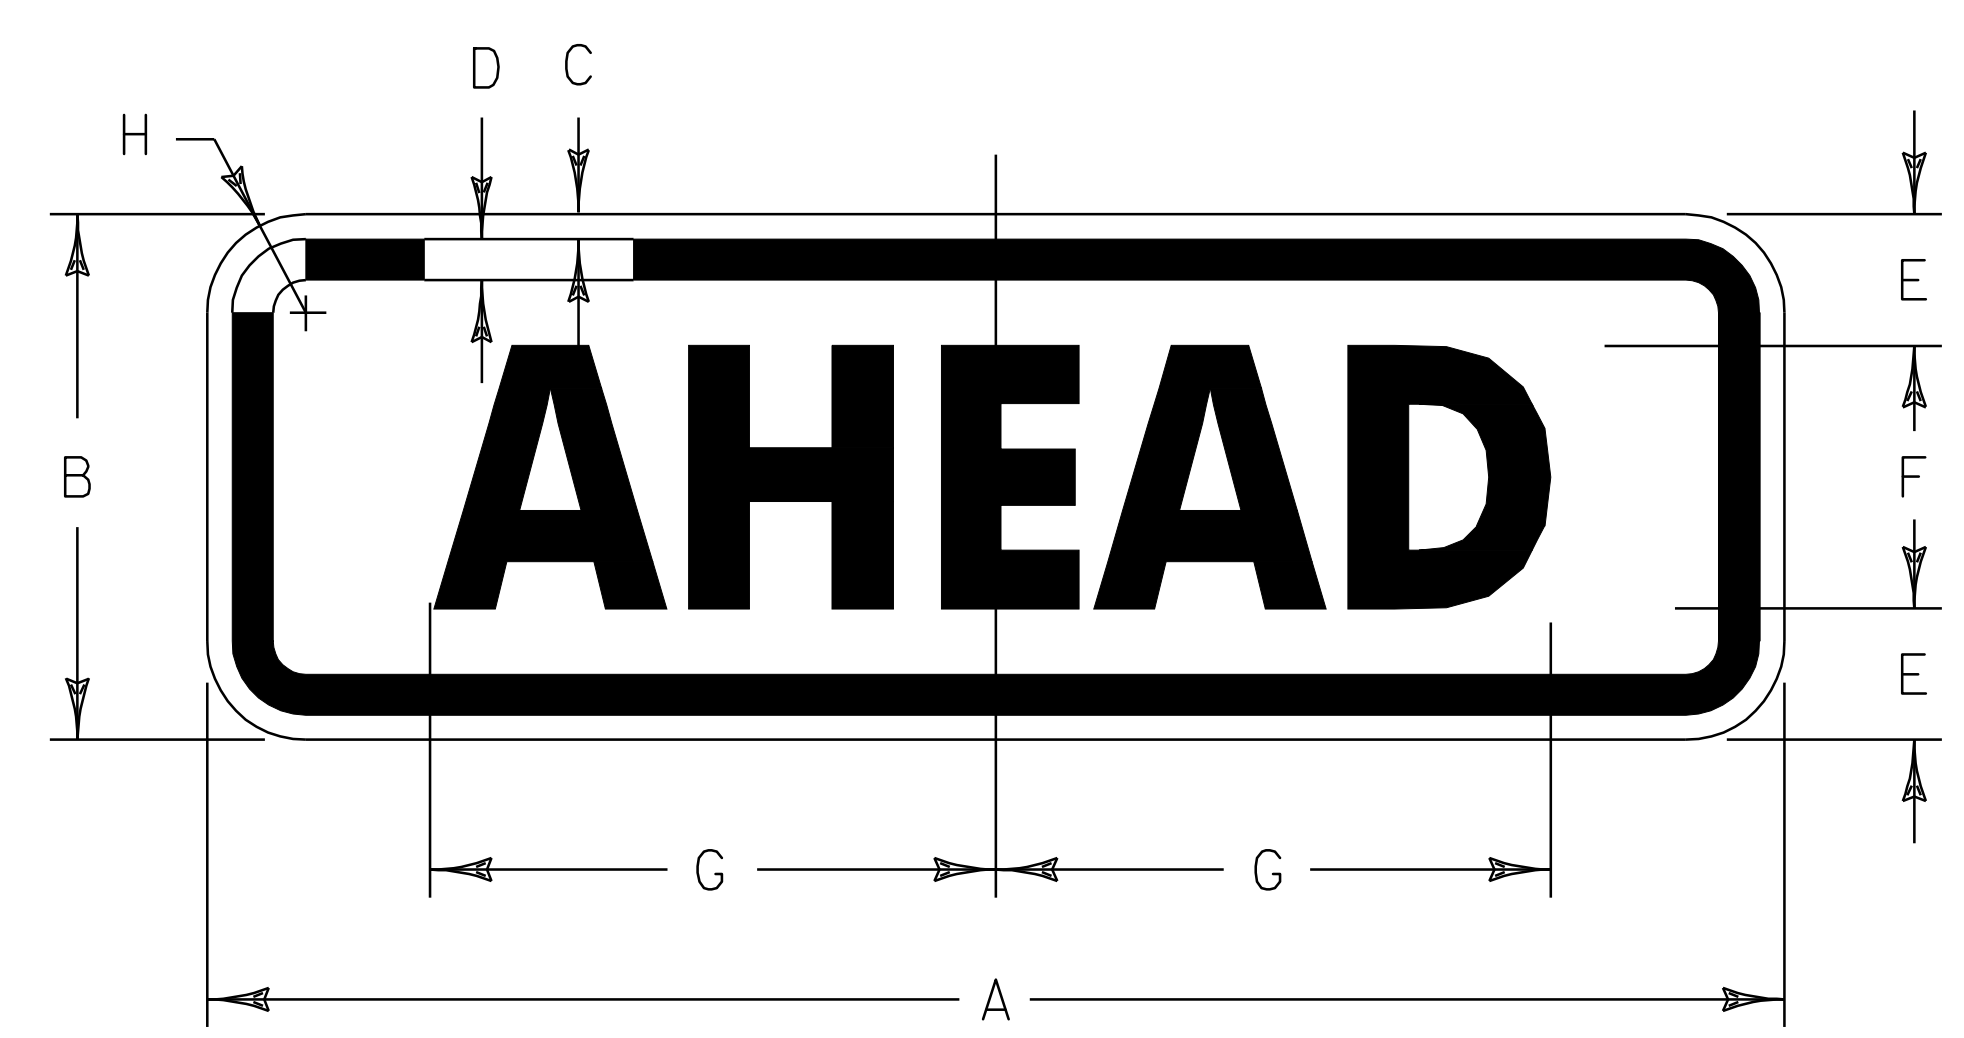

SIGN	DIMENSIONS (mm)							
	A	B	C	D	E	F	G	H
	900	500	15	25	162.5	175D	375	60

FLORESCENT YELLOW - GREEN BACKGROUND

W1 6-9P

CONSTRUCTION APPROACH
SIGNING & SIGN
DETAIL SHEET



DESIGNED BY BCE/PJM DATE 12-01
 DRAWN BY C.E.A., INC. DATE 12-01
 DESIGN FILE NO. pave/01cl50/pcl50.dgn
 PRF FILE pcl50cas.i DATE 10-AUG-2007 14:
 PLOTTED
 PROJ. NAME **LUNENBURG**
 PROJ. NO. **STP 2301(7)S**
 SHEET **20** OF **20** SHEETS

DATUM
 VERTICAL N/A
 HORIZONTAL N/A