

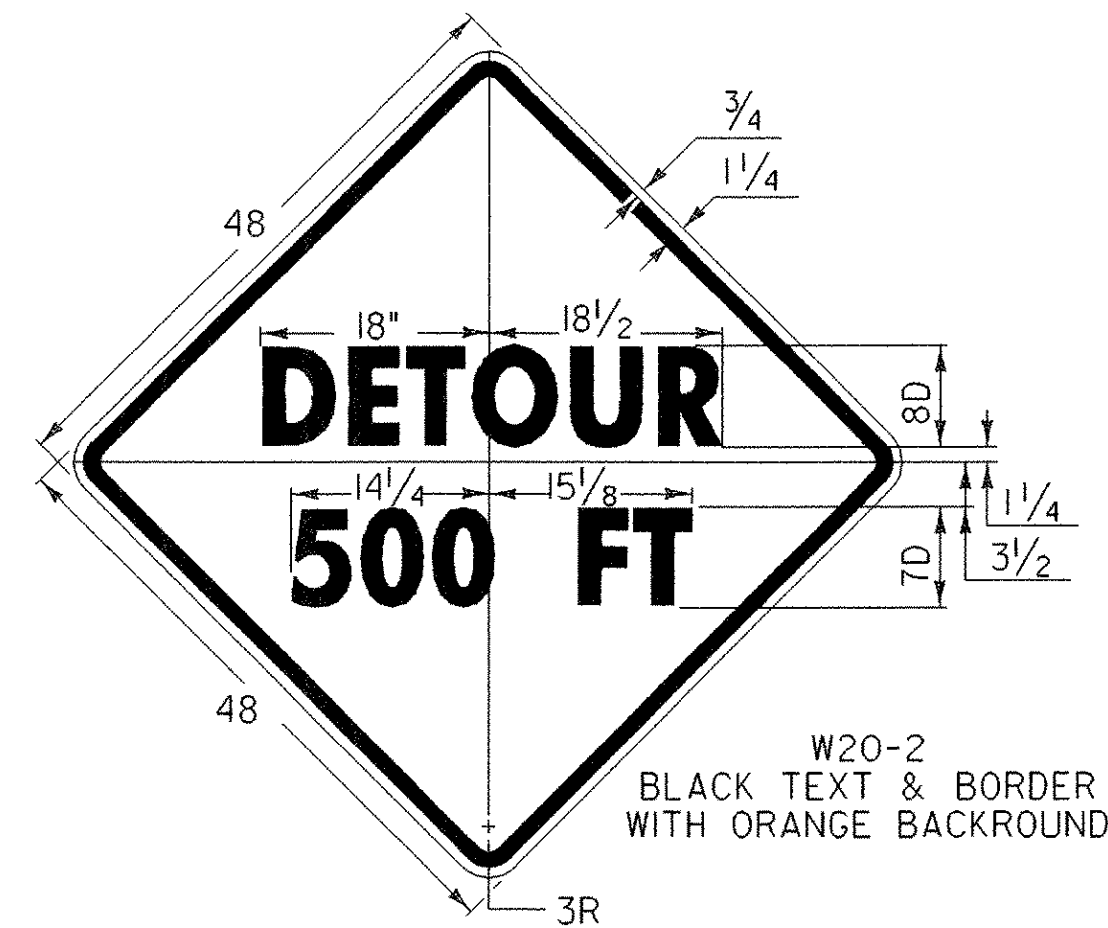
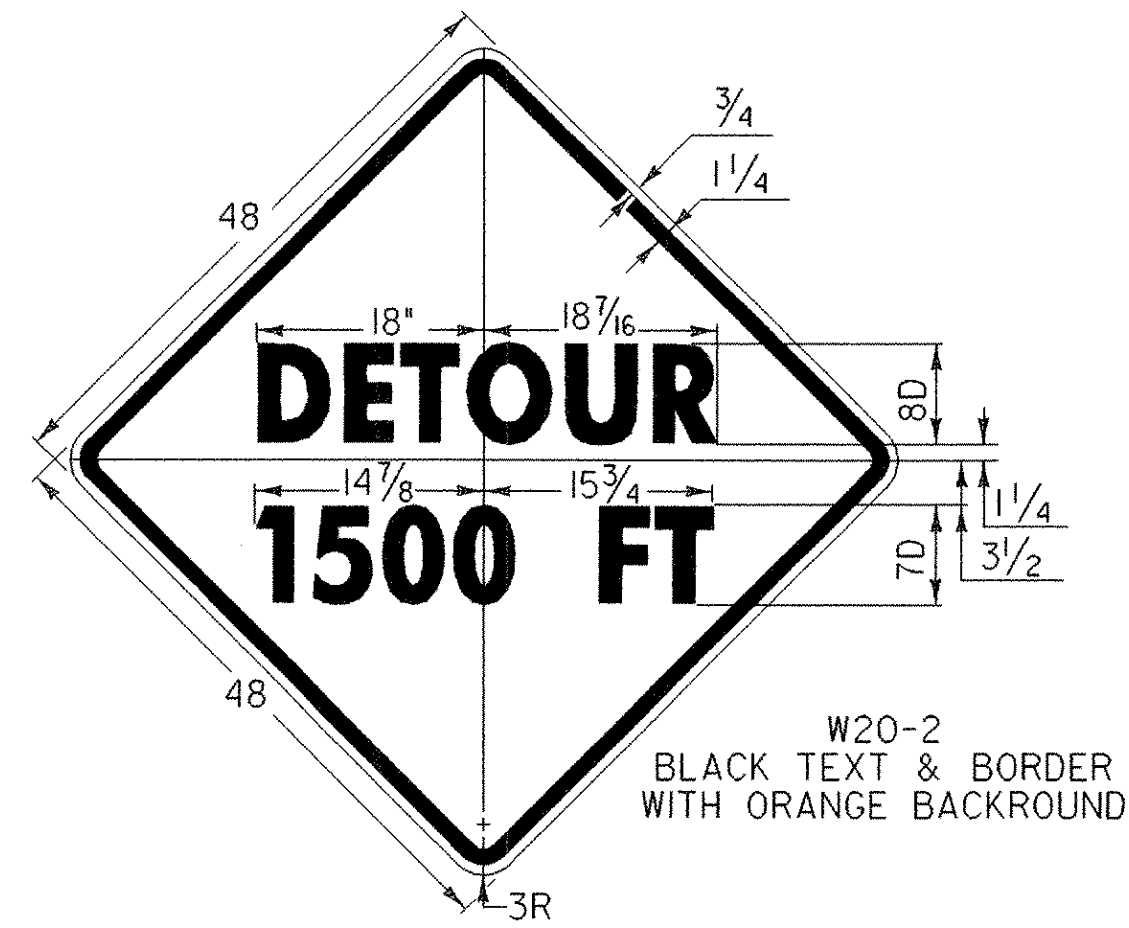
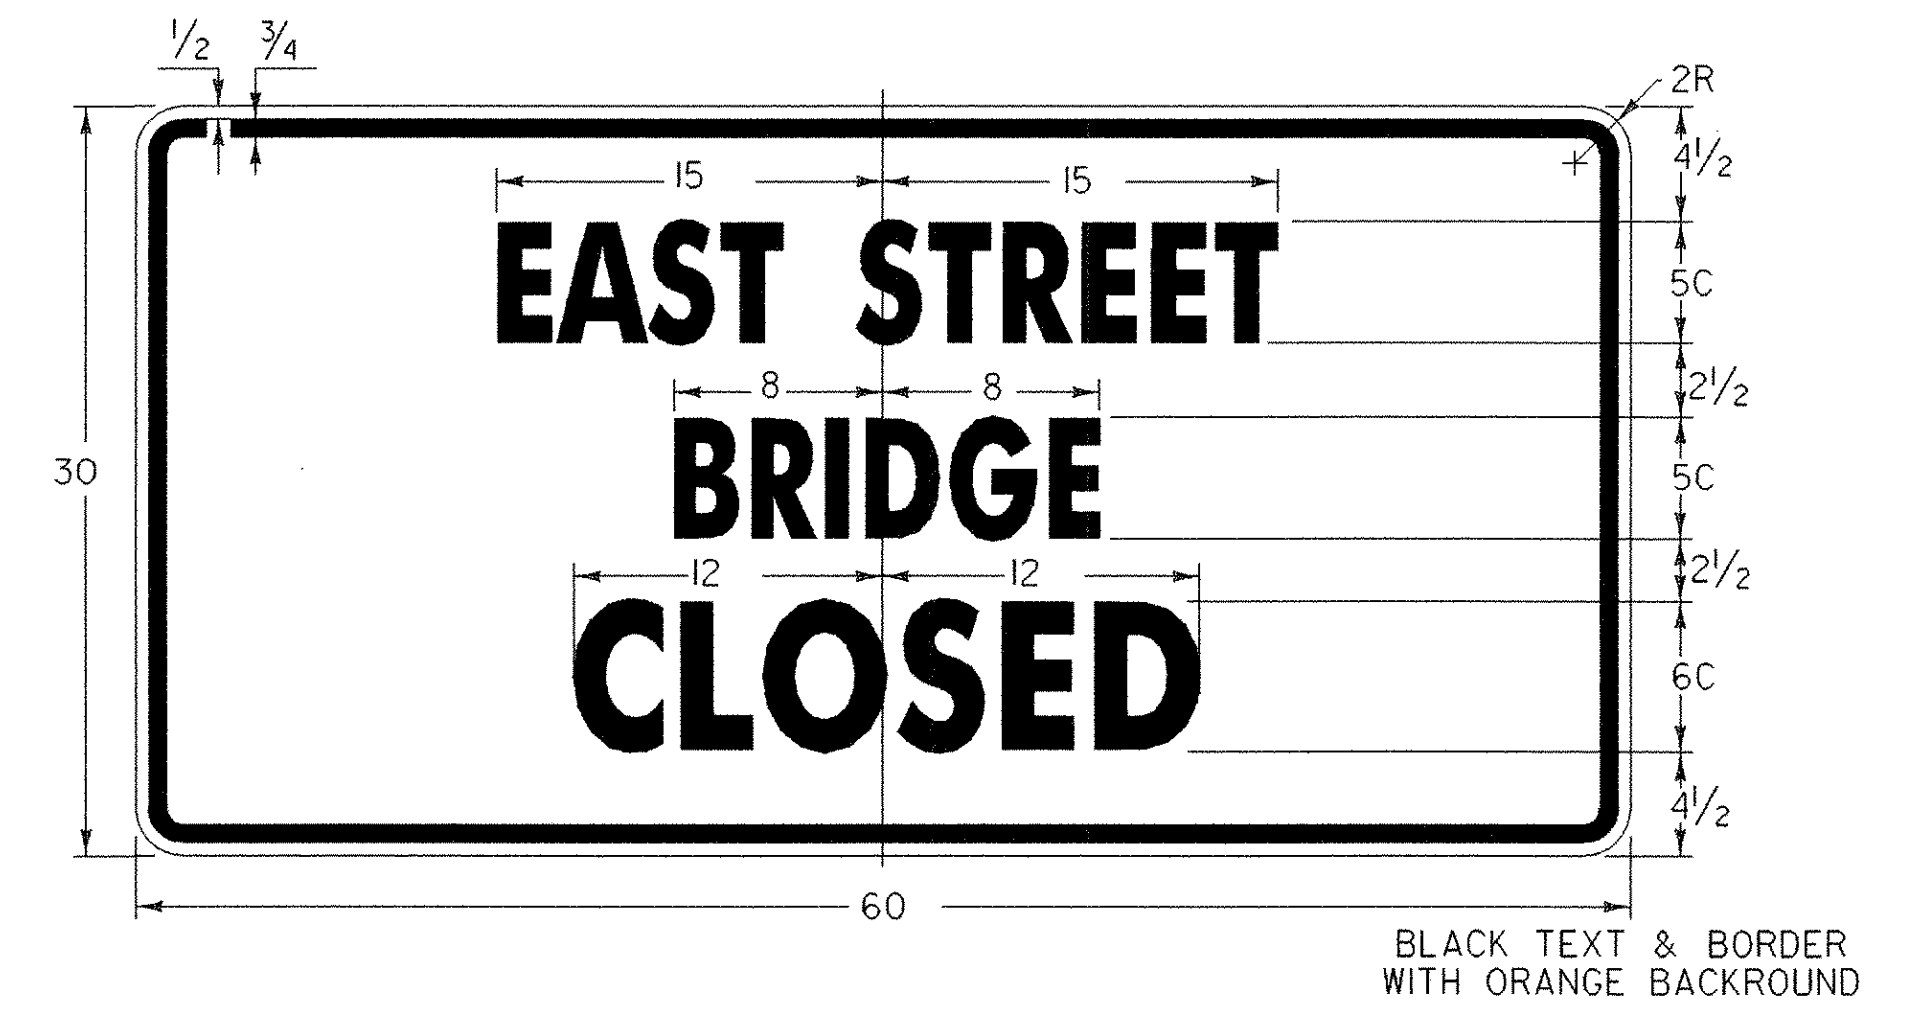
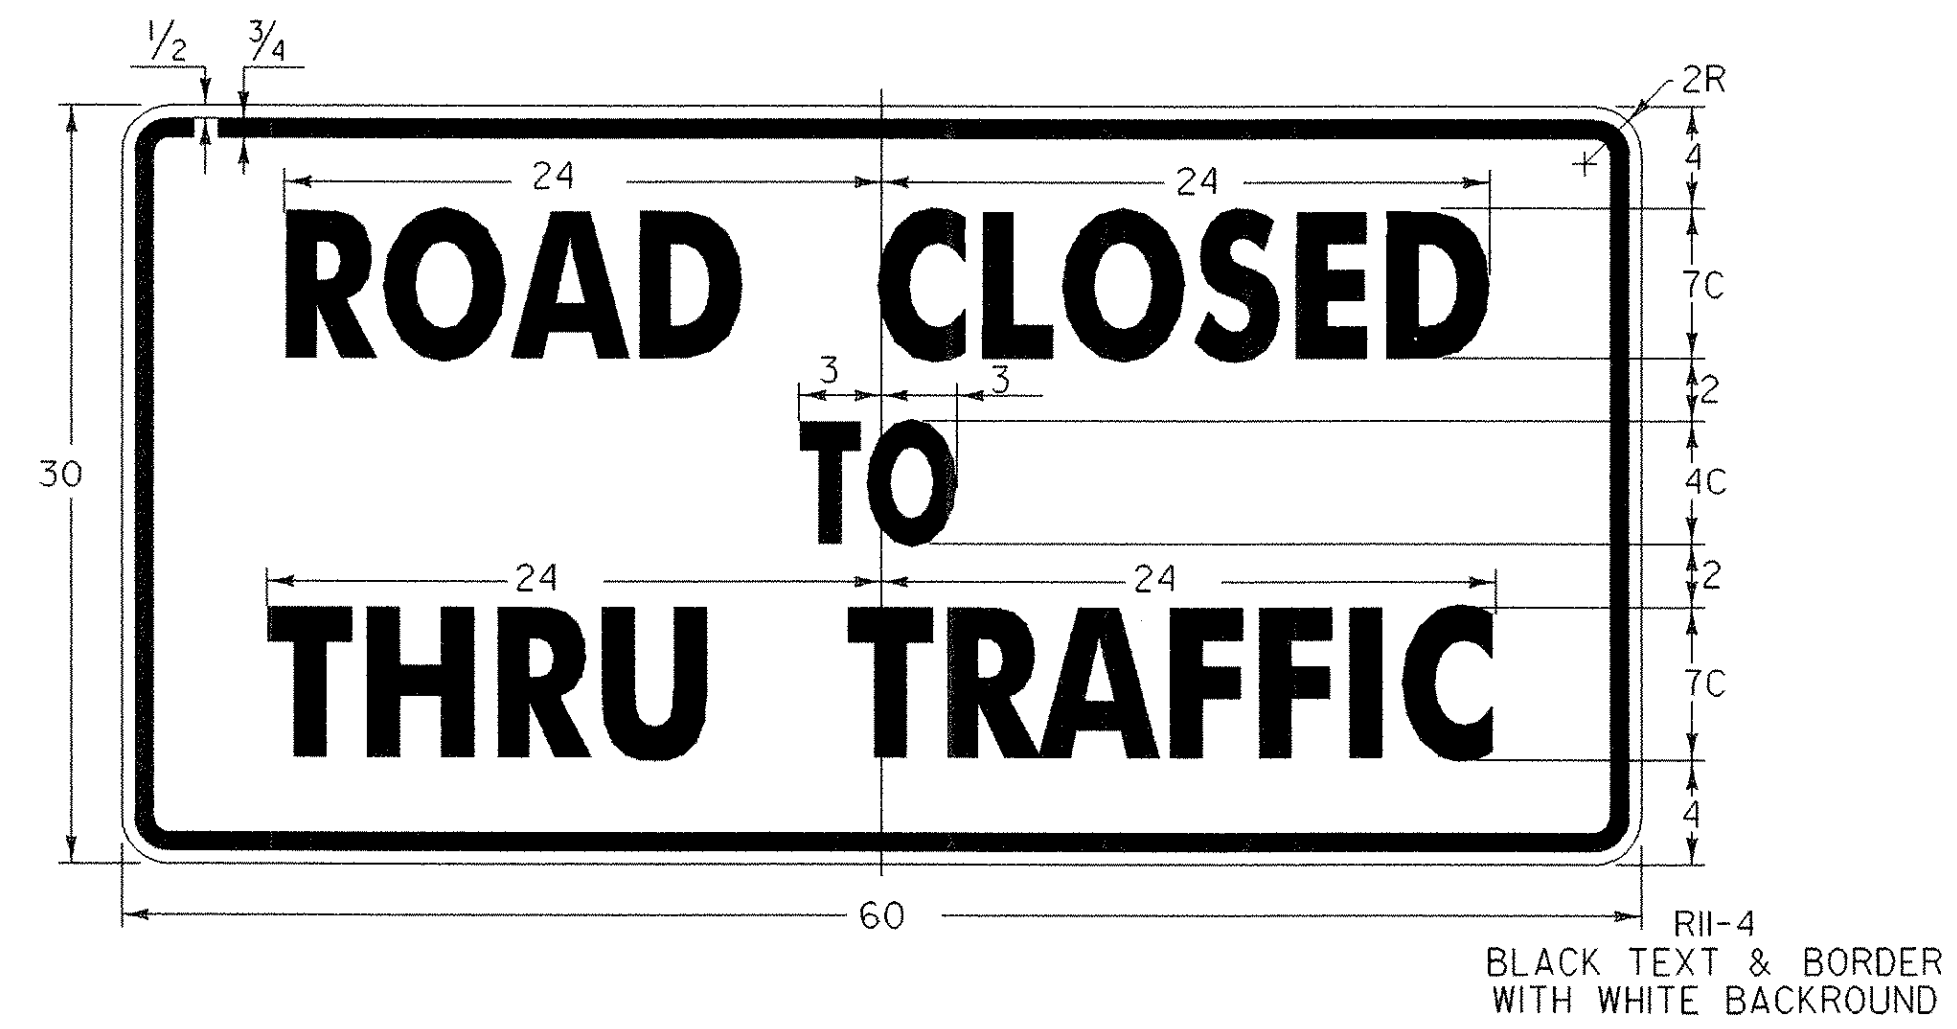
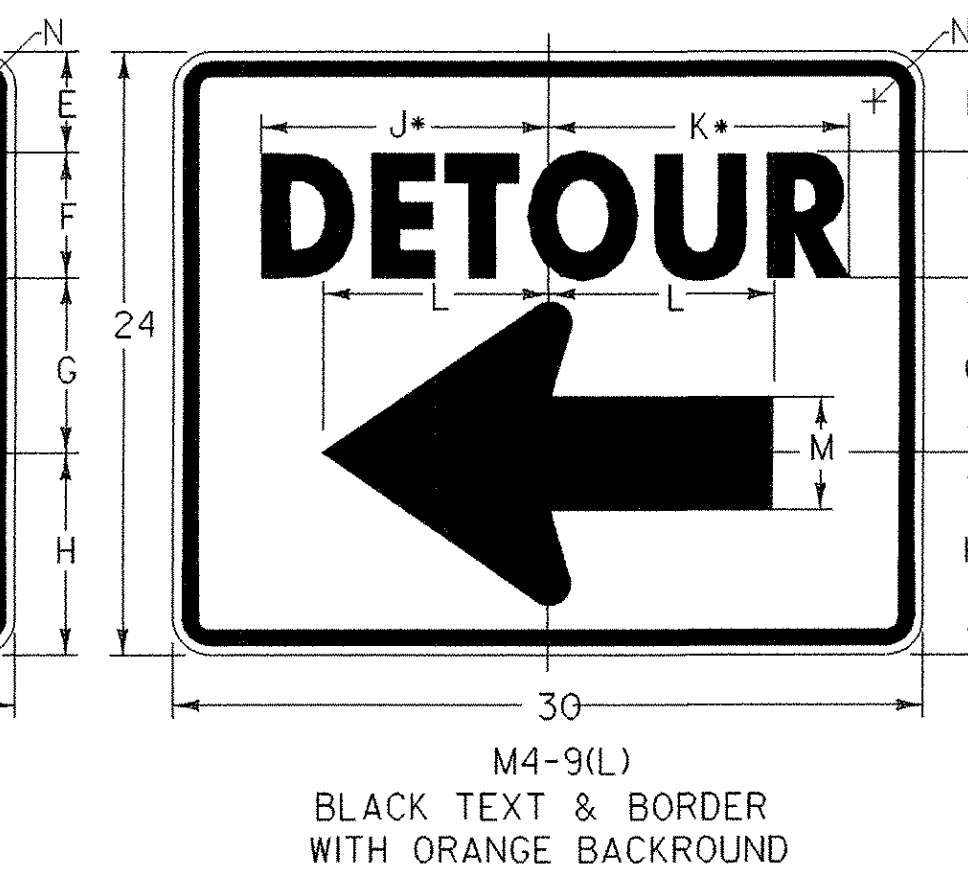


QUANTITY OF SIGNS	SIGN LEGEND	SIGN DIMENSIONS		FLANGED CHANNEL lb/ft 3.0
		WIDTH (in)	HEIGHT (in)	
4		60	23	X
3	W20-2			X
2	R11-4	60	30	X
3	W20-2			X
3	M4-9 (U)	30	30	X
2	M4-9 (R)	30	24	X
1	M4-9 (L)	30	24	X
1		48	18	
2		48	30	X
2		24	18	X
9		24	12	
1		30	30	X
1		30	30	X
1		30	30	X
2		-	-	X
2		-	-	

SEE STD. E-121 FOR SIGN PLACEMENT

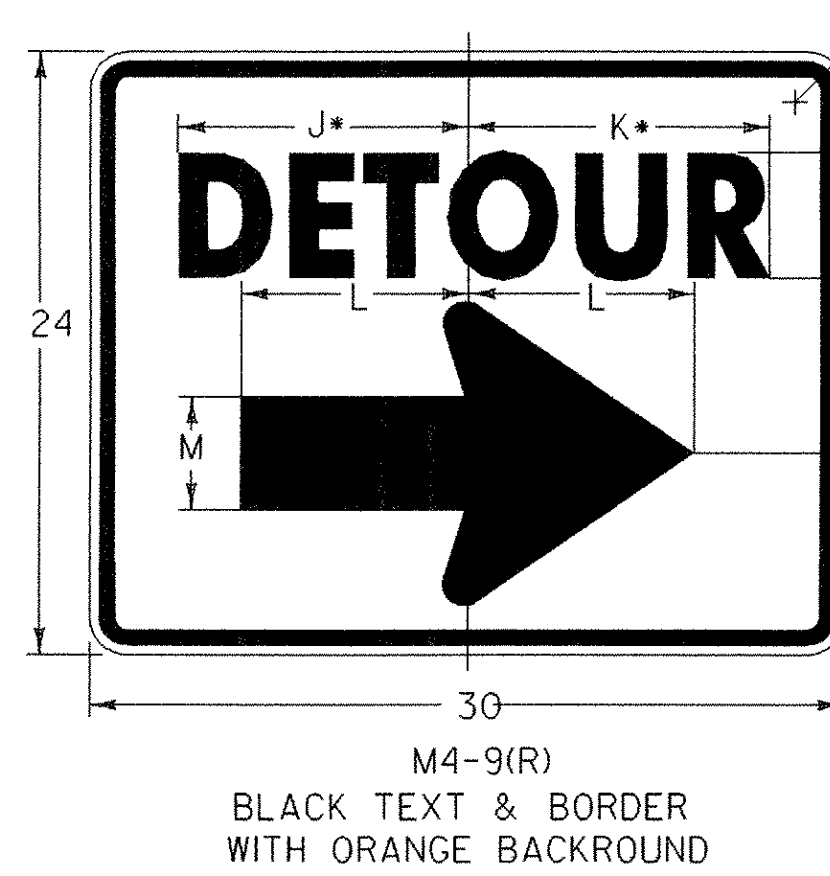

NOTE: THE COST AND INSTALLATION OF ALL DETOUR SIGNS AND POSTS WILL BE PAID FOR UNDER ITEM 641.0, TRAFFIC CONTROL

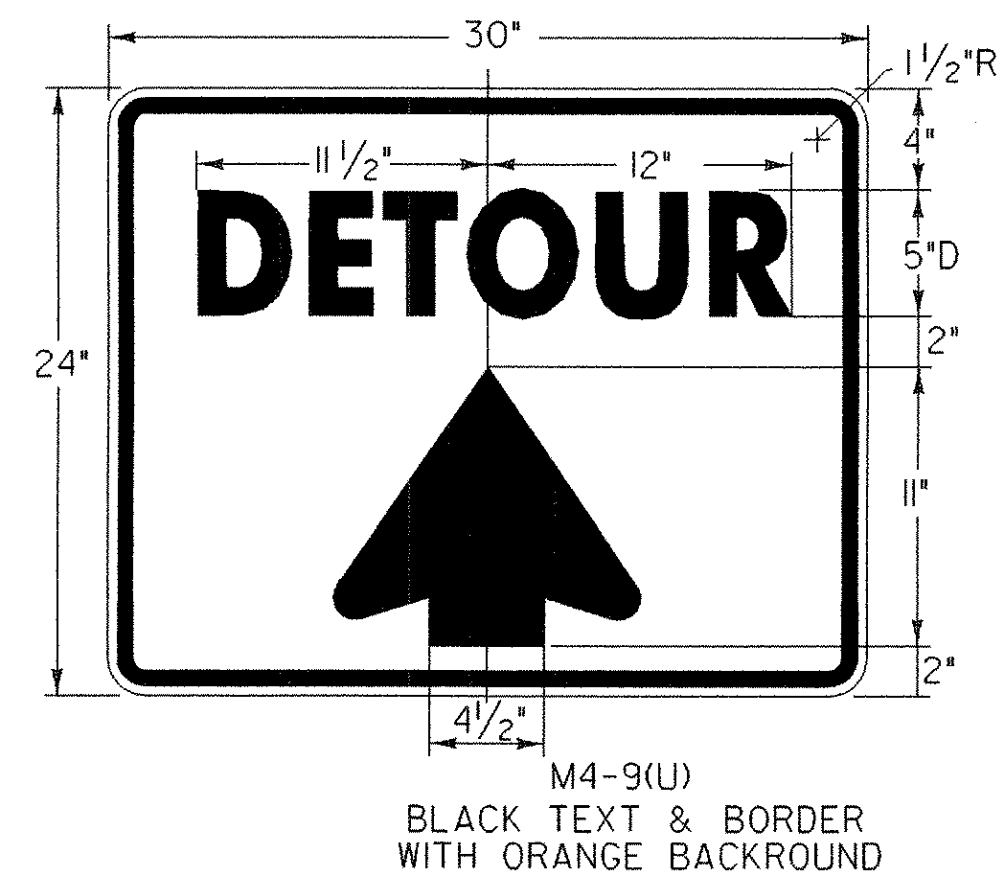

SIGN	DIMENSIONS (INCHES)													* REDUCE SPACING 40%
	A	B	C	D	E	F	G	H	J	K	L	M	N	
STD.	30	24	3/8	1/2	4	5D	6 7/8	8	11 1/2	12	9	4 1/2	1 1/2	
SPECIAL	48	36	1/2	1	6	8D	10	12	15	20 1/4	13 1/2	7	2 3/8	
SPECIAL	60	48	3/4	1 3/8	8	10D	14	16	2	24	18	9	3 1/8	

### DETOUR DETAILS

PROJECT NAME:	BARTON	PLOT DATE:	02-APR-2007
PROJECT NUMBER:	BRO 1449 (29)	DRAWN BY:	J. GILMORE
FILE NAME:	/s/tr5/01j168/sj168tr.f.dgn	CHECKED BY:	J. REED
PROJECT LEADER:	W. SYMONDS	SHEET	30 OF 84
DESIGNED BY:	J. REED		
sj168dd.i			