



TH 7 PROFILE
 HOR. SCALE 1" = 20'-0"
 VER. SCALE 1" = 10'-0"

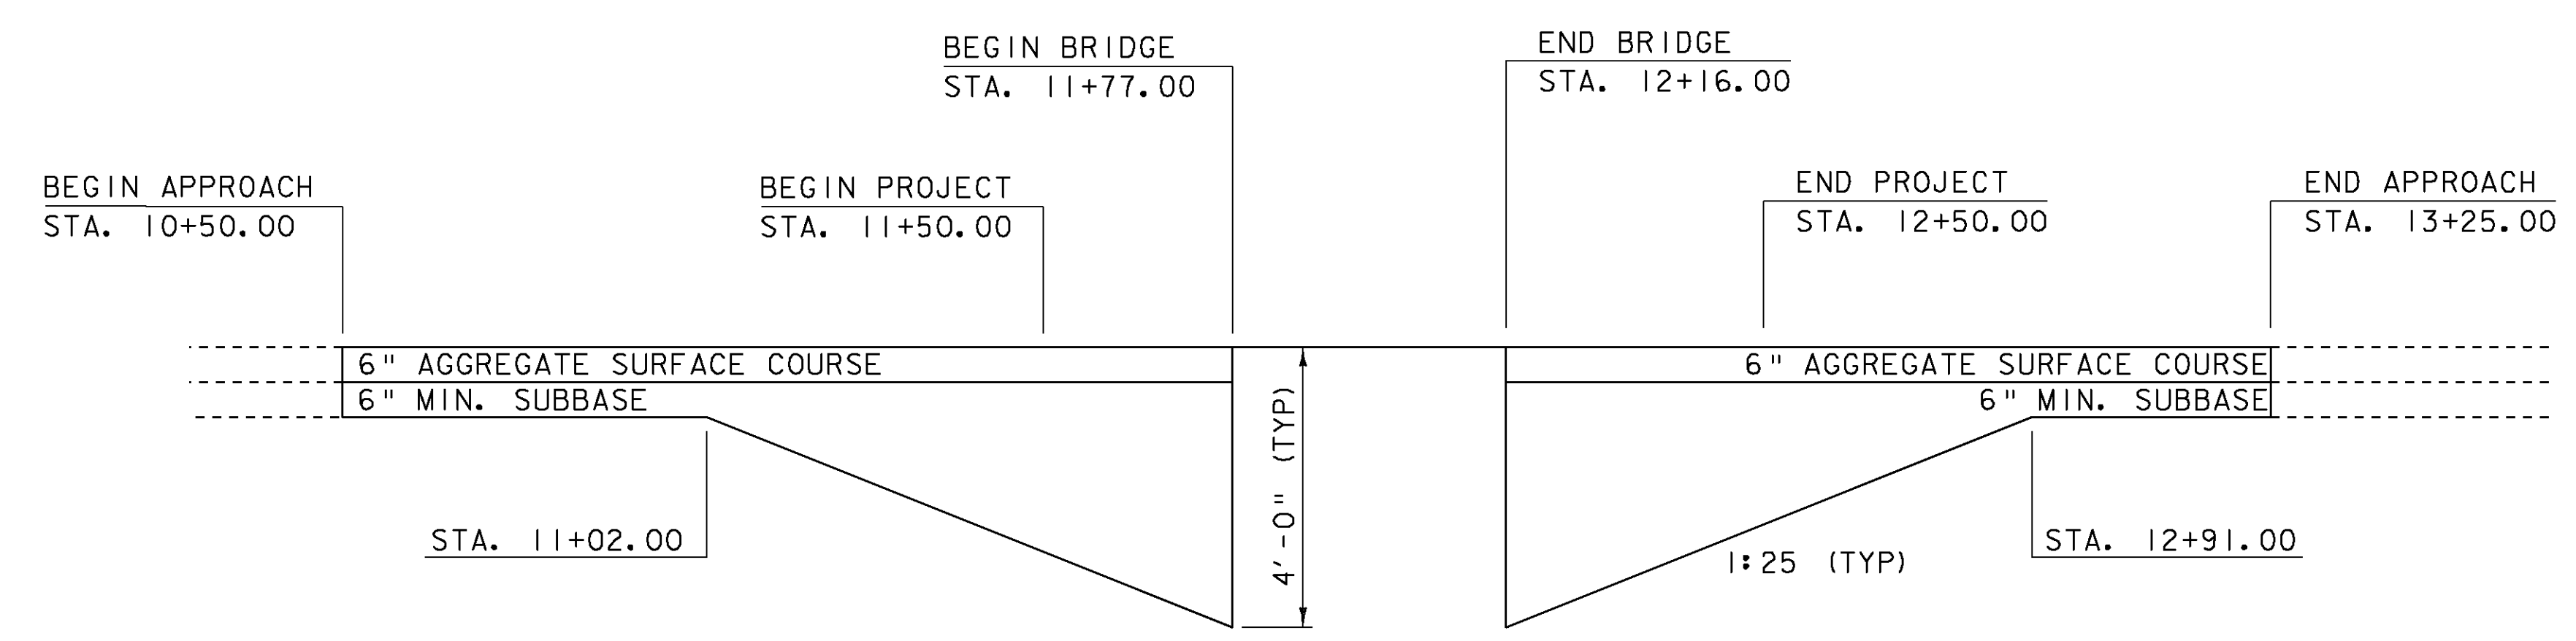

MATERIAL TRANSITION
 HOR. SCALE 1" = 20'-0"
 NO VER. SCALE

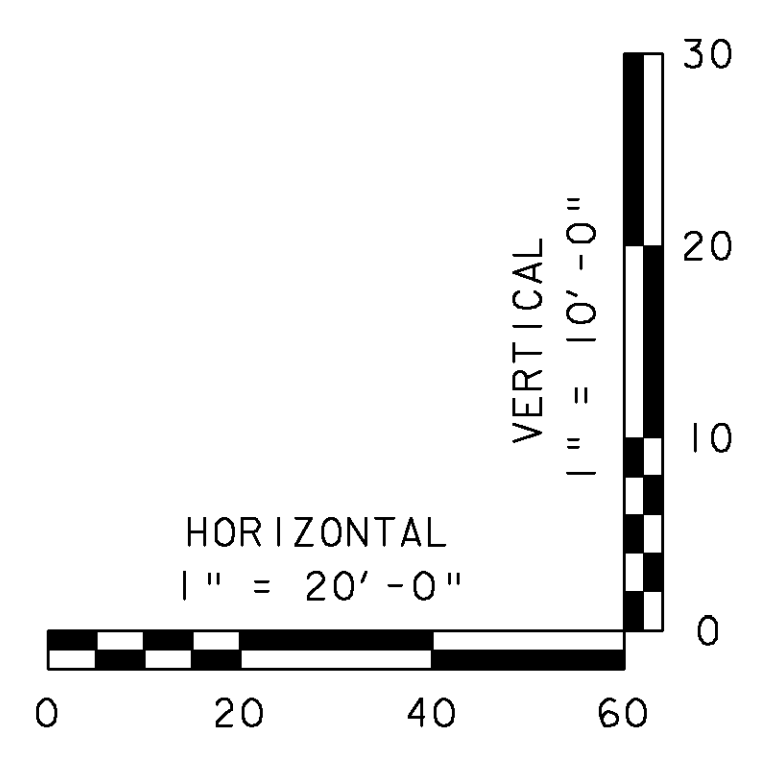

THE GRADES SHOWN TO THE NEAREST TENTH ARE THE ORIGINAL GROUND ELEVATIONS ALONG THE PROPOSED ALIGNMENT.

THE GRADES SHOWN TO THE NEAREST HUNDREDTH ARE THE FINISH GRADES ALONG THE PROPOSED ALIGNMENT.

PROJECT NAME: MENDON	FILE NAME: s01j272pro.dgn	PLOT DATE: 07-SEP-2010
PROJECT NUMBER: BRO 1443(43)	PROJECT LEADER: K. HIGGINS	DRAWN BY: K. PATTERSON
	DESIGNED BY: G. LAROCHE	CHECKED BY: G. LAROCHE
	PROFILE & MATERIAL TRANSITION SHEET	SHEET 9 OF 32