



TYPICAL DECK SECTION

SCALE 1/2" = 1'-0"

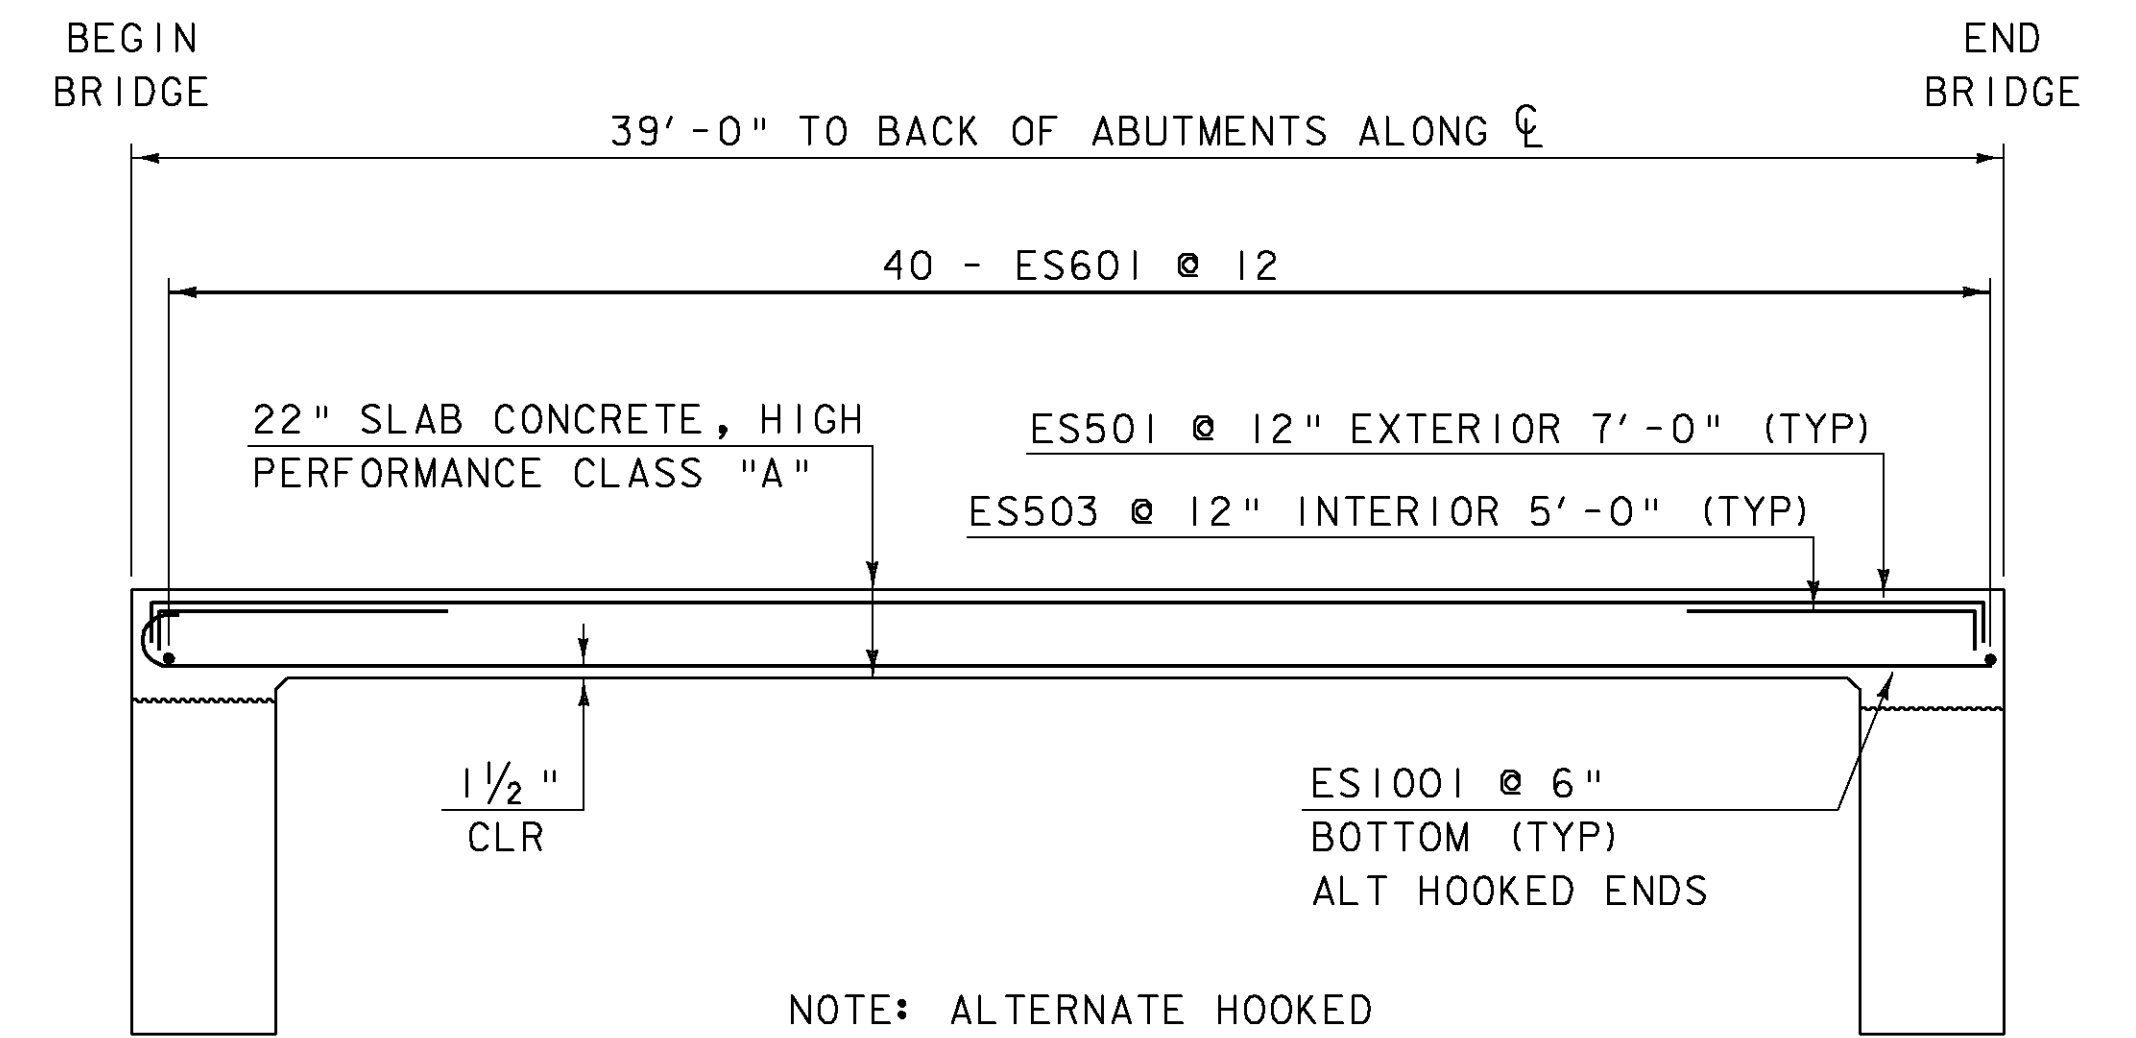


DECK ELEVATION VIEW

SCALE 1/4" = 1'-0"

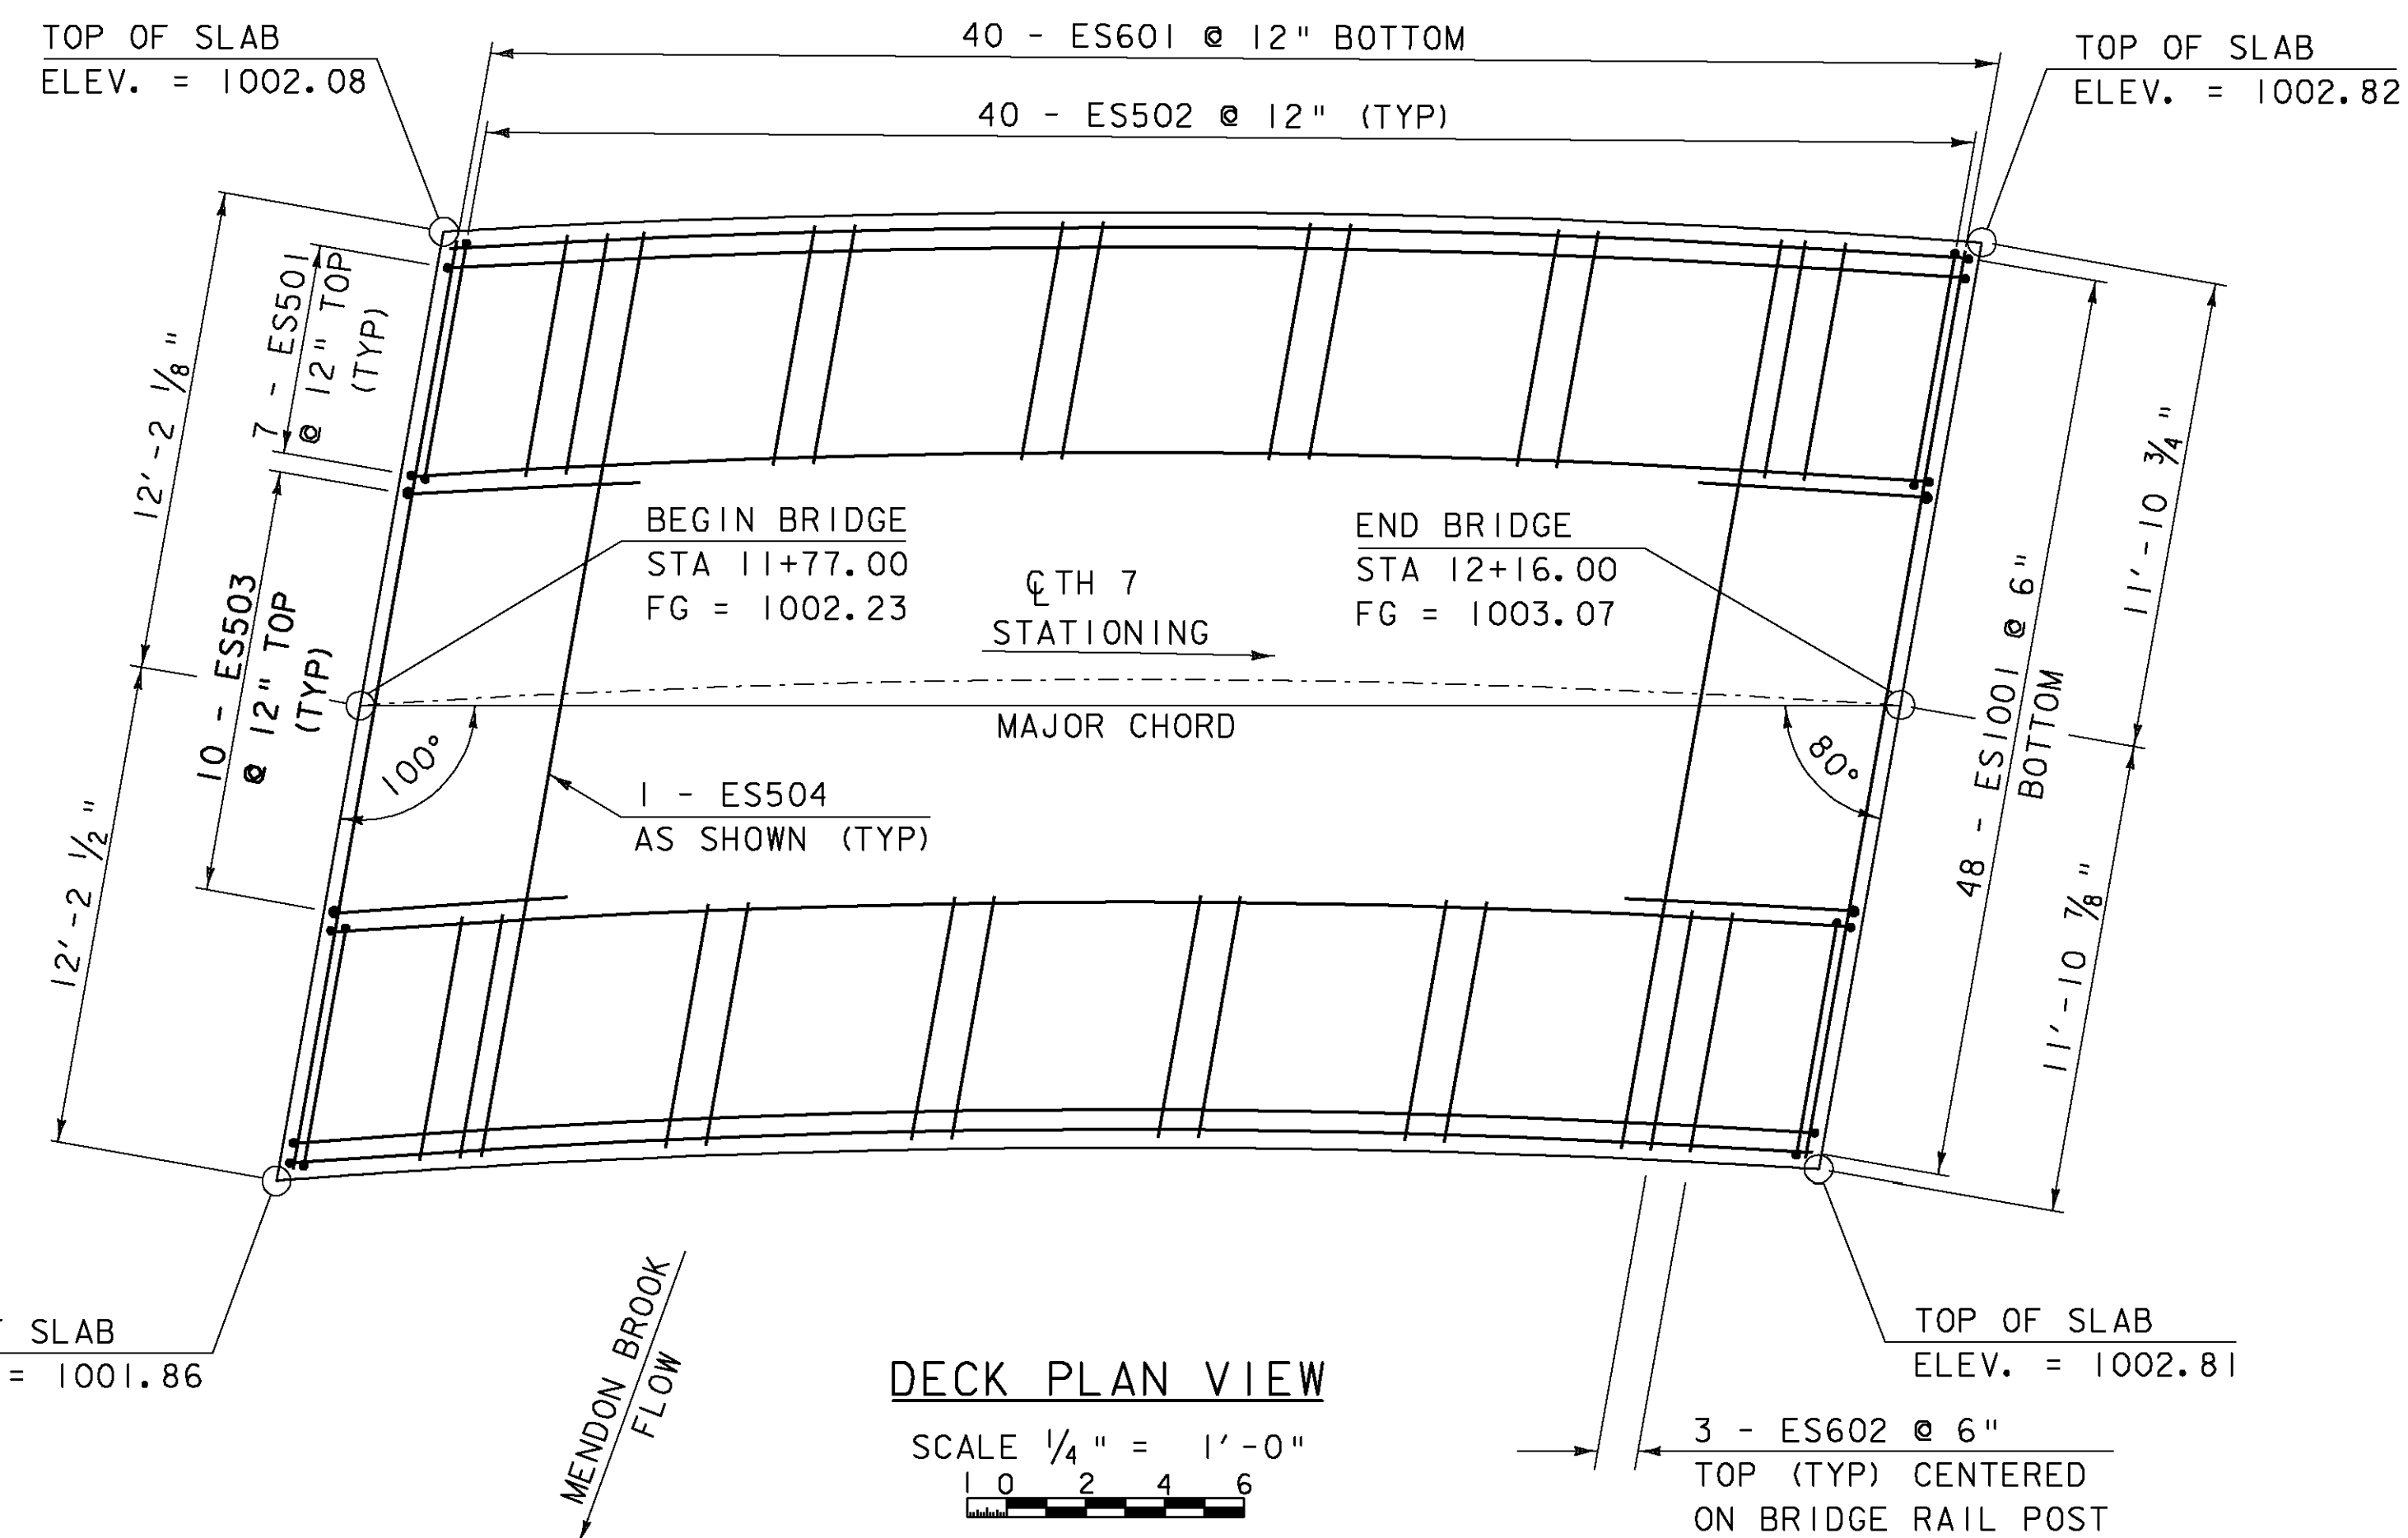

DECK PLAN VIEW

SCALE 1/4" = 1'-0"

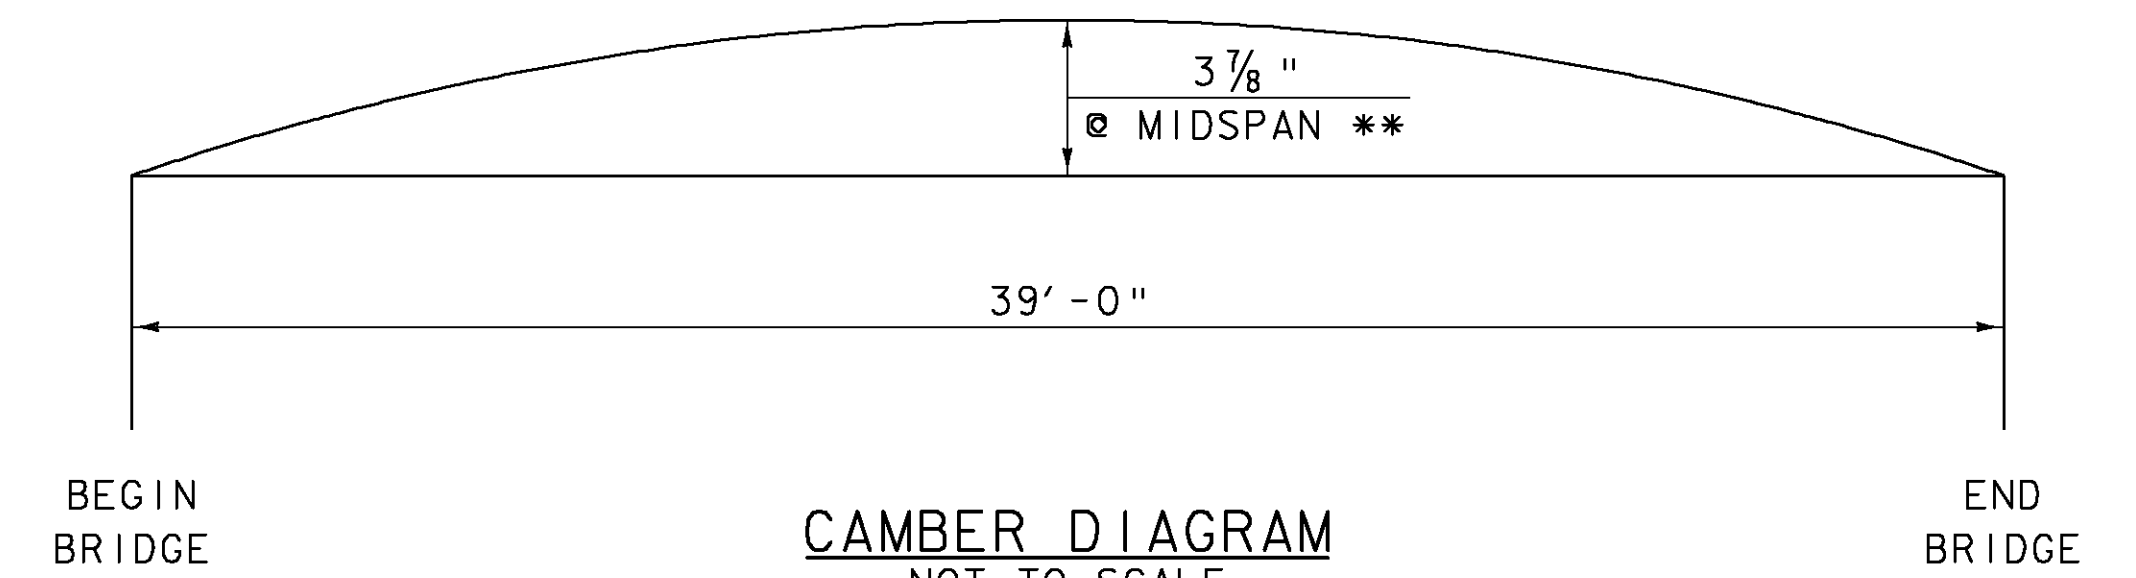

CAMBER DIAGRAM  
NOT TO SCALE

\*\* SET CONSTRUCTION FORMS TO THIS CAMBER  
CAMBER SHALL APPROXIMATE A CIRCULAR CURVE

NOTE:

NF = NEAR FACE  
 FF = FAR FACE  
 EF = EACH FACE  
 ▲ = CUT TO FIT IN FIELD  
 3" CLEAR, UNLESS OTHERWISE SPECIFIED ON THE PLANS.  
 2'-2" BAR LAP UNLESS OTHERWISE SPECIFIED ON THE PLANS.

PROJECT NAME: MENDON  
 PROJECT NUMBER: BRO 1443 (43)

FILE NAME: s01j272sup.dgn  
 PROJECT LEADER: K. HIGGINS  
 DESIGNED BY: G. LAROCHE  
 DECK PLAN

PLOT DATE: 07-SEP-2010  
 DRAWN BY: R. PELLETT  
 CHECKED BY: J. SALVATORI  
 SHEET 15 OF 32