




10+25

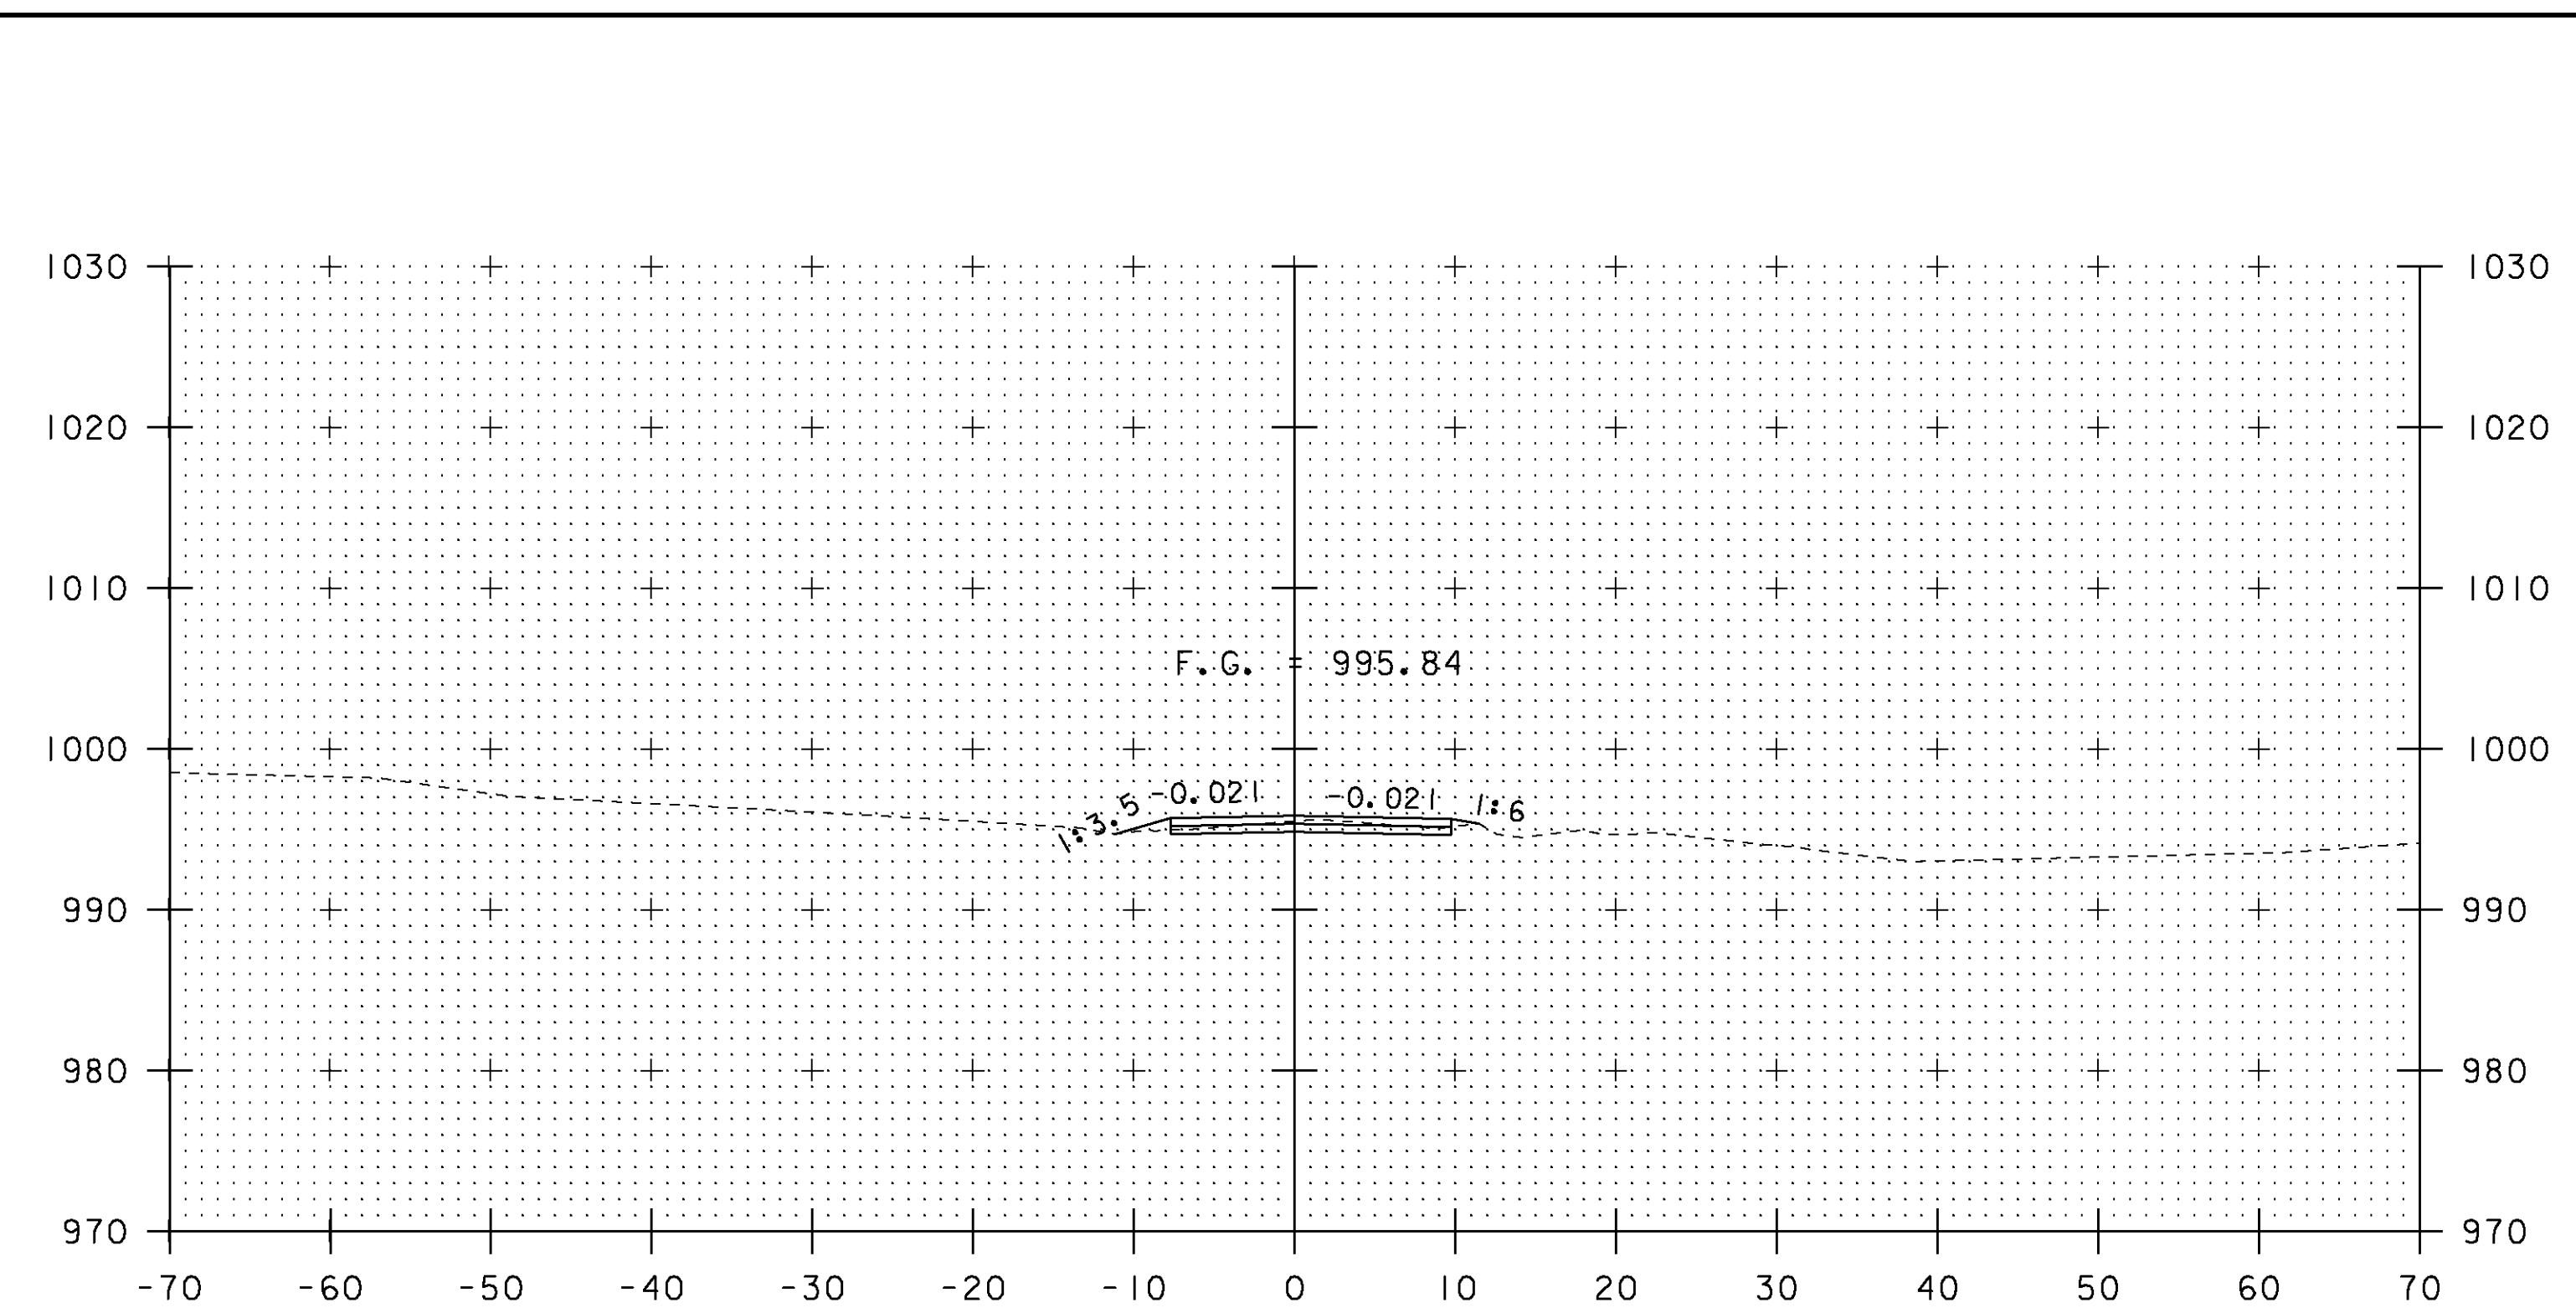


10+75

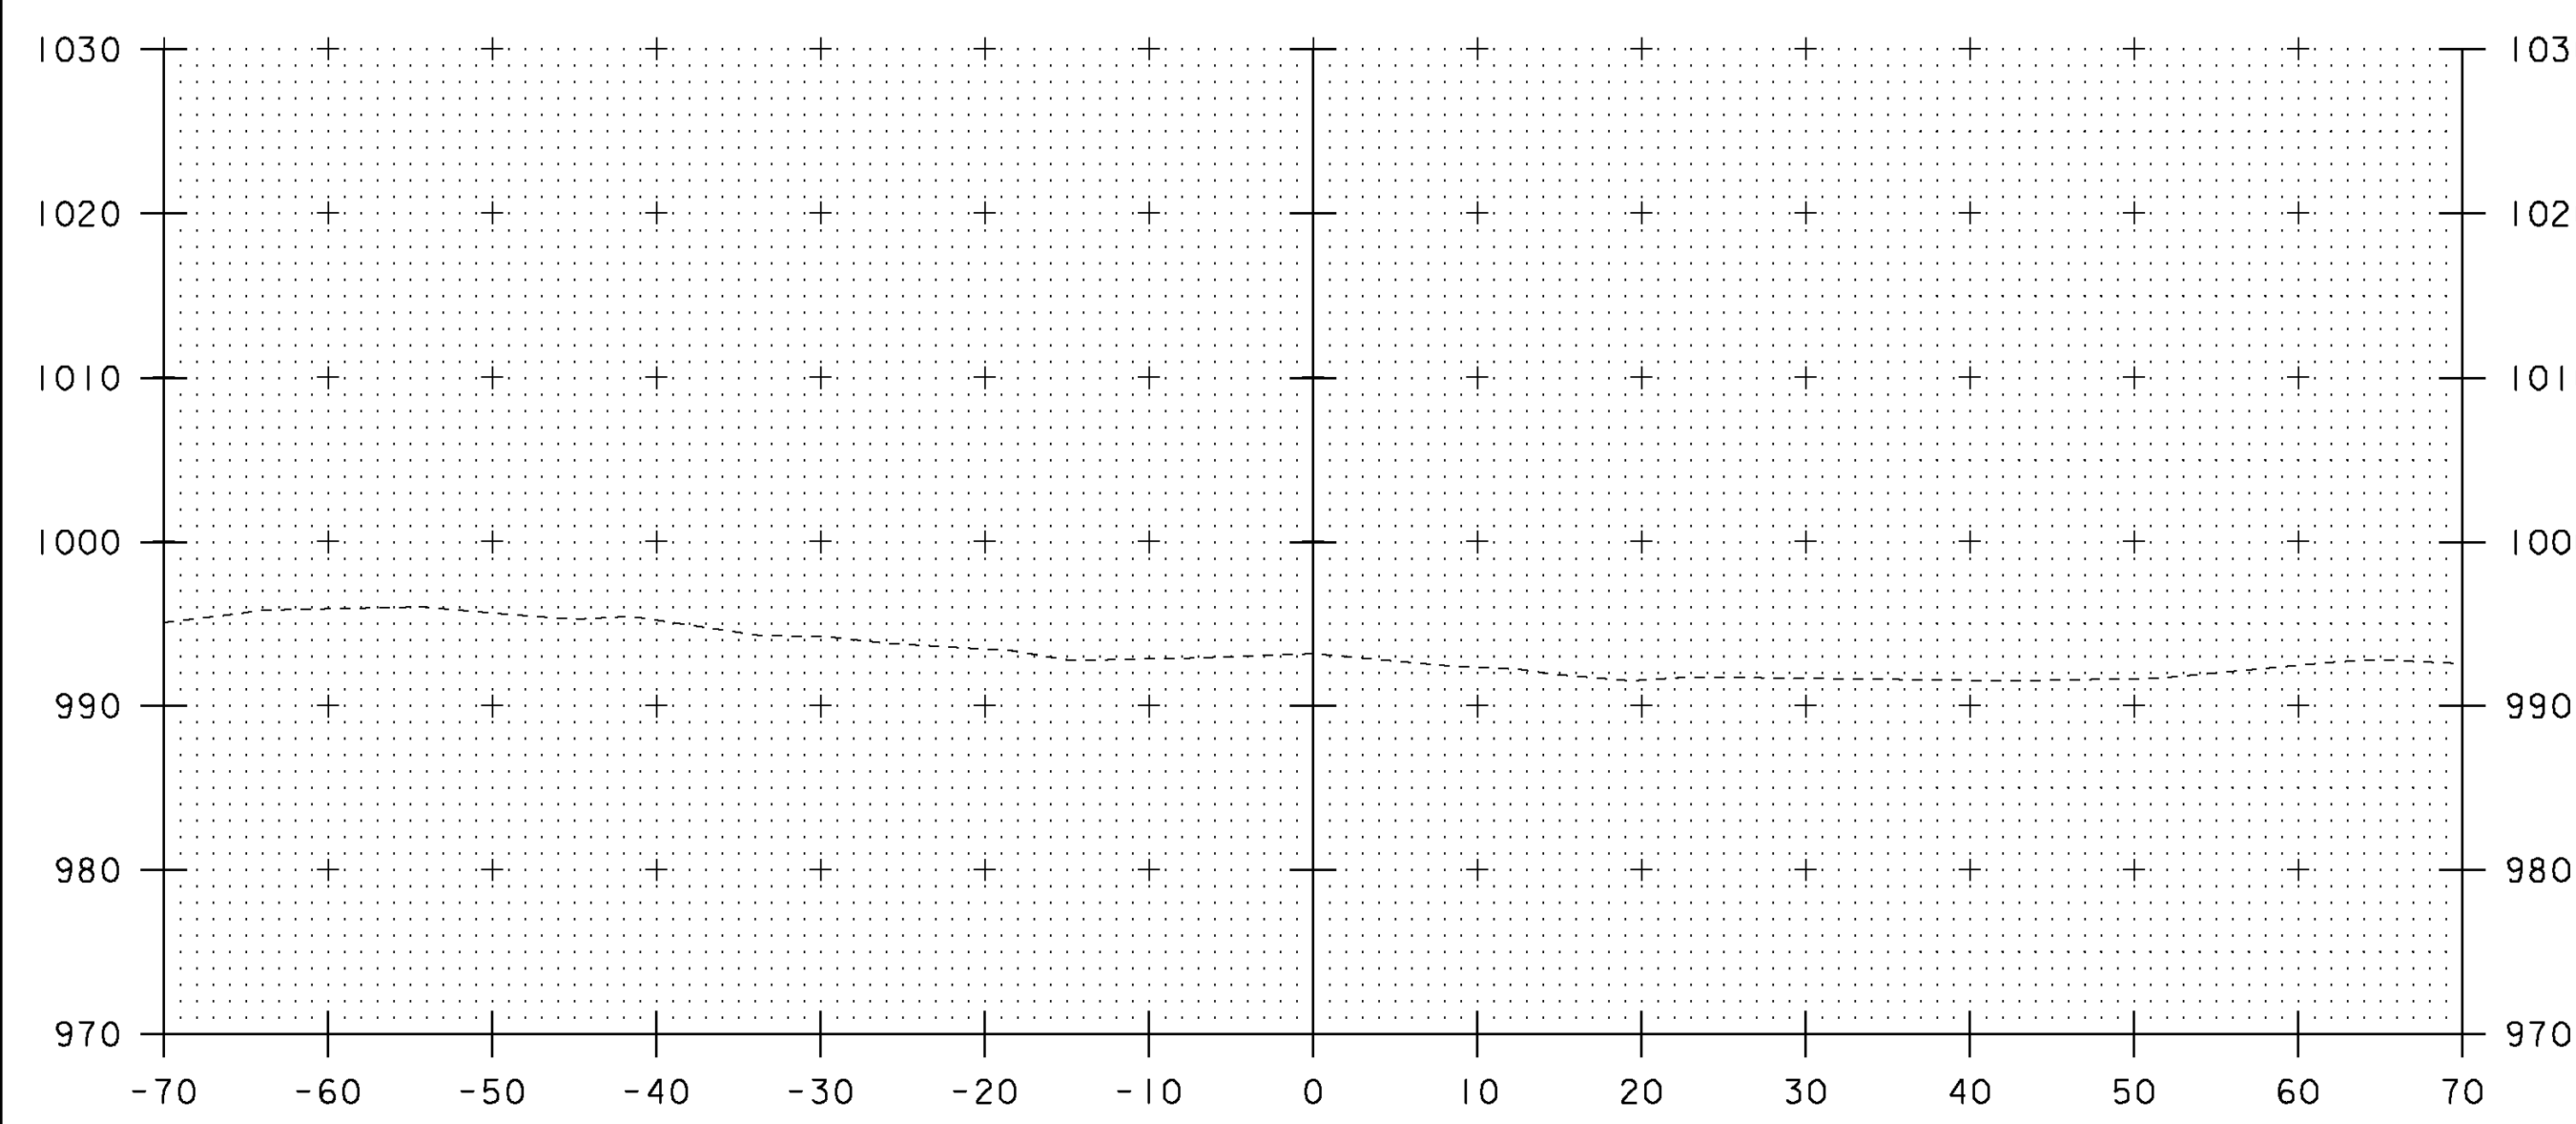

10+00

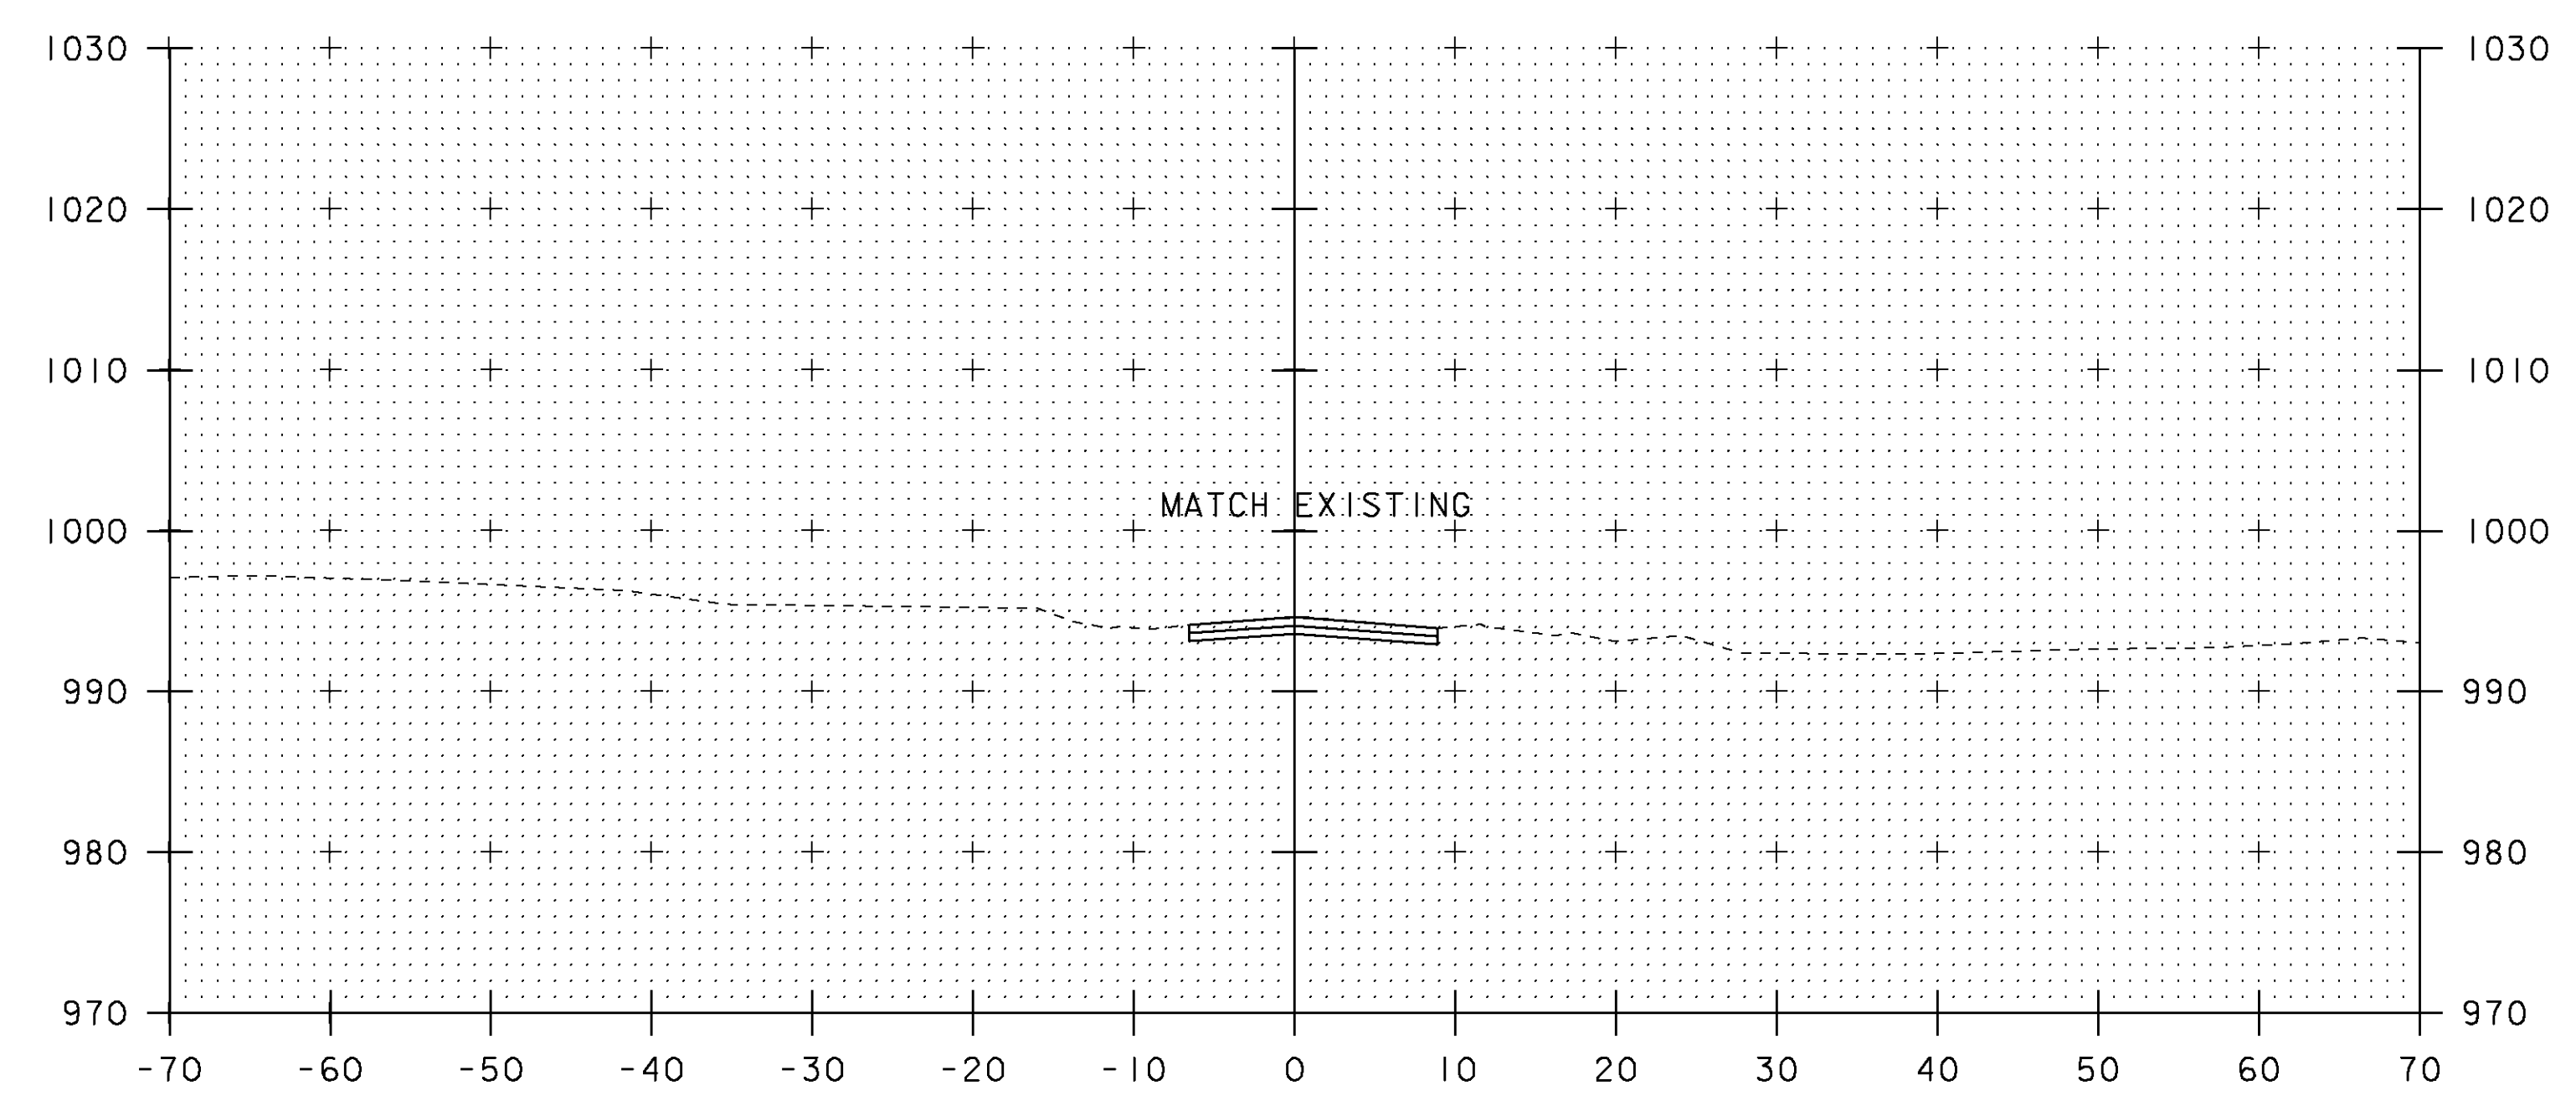

BEGIN APPROACH
10+50

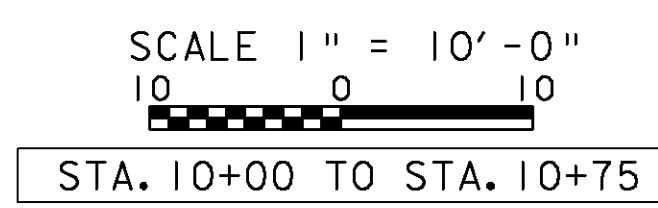

PROJECT NAME: MENDON	FILE NAME: s01j272xs.dgn	PLOT DATE: 07-SEP-2010
PROJECT NUMBER: BRO 1443 (43)	PROJECT LEADER: K. HIGGINS	DRAWN BY: G. LAROCHE
	DESIGNED BY: G. LAROCHE	CHECKED BY: J. SALVATORI
	MAINLINE SECTIONS #1	SHEET 27 OF 32