



TH 7 PROFILE
 HOR. SCALE 1" = 20'-0"
 VER. SCALE 1" = 10'-0"

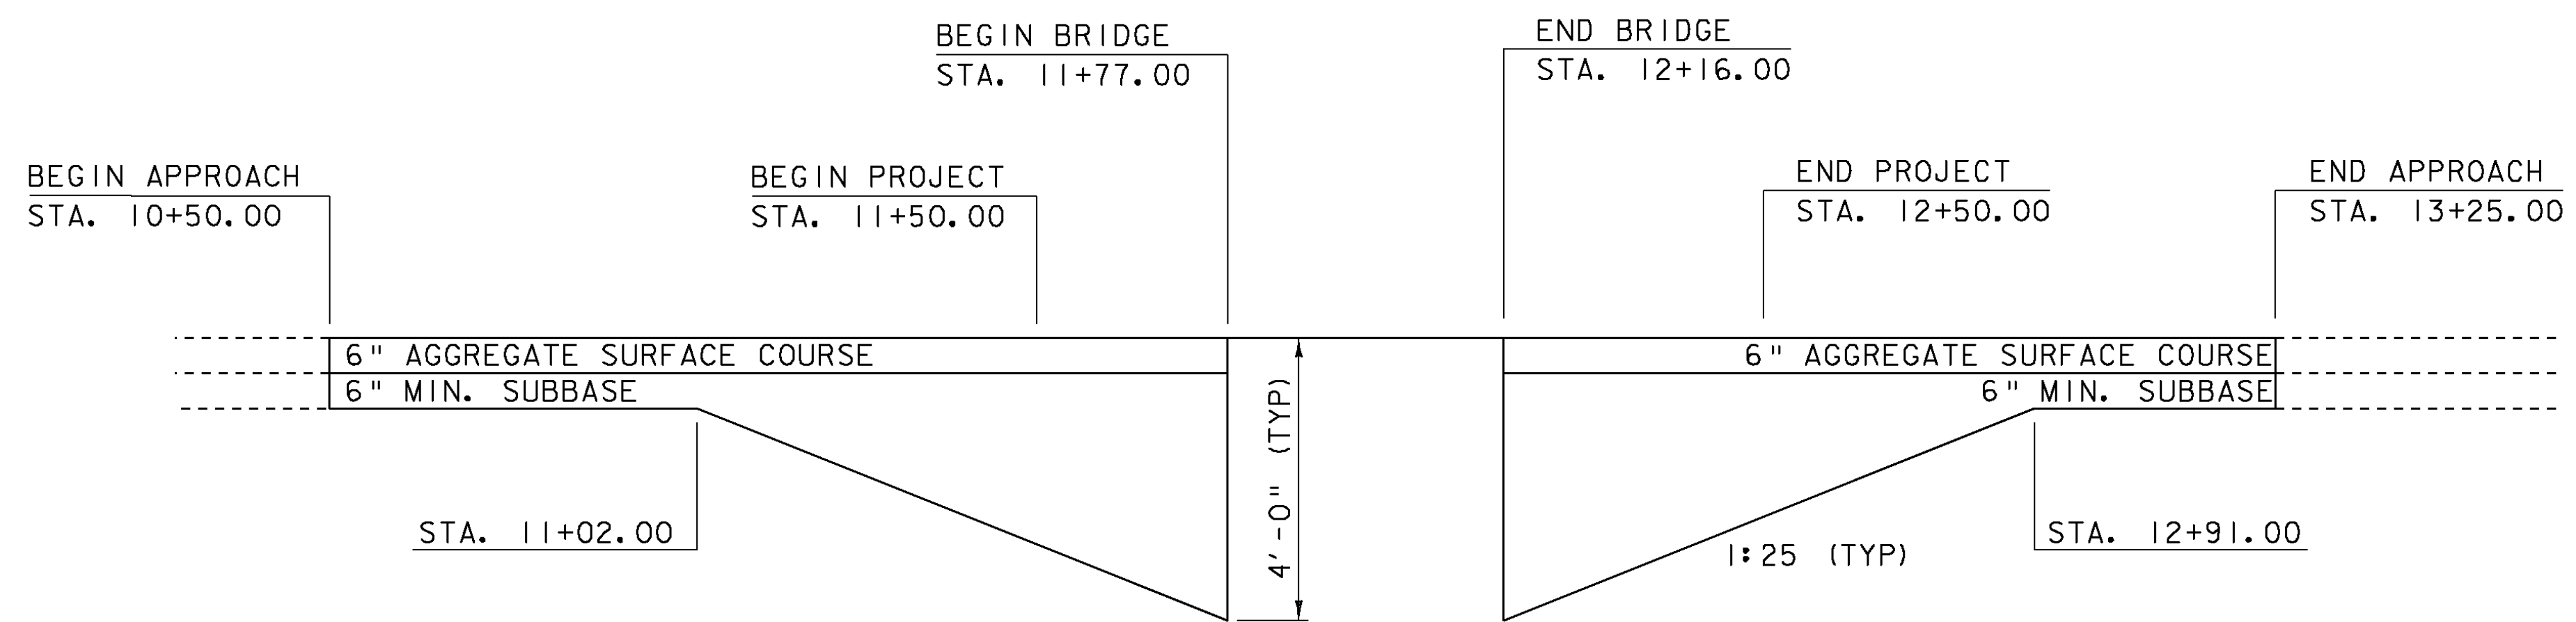

MATERIAL TRANSITION
 HOR. SCALE 1" = 20'-0"
 NO VER. SCALE

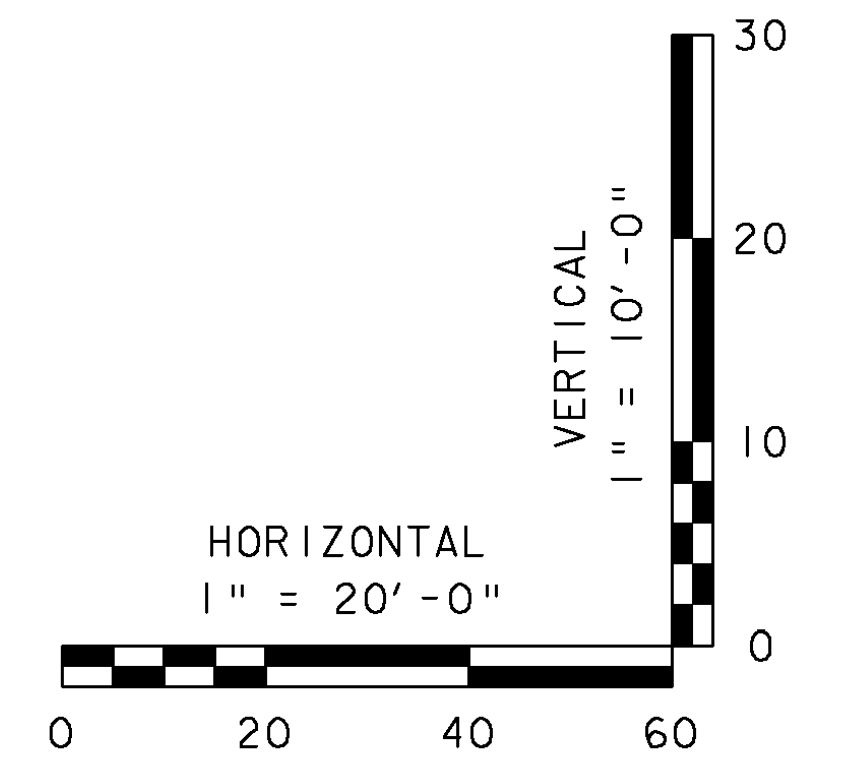

THE GRADES SHOWN TO THE NEAREST TENTH ARE THE ORIGINAL GROUND ELEVATIONS ALONG THE PROPOSED ALIGNMENT.

THE GRADES SHOWN TO THE NEAREST HUNDREDTH ARE THE FINISH GRADES ALONG THE PROPOSED ALIGNMENT.

PROJECT NAME: MENDON	PLOT DATE: 07-SEP-2010
PROJECT NUMBER: BRO 1443(43)	DRAWN BY: K. PATTERSON
FILE NAME: s01j272pro.dgn	CHECKED BY: G. LAROCHE
PROJECT LEADER: K. HIGGINS	SHEET 9 OF 32
DESIGNED BY: G. LAROCHE	
PROFILE & MATERIAL TRANSITION SHEET	