




10+25

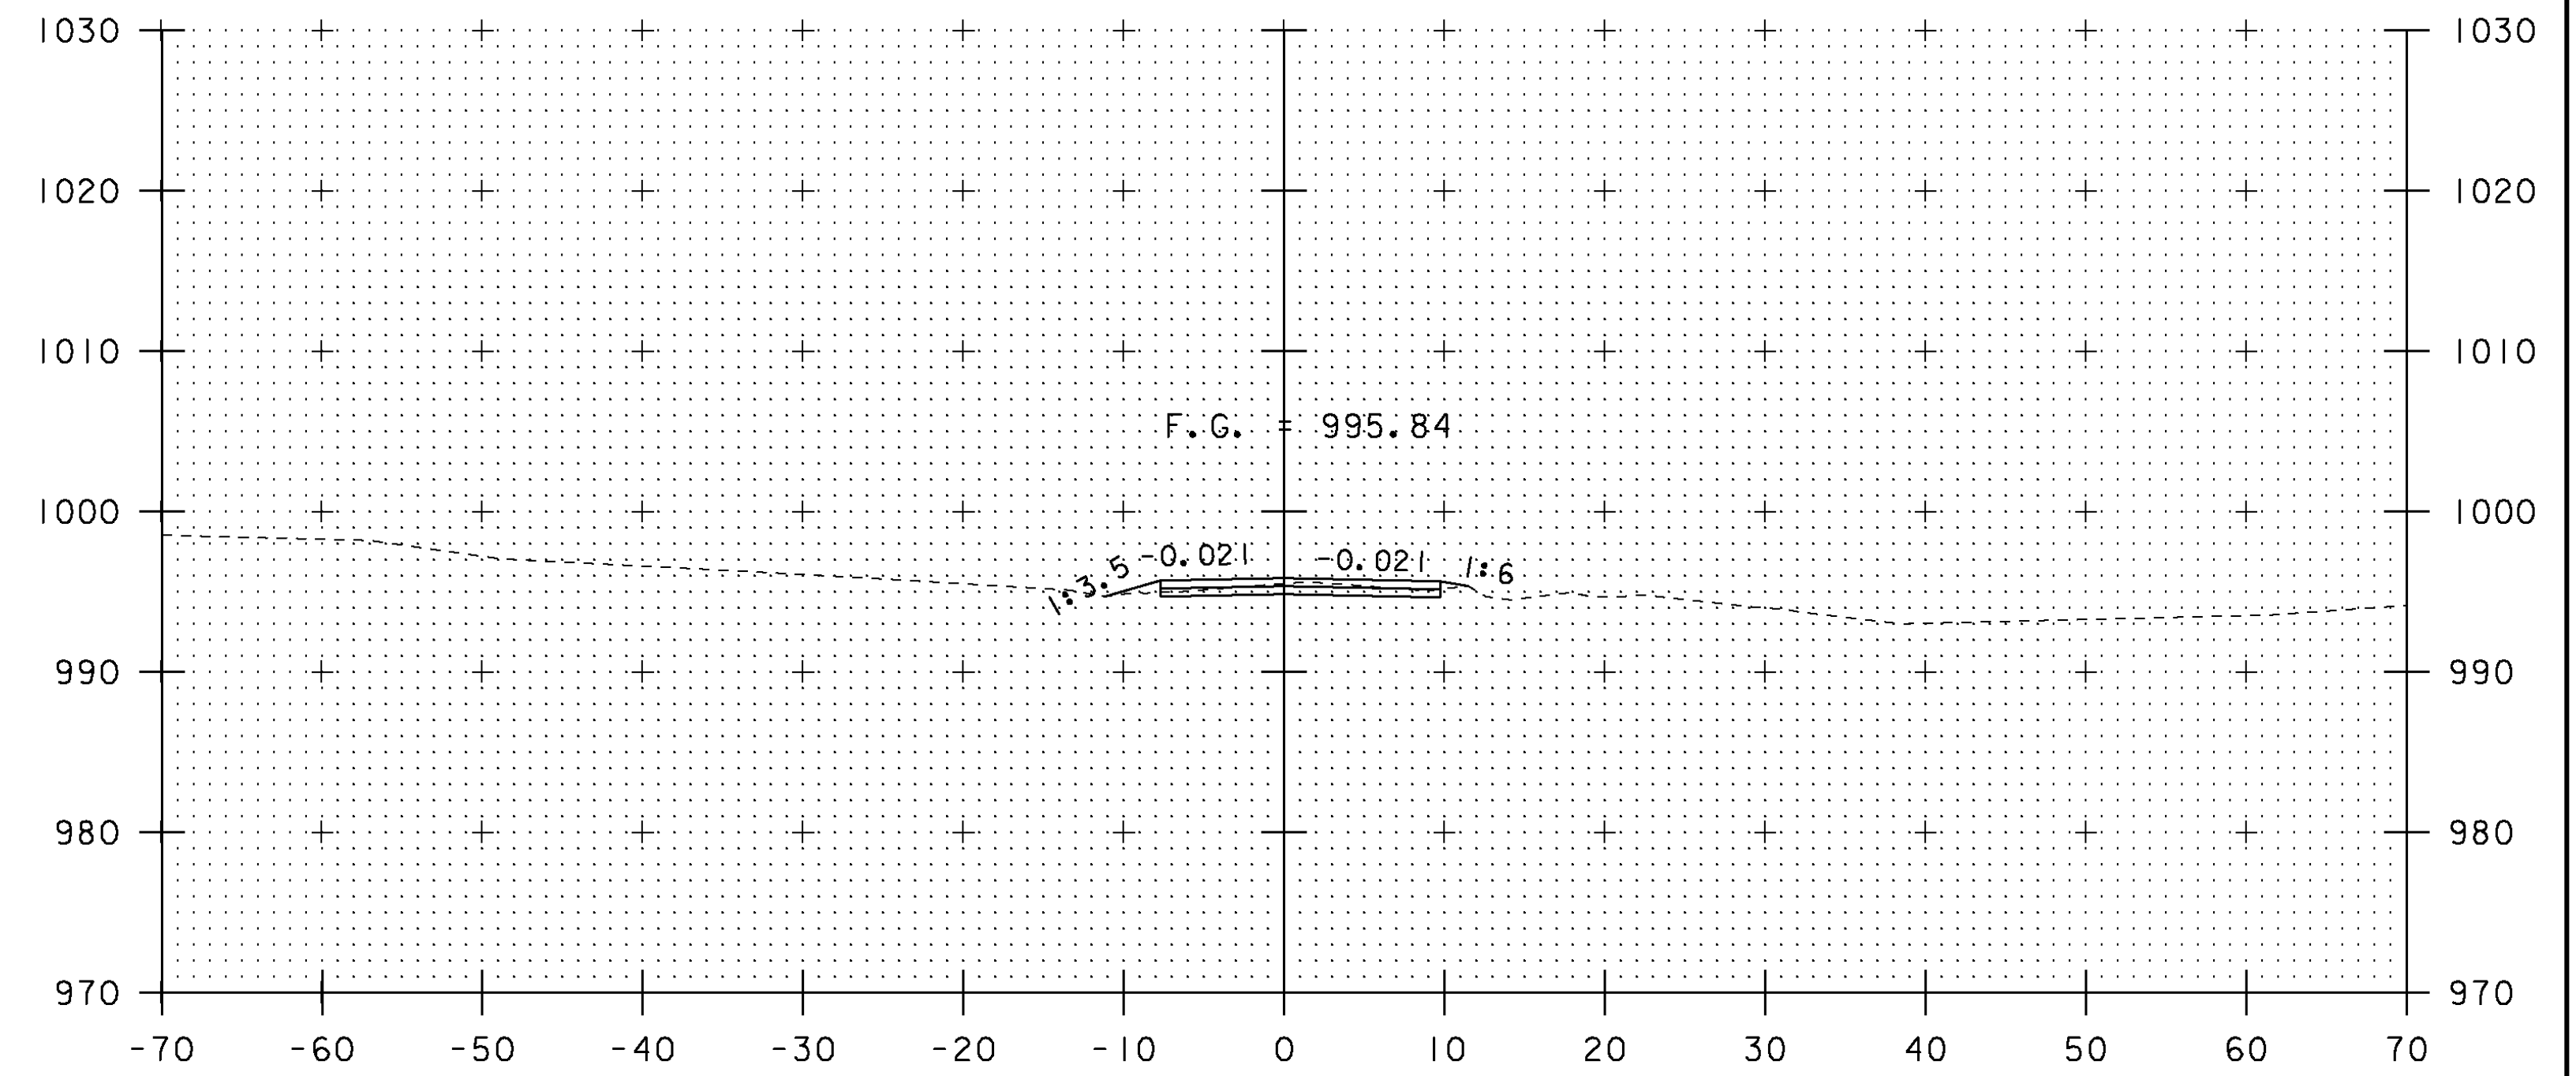


10+75

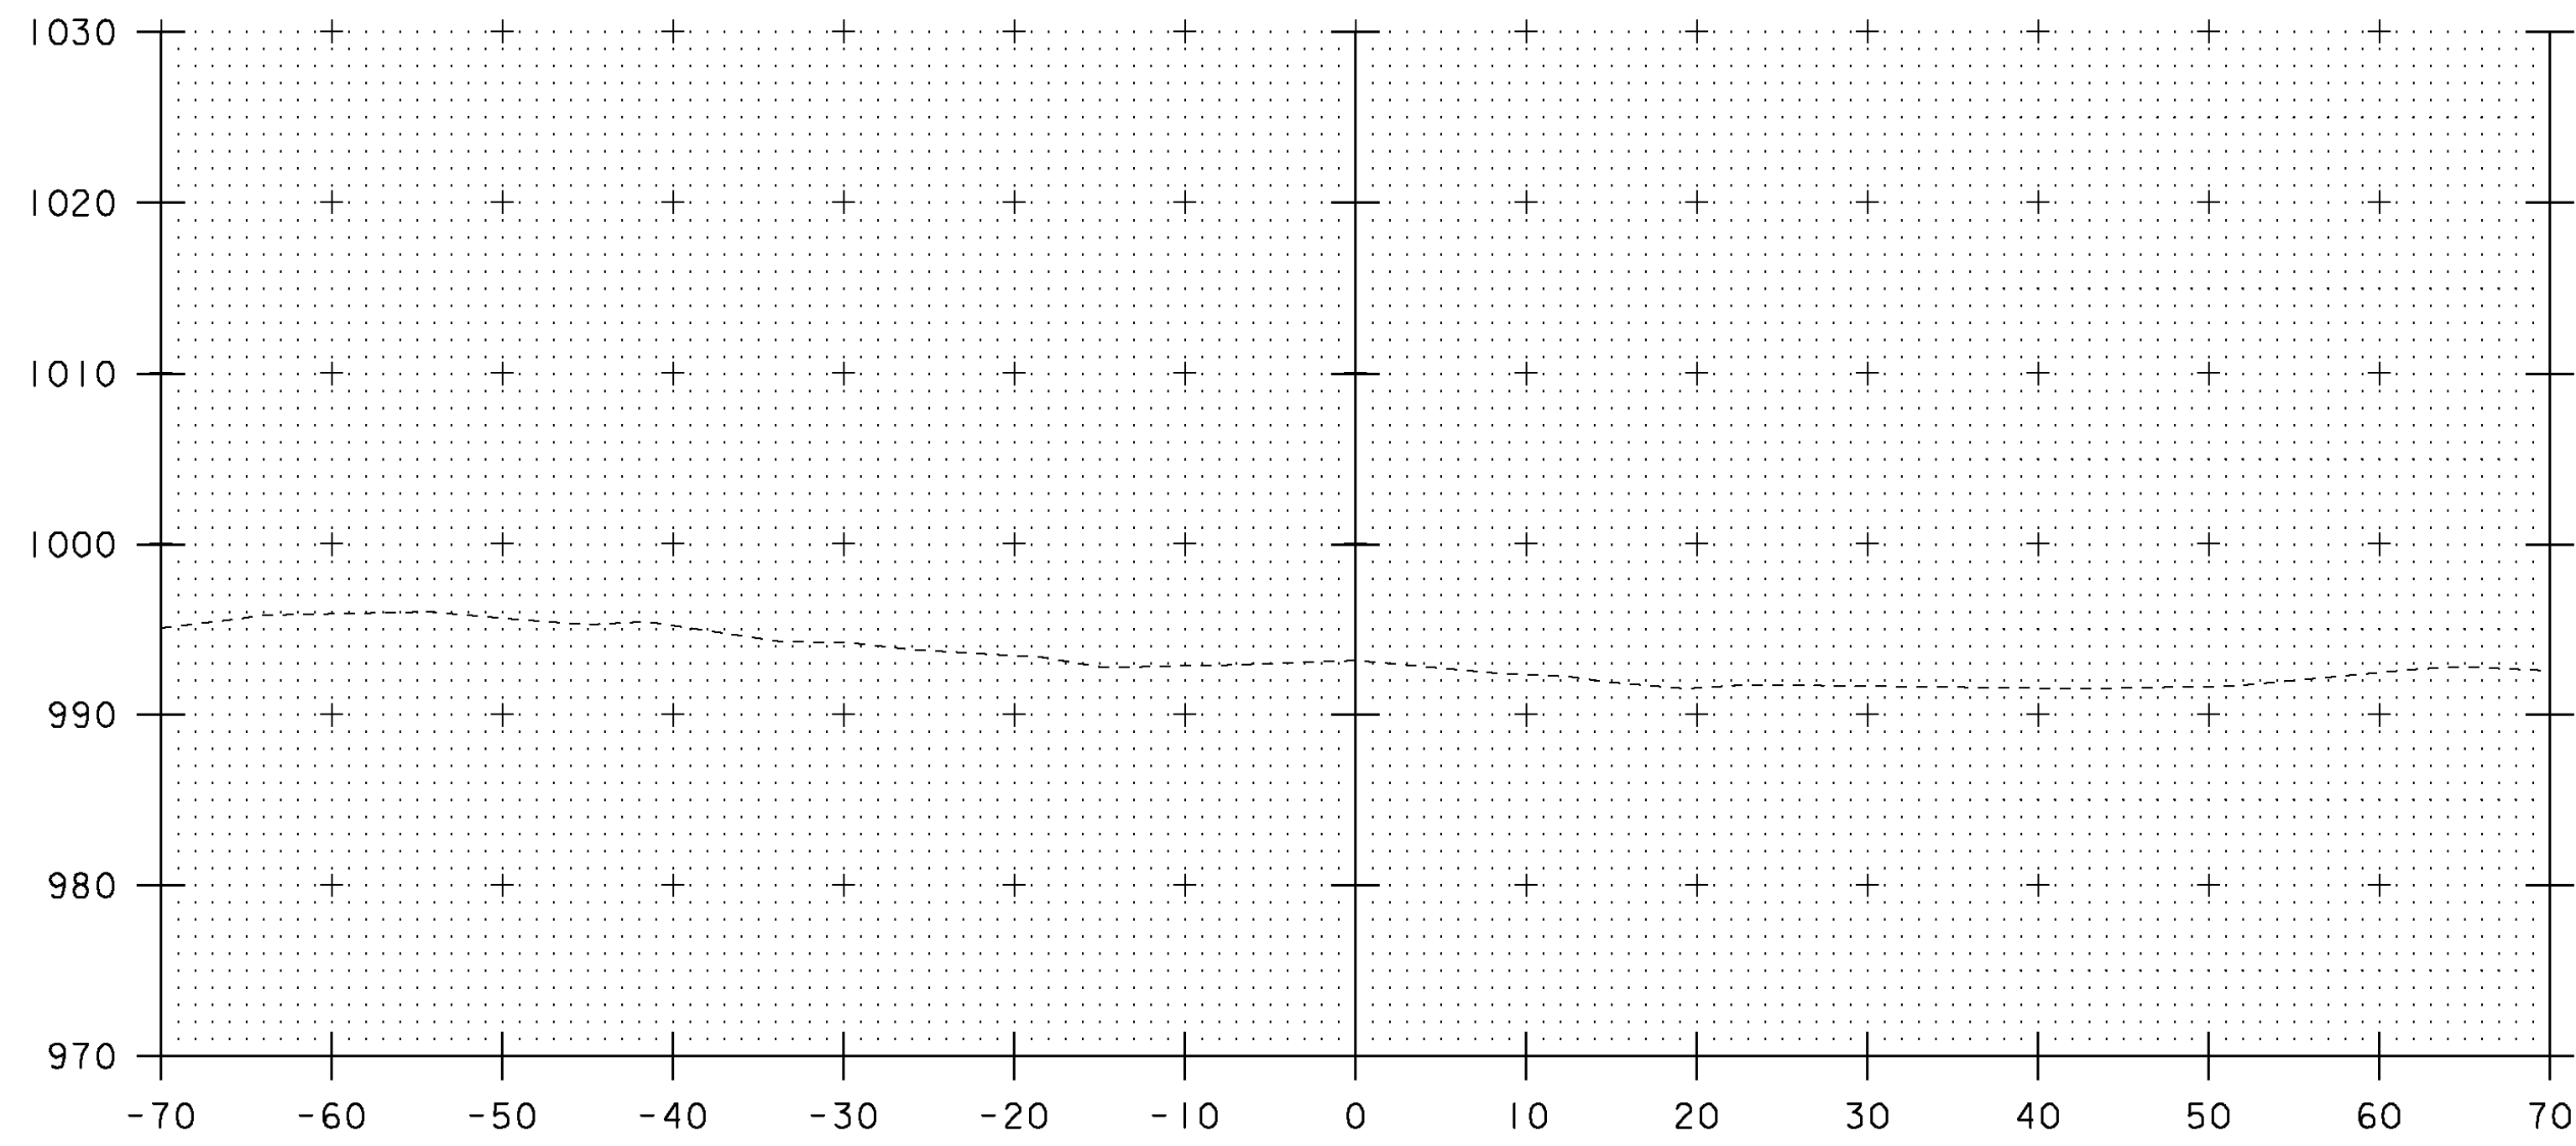

10+00

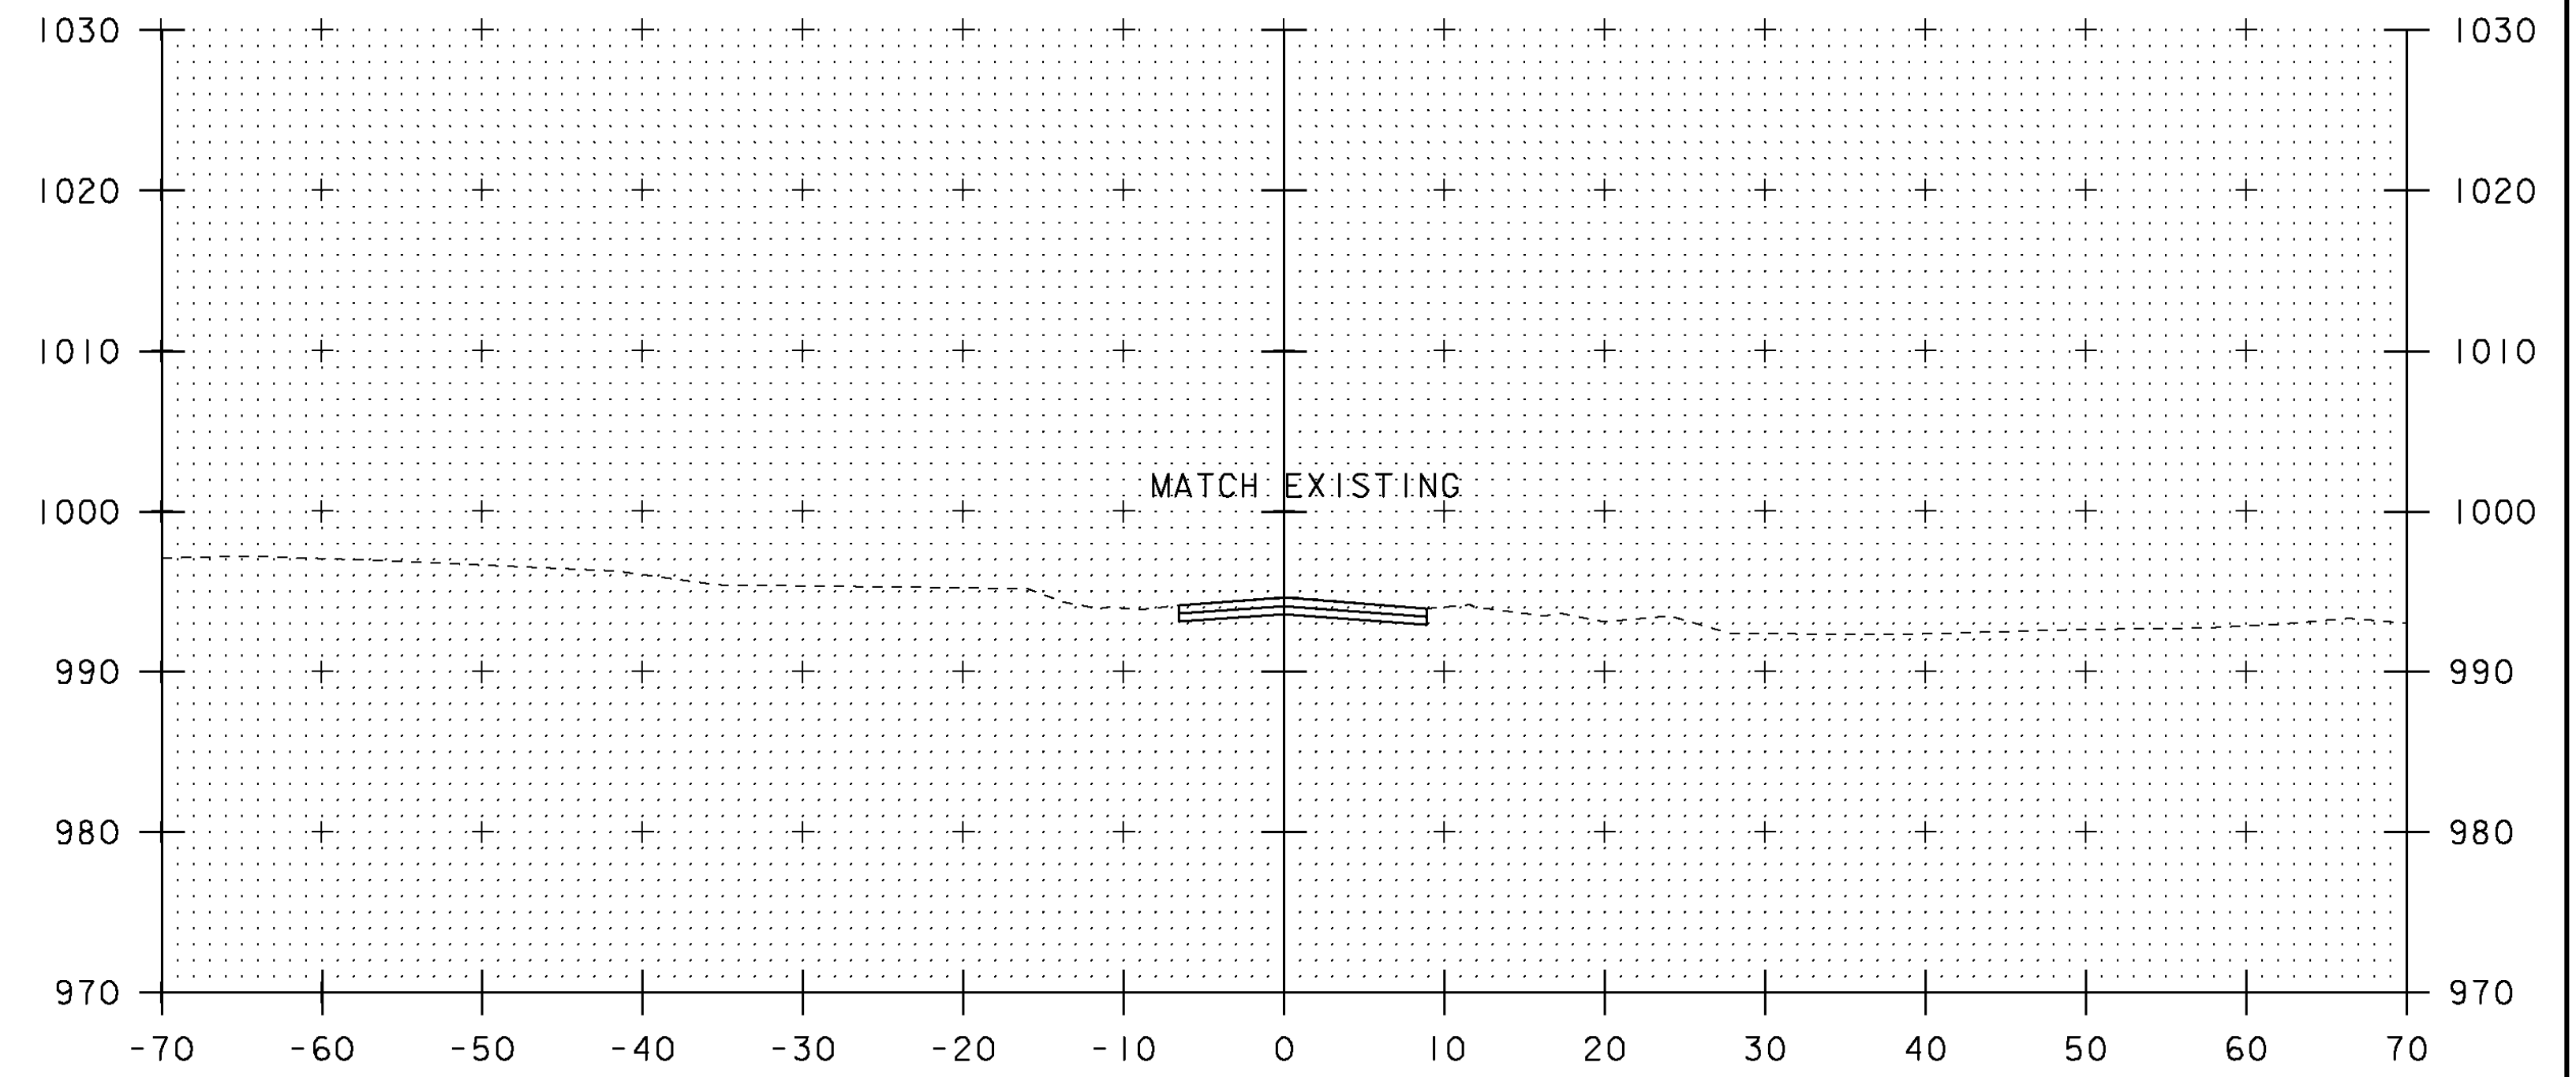

BEGIN APPROACH  
10+50

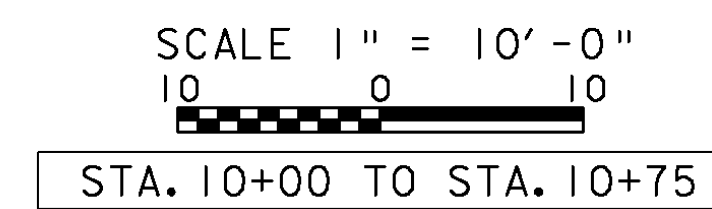

PROJECT NAME: MENDON  
PROJECT NUMBER: BRO 1443 (43)

FILE NAME: s01j272xs.dgn  
PROJECT LEADER: K. HIGGINS  
DESIGNED BY: G. LAROCHE  
MAINLINE SECTIONS #1

PLOT DATE: 07-SEP-2010  
DRAWN BY: G. LAROCHE  
CHECKED BY: J. SALVATORI  
SHEET 27 OF 32