



**WINGWALL 2 CORNER DETAIL
(BELOW BRIDGE SEAT)**



**WINGWALL 2 CORNER DETAIL
(ABOVE BRIDGE SEAT)**

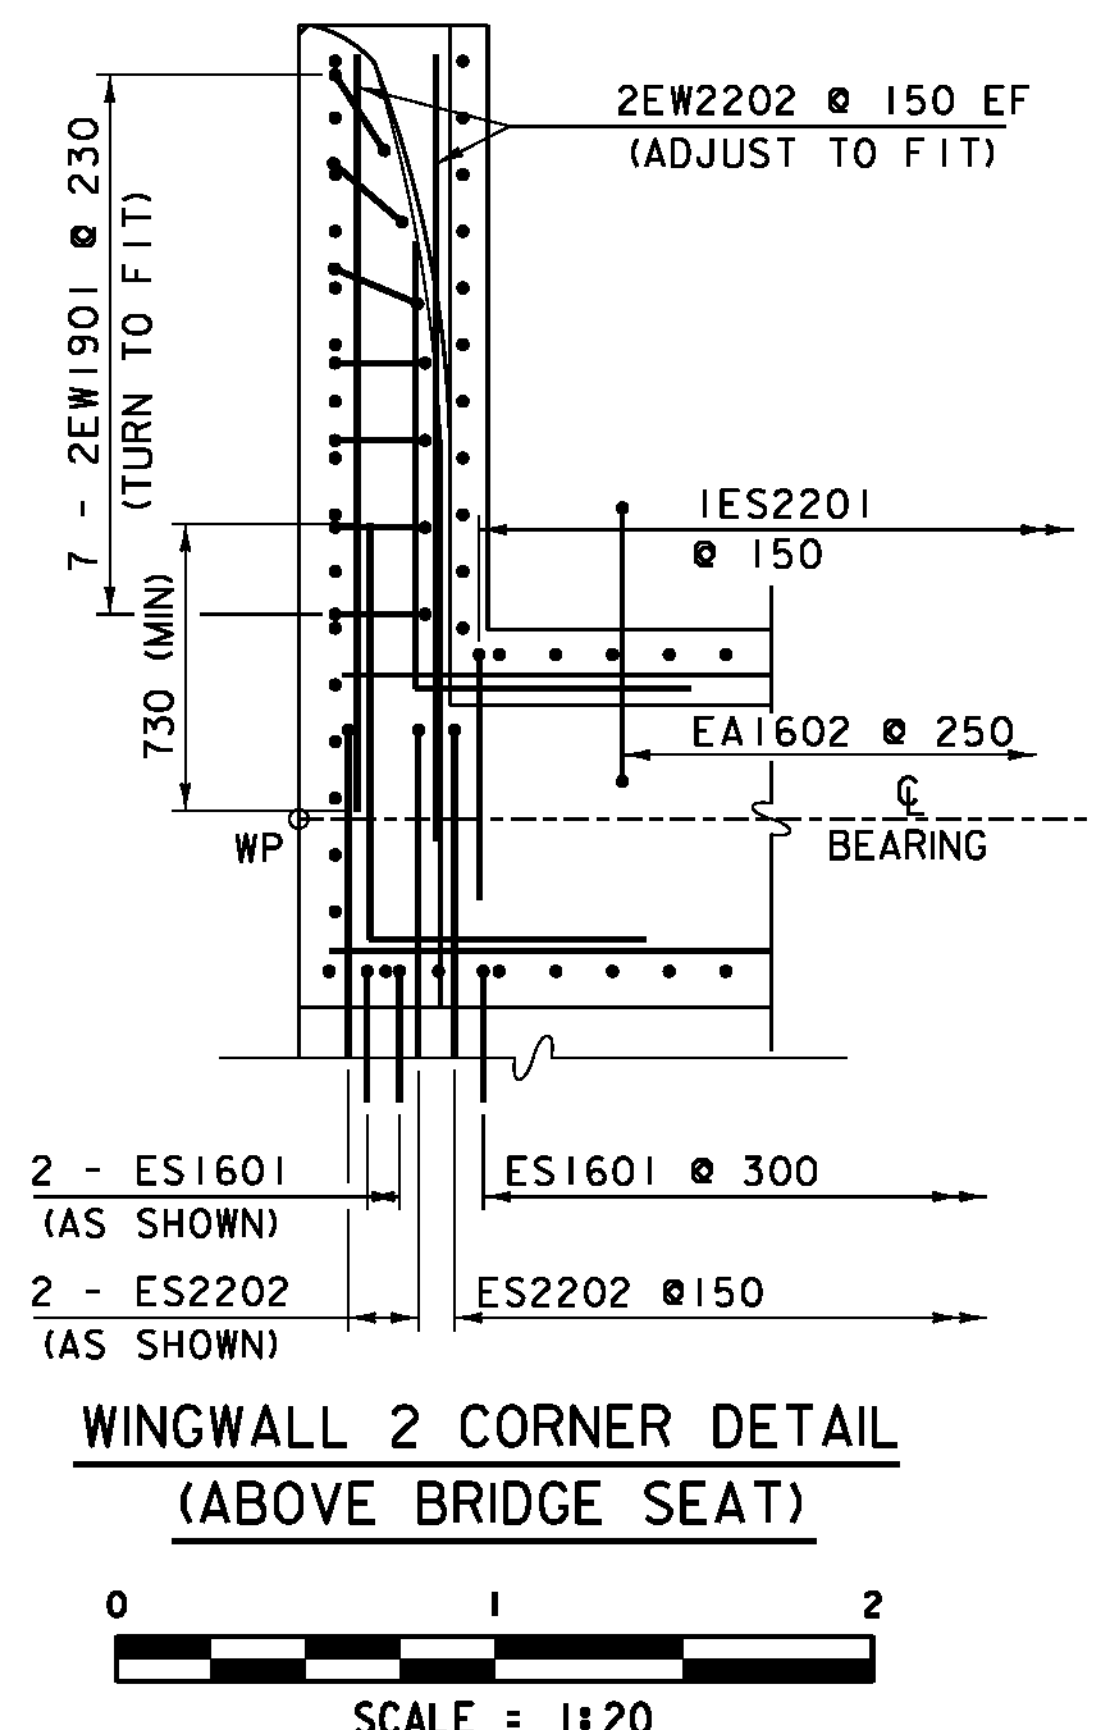


REBAR LABELS AND DIMENSIONS FOR: 2EW2201, IEA2201, IEA2202, & IEA2204 OMITTED FOR CLARITY. FOR BAR INFORMATION SEE WINGWALL 2 CORNER DETAIL (BELOW BRIDGE SEAT)

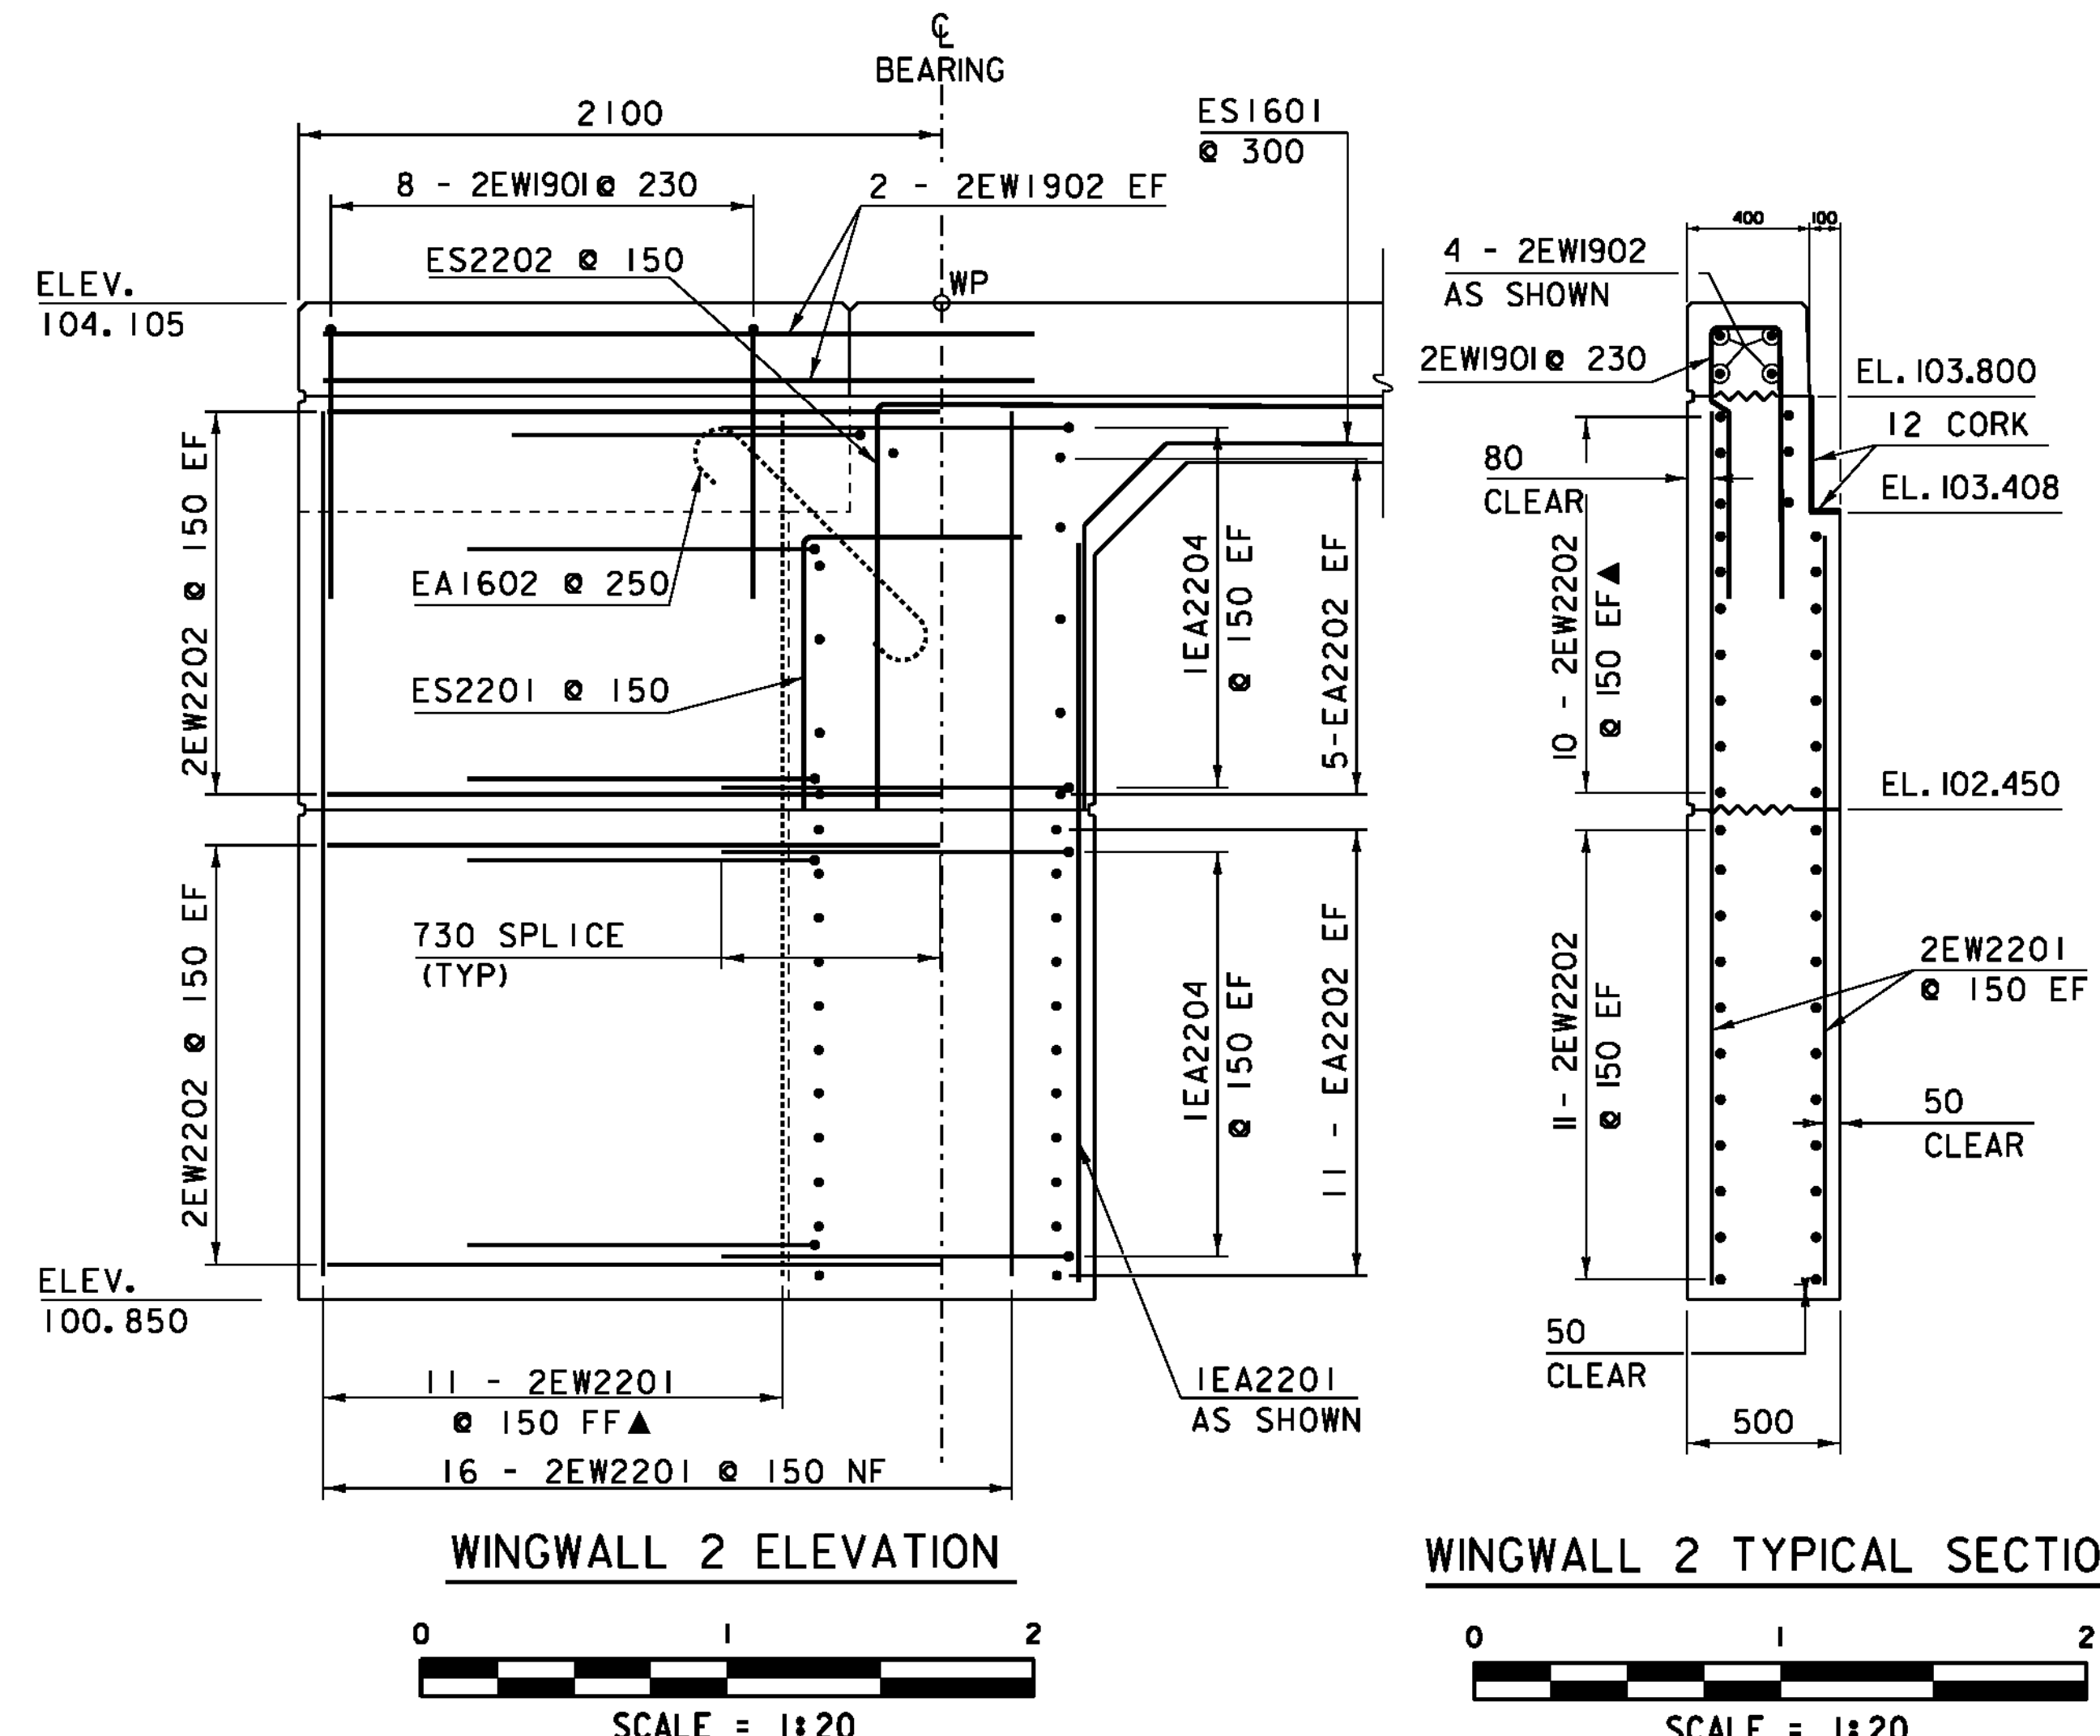

WINGWALL 2 ELEVATION




WINGWALL 2 TYPICAL SECTION


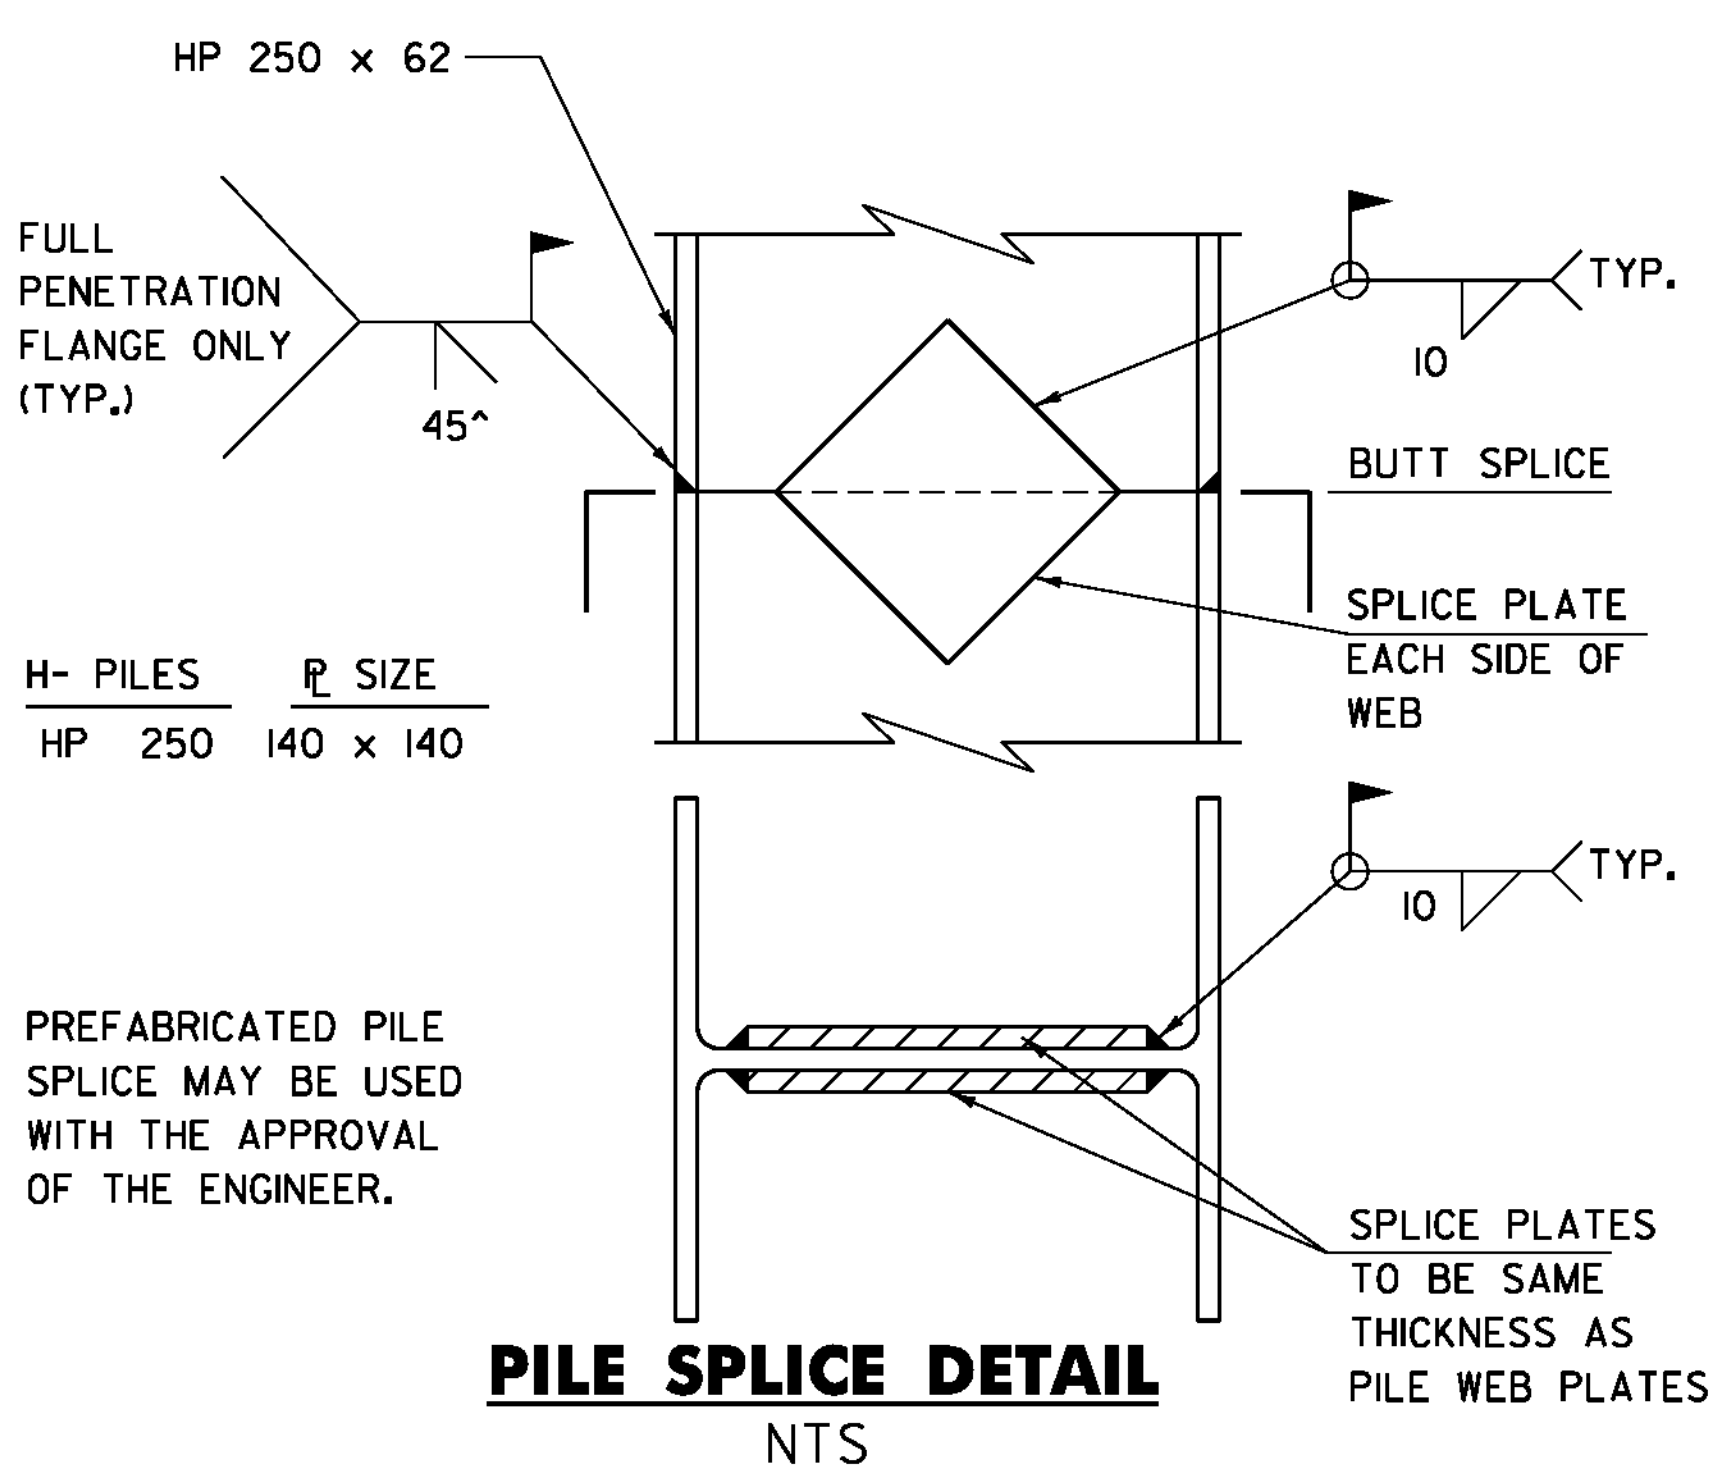


PILE SPlice DETAIL

NTS

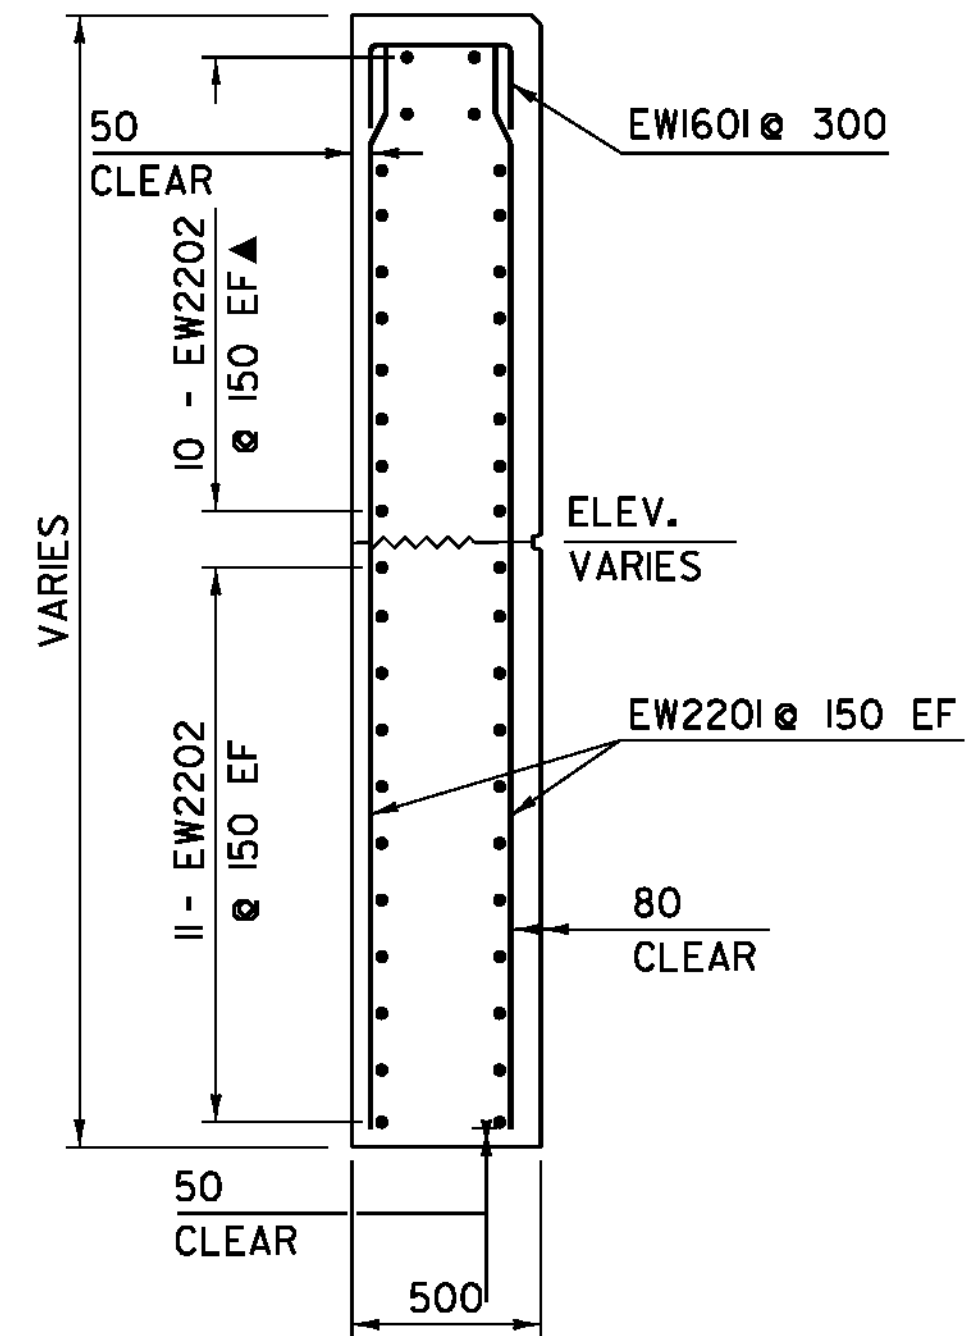


WINGWALL TYPICAL SECTION (1,3,4)

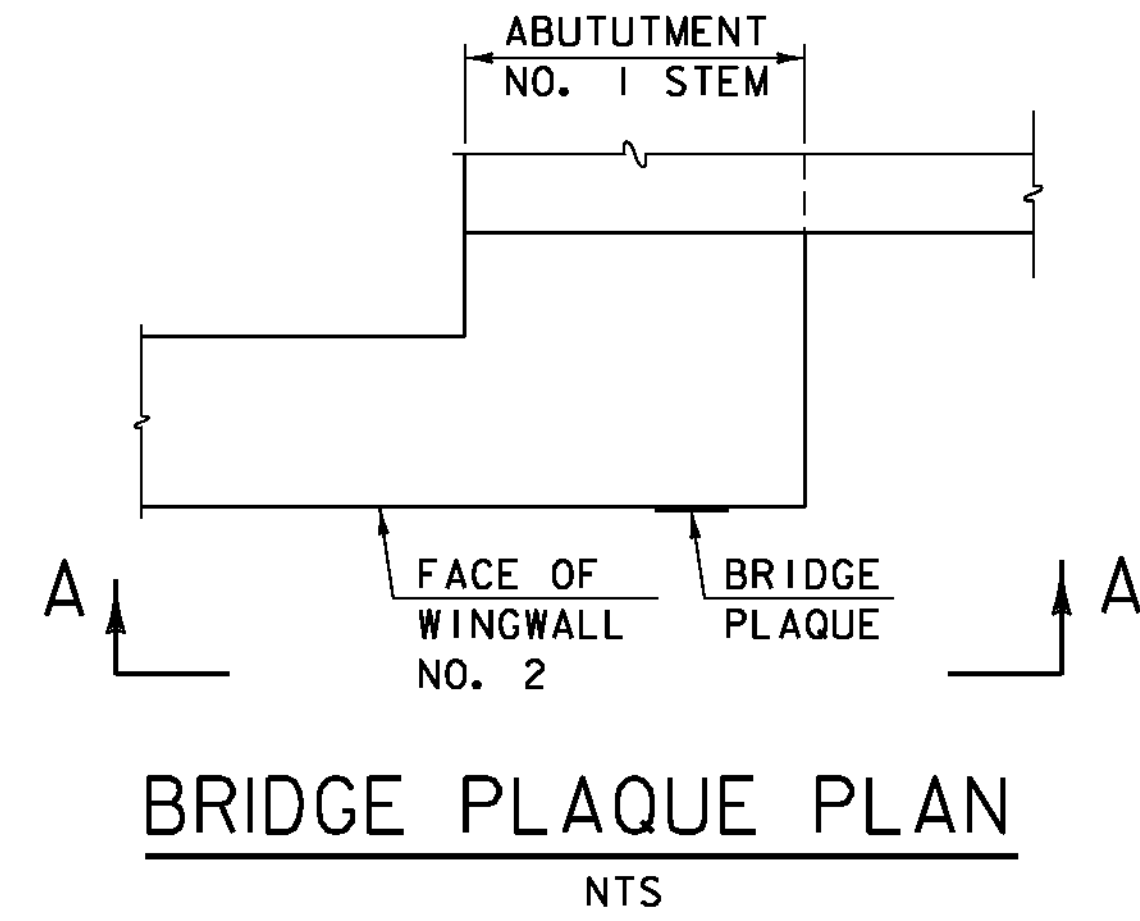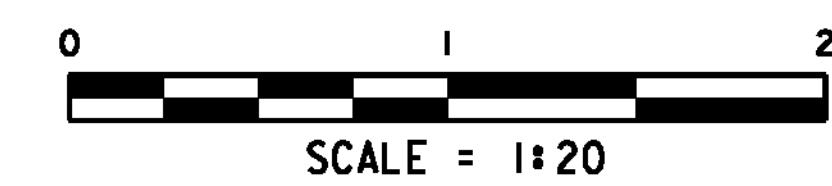

BRIDGE PLAQUE PLAN

NTS

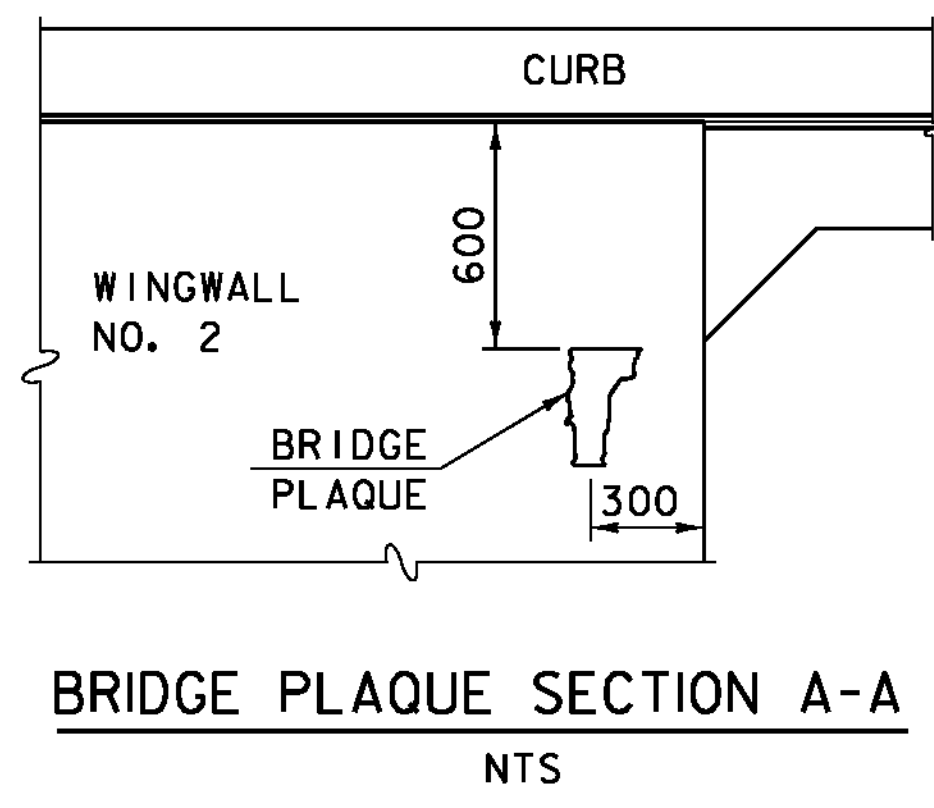

BRIDGE PLAQUE SECTION A-A

NTS

BRIDGE PLAQUE NOTES

1. VTRANS WILL SUPPLY THE BRIDGE PLAQUE.
2. INSTALL THE PLAQUE AS SHOWN OR AS DIRECTED BY THE ENGINEER.
3. PAYMENT FOR THE INSTALLATION OF THE BRIDGE PLAQUE SHALL BE INCIDENTAL TO THE ADJACENT CONCRETE

NOTES:

- NF = NEAR FACE
- FF = FAR FACE
- EF = EACH FACE
- ▲ = CUT TO FIT IN FIELD
- 80 CLR. UNLESS OTHERWISE SPECIFIED ON THE PLANS

PROJECT NAME: HINESBURG	PLOT DATE: 02-MAR-2011
PROJECT NUMBER: STP 0199(2)	DRAWN BY: C. MOONEY
FILE NAME: 01J282/str/s01J282str.dgn	CHECKED BY: C. CARLSON
PROJECT LEADER: C. CARLSON	DESIGNED BY: W. LAMMER
WINGWALL DETAILS	SHEET 28 OF 56