


PRECAST CURTAIN WALL REINFORCING SECTION A-A  
SCALE 3/4" = 1'-0"

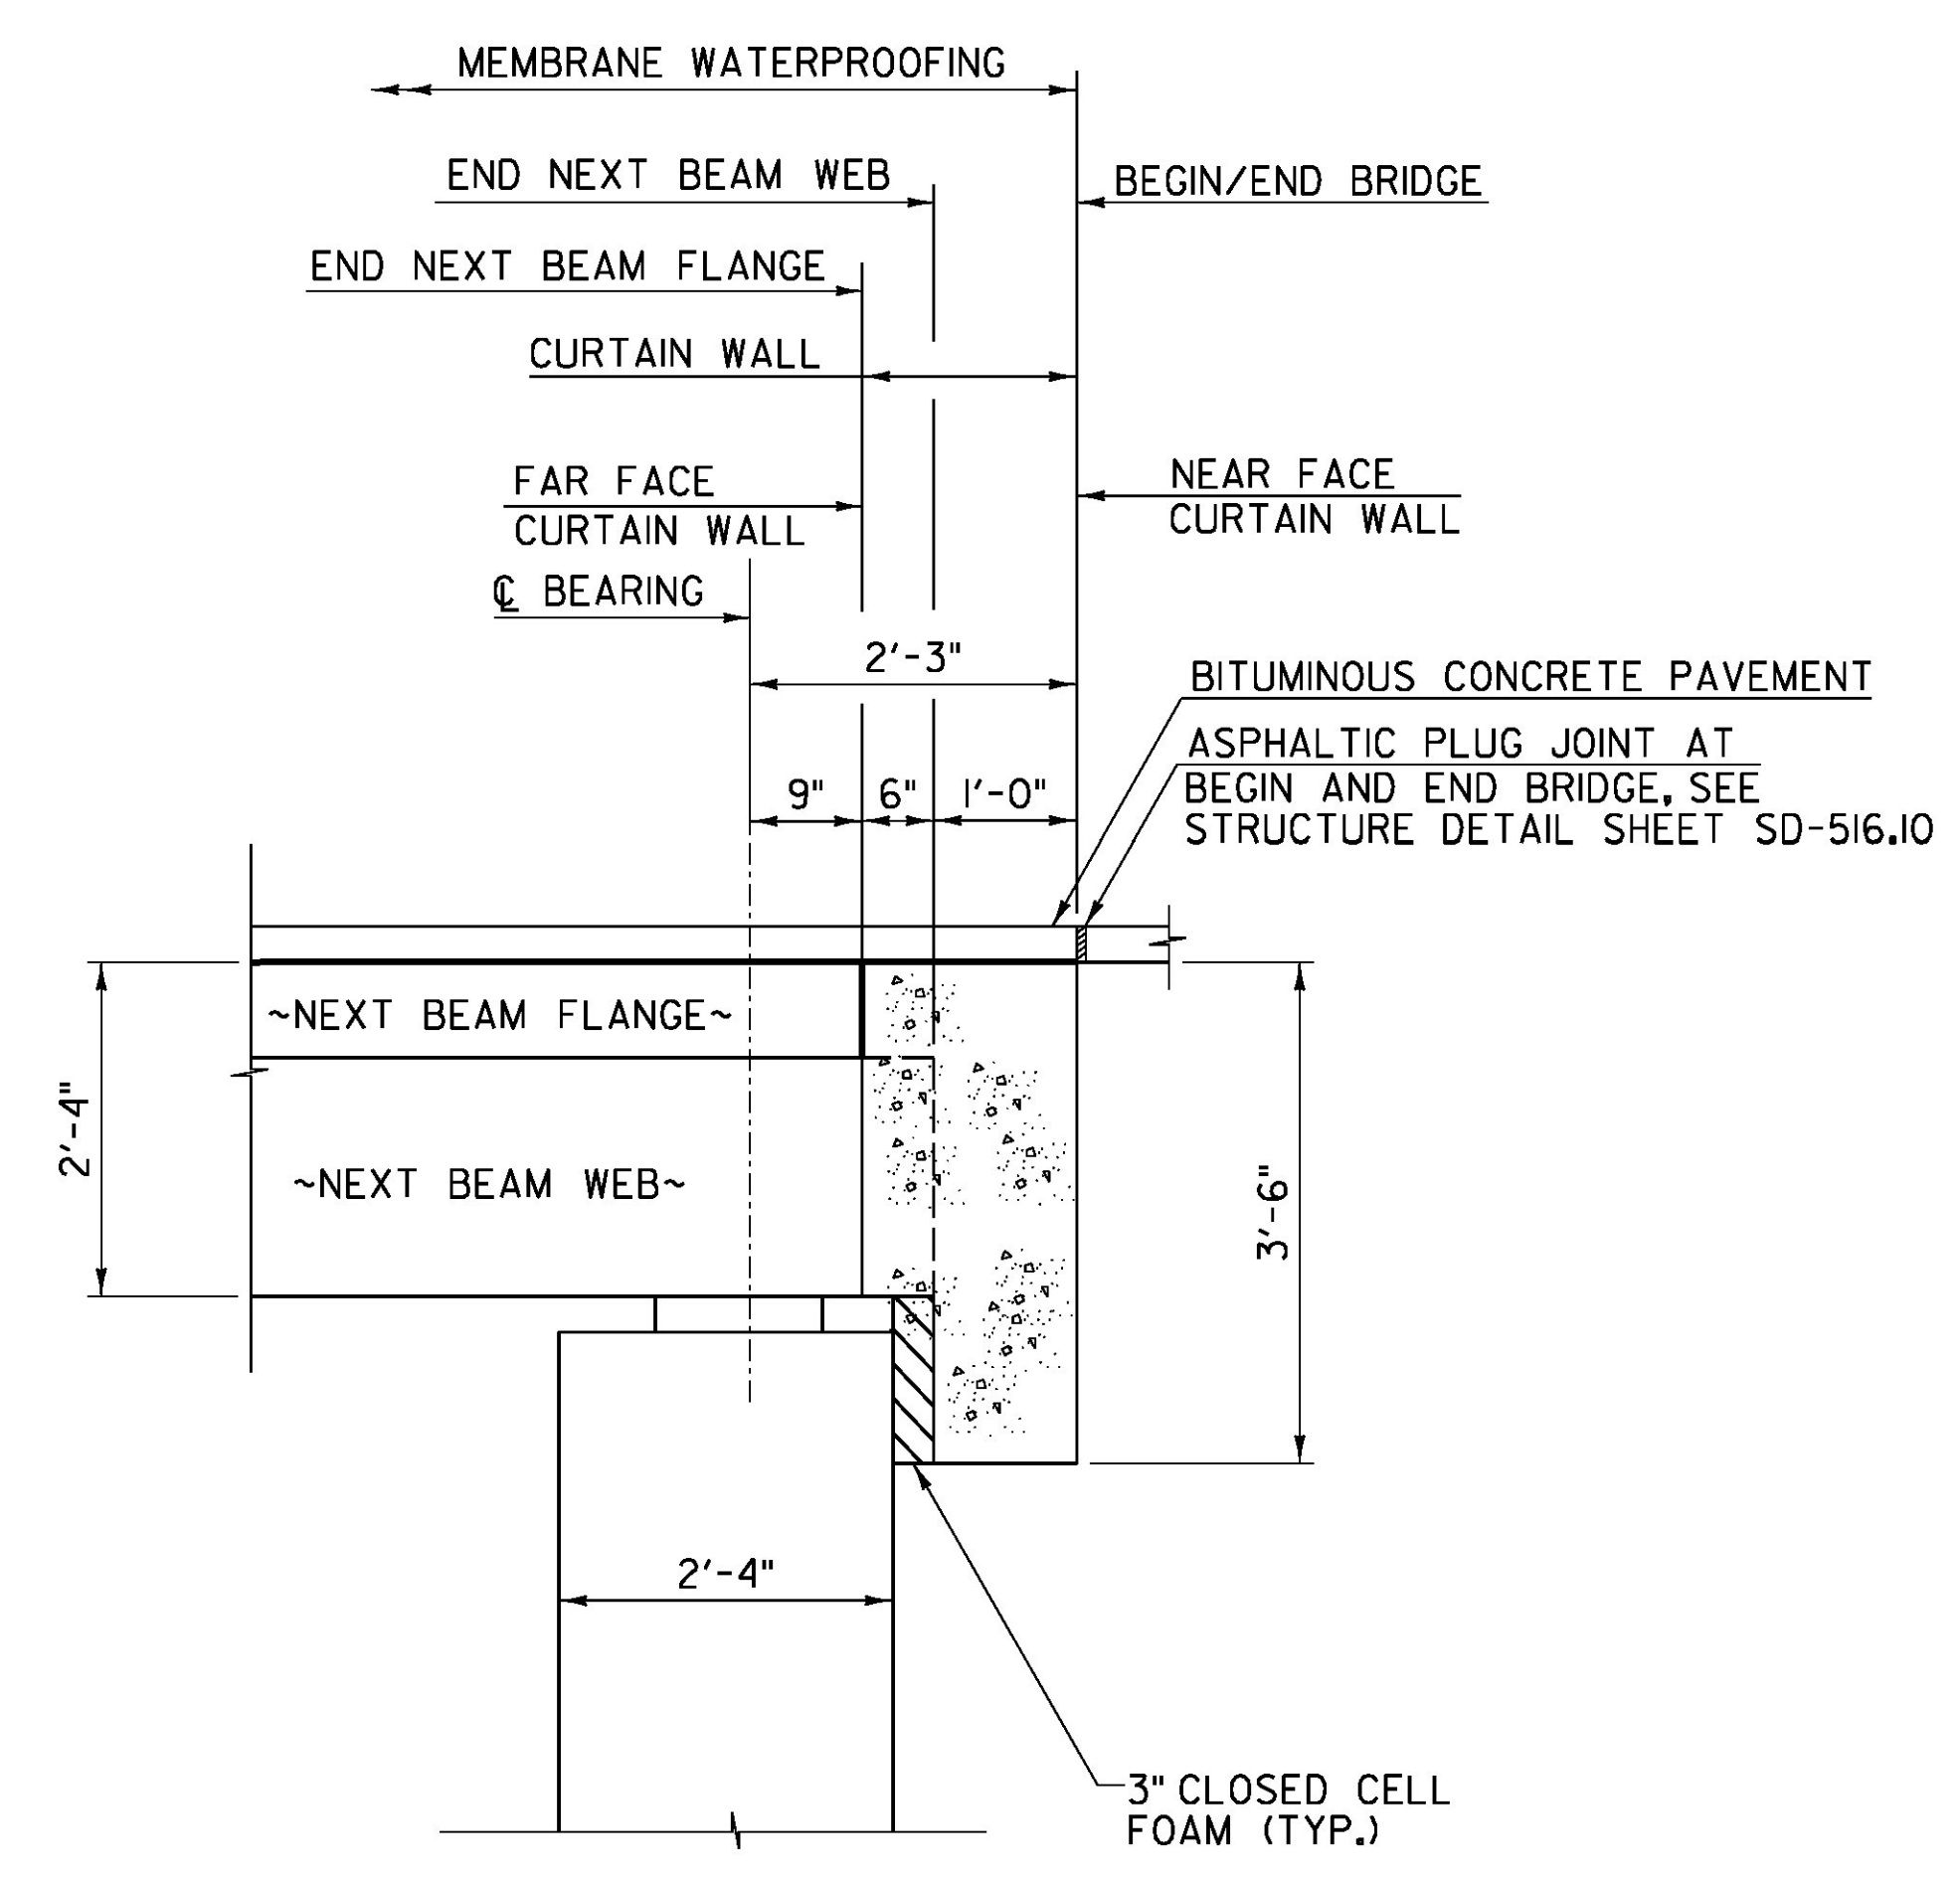

BRIDGE END DETAIL  
SCALE 3/4" = 1'-0"

NOTE:  
FOR LOCATION OF SECTION A-A,  
REFER TO SHEET 28.

PROJECT NAME:	CORINTH
PROJECT NUMBER:	BRO 1447(29)
FILE NAME: ...z01j292_curtain_wall.dets.dgn	PLOT DATE: 8/4/2014
PROJECT LEADER: G. BOGUE	DRAWN BY: L. BUXTON
DESIGNED BY: G. BOGUE	CHECKED BY: T. KNIGHT
<b>CURTAIN WALL DETAILS 1</b>	SHEET 27 OF 57



8/4/2014 12:31:51 PM V:\9533\active\95310795\transportation\drawing\z01j292\_curtain\_wall.dets.dgn