


ABUTMENT 1 CURTAIN WALL ELEVATION

SCALE 3/4" = 1'-0"

\* BARS FOR CLOSURE POUR INCIDENTAL TO PRECAST ITEM (TYP.)

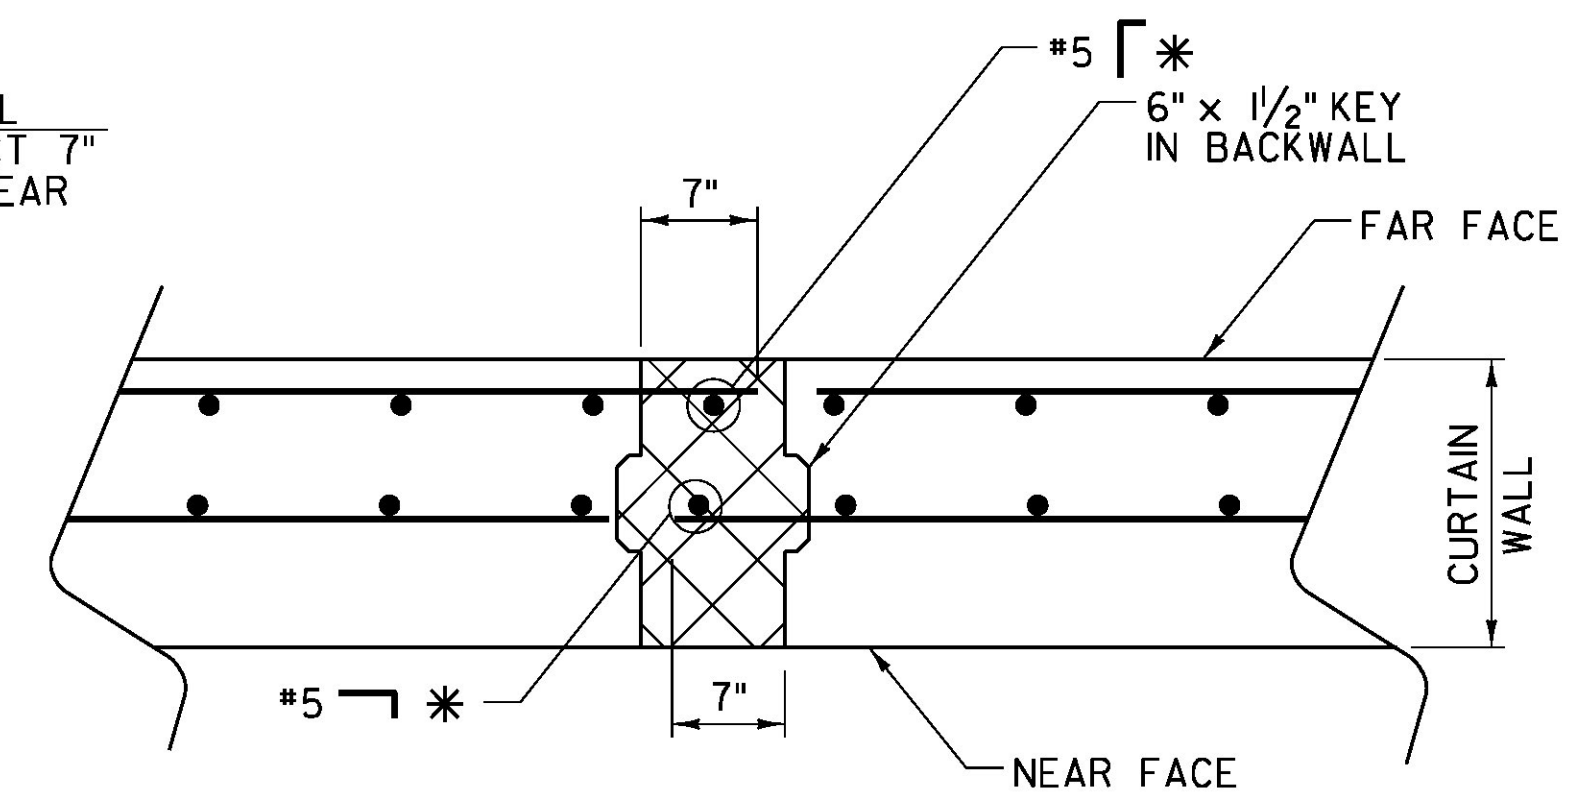

SECTION C-C  
SCALE 1" = 1'-0"

NOTE:  
FOR SECTION A-A,  
REFER TO SHEET 27.

|   |                       |
|---|-----------------------|
| PROJECT NAME:                               | CORINTH               |
| PROJECT NUMBER:                             | BRO 1447(29)          |
| FILE NAME: ...z01j292_curtain_wall.dets.dgn | PLOT DATE: 8/4/2014   |
| PROJECT LEADER: G. BOGUE                    | DRAWN BY: L. BUXTON   |
| DESIGNED BY: G. BOGUE                       | CHECKED BY: T. KNIGHT |
| <b>CURTAIN WALL DETAILS 2</b>               | SHEET 28 OF 57        |



8/4/2014 12:33:52 PM V:\95310795\Transportation\drawing\z01j292\_curtain\_wall.dets.dgn