


8/4/2014 12:31:56 PM V:\953\active\95310795\transportation\drawing\201292.abuts.dgn

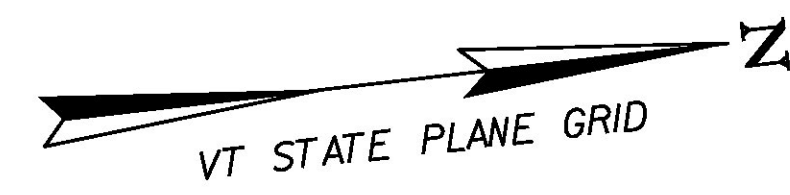

SHT. 31 OF 57  
MATCH LINE

51'-13/4"

30'-0"

R. 56'-6"  
58'-6"

45'-4" ALONG FACE OF WALL  
45'-11/4" ALONG FACE OF FOOTING

30'-0"

WINGWALL 1

60° 0' 0"

6 1/8" AT TANGENT  
4'-11 5/8"

CHICKEN FARM ROAD (T.H. 16)

STA.

BRG. ABUT. 1  
STA. 102+07.00

BEAM STEM (TYP.)

BRG.

1" PREFORMED EXPANSION FILLER

2'-0" TYP.

1'-4 1/8"

FASCIA

1/2" PREFORMED EXPANSION FILLER

1/2" PREFORMED EXPANSION FILLER

15'-10"

19'-3"

19'-0 5/8"

20'-11 3/4"

5'-3"

120° 00' 00"

1'-4 1/8"

1'-4 1/8"

14'-3 1/2"

18'-3 3/8"

19'-0 5/8"

20'-0 1/8"

40'-11 7/8"

ABUTMENT 1 PLAN

SCALE 3/8" = 1'-0"

PROJECT NAME:	CORINTH	PLOT DATE:	8/4/2014
PROJECT NUMBER:	BRO 1447(29)	DRAWN BY:	L. BUXTON
FILE NAME:	...drawing\201292.abuts.dgn	DESIGNED BY:	J. HUNGERFORD
PROJECT LEADER:	G. BOGUE	CHECKED BY:	G. BOGUE
<b>ABUTMENT 1 MASONRY 1</b>		SHEET 30 OF 57	

