


WINGWALL CORNER DETAIL
BELOW BRIDGE SEAT
SCALE 3/8" = 1'-0"

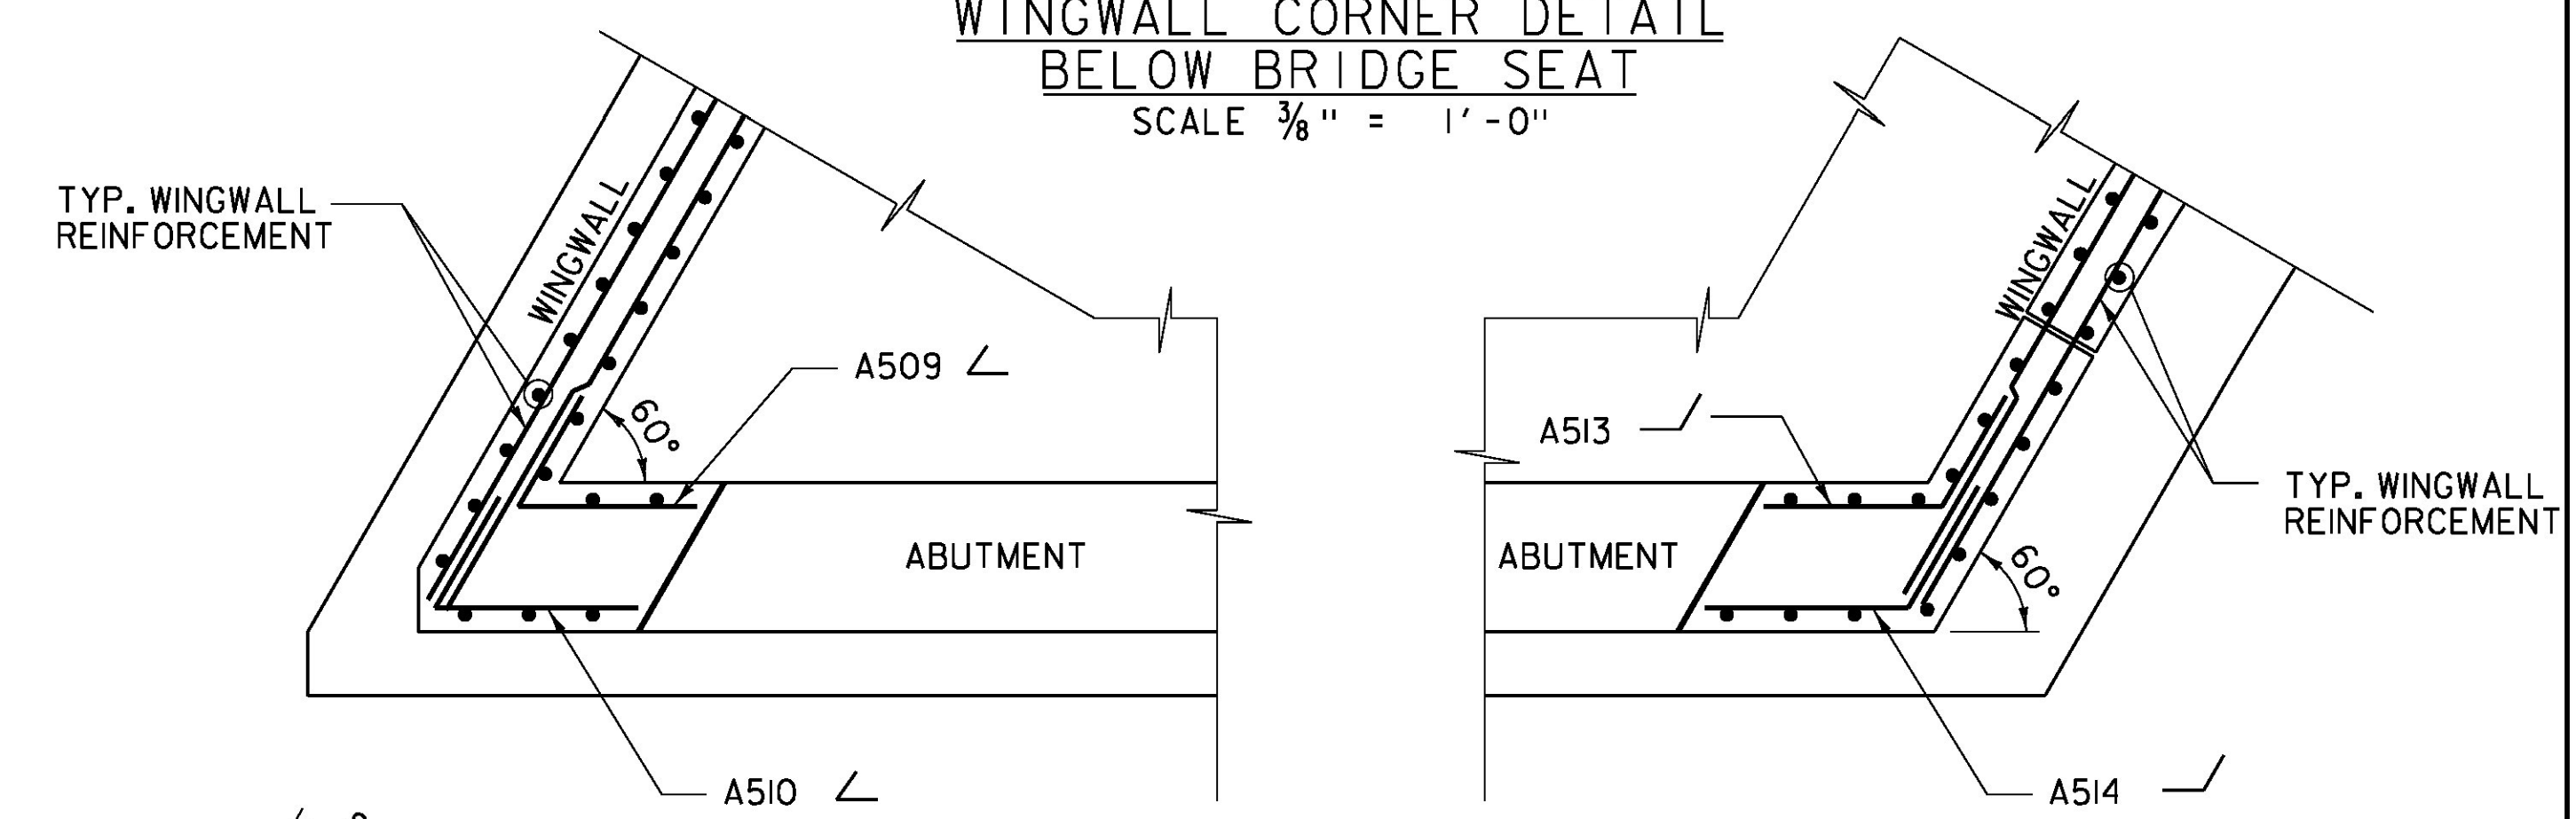

WINGWALL CORNER DETAIL
ABOVE BRIDGE SEAT
SCALE 3/8" = 1'-0"

ABUTMENT 2 FOOTING REINFORCEMENT
SCALE 3/8" = 1'-0"



PROJECT NAME:	CORINTH	PLOT DATE:	8/4/2014
PROJECT NUMBER:	BRO 1447(29)	DRAWN BY:	L. BUXTON
FILE NAME:	...drawing\z01j292.abuts.dgn	CHECKED BY:	G. BOGUE
PROJECT LEADER:	G. BOGUE	DESIGNED BY:	J. HUNGERFORD
ABUTMENT 2 FOOTING REINFORCEMENT		SHEET 36 OF 57	

8/4/2014 12:44:08 PM V:\9533\active\953310795\transportation\drawing\z01j292.abuts.dgn