

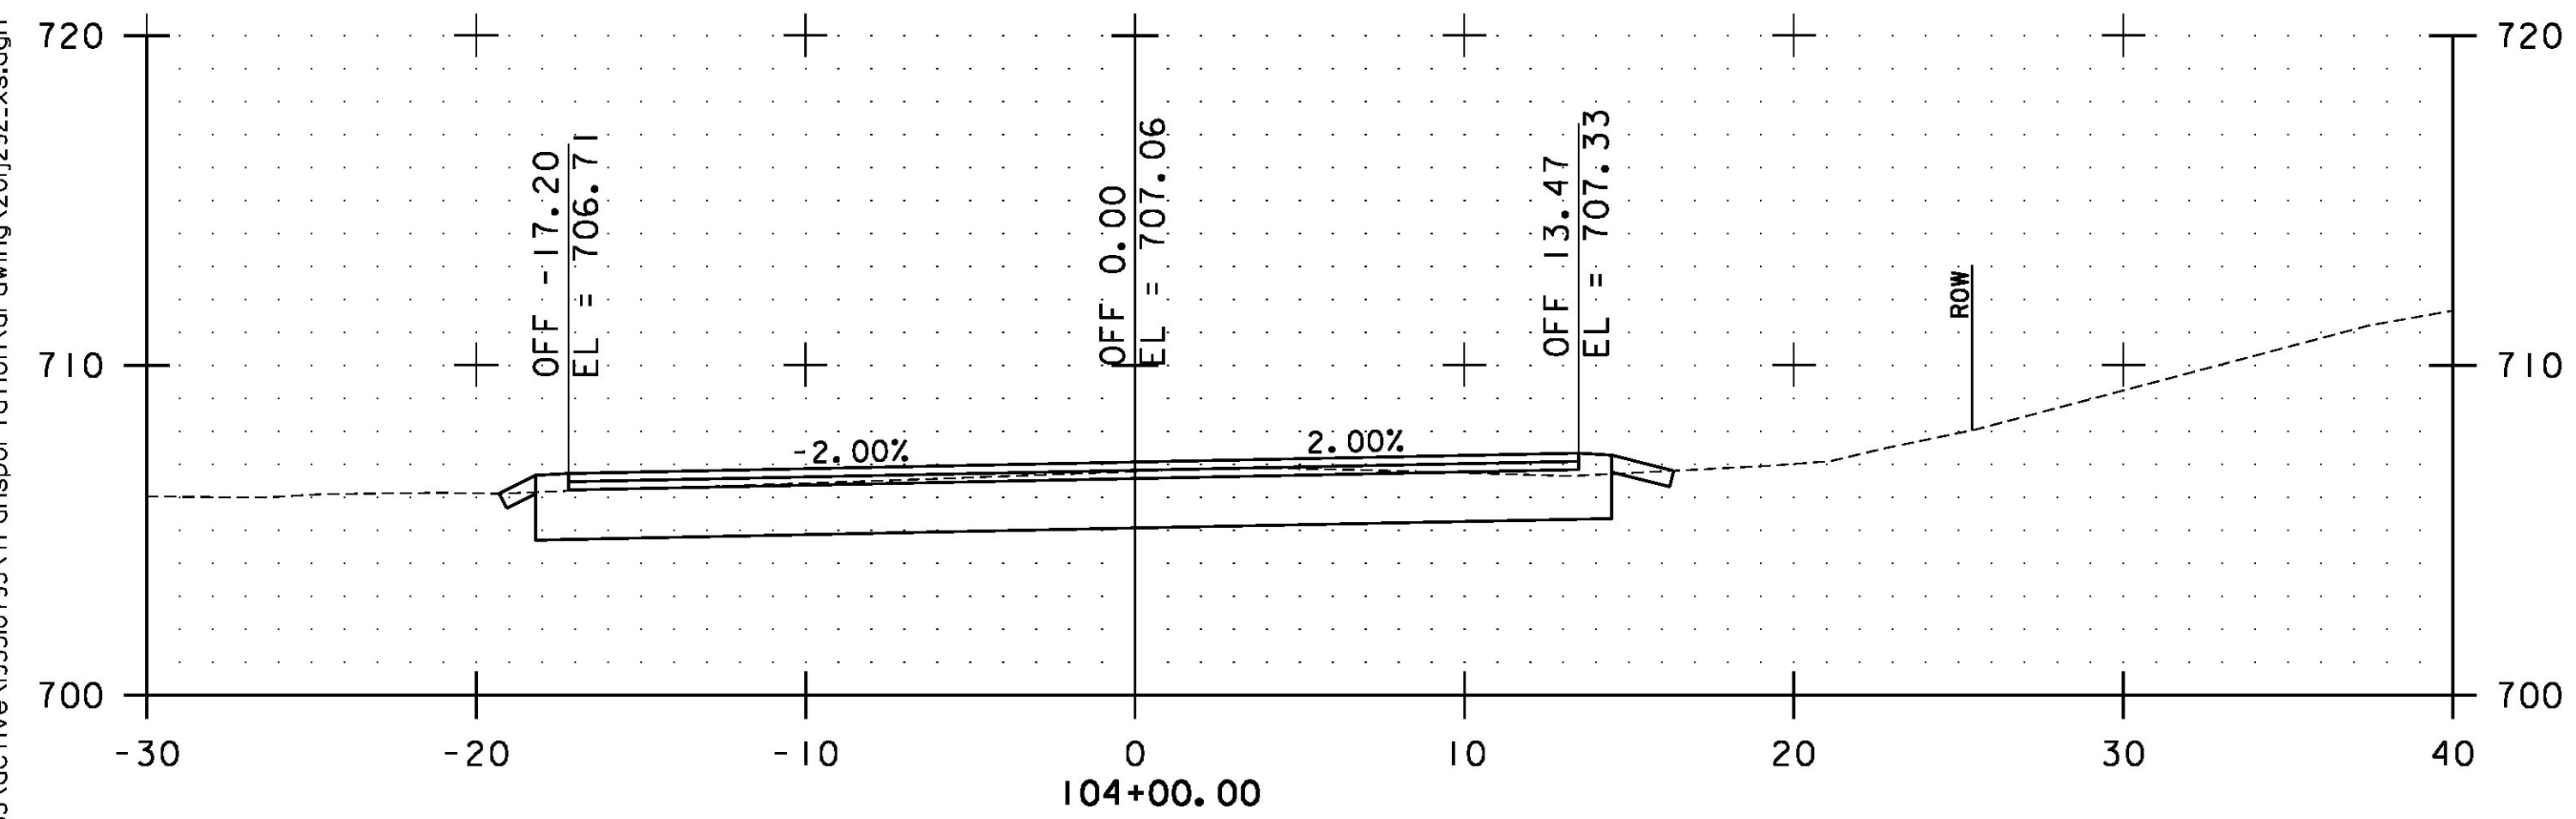


104+22.94
END PROJECT
MATCH EXISTING

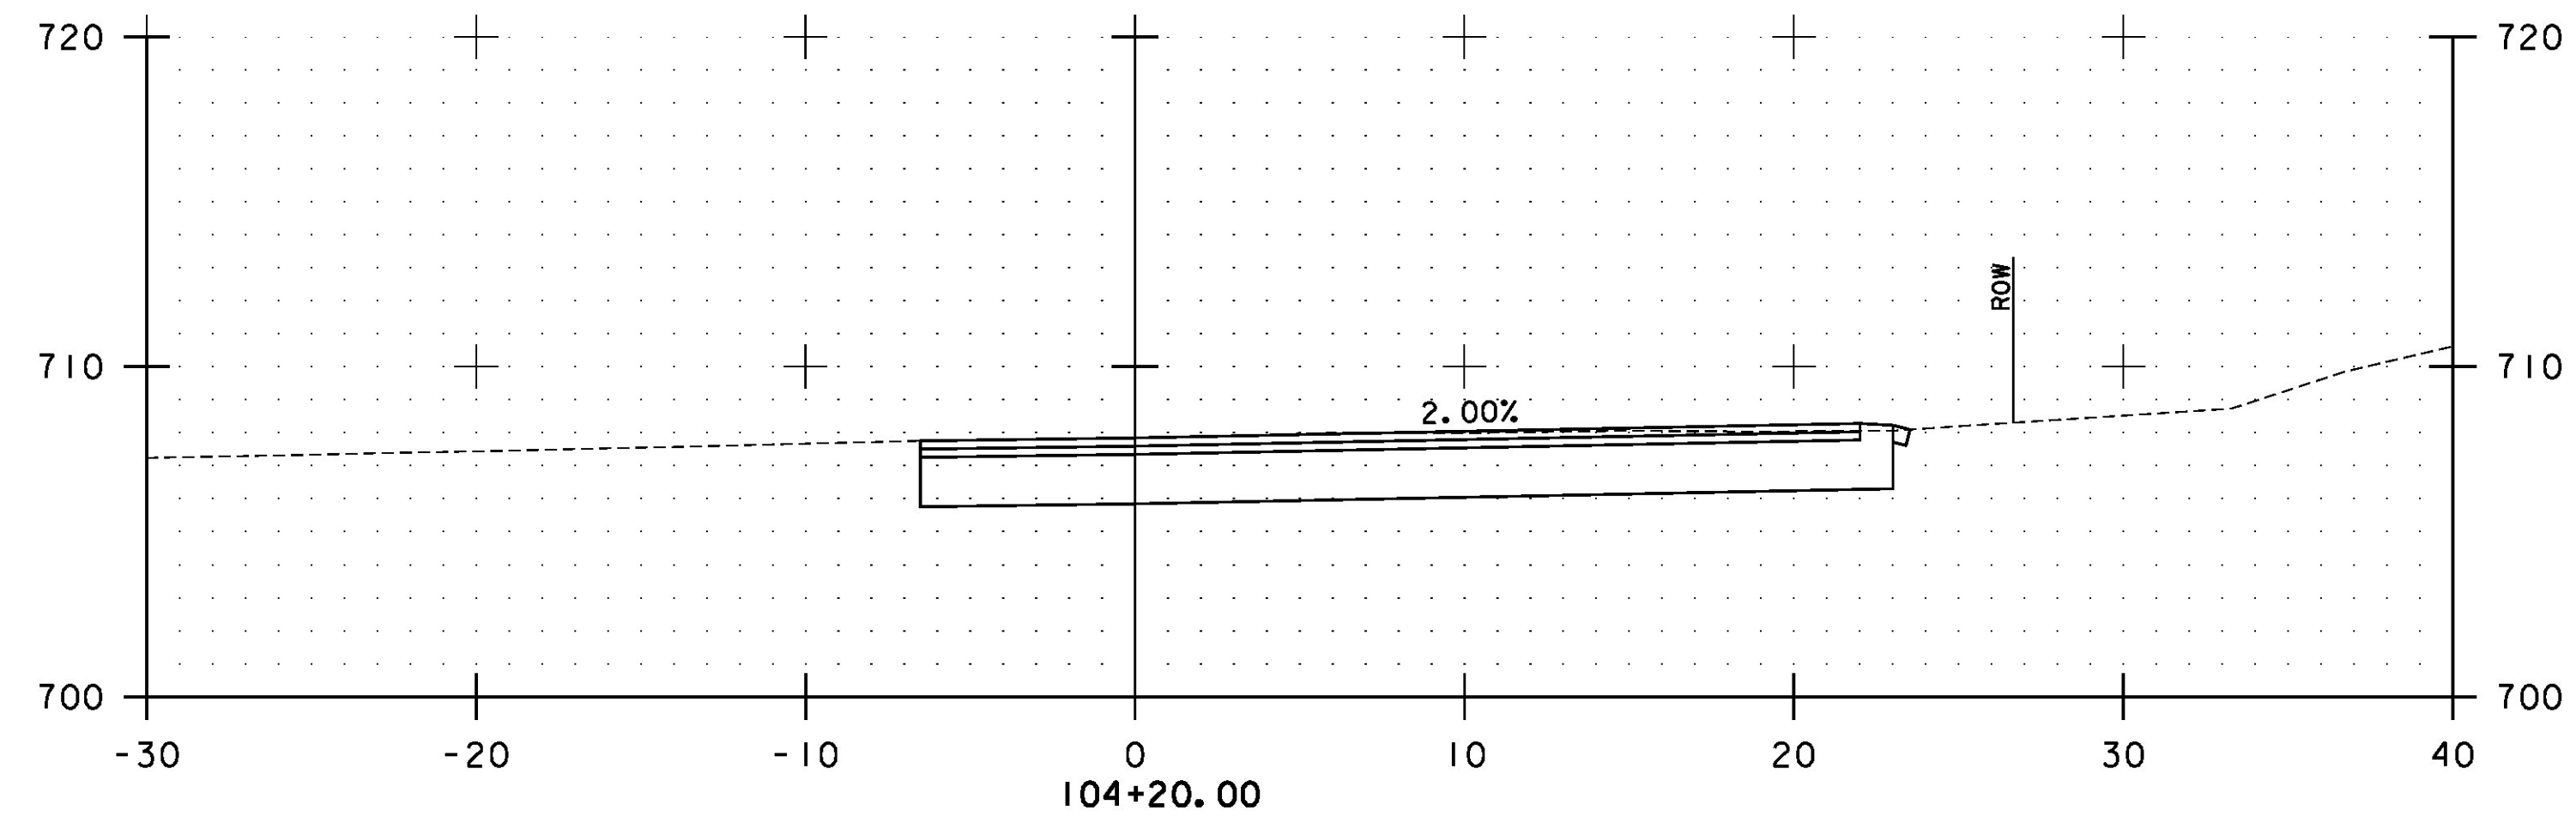

STA. 104+00.00 TO STA. 104+20.00

PROJECT NAME:	CORINTH
PROJECT NUMBER:	BRO 1447(29)
FILE NAME: ...drawing\z01j292_xs.dgn	PLOT DATE: 8/4/2014
PROJECT LEADER: G. BOGUE	DRAWN BY: E. ALLING
DESIGNED BY: M. CHENETTE	CHECKED BY: G. BOGUE
ROADWAY CROSS SECTIONS - RXS 5	SHEET 47 OF 57

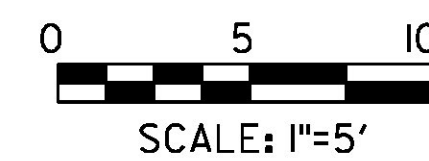

8/4/2014 12:44:42 PM V:\953\active\95310795\Transportation\drawing\z01j292_xs.dgn