



50+60


STA. 50+57 RT.
BEGIN UNCLASSIFIED CHANNEL EXCAVATION

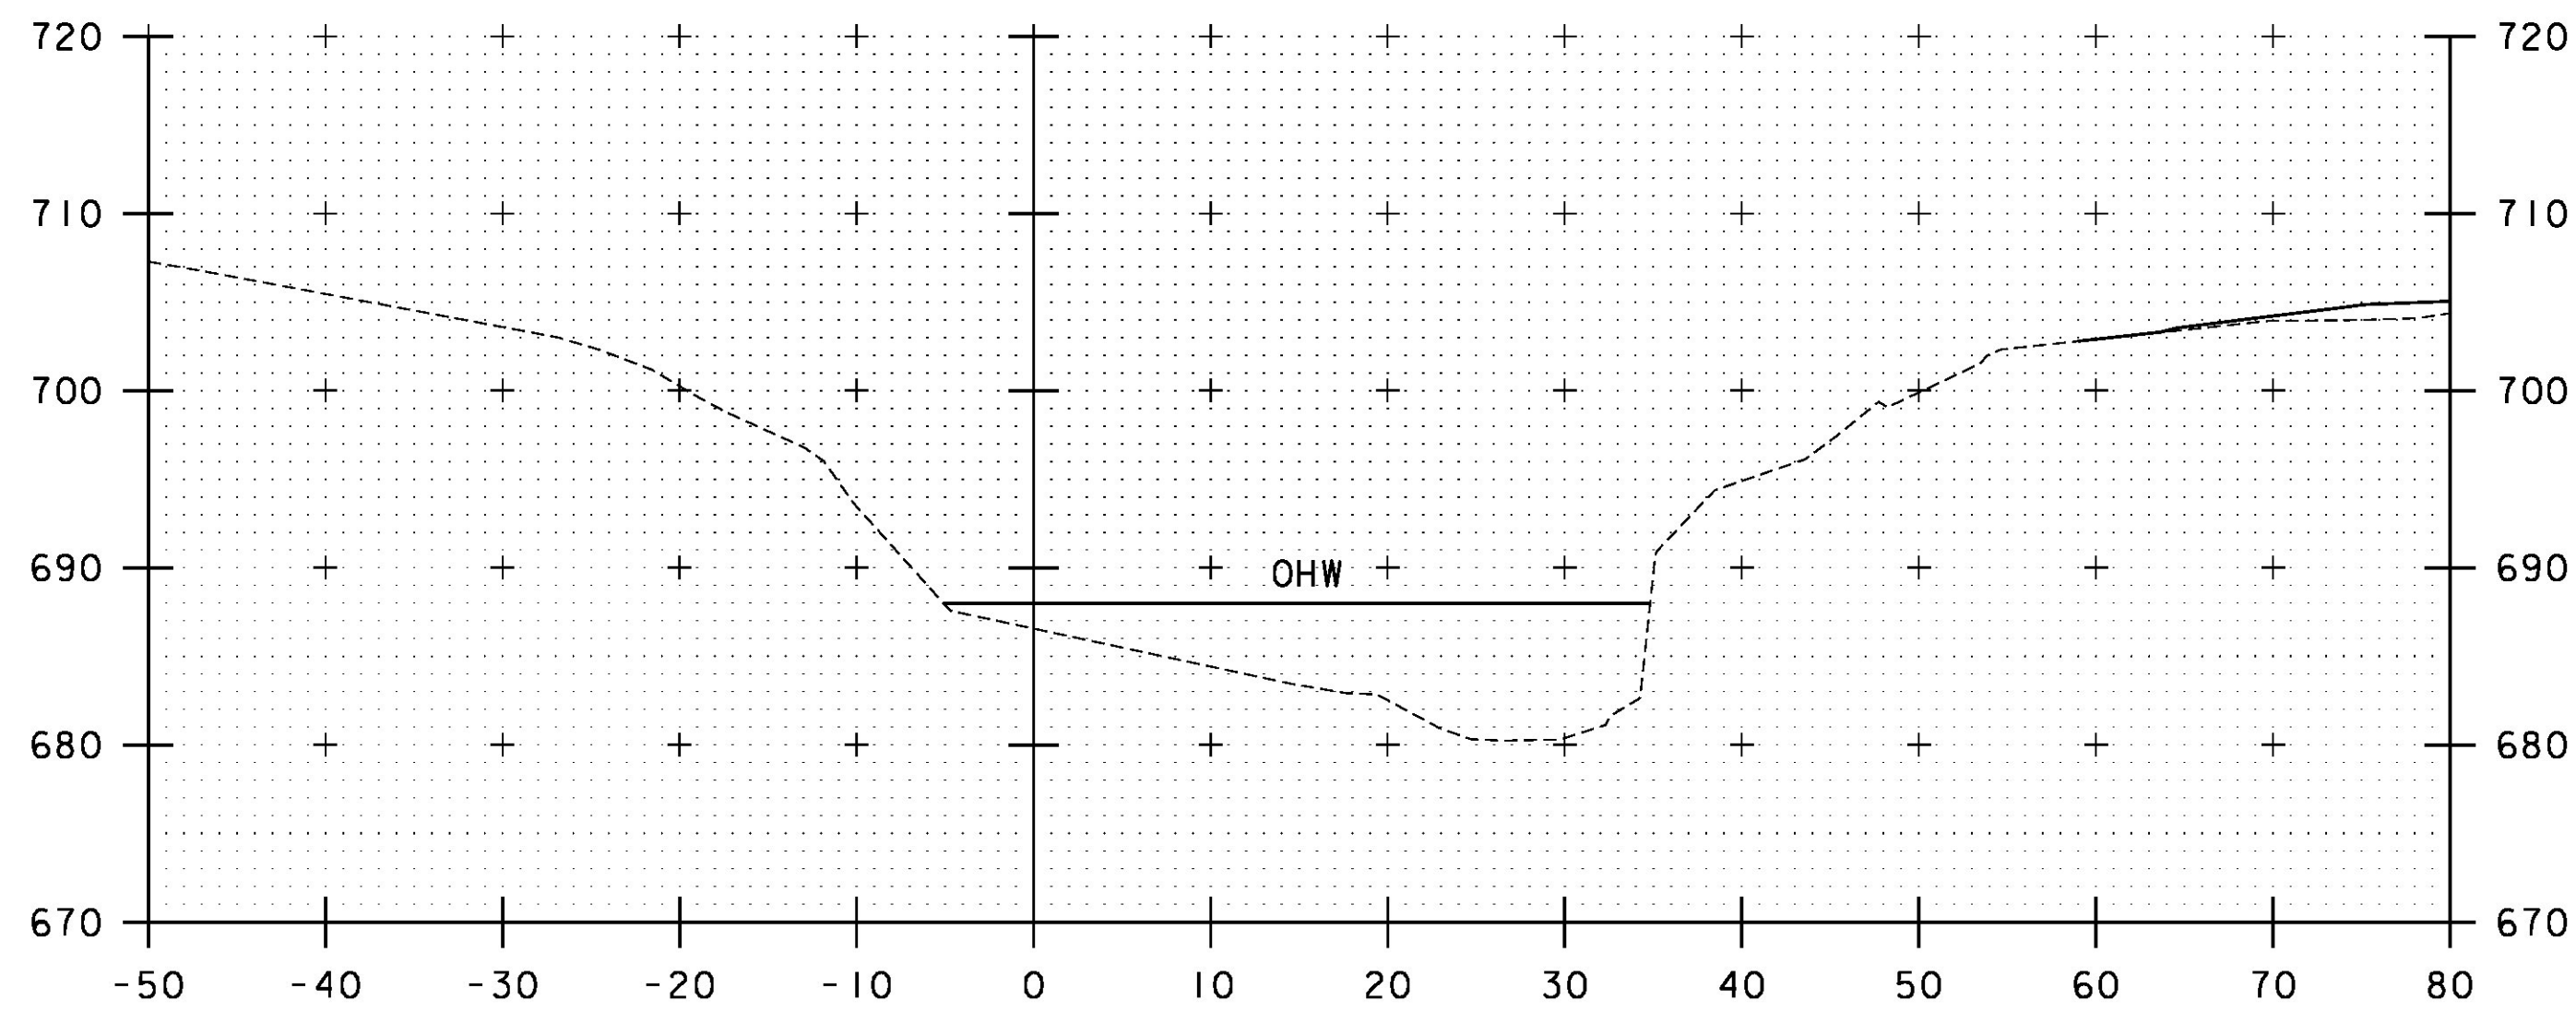

50+50

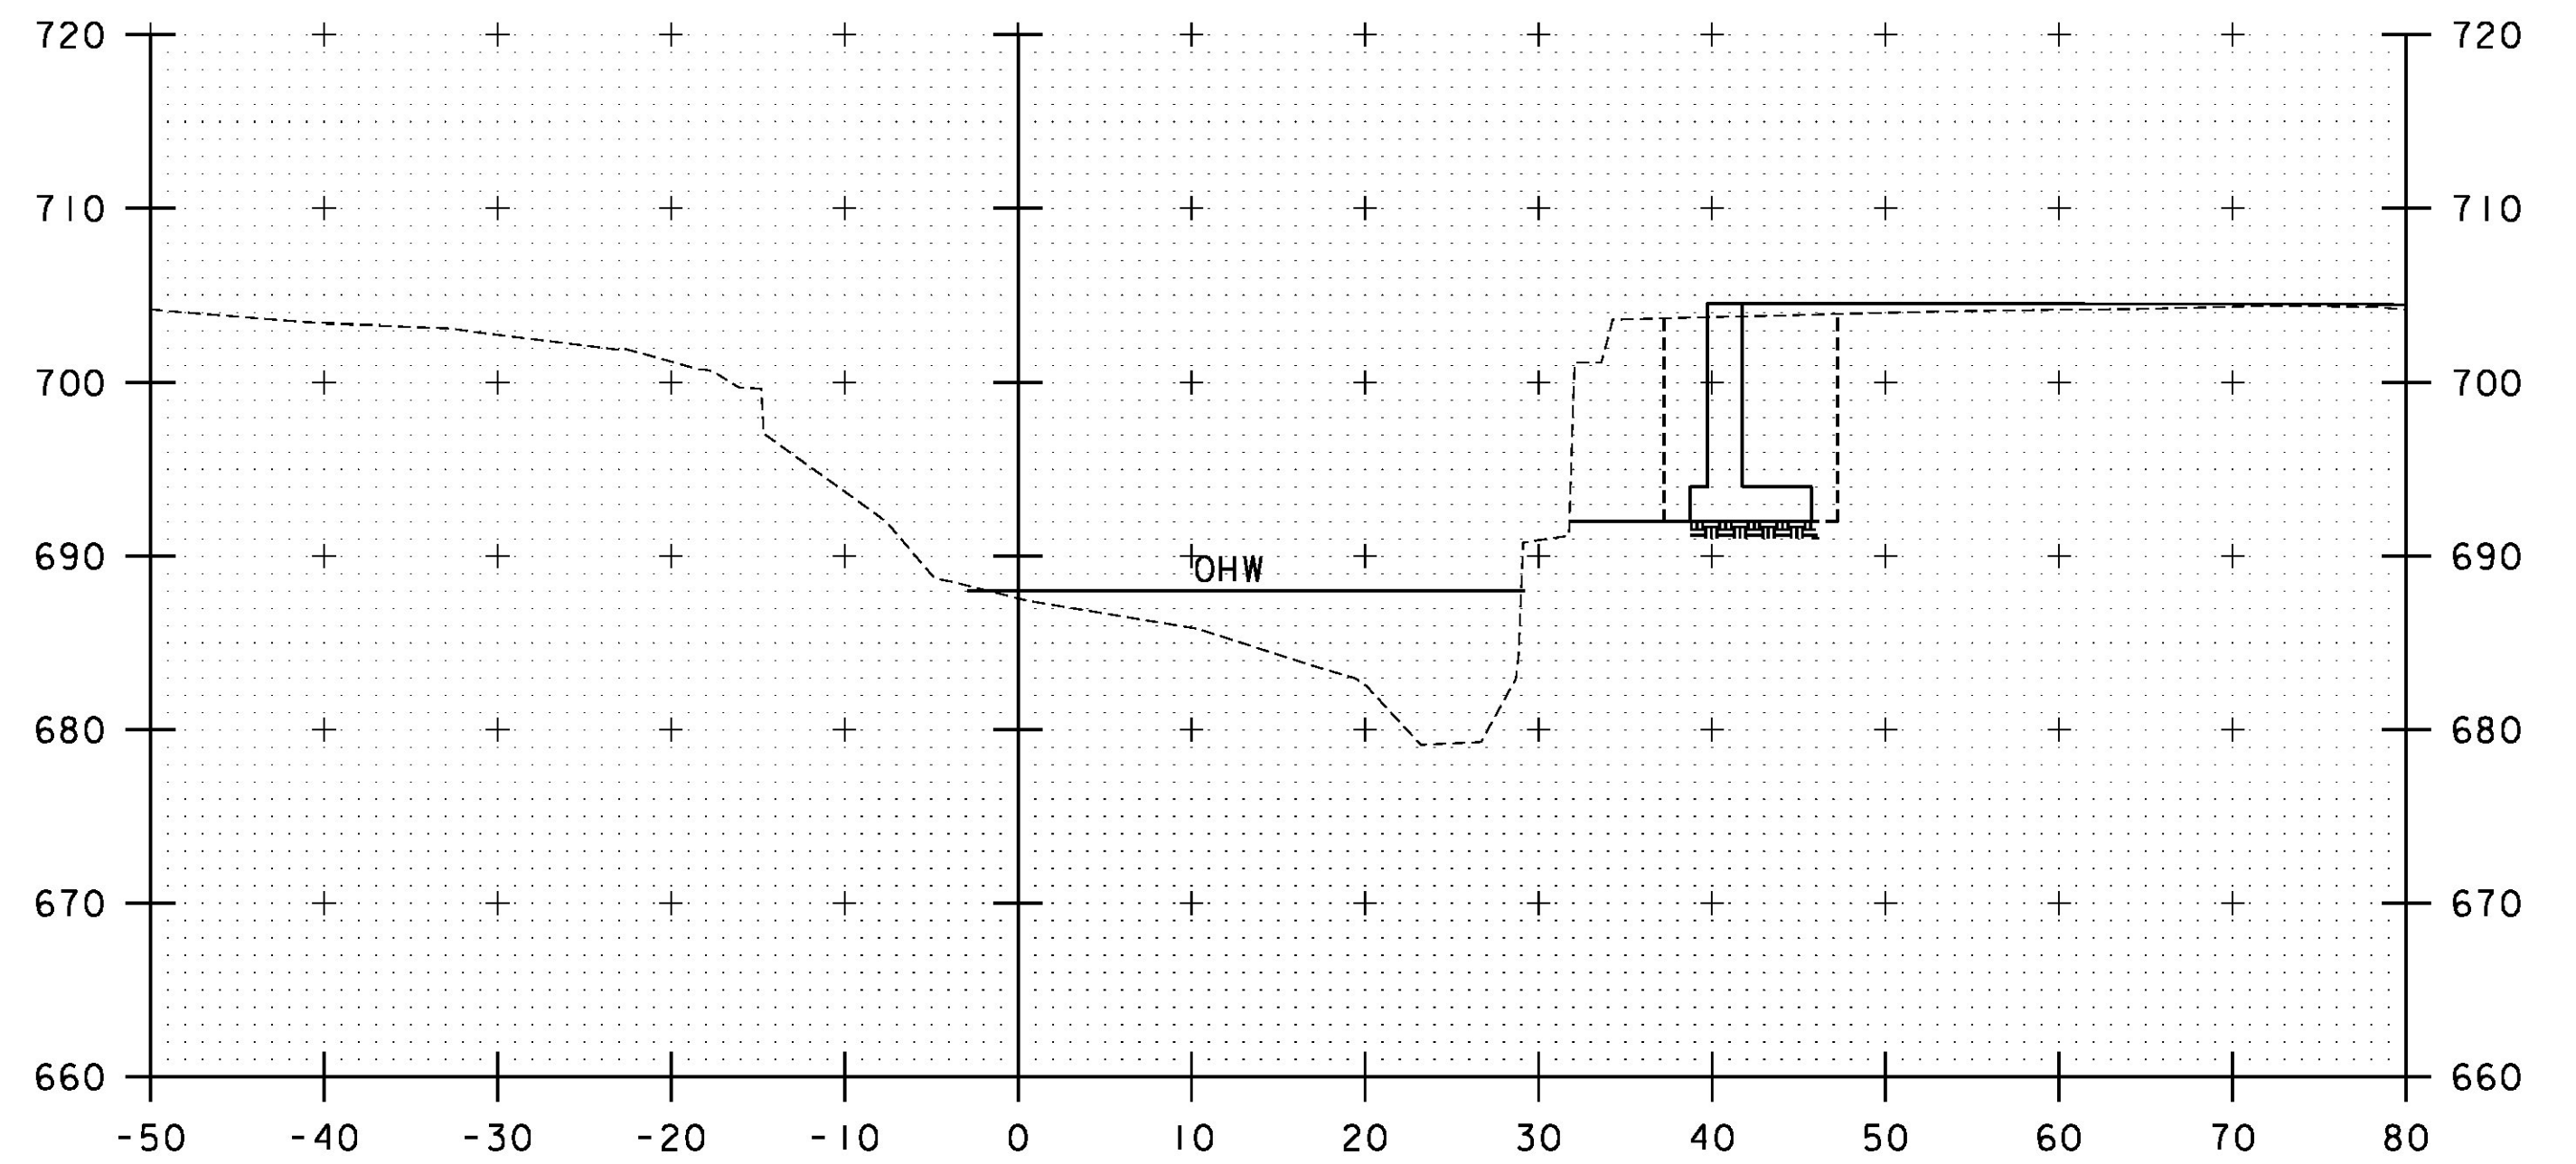


50+80

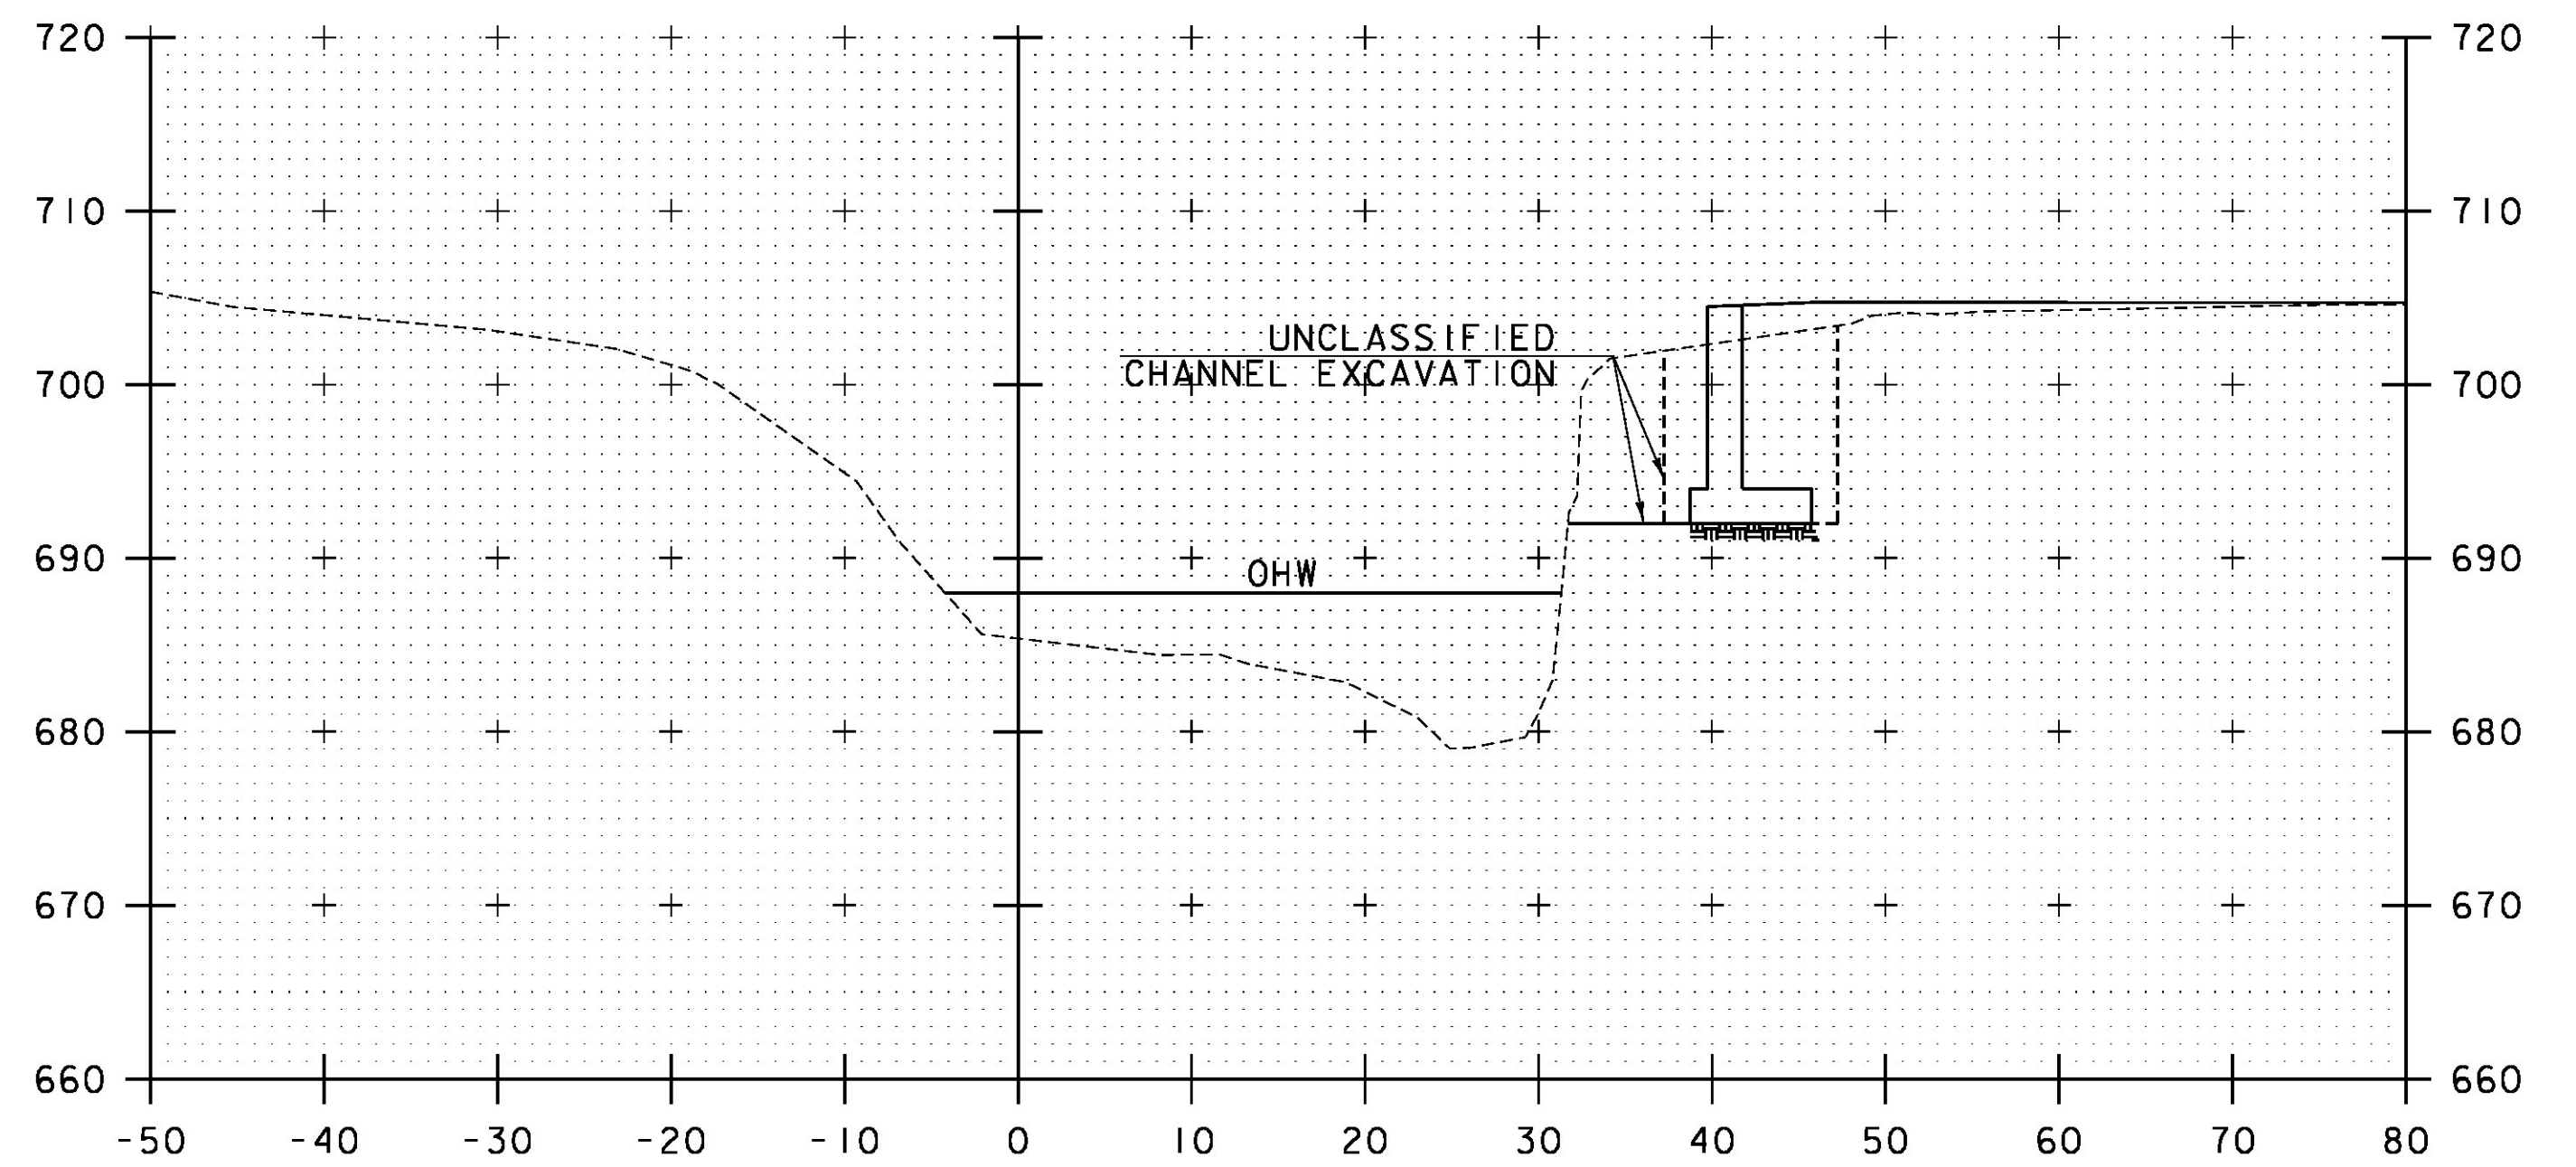

50+70

STA. 50+50 TO STA. 50+80

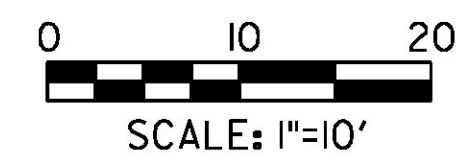

| | |
|--|----------------------|
| PROJECT NAME: | CORINTH |
| PROJECT NUMBER: | BRO 1447(29) |
| FILE NAME: ...drawing\z01j292_xs_channel.dgn | PLOT DATE: 8/4/2014 |
| PROJECT LEADER: G. BOGUE | DRAWN BY: E. ALLING |
| DESIGNED BY: M. CHENETTE | CHECKED BY: G. BOGUE |
| CHANNEL CROSS SECTIONS - CXS 1 | SHEET 48 OF 57 |

8/4/2014 12:44:43 PM V:\9533\active\95310795\Transportation\drawing\z01j292_xs_channel.dgn