




51+40

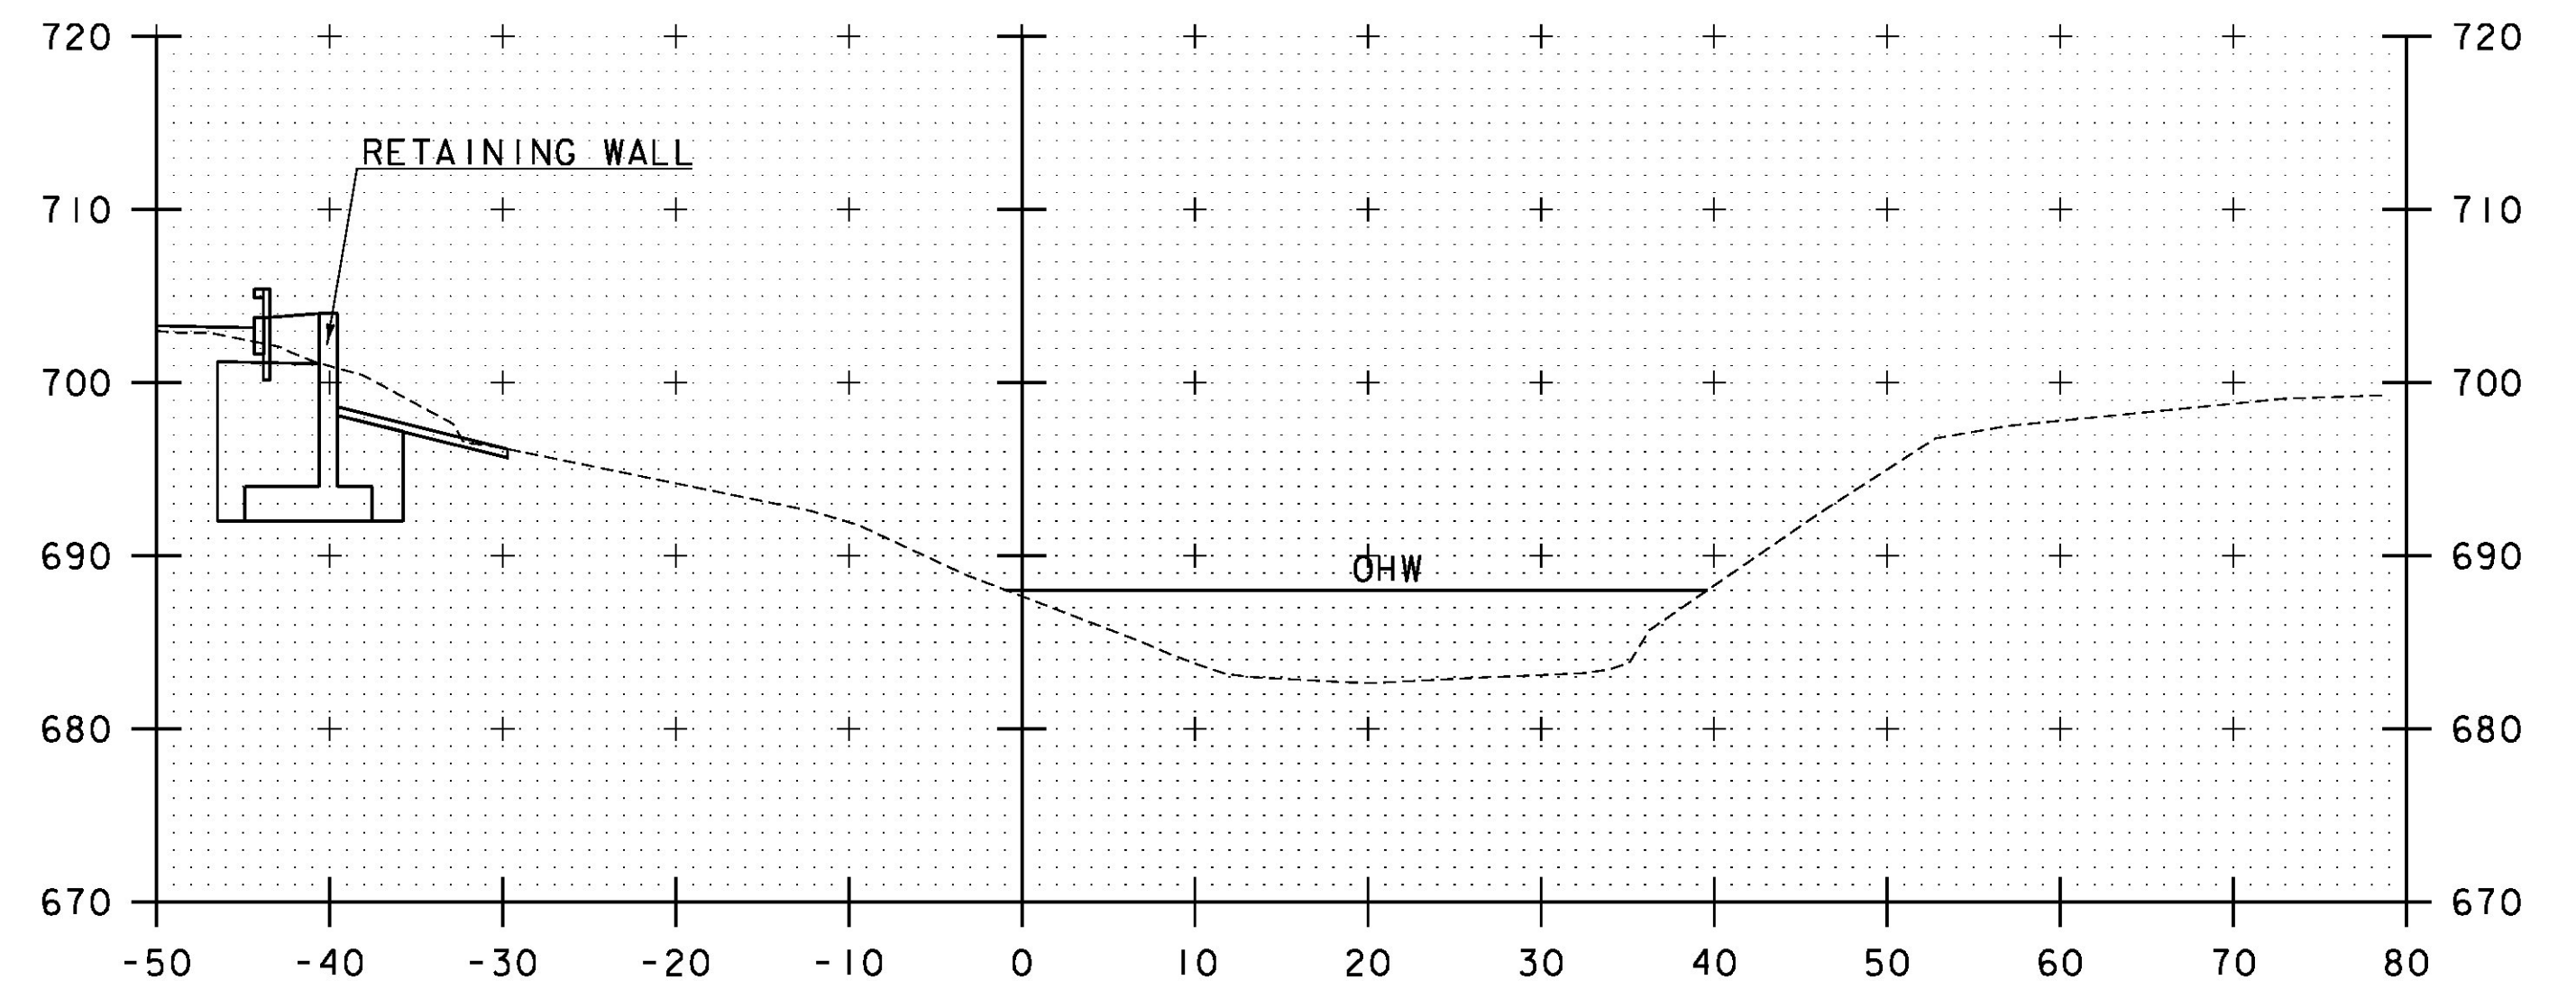

51+67

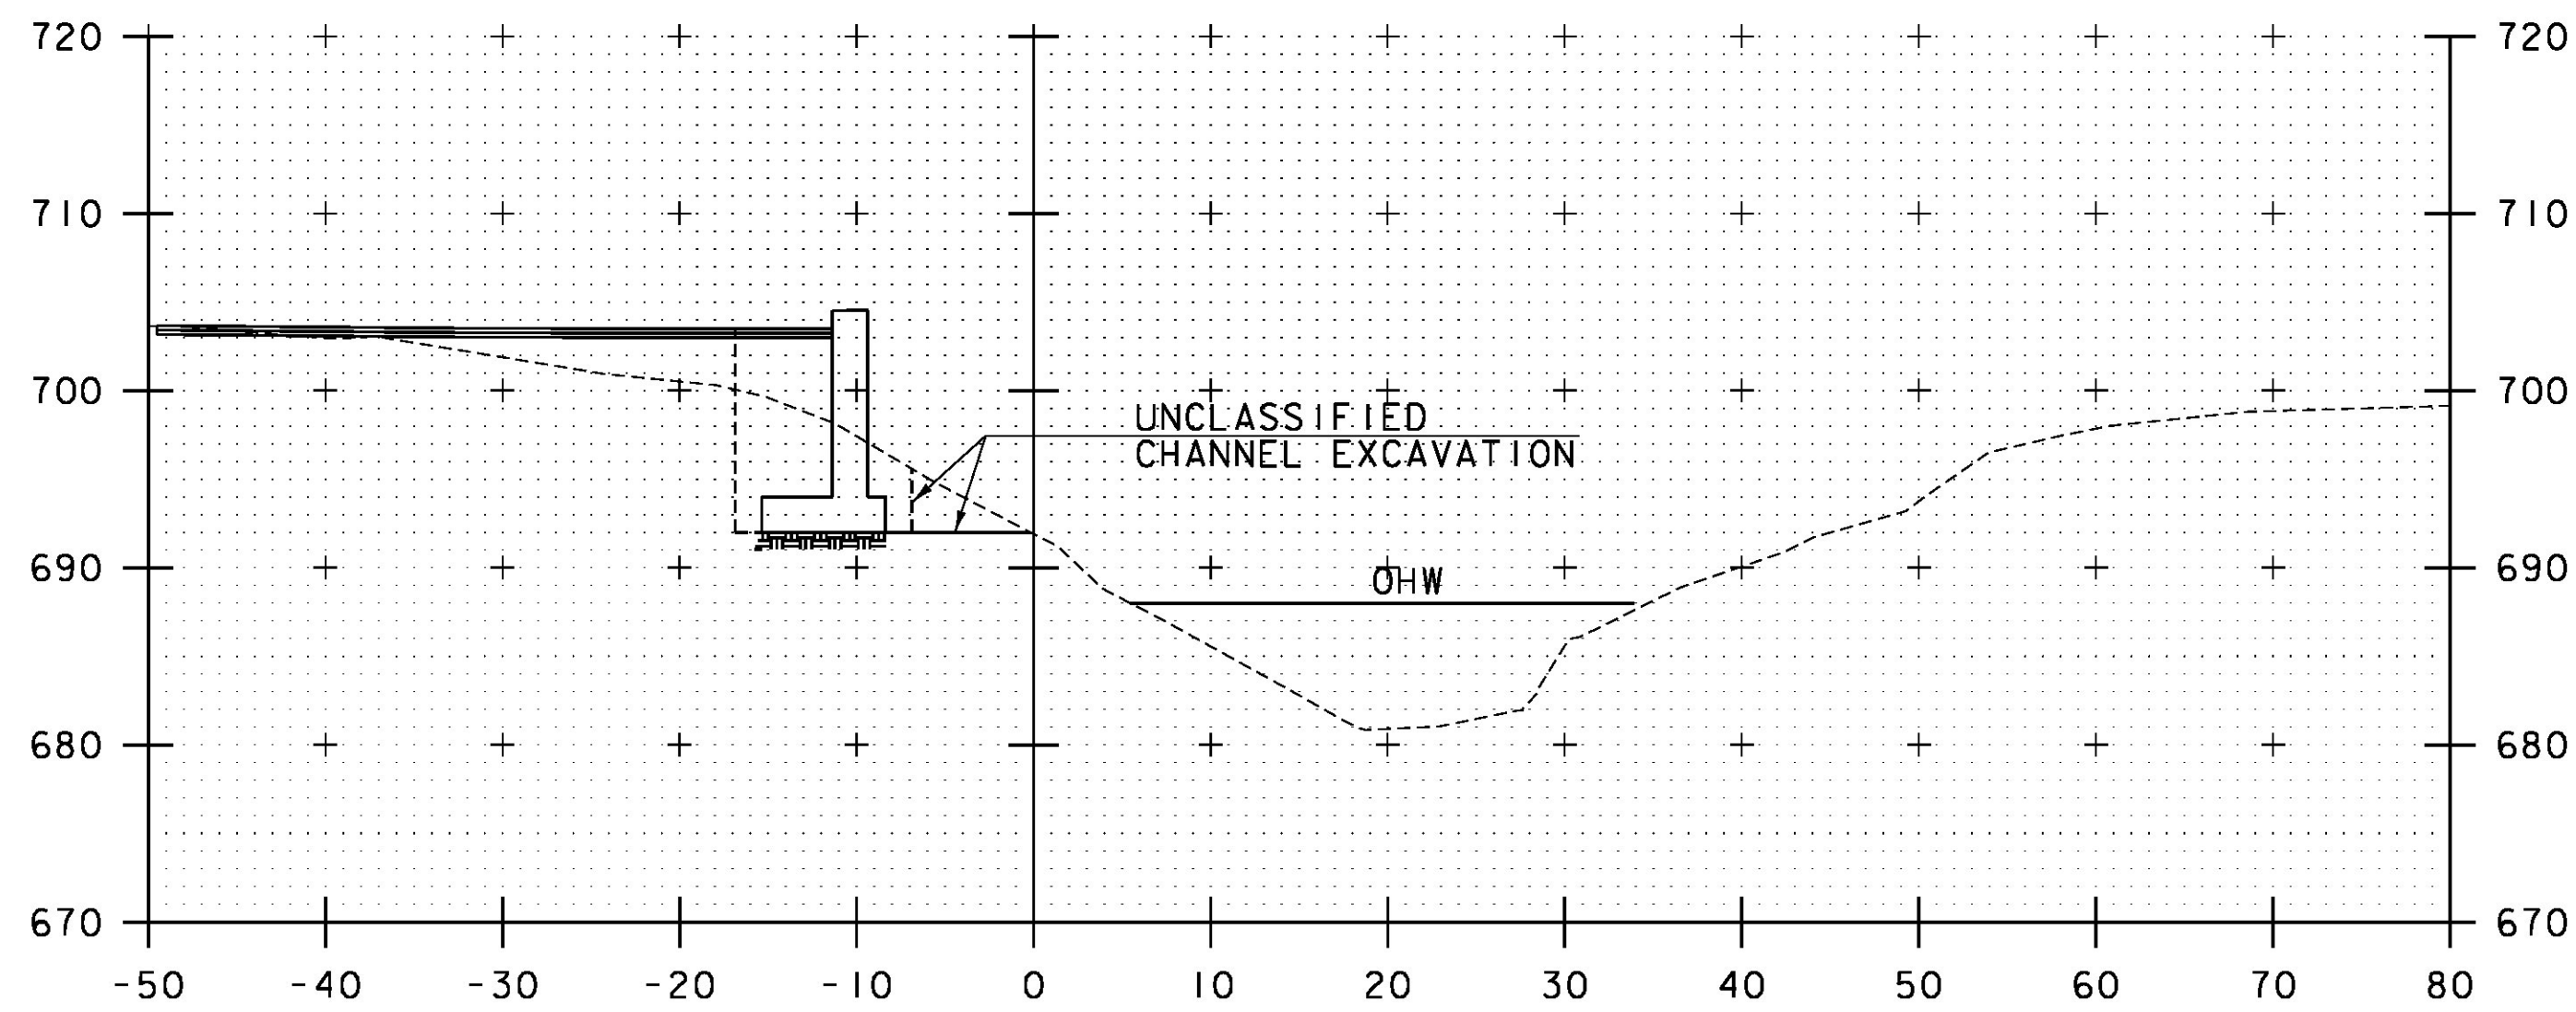


51+30

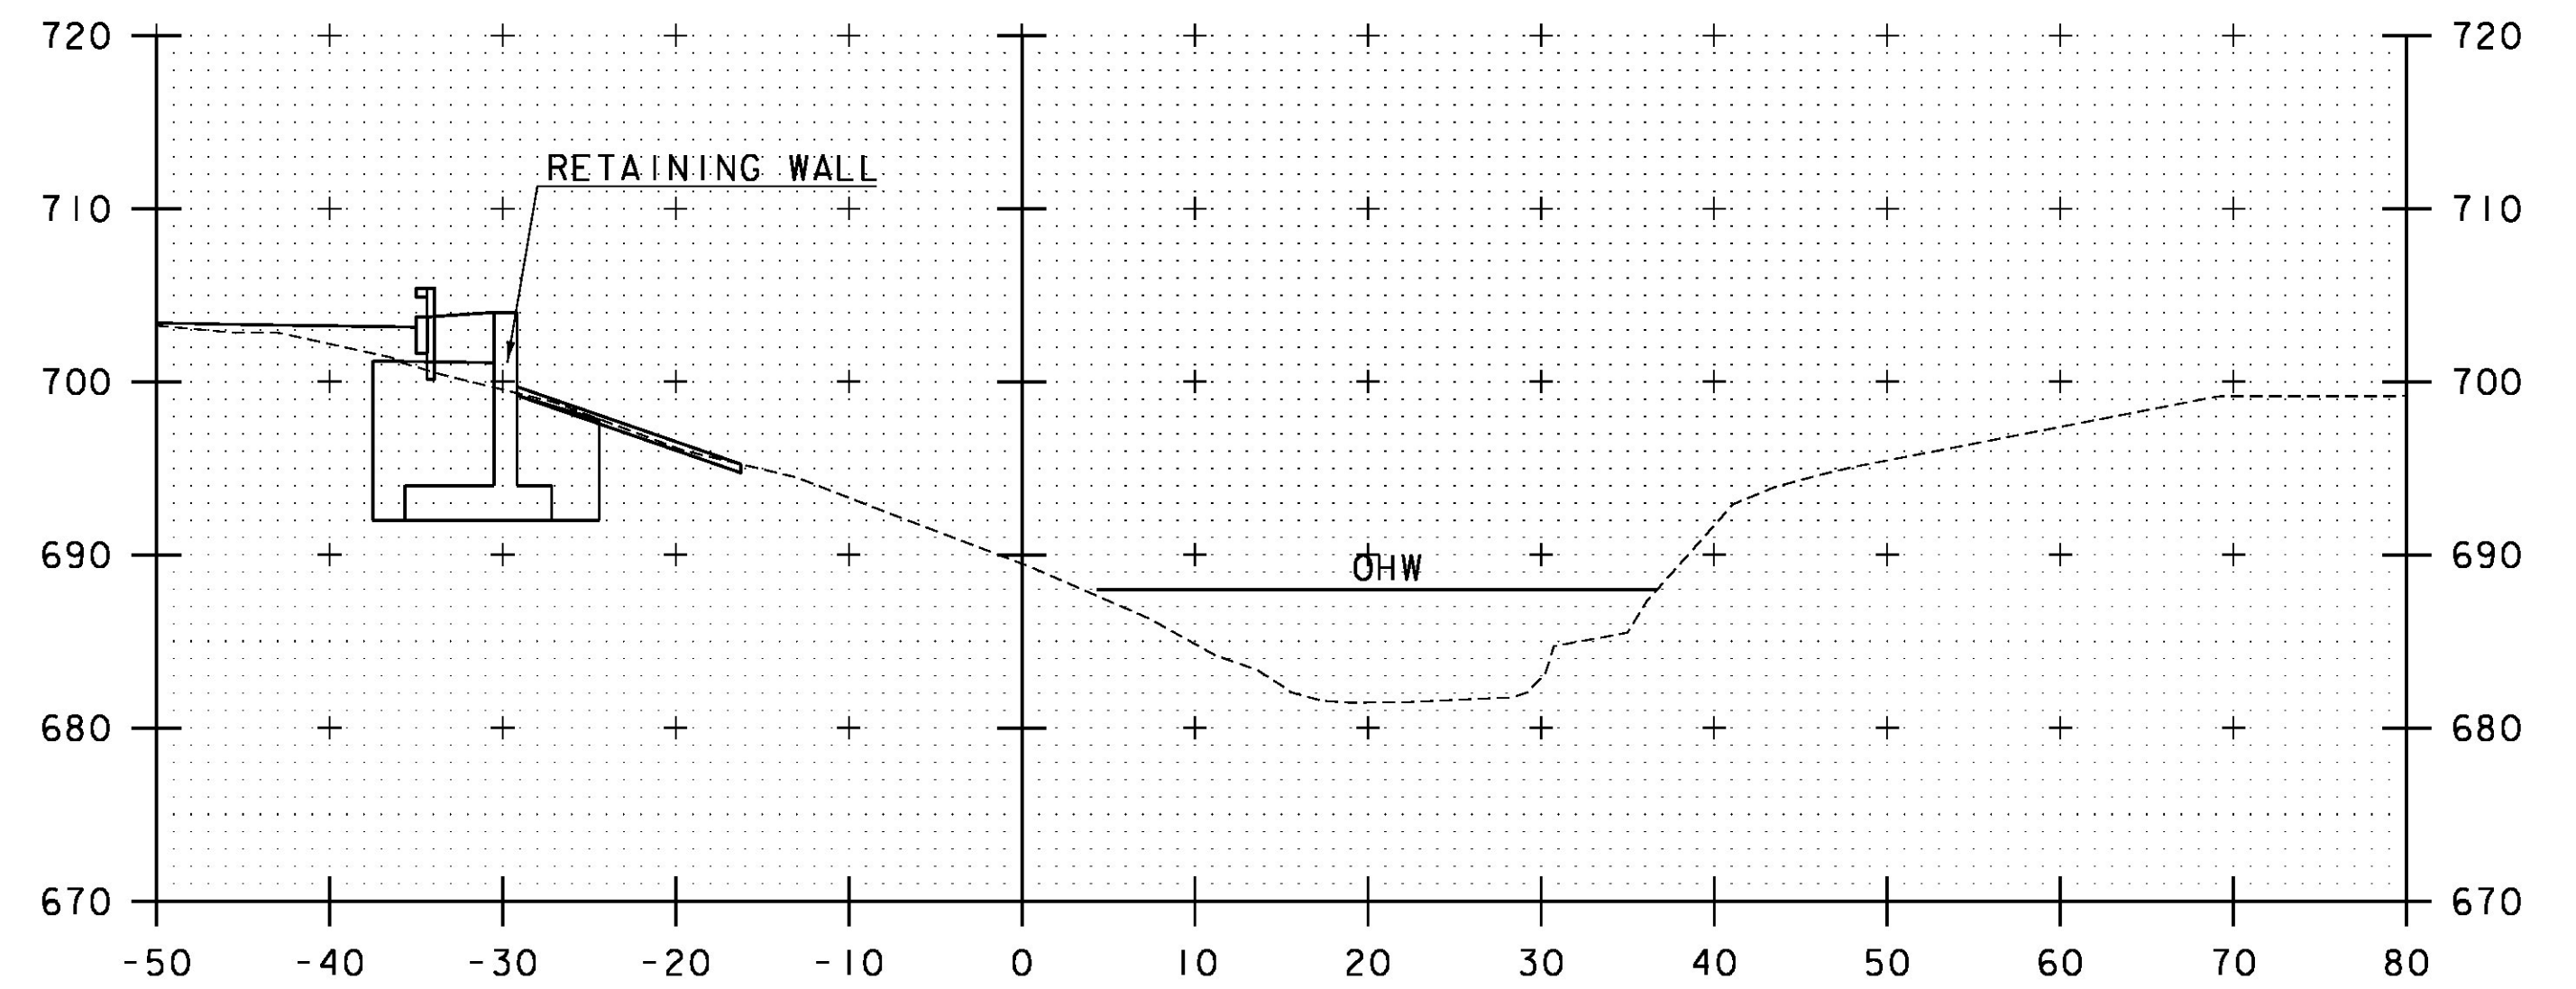

51+50

STA. 51+42.33 LT.  
END UNCLASSIFIED CHANNEL EXCAVATION

STA. 51+30 TO STA. 51+67

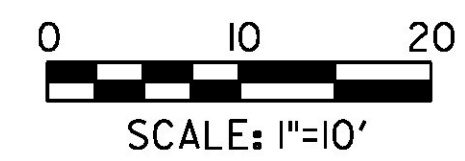

PROJECT NAME:	CORINTH
PROJECT NUMBER:	BRO 1447(29)
FILE NAME:	...drawing\z01j292_xs_channel.dgn
DESIGNED BY:	M. CHENETTE
CHECKED BY:	G. BOGUE
PROJECT LEADER:	G. BOGUE
DRAWN BY:	E. ALLING
<b>CHANNEL CROSS SECTIONS - CXS 3</b>	
PLOT DATE:	8/4/2014
SHEET 50 OF 57	

8/4/2014 12:44:44 PM V:\9533\active\95330795\Transportation\drawing\z01j292\_xs\_channel.dgn