



LANDSCAPE DETAIL SHEET

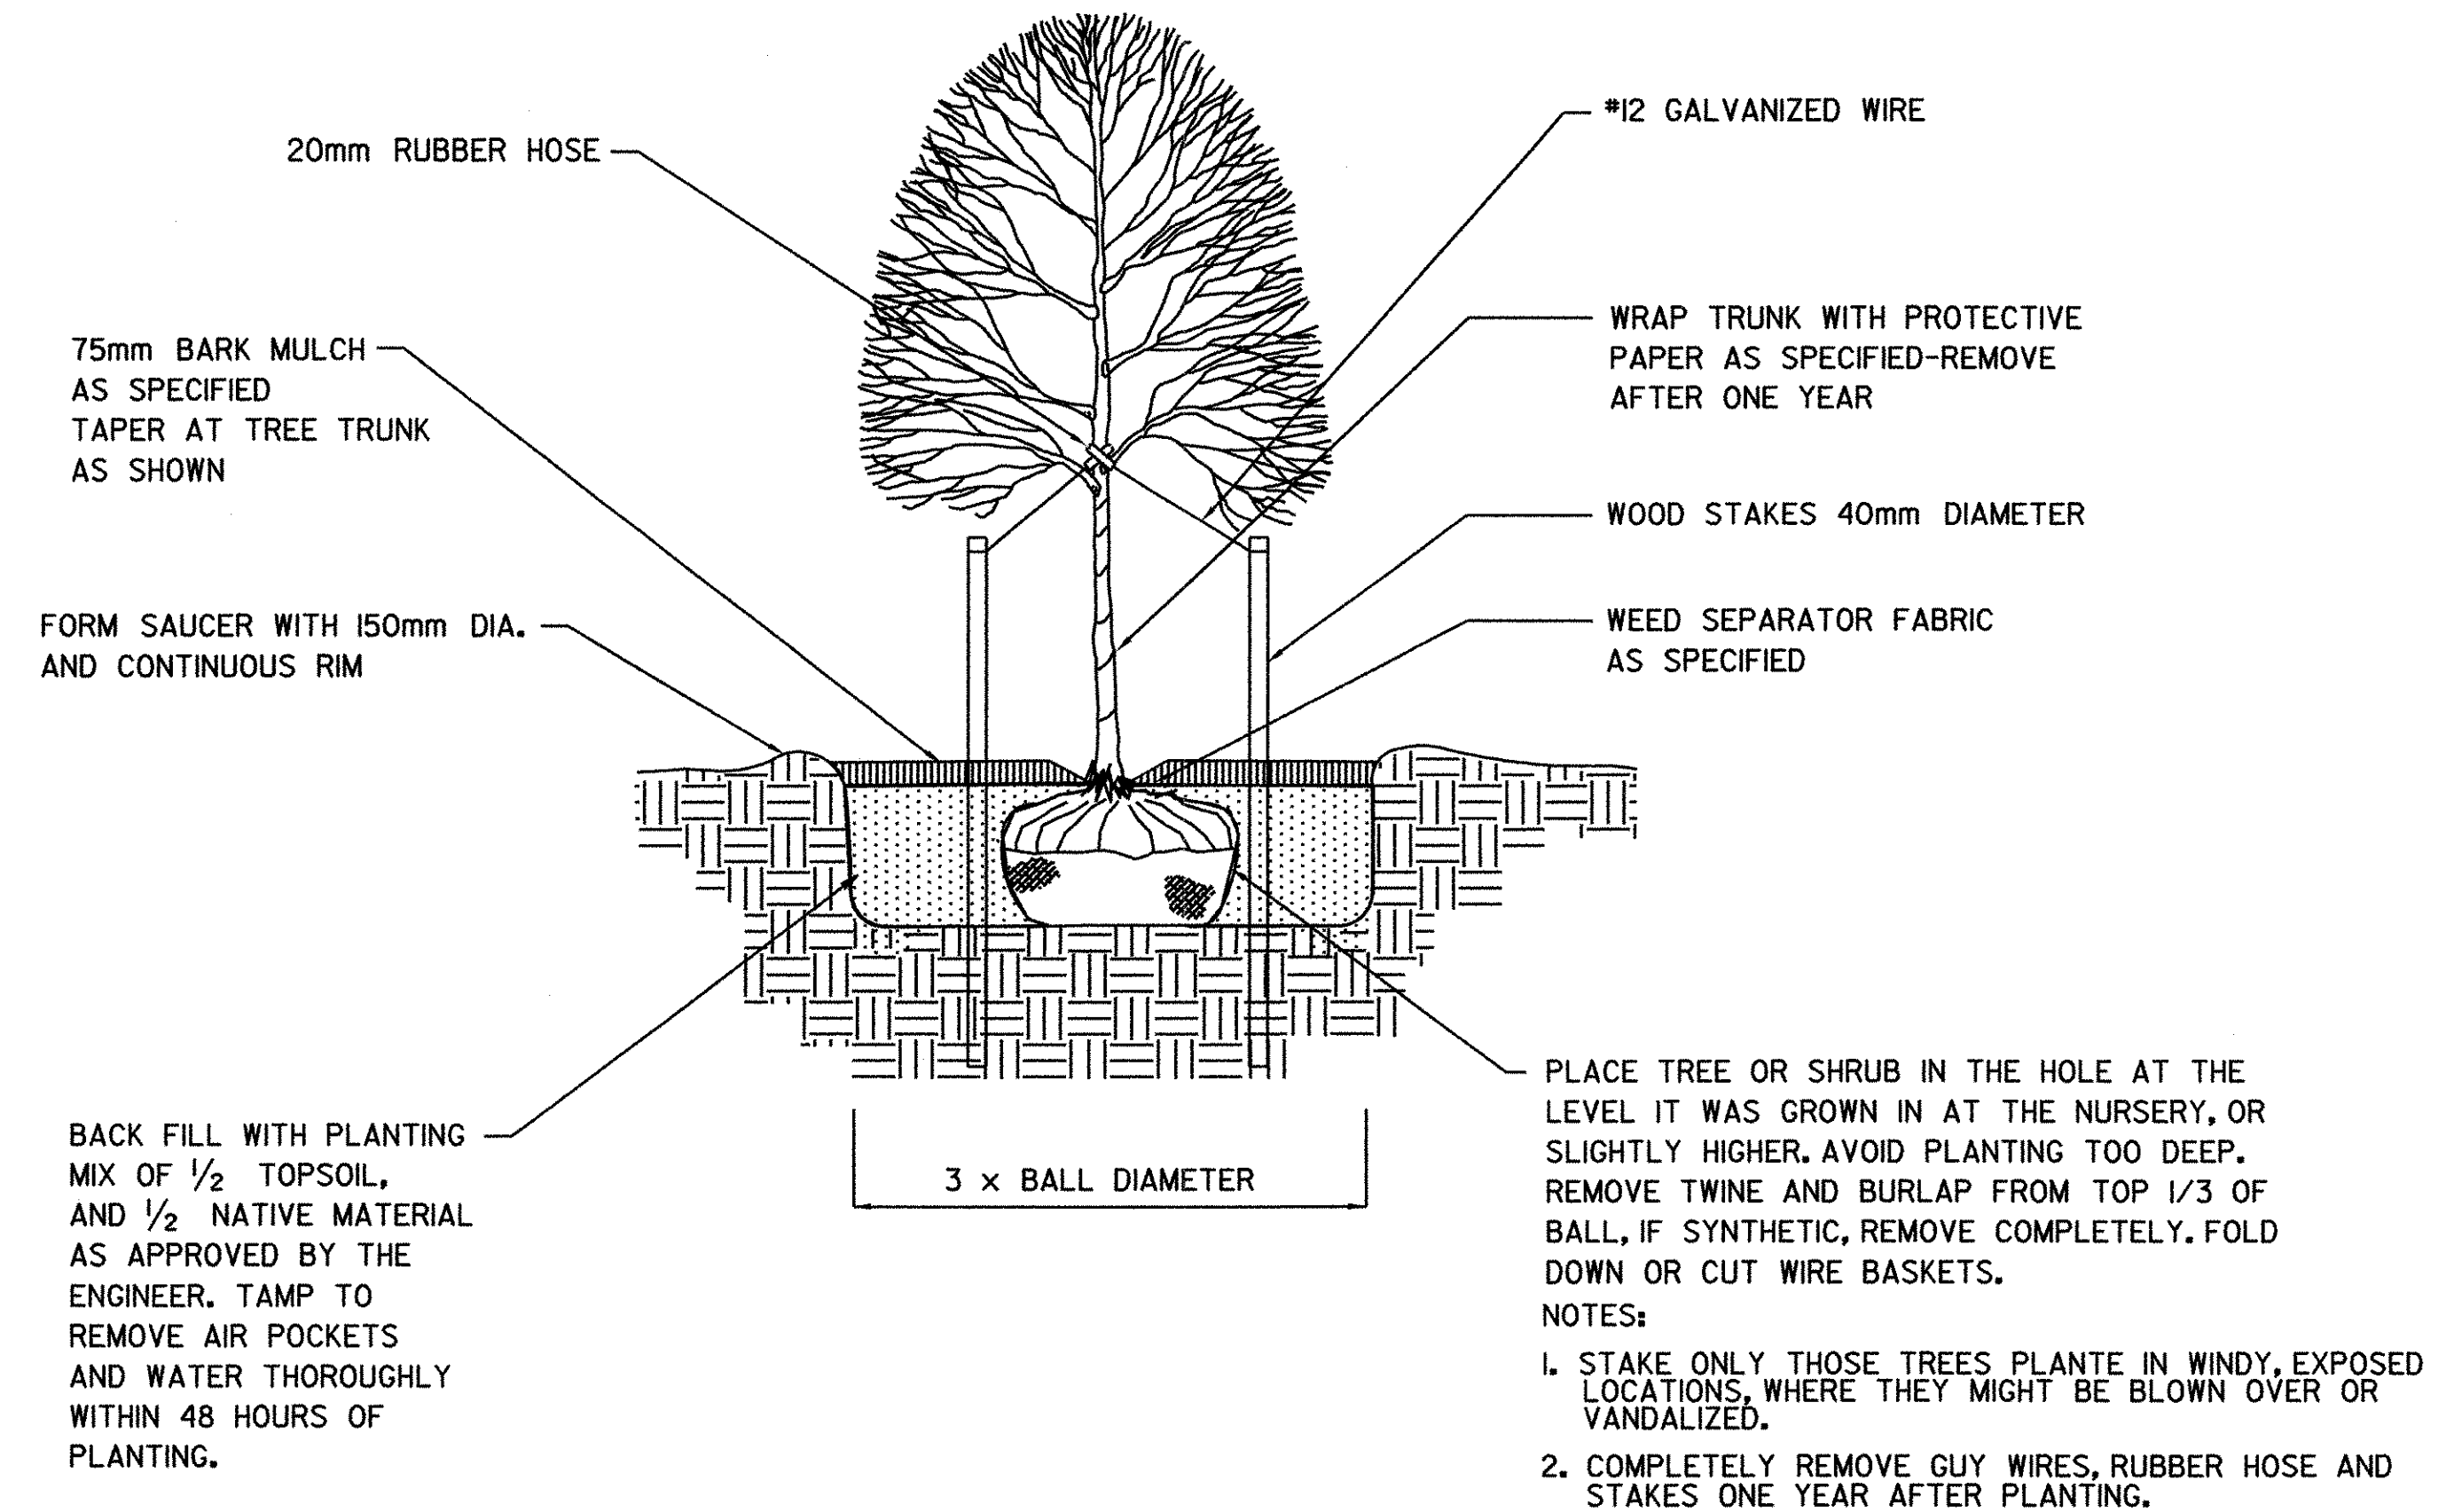

TREE PLANTING DETAIL

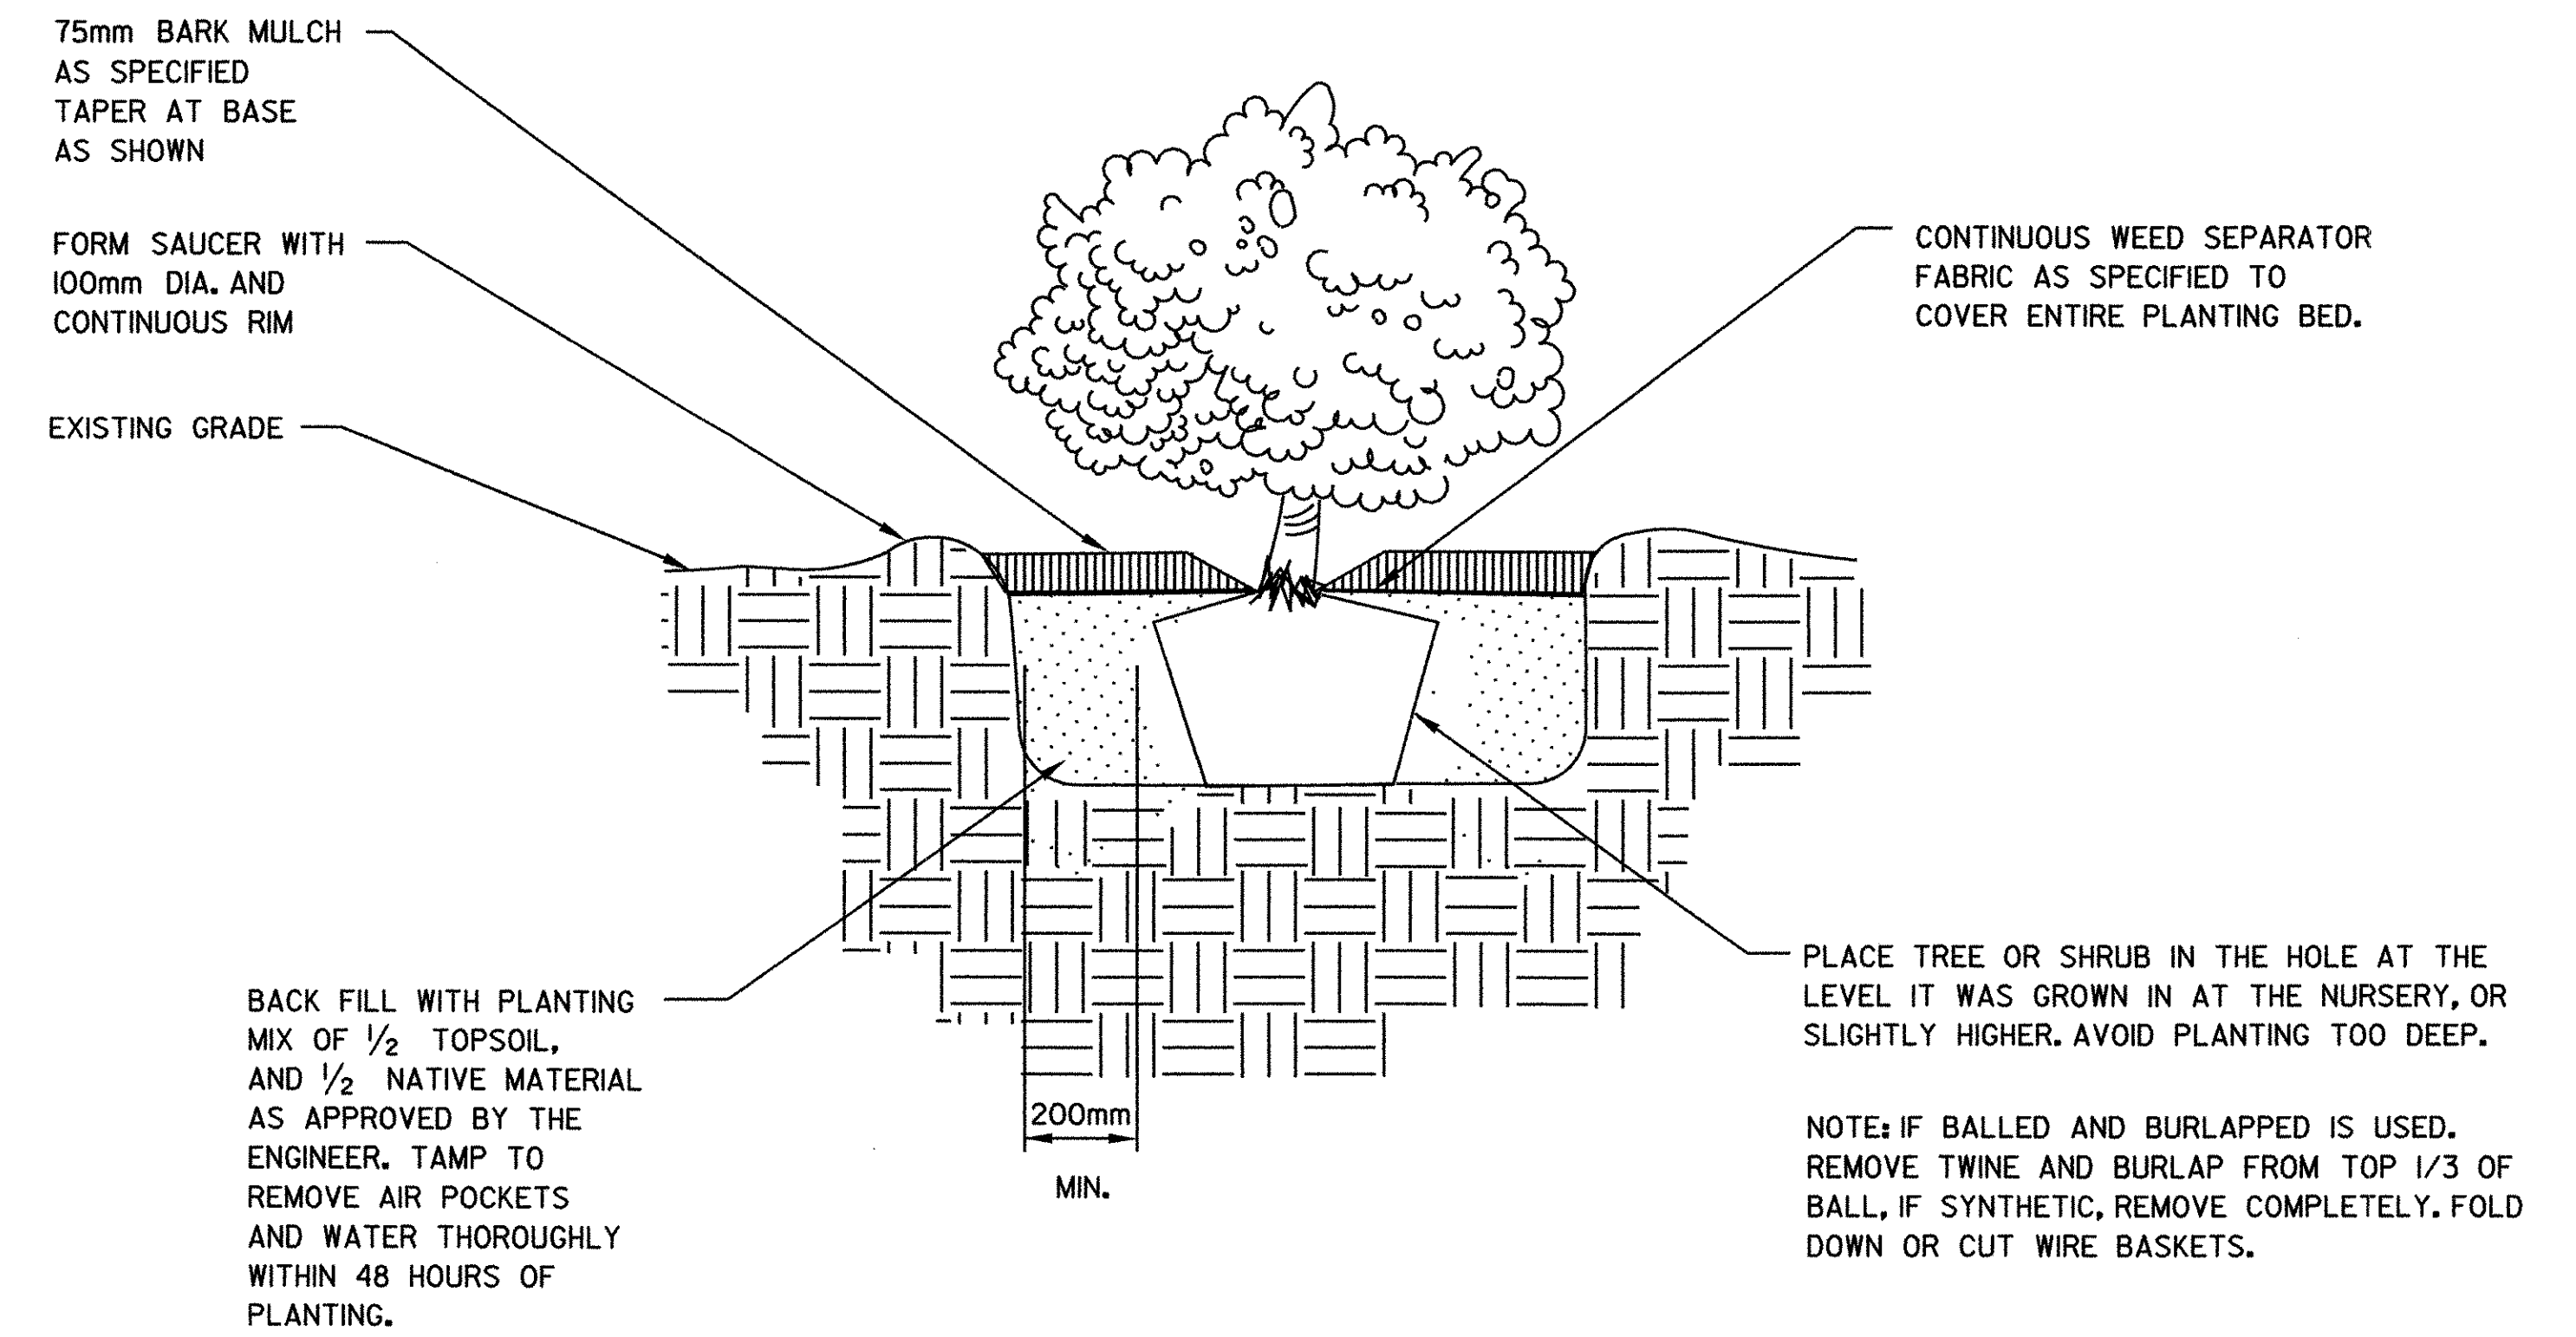

SHRUB PLANTING DETAIL

PRELIMINARY PLANS
NOT TO SCALE

PROJECT NAME:	HIGHGATE - FRANKLIN
PROJECT NUMBER:	STP RS 030(I) SA
FILE NAME:	..85c060/design/(2)dc060ldt.dgn
PROJECT LEADER:	DELLASANTA
DESIGNED BY:	SQUAD B
IPARM FILE NAME:	(2)dc060ldt01.l
PLOT DATE:	20-MAR-2003
DRAWN BY:	SQUAD B
CHECKED BY:	SQUAD B
SHEET	43 OF 60