


STATION ALONG THE CENTERLINE OF TH NO. 28 (FEET)


**ROADWAY BASELINE PROFILE**

SCALE: HORIZ. 1" = 20'  
VERT. 1" = 5'

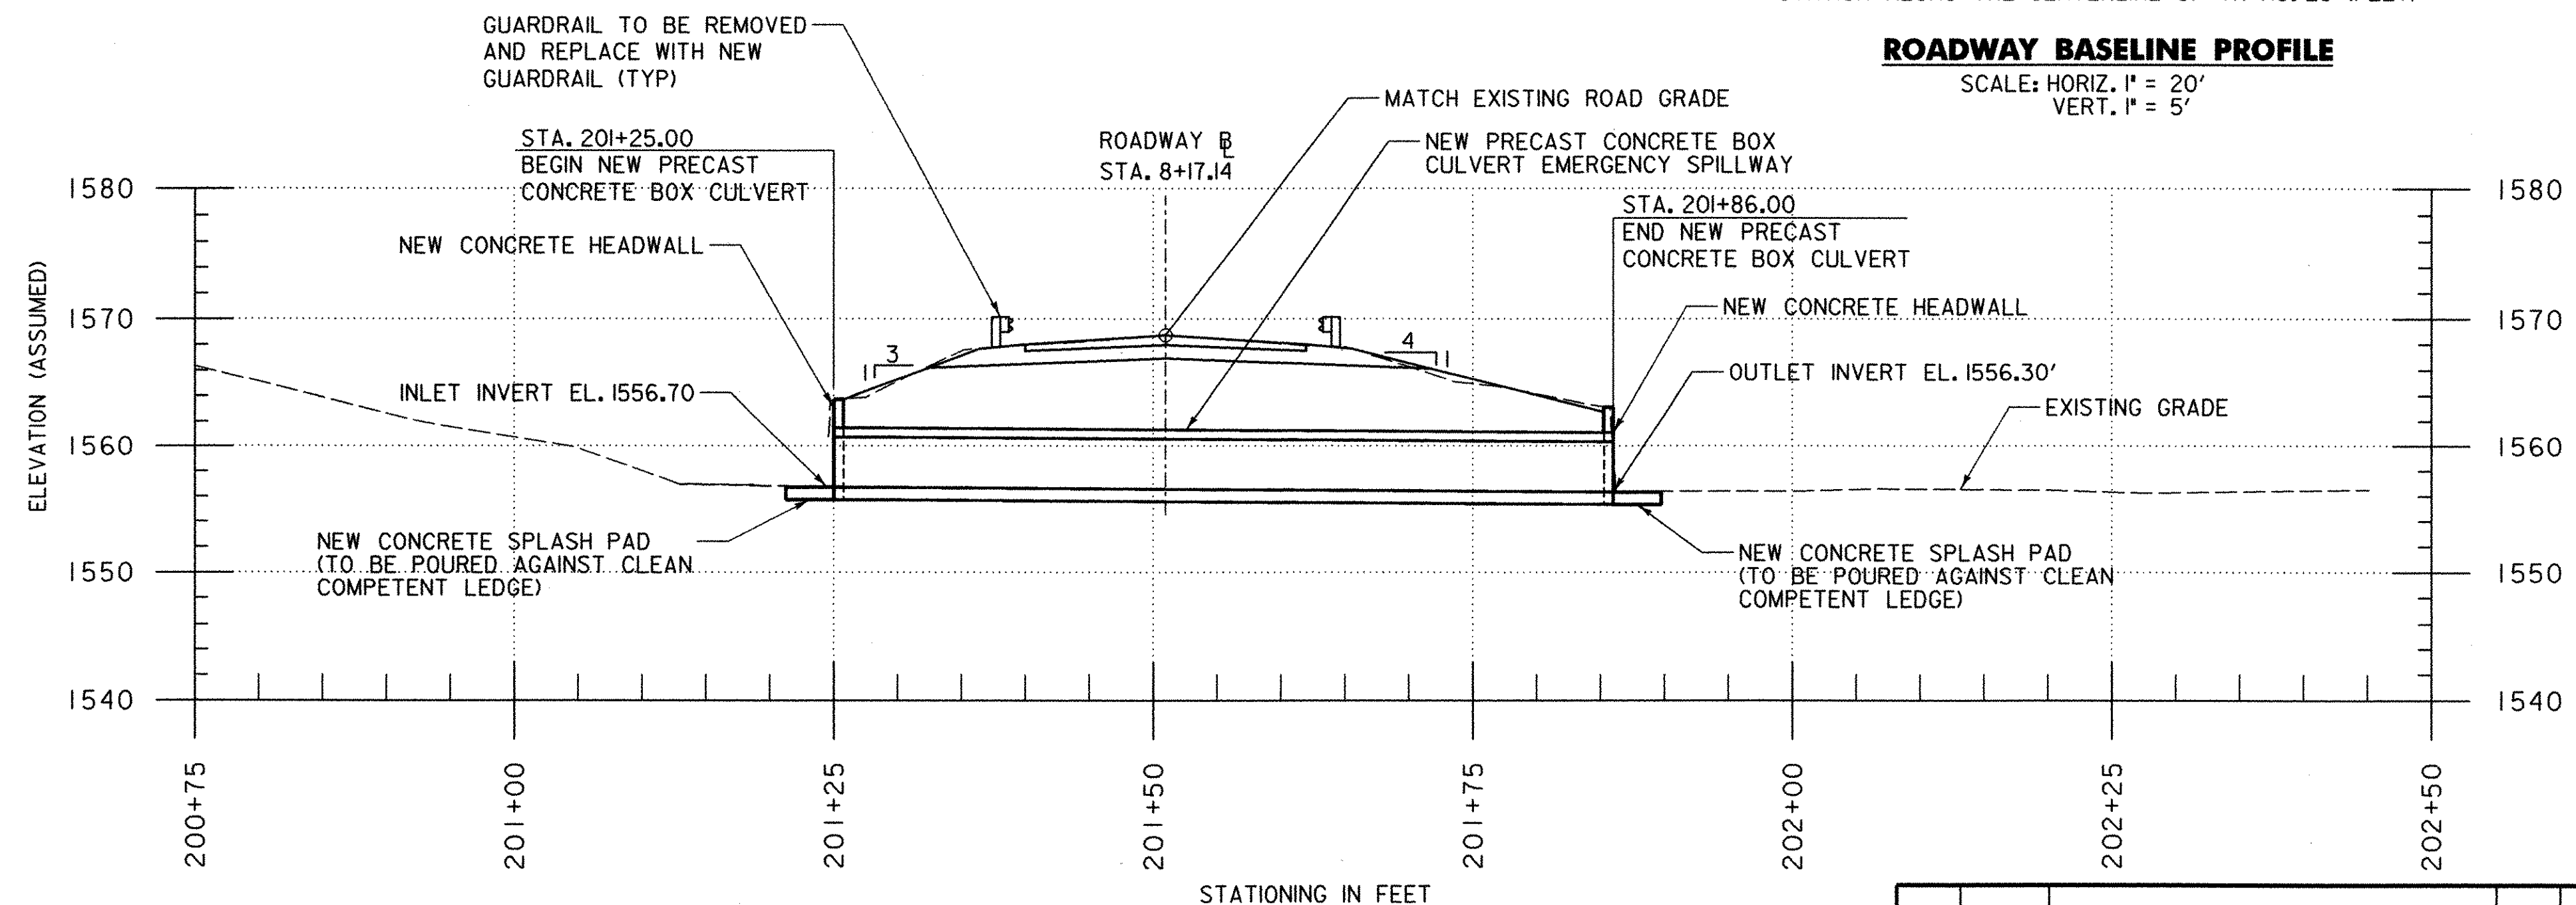

**EMERGENCY SPILLWAY (PROFILE)**

SCALE 1" = 10'-0"

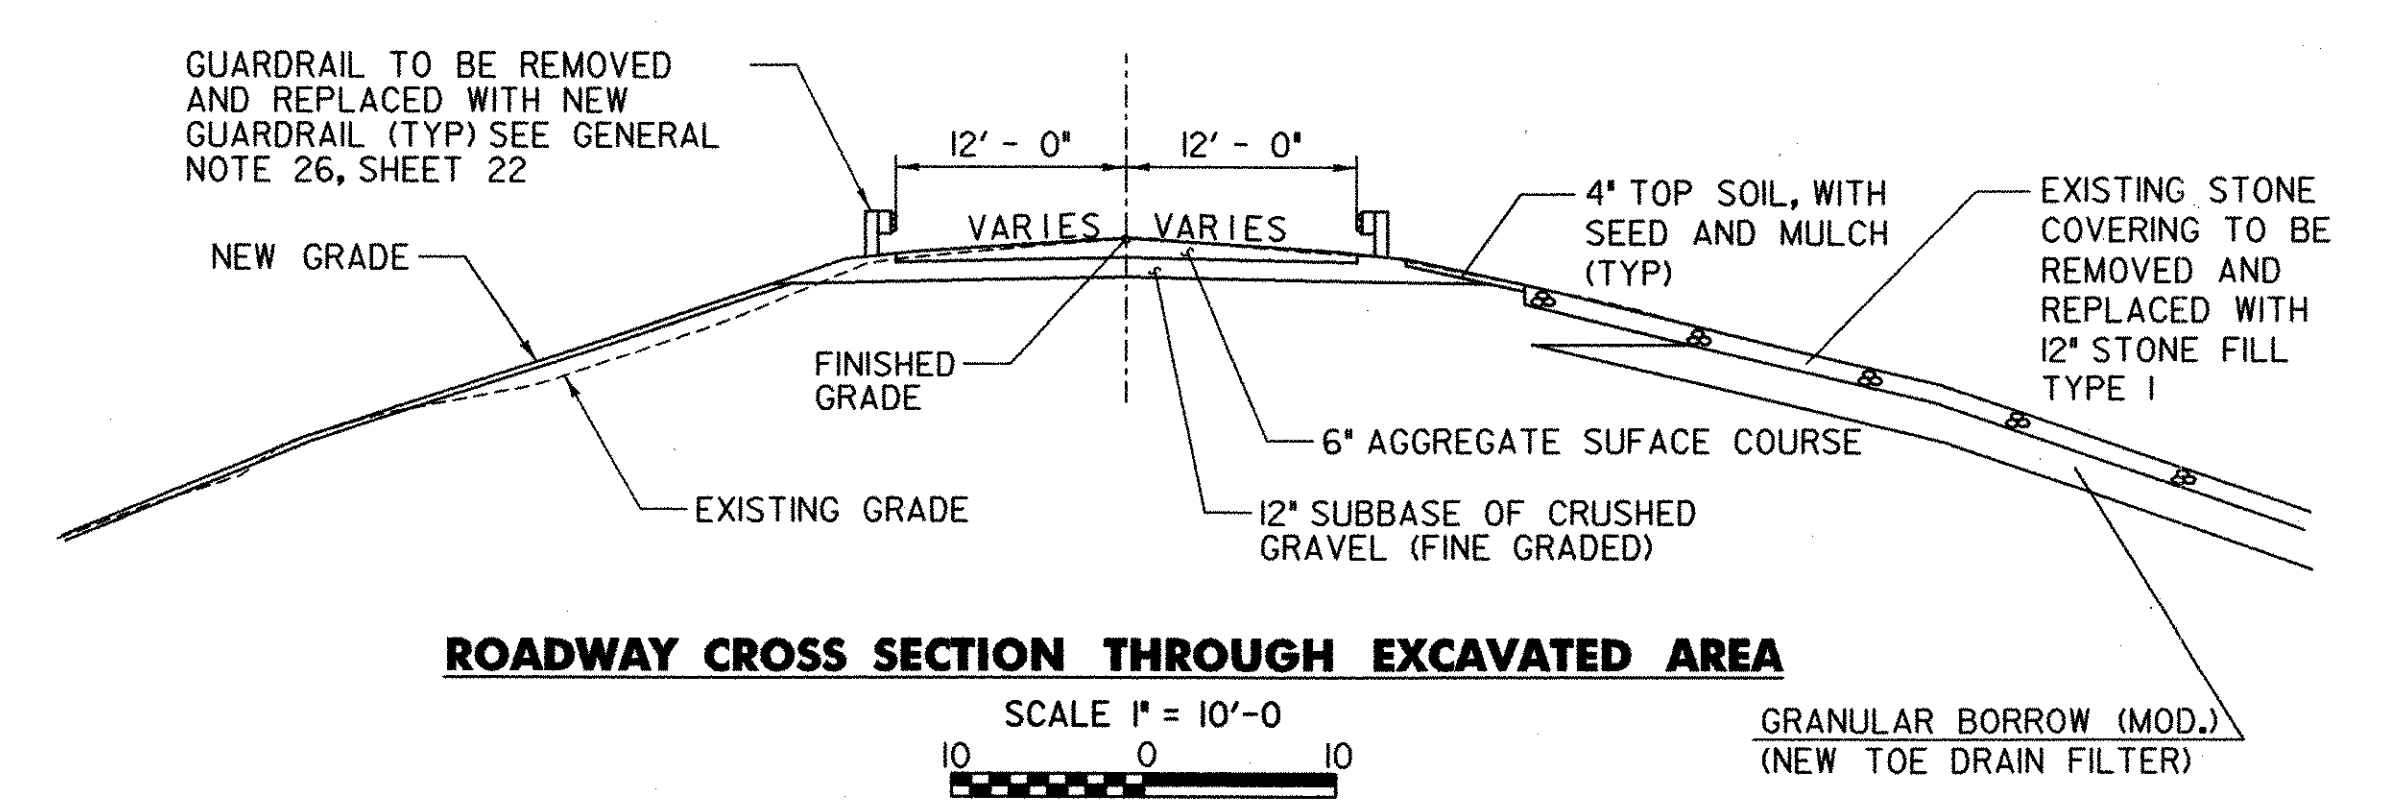


**ROADWAY CROSS SECTION THROUGH EXCAVATED AREA**

SCALE 1" = 10'-0"

DATUM	
VERTICAL	ASSUMED
HORIZONTAL	NAD 83

PLOTTED 05/21/2003

NO.	DATE	REVISIONS	BY	CK'D

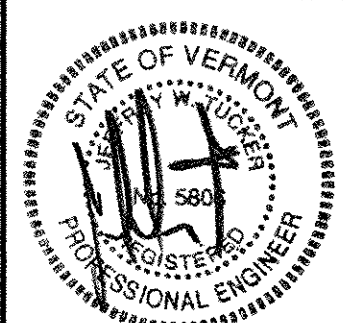

**DuBois & King, Inc.**  
 engineering    planning    management    development

TOWN OF WARREN  
 WARREN, VERMONT  
 BLUEBERRY LAKE DAM  
 REHABILITATION PROJECT  
 ROADWAY PROFILE SHEET

DRAWN BY EBS	DATE MAY 2003
CHECKED BY [Signature]	PROJ. NO. R16663
PROJ. ENG. [Signature]	DRAW. NO. 11299
SHEET 10 OF 24	

T:\PROJECTS\FOR\16663\16663.dgn 05/21/2003 11:08:15 AM