



PROFILE

HORIZONTAL SCALE : 1" = 20'
 VERTICAL SCALE: 1" = 10'

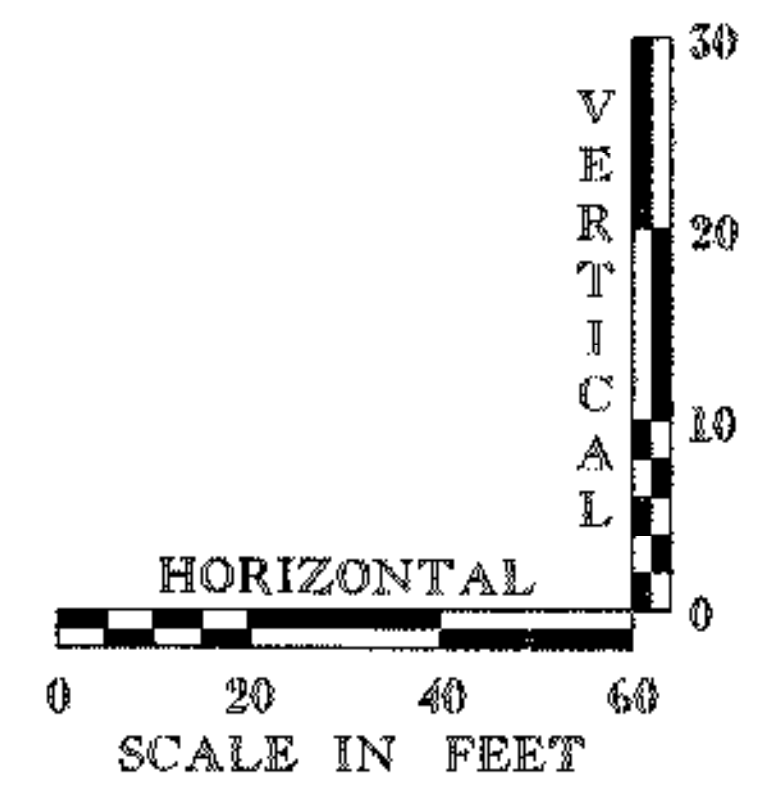

EXISTING ELEVATIONS -----
 ELEVATIONS SHOWN TO THE NEAREST TENTH

PROPOSED ELEVATIONS _____
 ELEVATIONS SHOWN TO THE NEAREST HUNDRETH

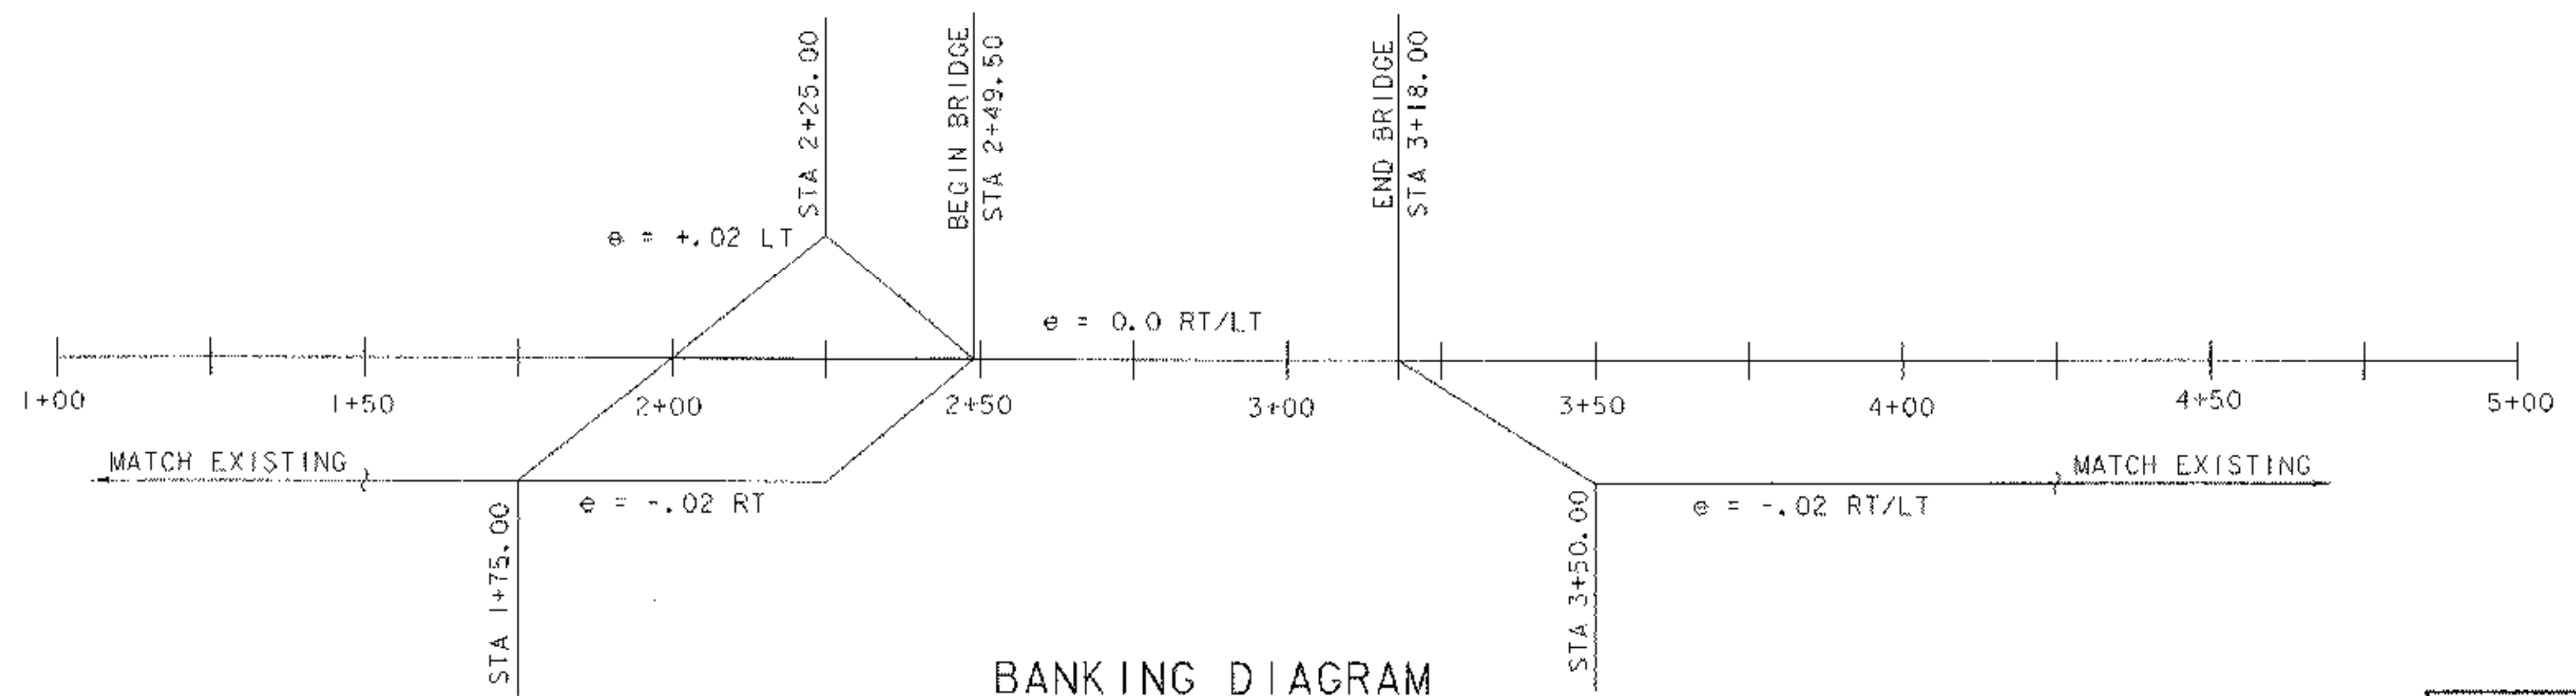

BANKING DIAGRAM

HORIZONTAL SCALE : 1" = 20'
 VERTICAL SCALE: 1" = .02 FT/FT

DATUM	NAVD 88
VERTICAL	NAD 83-96
HORIZONTAL	

PROJECT: TUNBRIDGE	PROJECT NO. 1 BHO 1444 (42)
DESIGN FILE NAME: s03j032\Structures\s03j032pro.dgn	PLOT DATE: 25-AUG-2005
IPARM FILE NAME: s03j032pro.i	SURVEY DATE: 06/03
SURVEYED BY: R.GILMAN	DRAWN BY: T.ANDERSON
SQUAD LEADER: C.P.WILLIAMS	PROFILE SHEET
	SHEET: 7 OF 40