



3+25

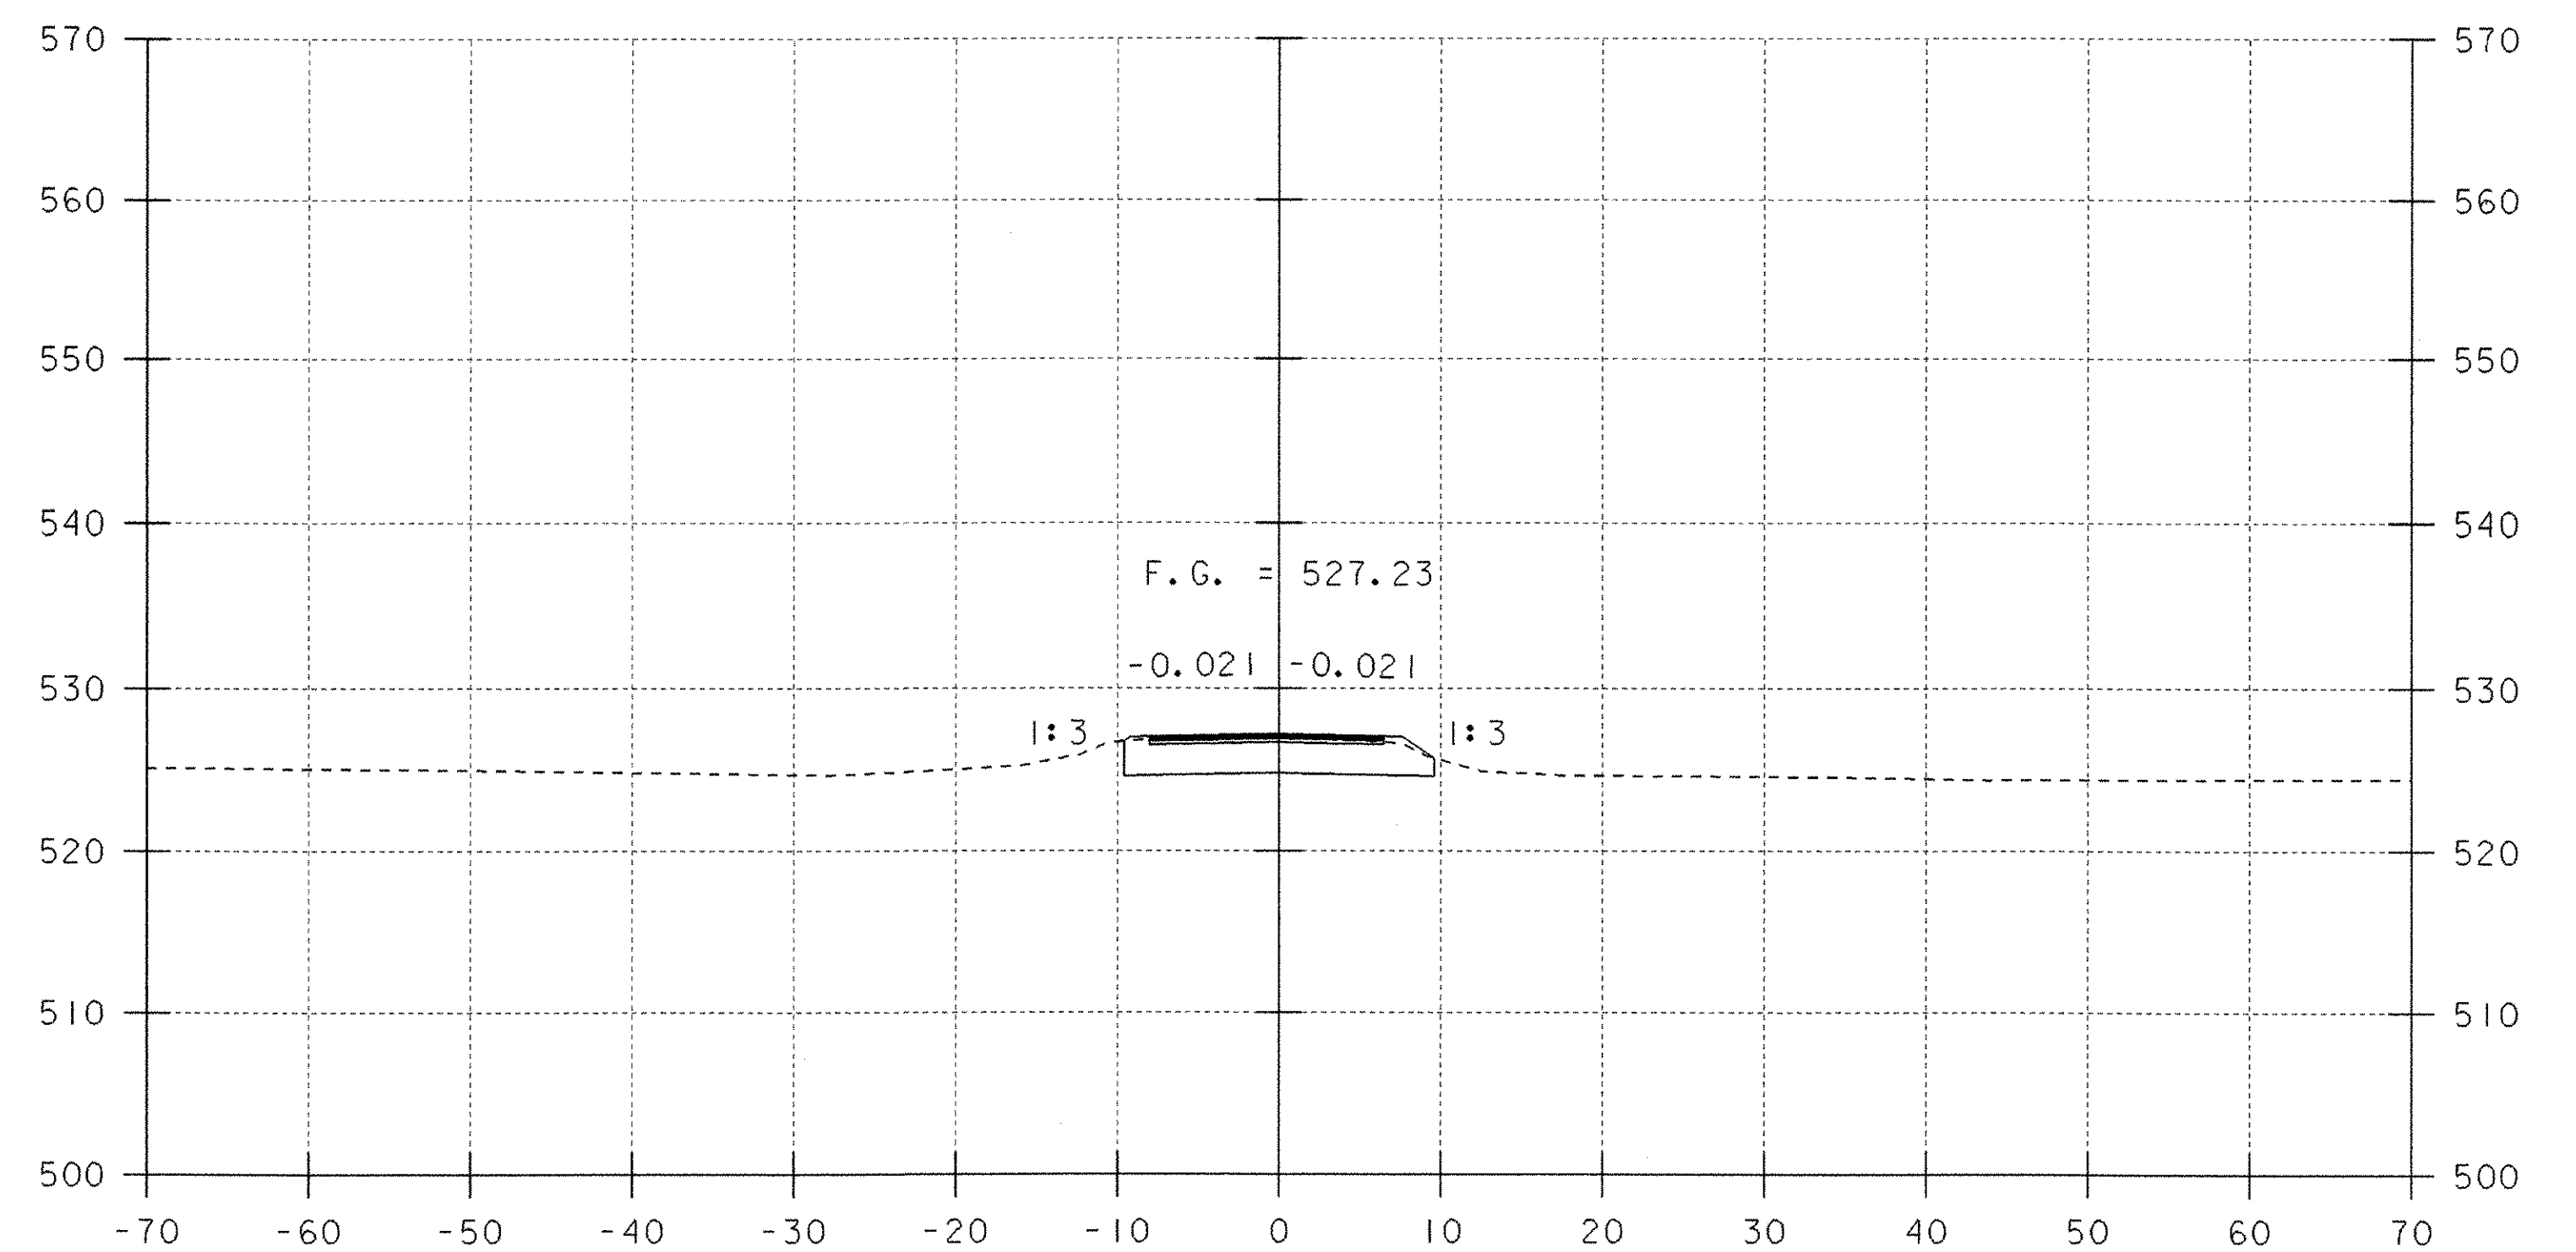


3+75

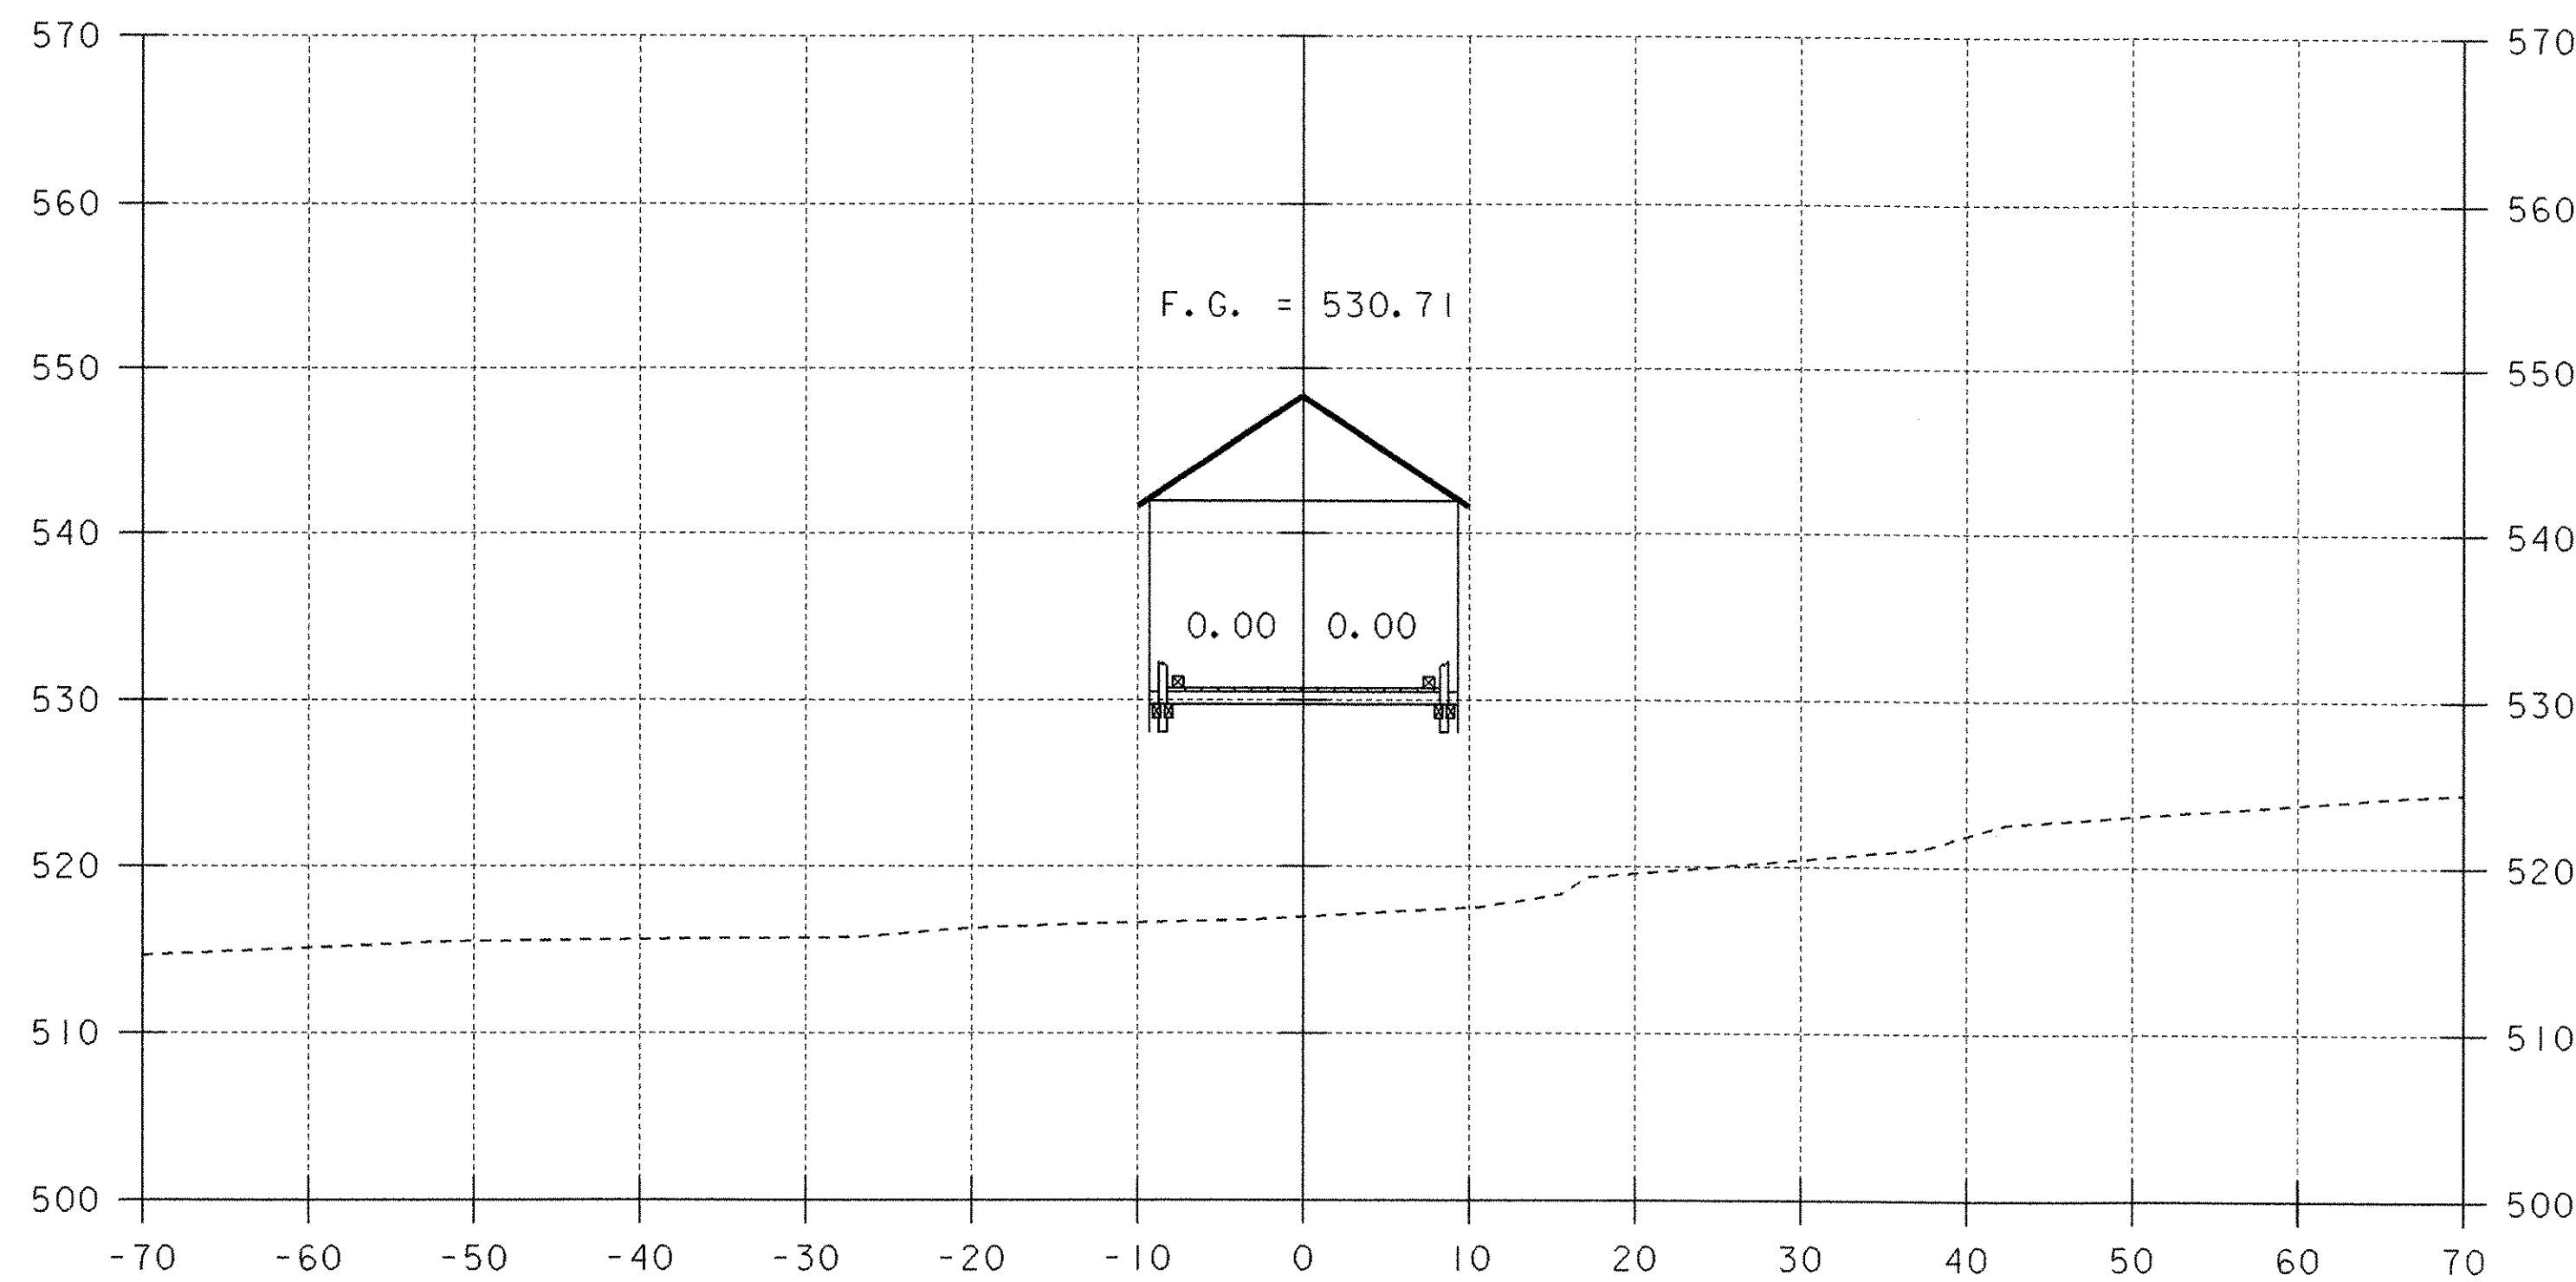

3+00

END BRIDGE AT
STATION 3+17.50

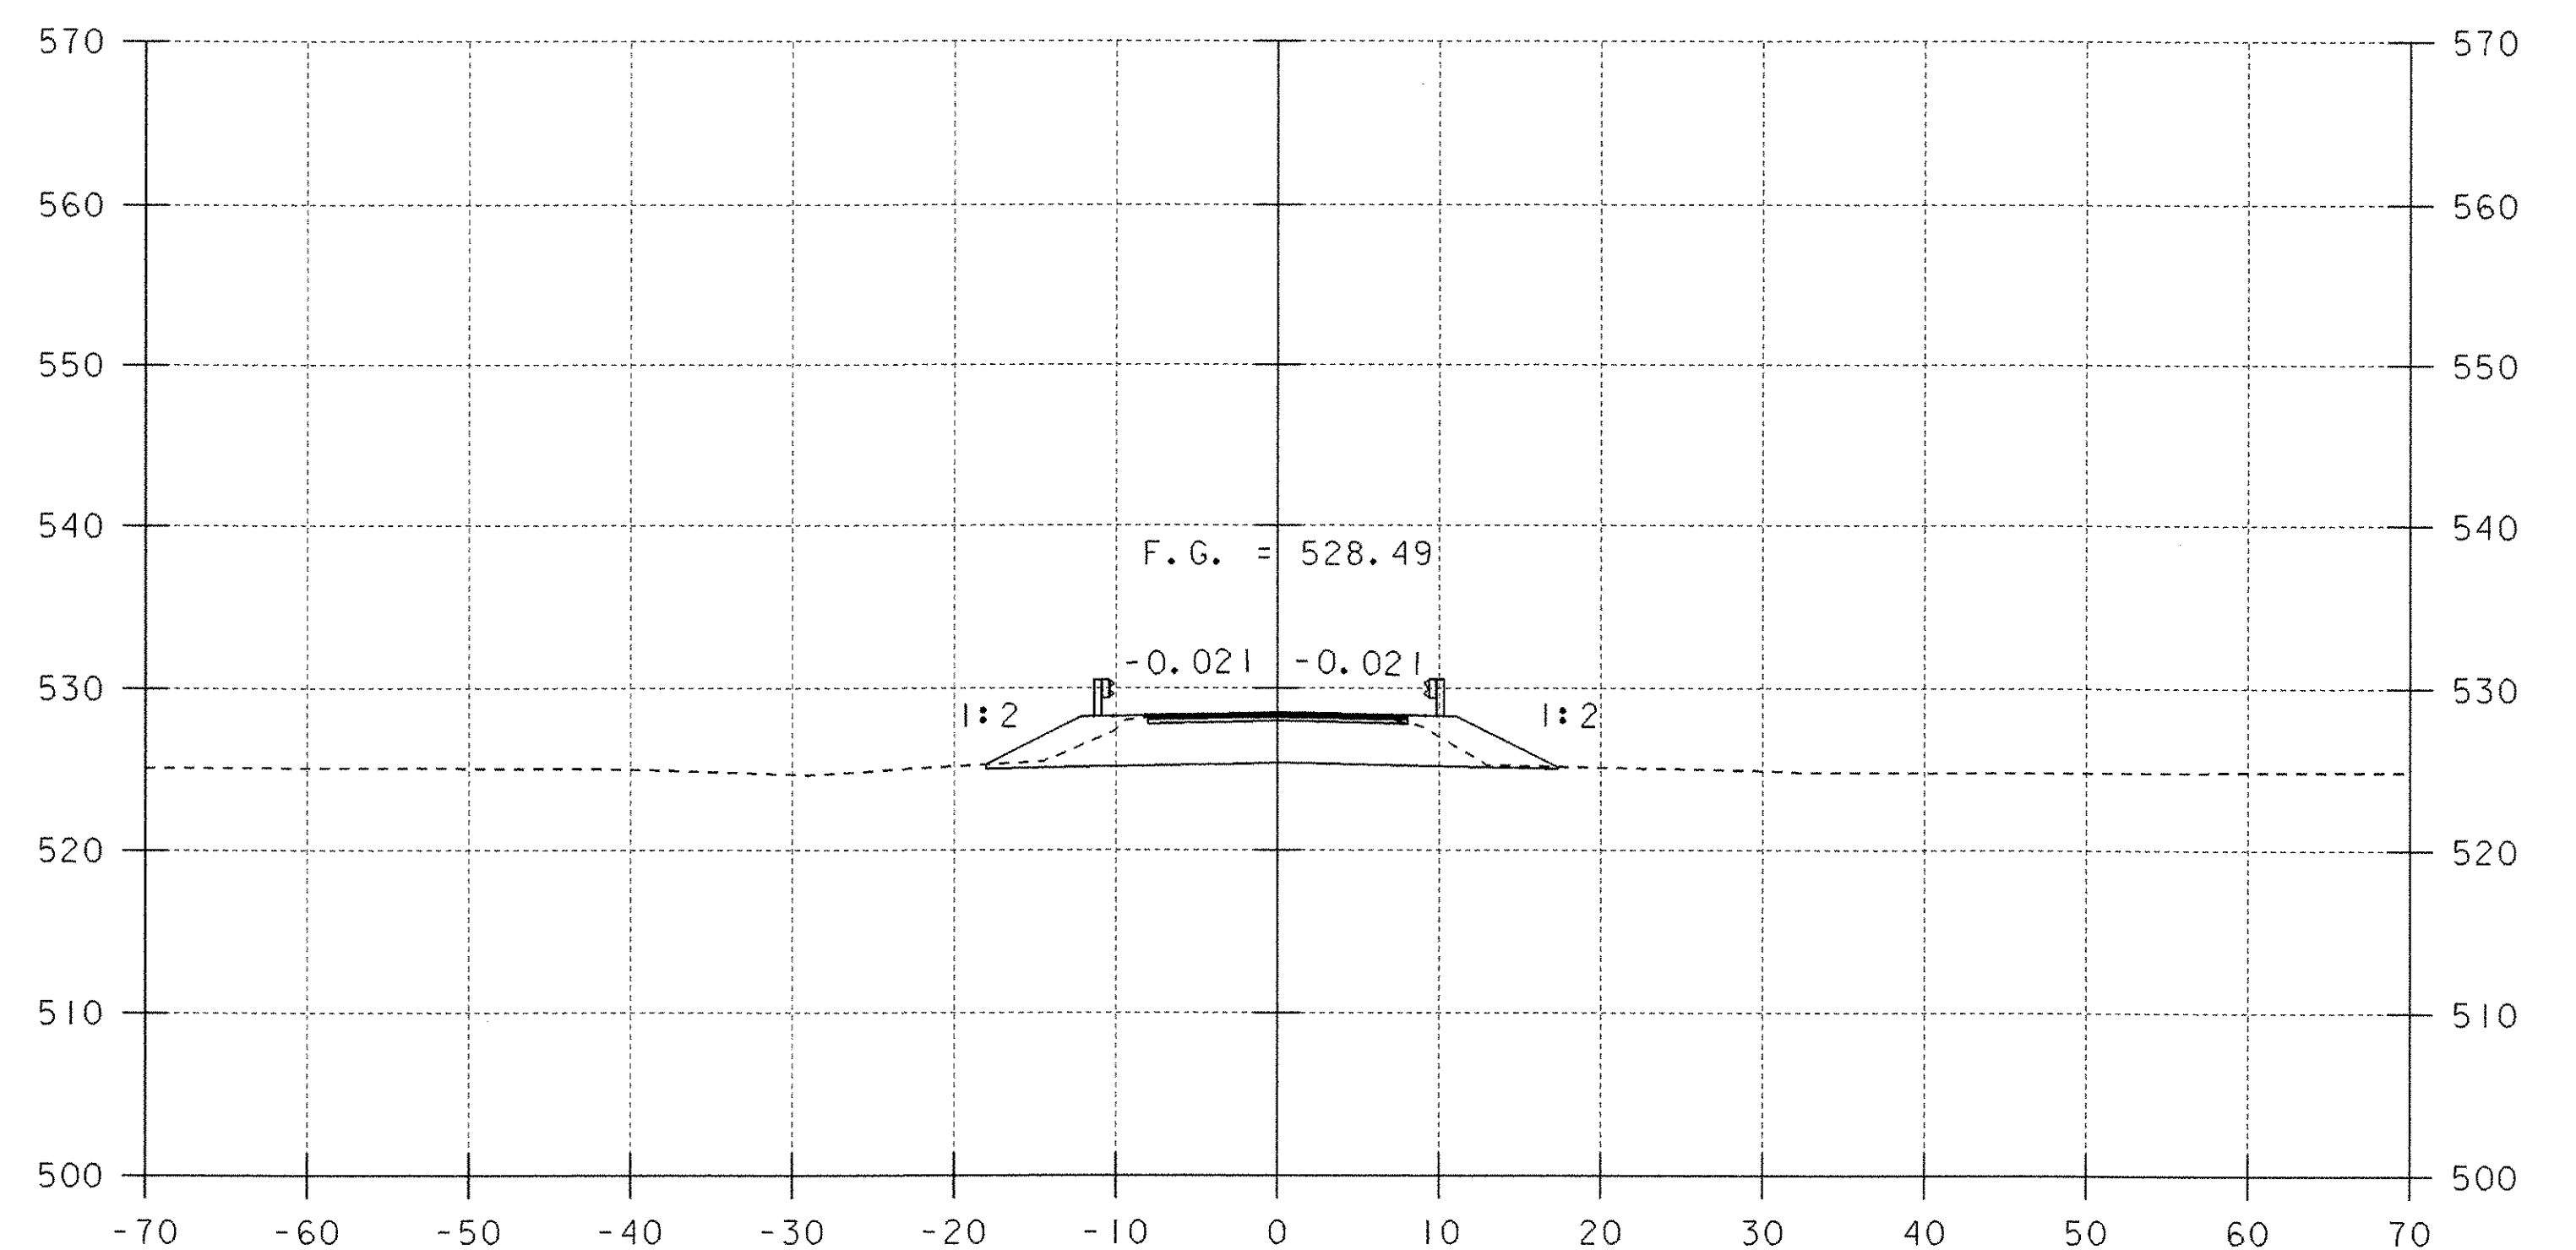

3+50

END PROJECT AT
STATION 3+50.00

SCALE 1" = 10'-0"
10 0 10

PROJECT: TUNBRIDGE	PROJECT NO.: BHO 1444 (42)
DESIGN FILE NAME: 03j032/Structures/s03j032mx.dgn	PLOT DATE: 25-AUG-2005
IPARM FILE NAME: s03j032m1x3.i	
MAINLINE CROSS SECTIONS	
STA 3+00 TO STA 3+75	SHEET: 28 OF 40