



HOLE LOCATIONS INDICATED BELOW WILL BE VERIFIED AND ADJUSTED AS NECESSARY FOR A PROPER/ SECURE FIT TO EXISTING GIRDERS. ALL HOLE LOCATIONS ARE TO BE DRILLED IN THE FIELD. ONCE ALL DECK PANELS ARE SECURED TO GIRDERS RECESSED HOLES WILL BE FILLED WITH JOINT SEALER COLD Poured (ITEM 524.12) FLUSH TO TOP OF GLUE LAMINATED PANEL

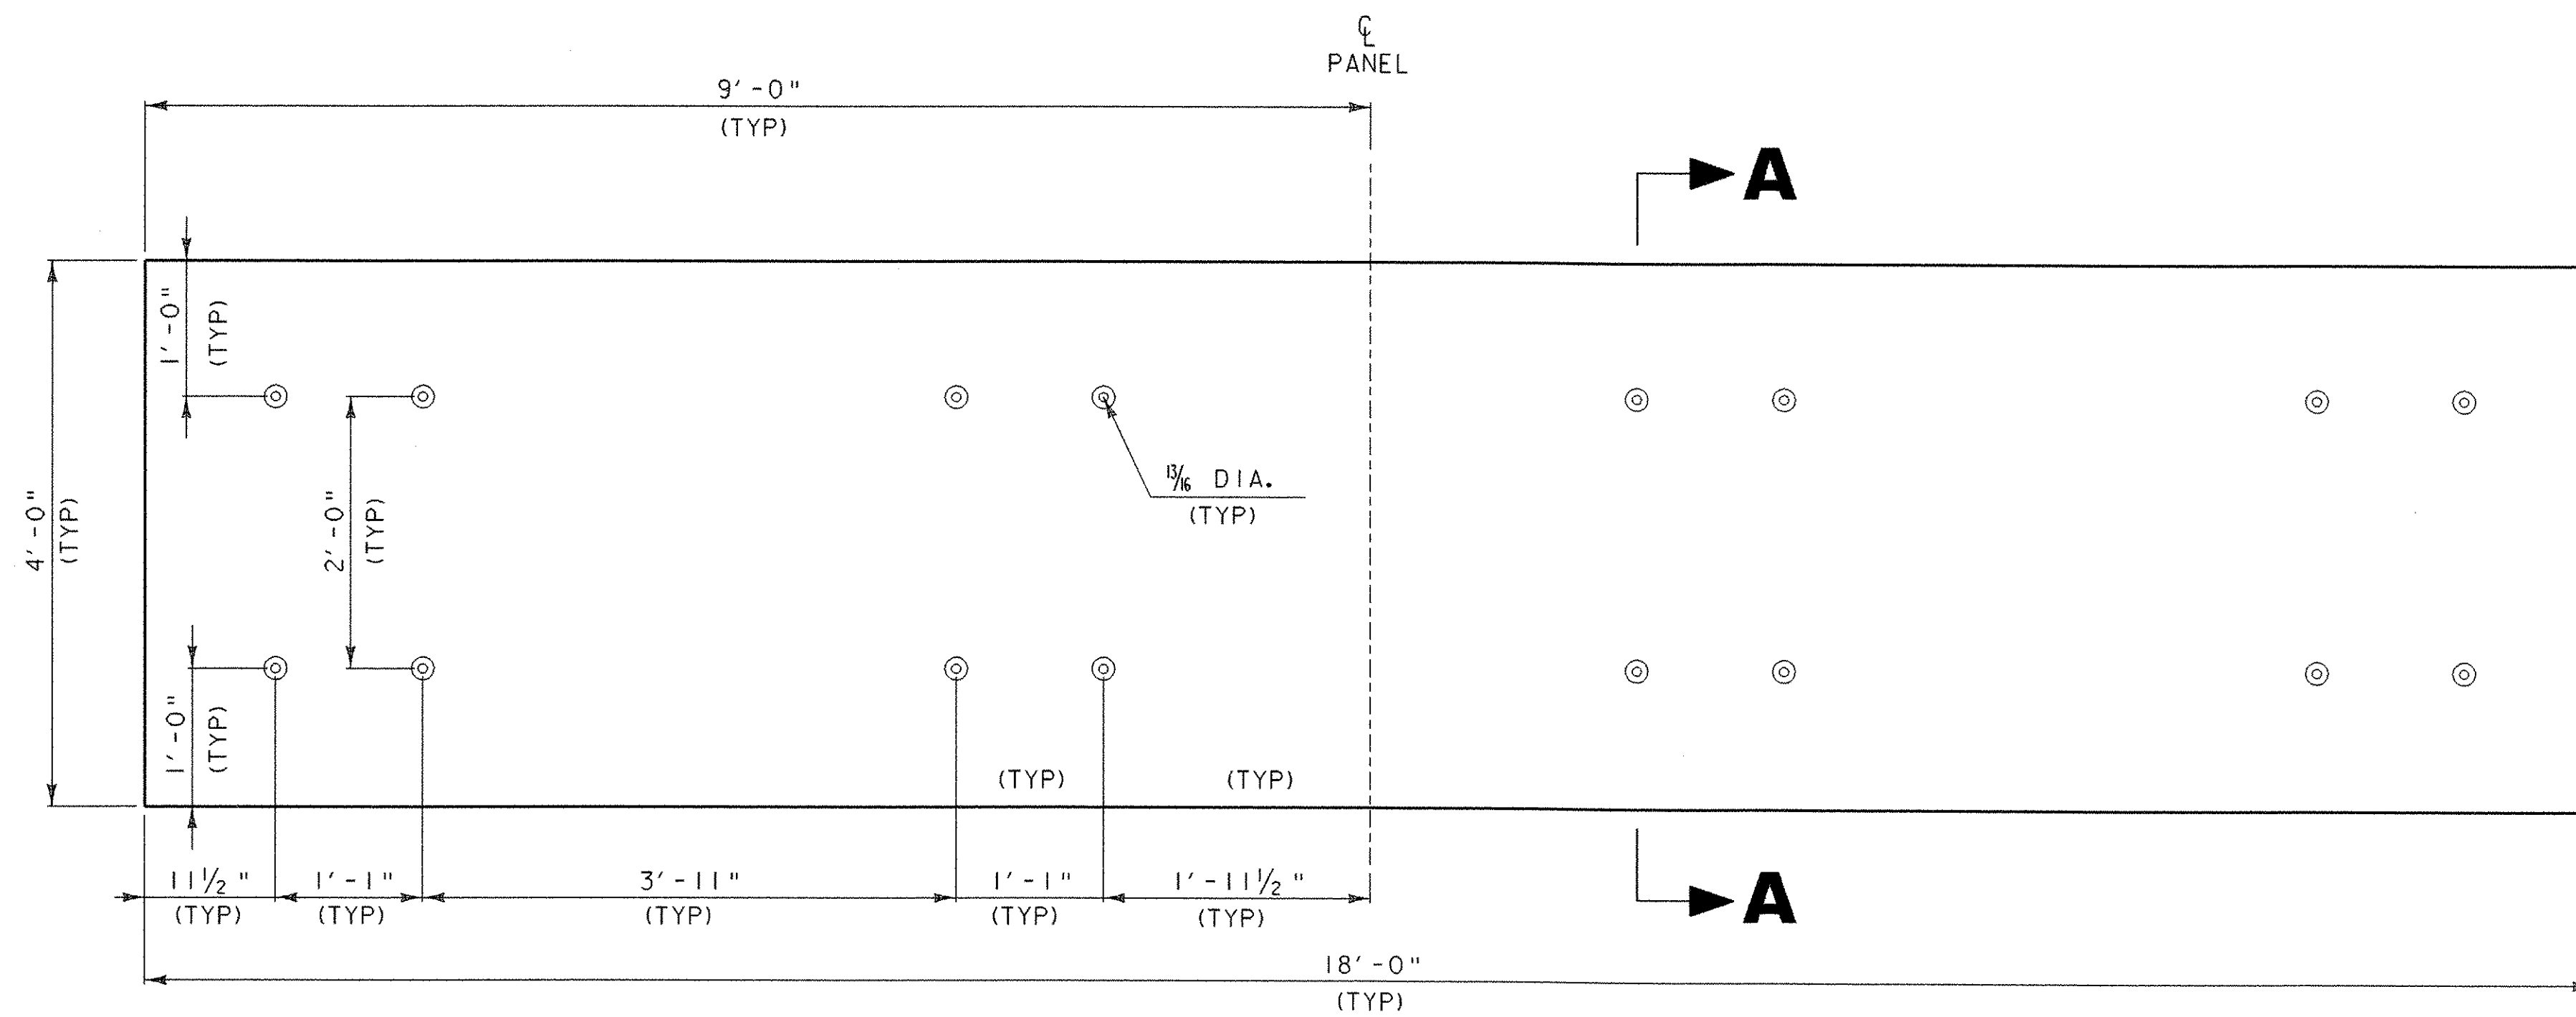


4' x 18' GLUE LAMINATED DECK DETAIL PLAN VIEW

SCALE 1" = 1'

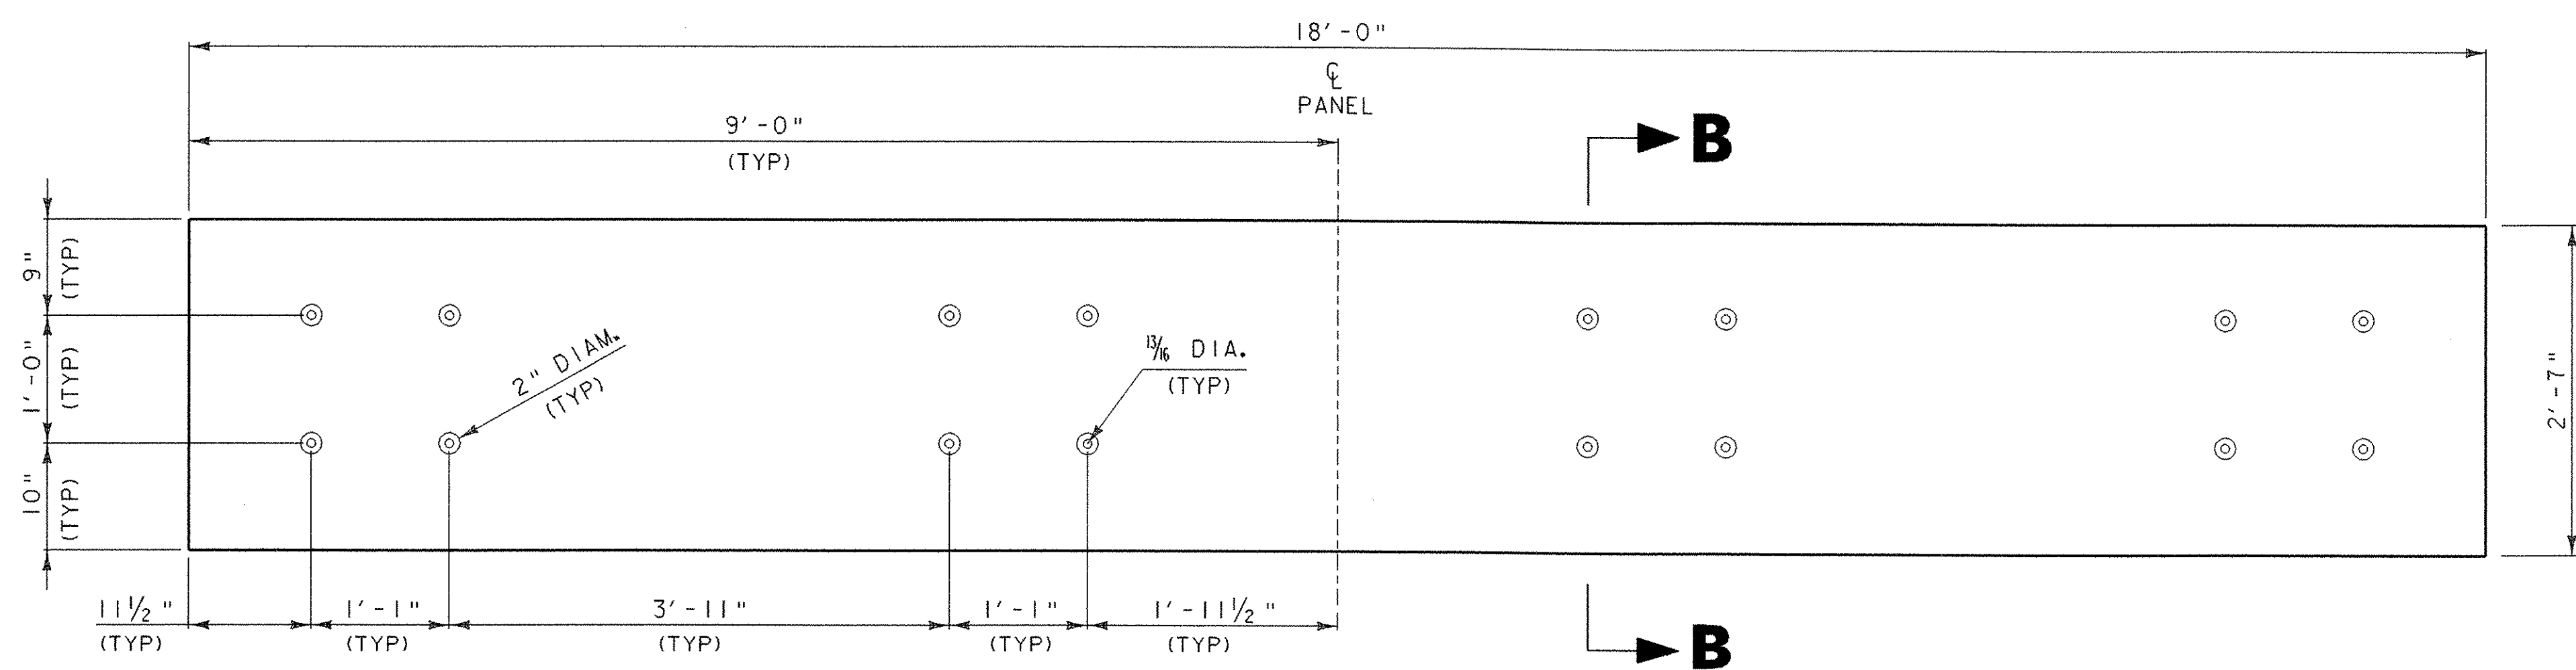


2'-7" x 18' GLUE LAMINATED DECK DETAIL PLAN VIEW

SCALE 1" = 1'

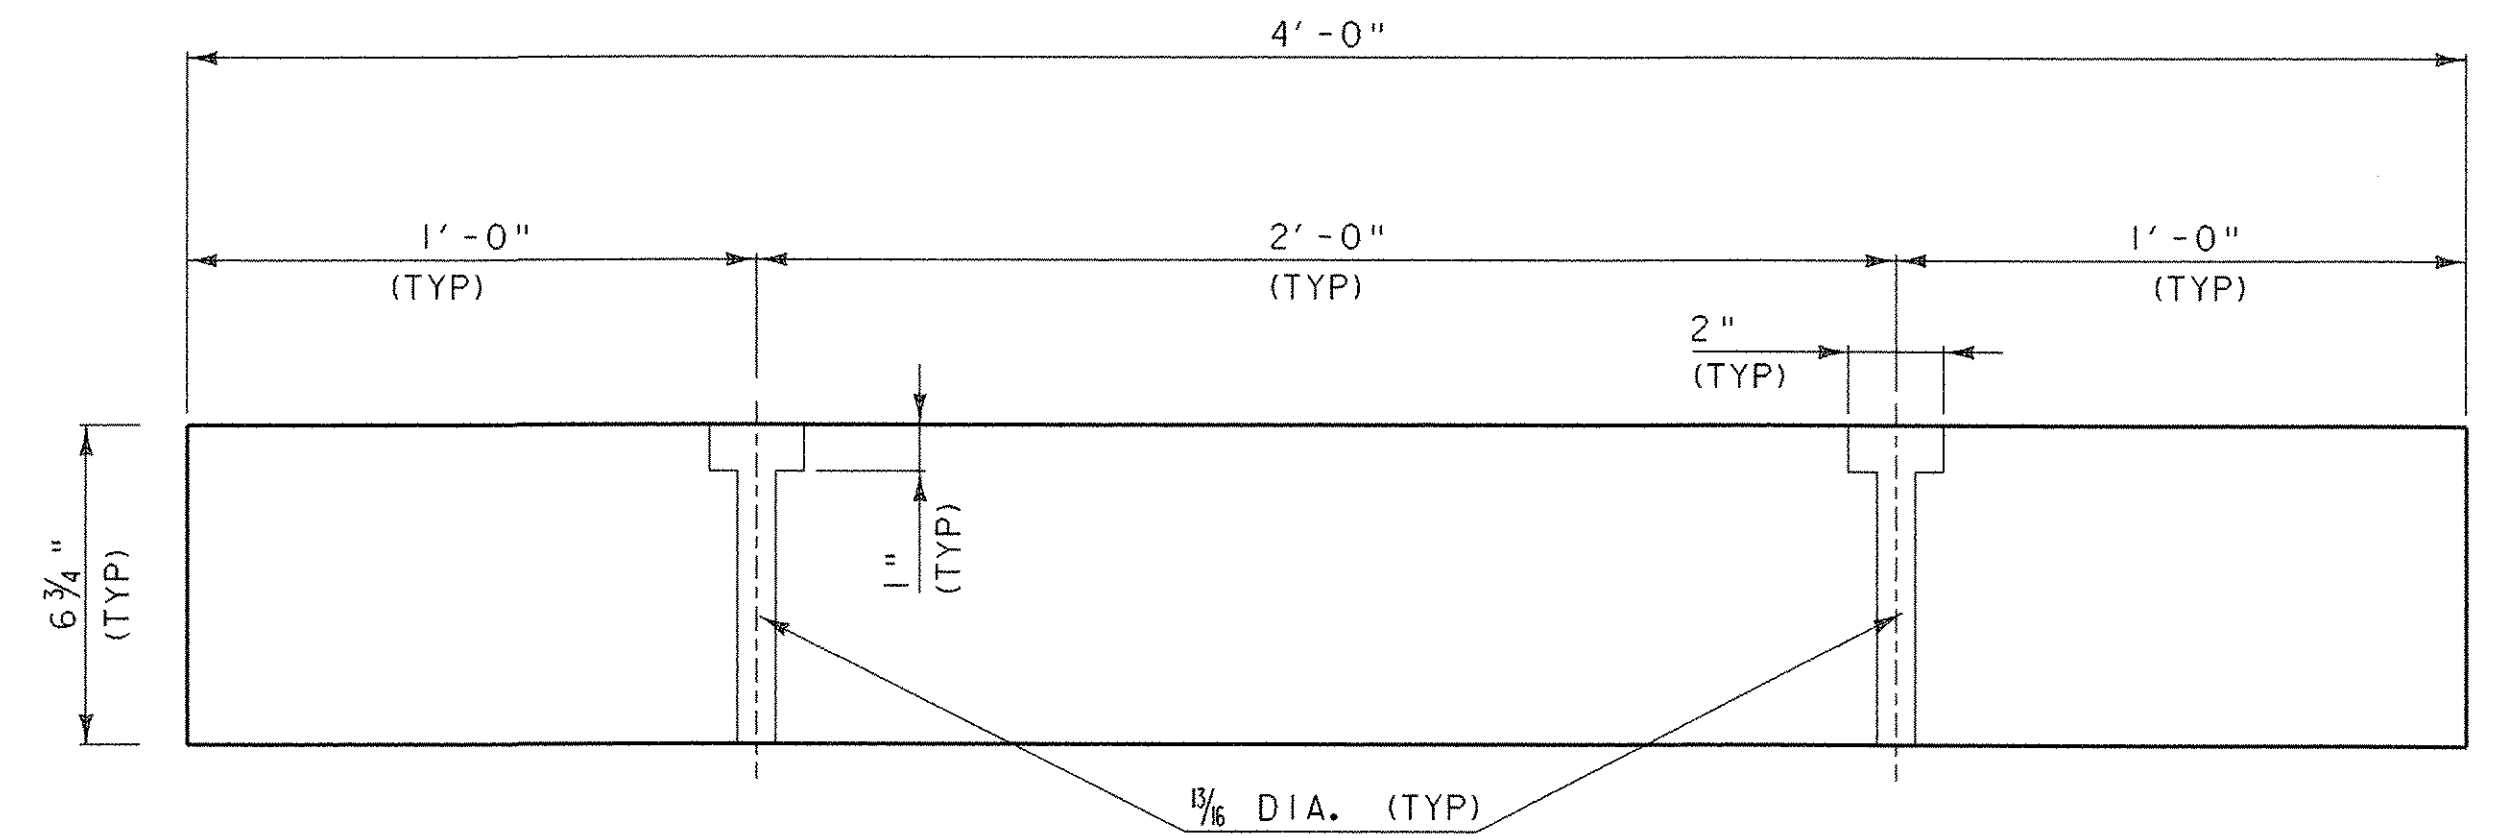

SECTION A-A

SCALE 1/4" = 1"

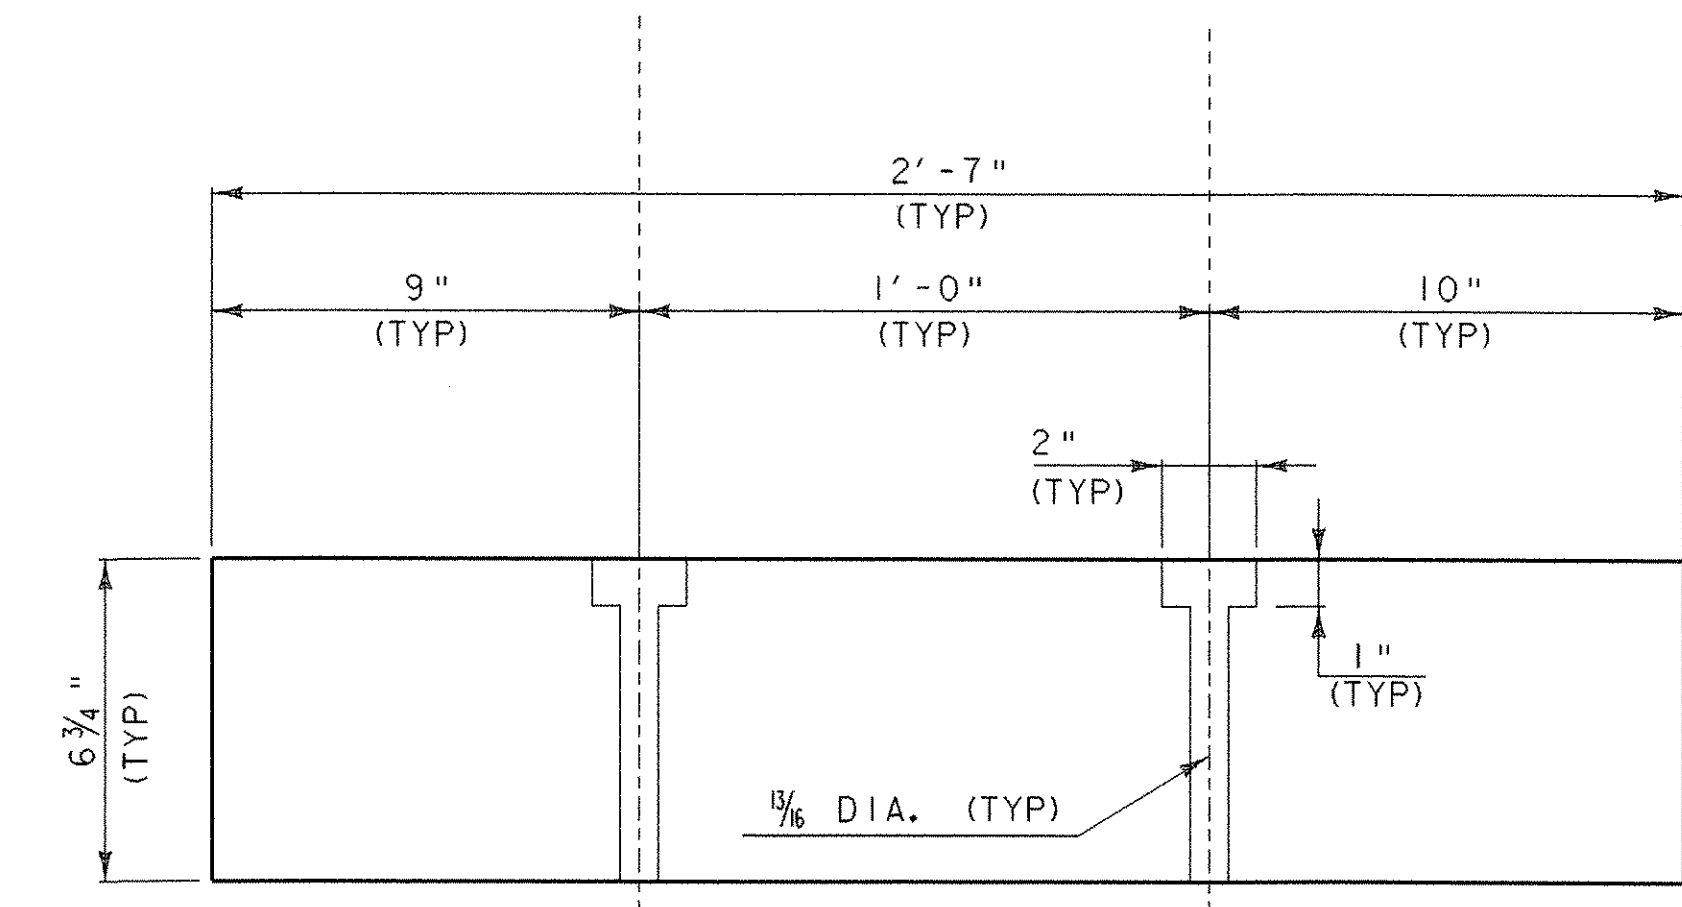

SECTION B-B

SCALE 1/4" = 1"

GLUE LAMINATED DECK SECTION DETAILS

PROJECT NAME: THETFORD	PLOT DATE: 27-SEP-2006
PROJECT NUMBER: BHO 1444 (43)	DRAWN BY: G.ROKES
FILE NAME: Structures\s03j036ab1.dgn	CHECKED BY: S. SCRIBNER
PROJECT LEADER: M.EVANS-MONGEON	SHEET 30 OF 60
DESIGNED BY: G.ROKES	
IPARM: s03j036bld.l	