


10+20

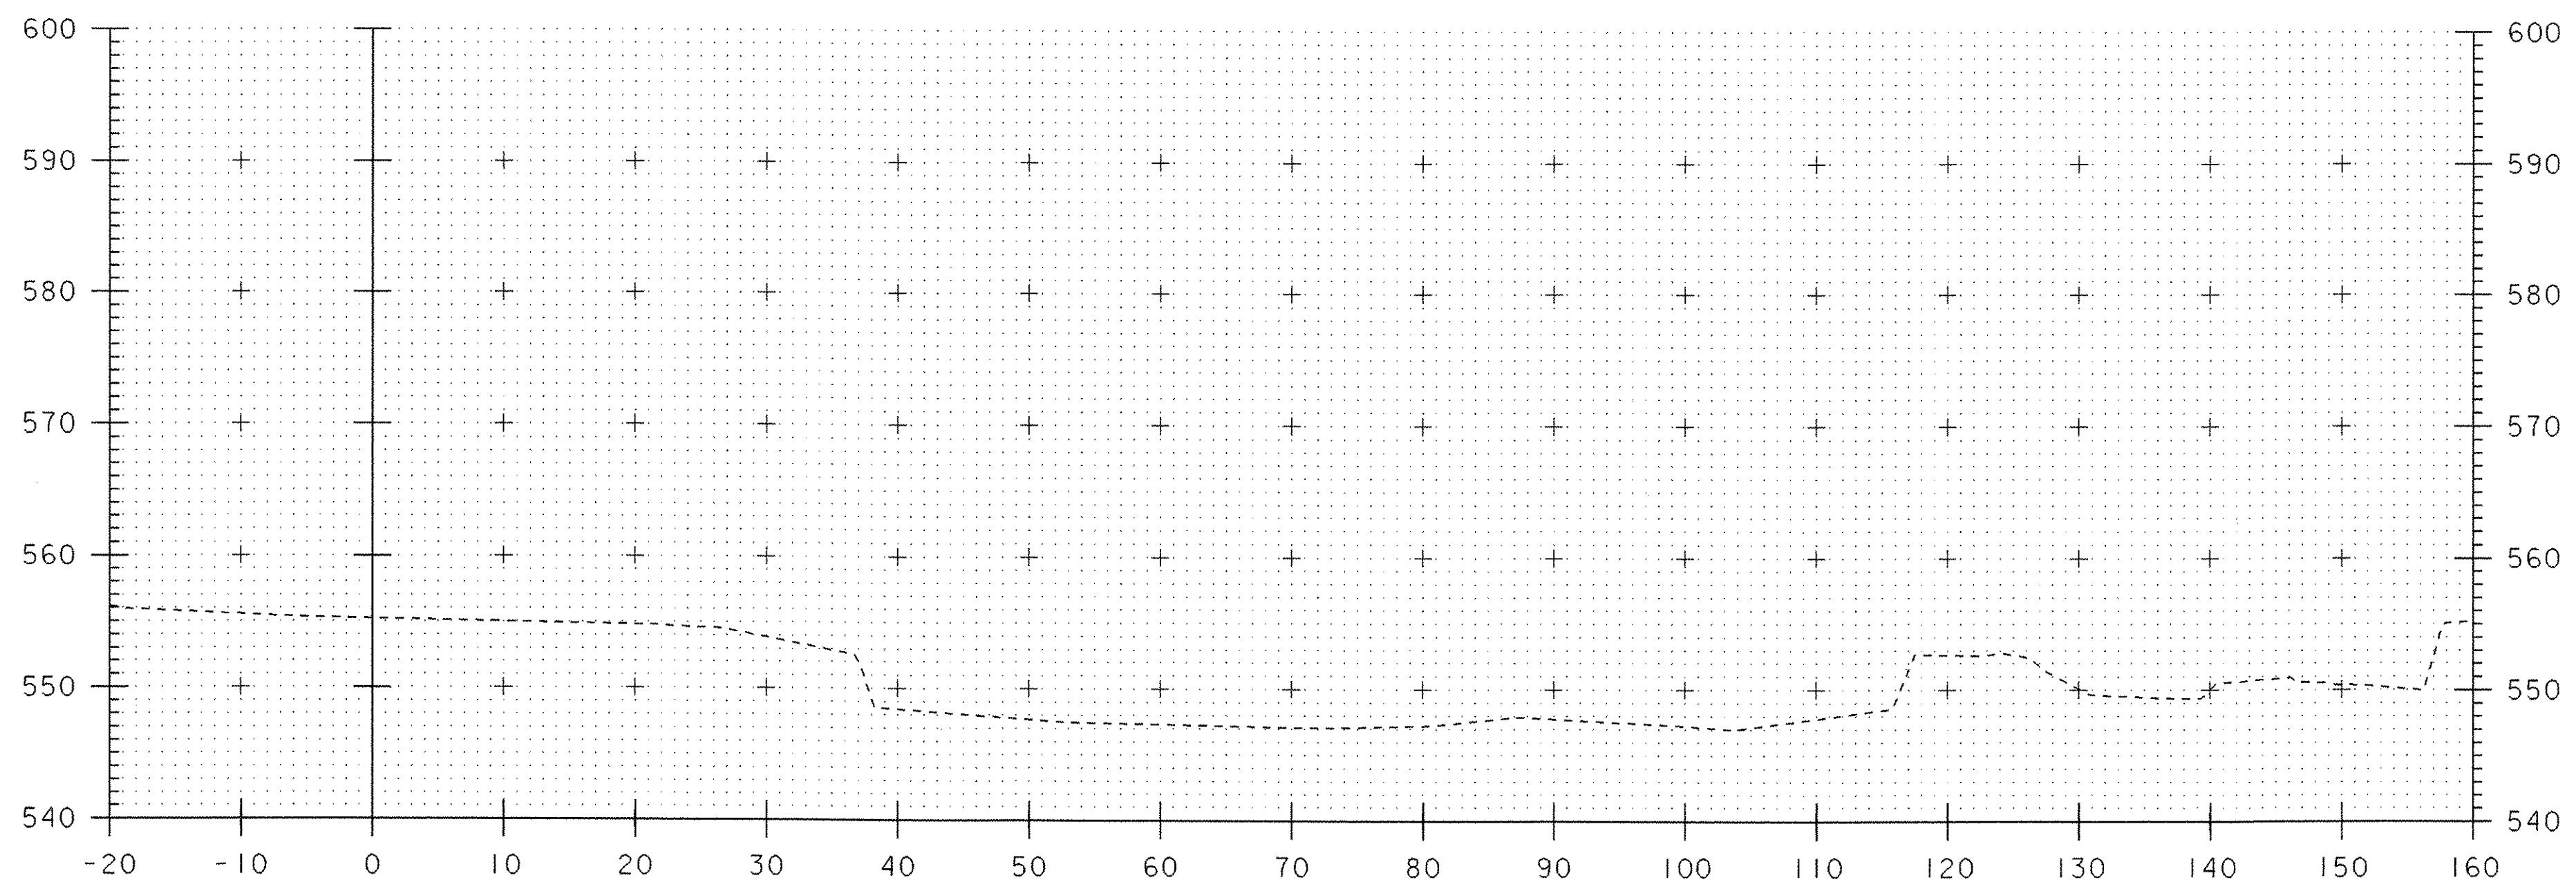

10+00

SCALE 1" = 10'-0"  
 0 10 20

**OMPOMANOOSUC CHANNEL SECTIONS (1)**

PROJECT NAME: THETFORD	PLOT DATE: 27-SEP-2006
PROJECT NUMBER: BHO 1444 (43)	DRAWN BY: G.ROKES
FILE NAME: Structures\s03j036wk.dgn	CHECKED BY: S.SCRIBNER
PROJECT LEADER: M.EVANS-MONGEON	SHEET 49 OF 60
DESIGNED BY: G.ROKES	
IPARM: s03j036cxl.i	