


10+60

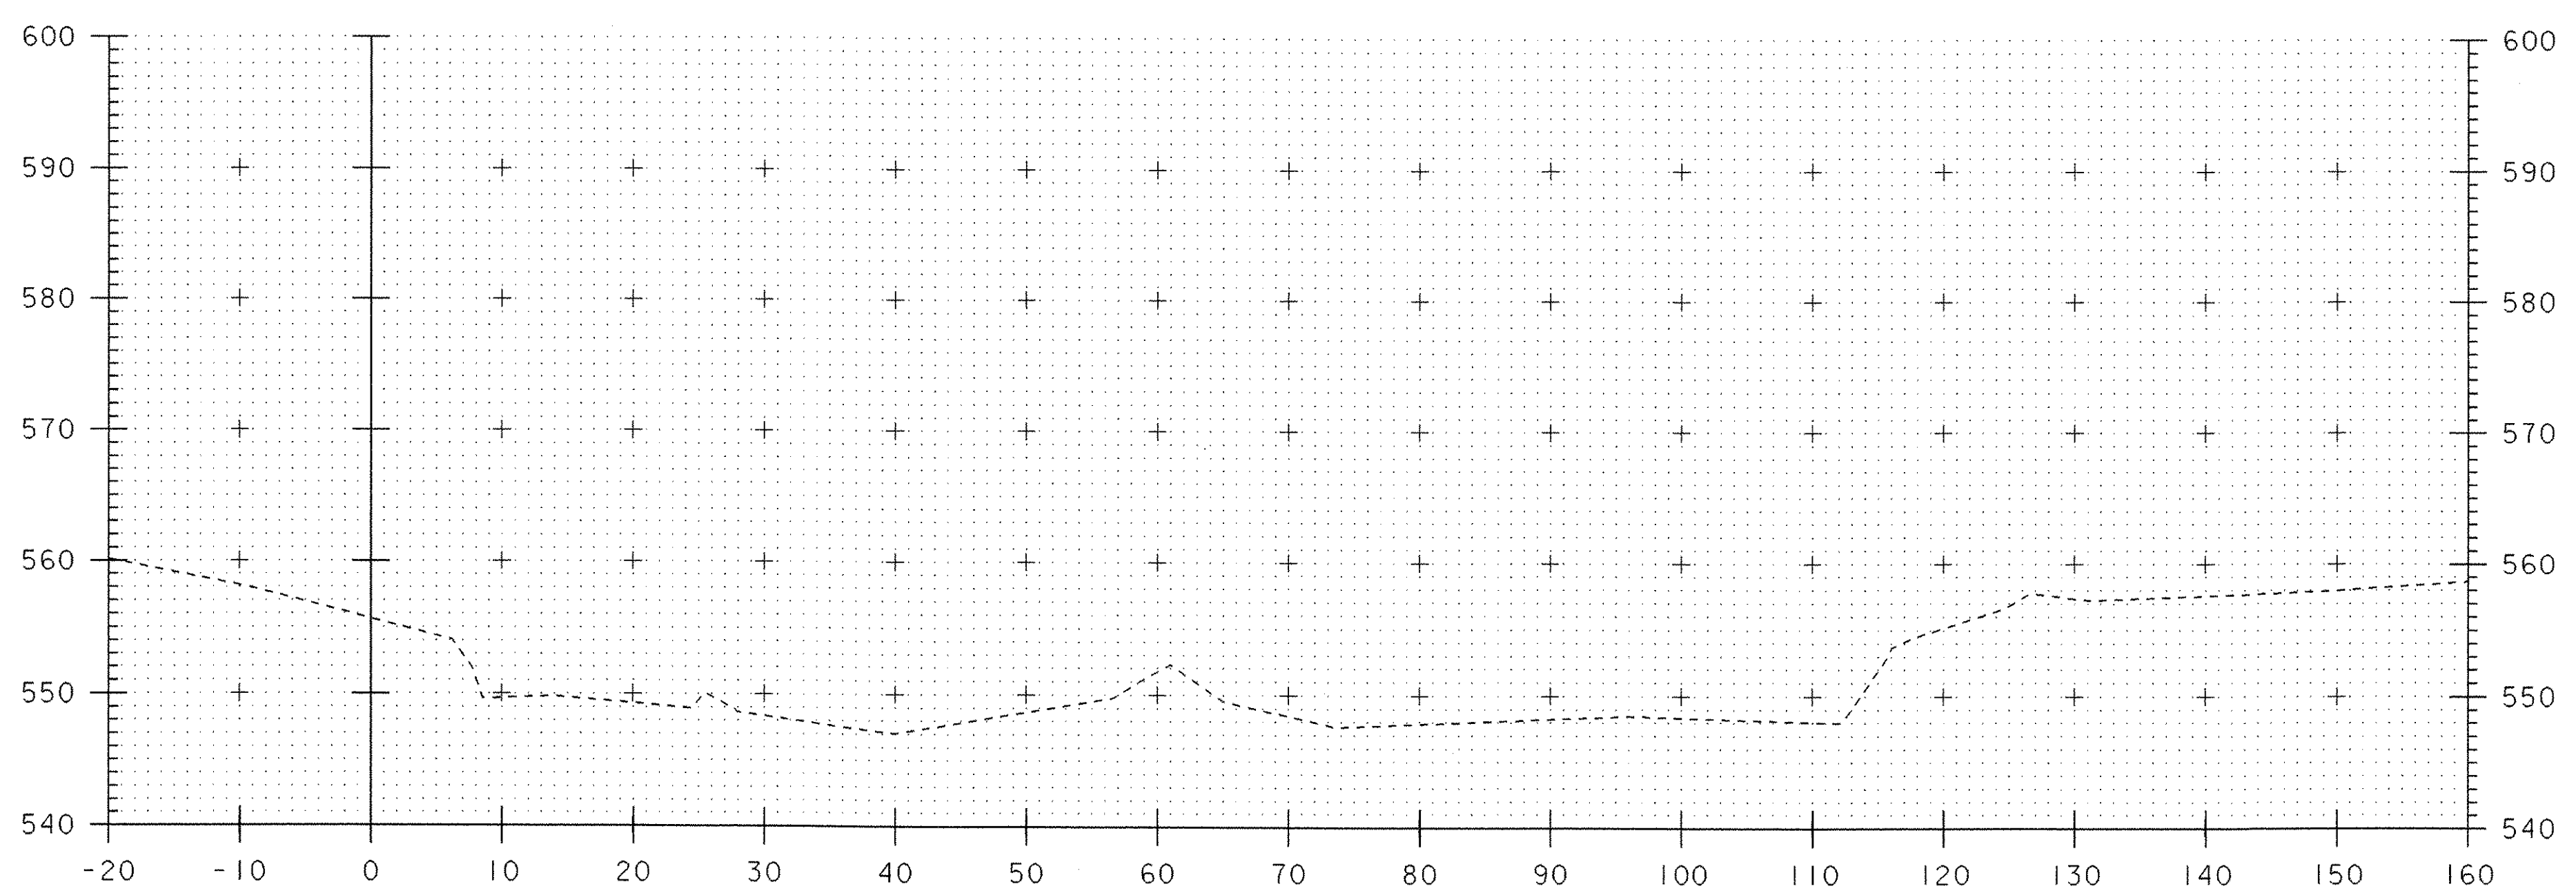

10+40

SCALE 1" = 10'-0"  
 0 10 20

**OMPOMANOOSUC CHANNEL SECTIONS (2)**

|                                     |                        |
|-------------------------------------|------------------------|
| PROJECT NAME: THETFORD              | PLOT DATE: 27-SEP-2006 |
| PROJECT NUMBER: BHO 1444 (43)       | DRAWN BY: G.ROKES      |
| FILE NAME: Structures\s03j036wk.dgn | CHECKED BY: S.SCRIBNER |
| PROJECT LEADER: M.EVANS-MONGEON     | SHEET 50 OF 60         |
| DESIGNED BY: G.ROKES                |                        |
| IPAM: s03j036cx2.1                  |                        |