


10+80

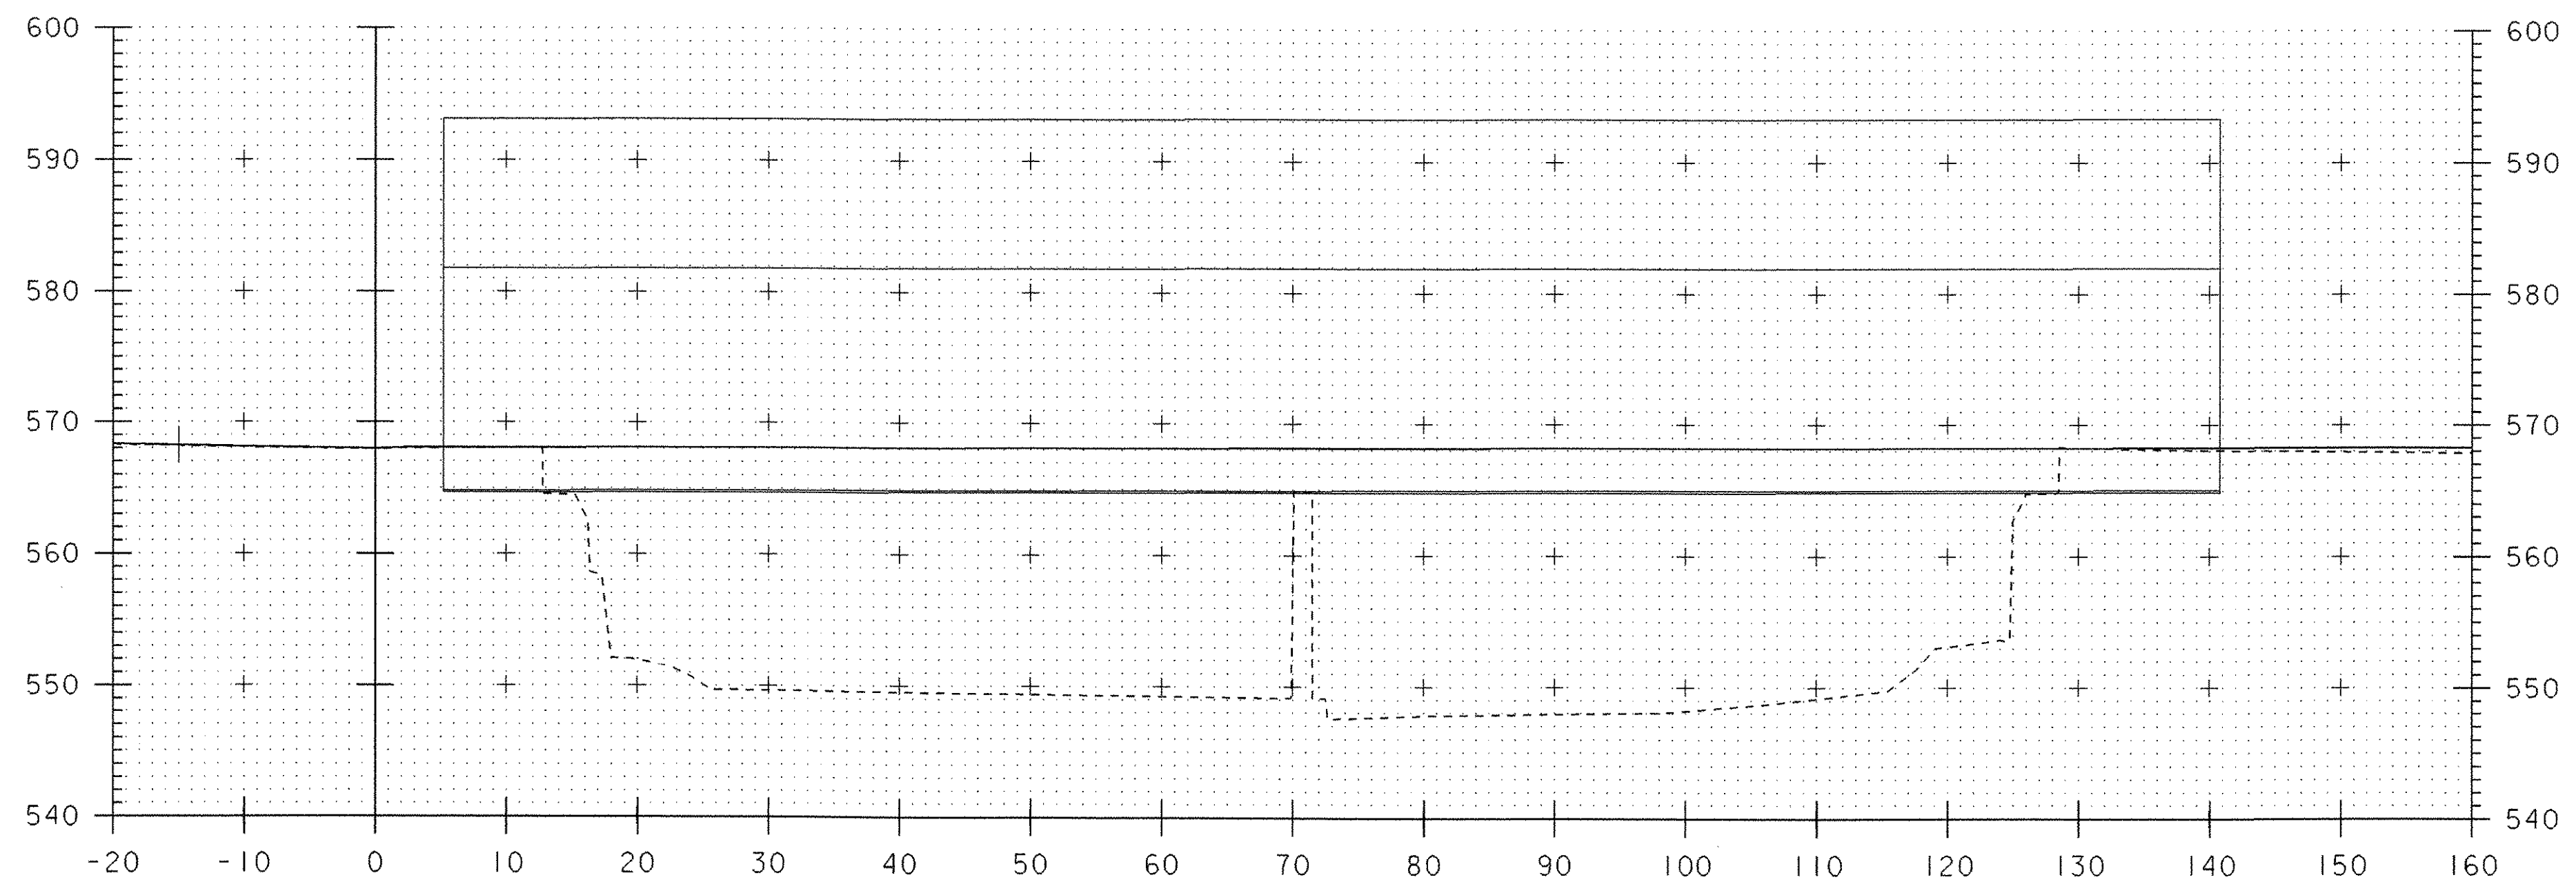

10+75

SCALE 1" = 10'-0"
 0 10 20

OMPOMPANOOSUC CHANNEL SECTIONS (3)

| | |
|-------------------------------------|------------------------|
| PROJECT NAME: THETFORD | PLOT DATE: 27-SEP-2006 |
| PROJECT NUMBER: BHO 1444 (43) | DRAWN BY: G.ROKES |
| FILE NAME: Structures\s03j036wk.dgn | CHECKED BY: S.SCRIBNER |
| PROJECT LEADER: M.EVANS-MONGEON | SHEET 51 OF 60 |
| DESIGNED BY: G.ROKES | |
| IPARM: s03j036cx3.l | |