


11+20

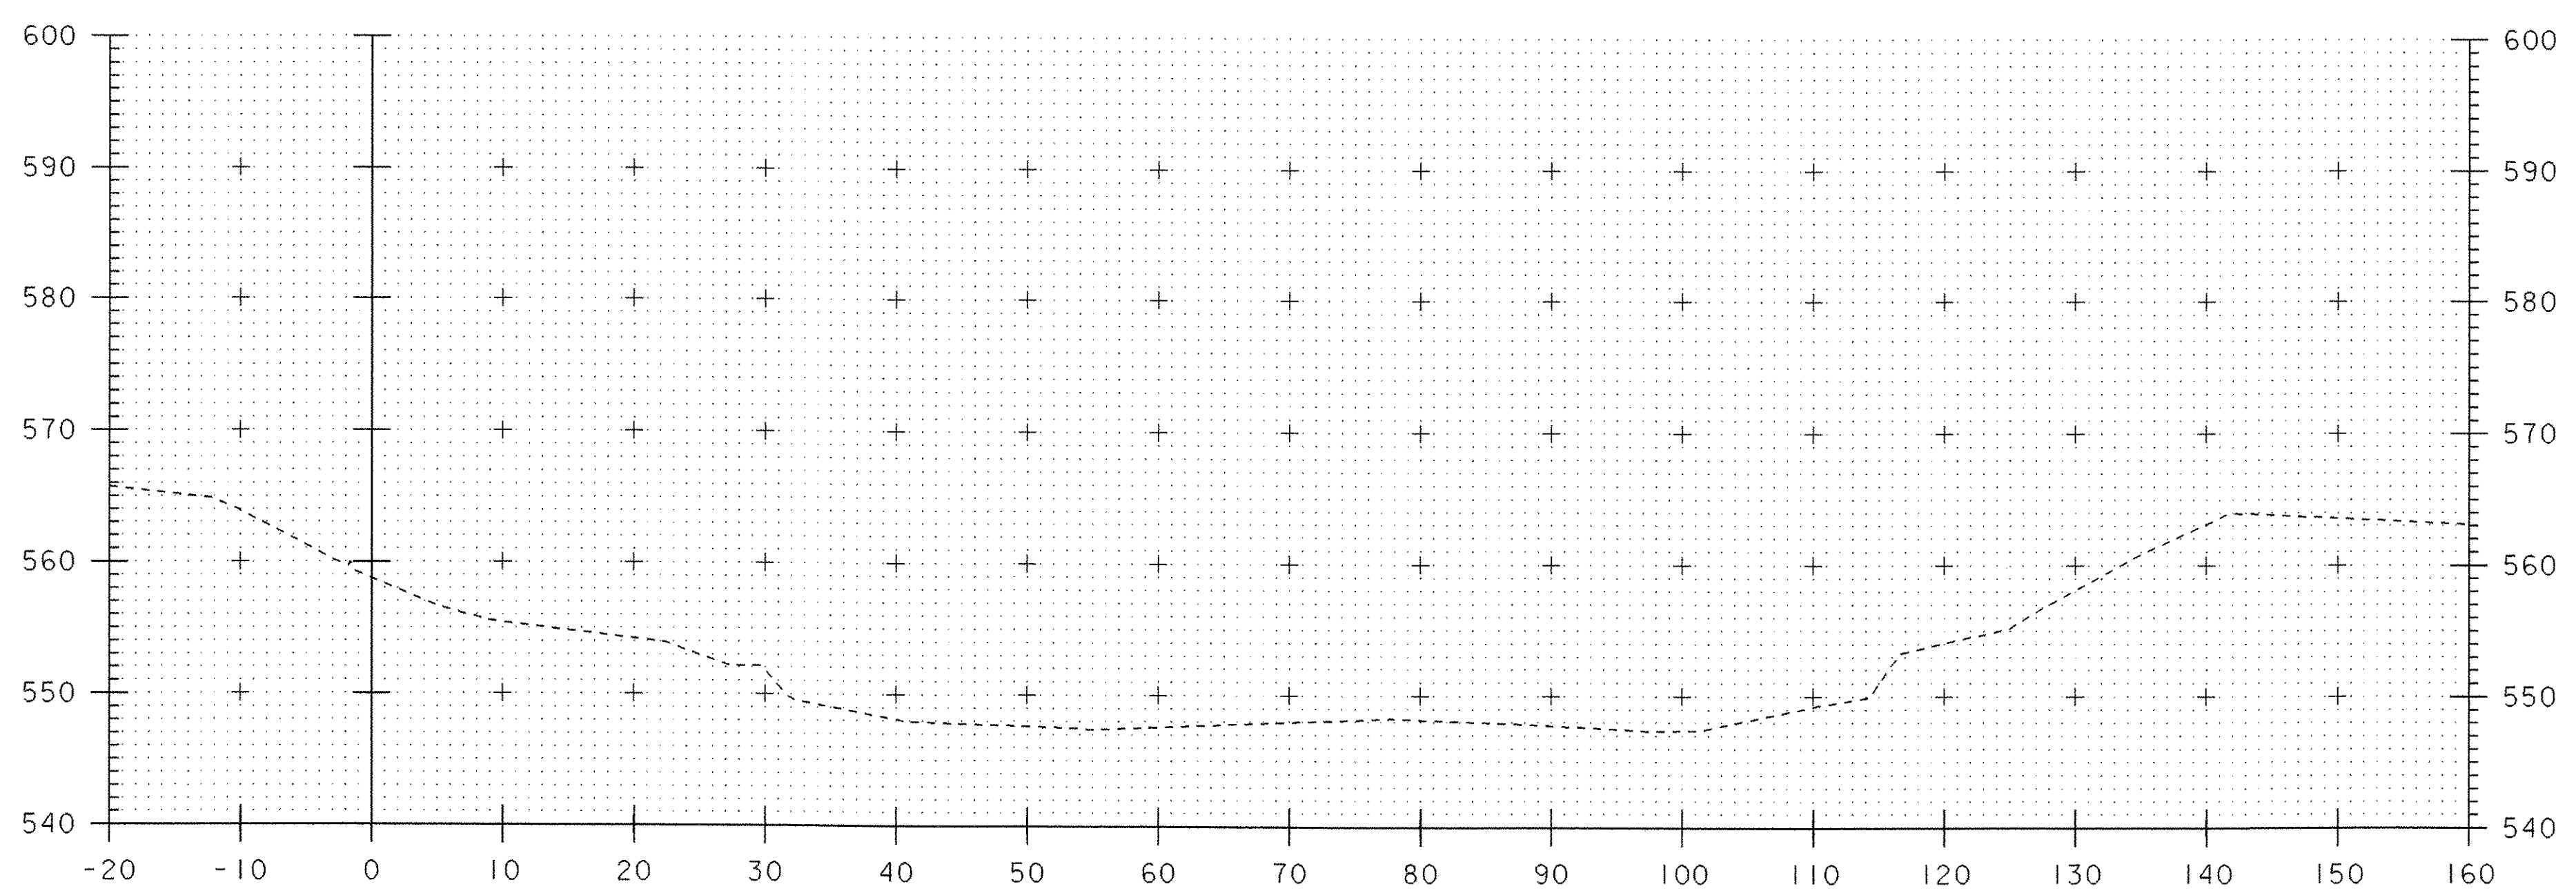

11+00

SCALE 1" = 10'-0"
 0 10 20

OMPOMANOOSUC CHANNEL SECTIONS (4)

PROJECT NAME: THETFORD	PLOT DATE: 27-SEP-2006
PROJECT NUMBER: BHO 1444 (43)	DRAWN BY: G.ROKES
FILE NAME: Structures\s03j036wk.dgn	CHECKED BY: S.SCRIBNER
PROJECT LEADER: M.EVANS-MONGEON	SHEET 52 OF 60
DESIGNED BY: G.ROKES	
IPARM: s03j036cx4.1	