


**NATURAL GAS LINE SUPPORT PLAN**

SCALE: 1:250

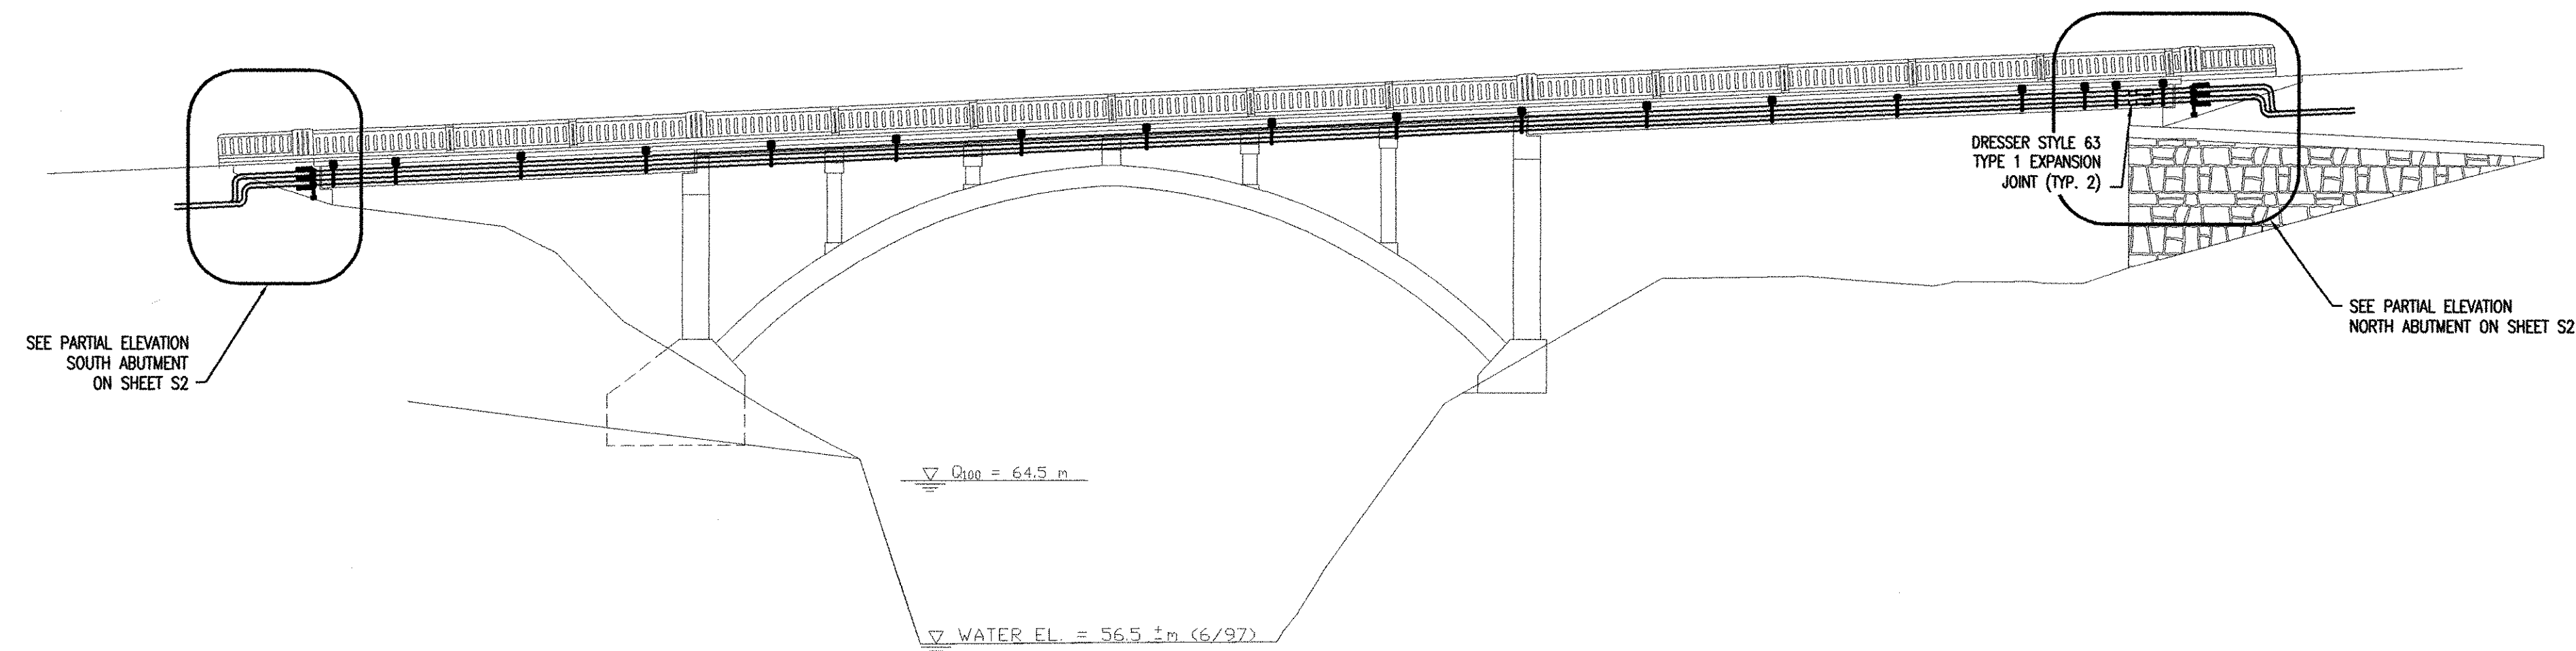

**BRIDGE ELEVATION**

SCALE: 1:250

INFORMATION ON THIS SHEET SHALL ONLY BE USED FOR THE INSTALLATION OF THE NATURAL GAS LINE OVER THE BRIDGE. ALL OTHER INFORMATION SHOULD NOT BE RELIED UPON FOR PURPOSES UNRELATED TO THE GAS LINES.

<b>STATE OF VERMONT AGENCY OF TRANSPORTATION</b>			
Town Of COLCHESTER-SOUTH BURLINGTON	Bridge No. 6	Log Sta.	
Highway No. TH 4/3	Surv. Sta.		
TH 4/3 OVER WINOOSKI RIVER AND N.E.C.R.			
<b>BRIDGE GAS LINE SUPPORTS</b>			
Designed By KNIGHT CONSULTING	Drawn By A. RICHER		
Checked By E. GODDARD\B. EVANS	Date 04/05	Bridge Design Supervisor	Date
PROJECT COLCHESTER-SOUTH BURLINGTON	PROJECT NO. BRM 5600 (6) S		
I.G.C. Info.			
Bridge Sheet No. GAS LINE SUPPORTS - S1 Sheet 85 of 124			

KCE S: V01271A\S1