




RANDOLPH BHO 1444 (48)
GIFFORD COVERED BRIDGE C.B. 34

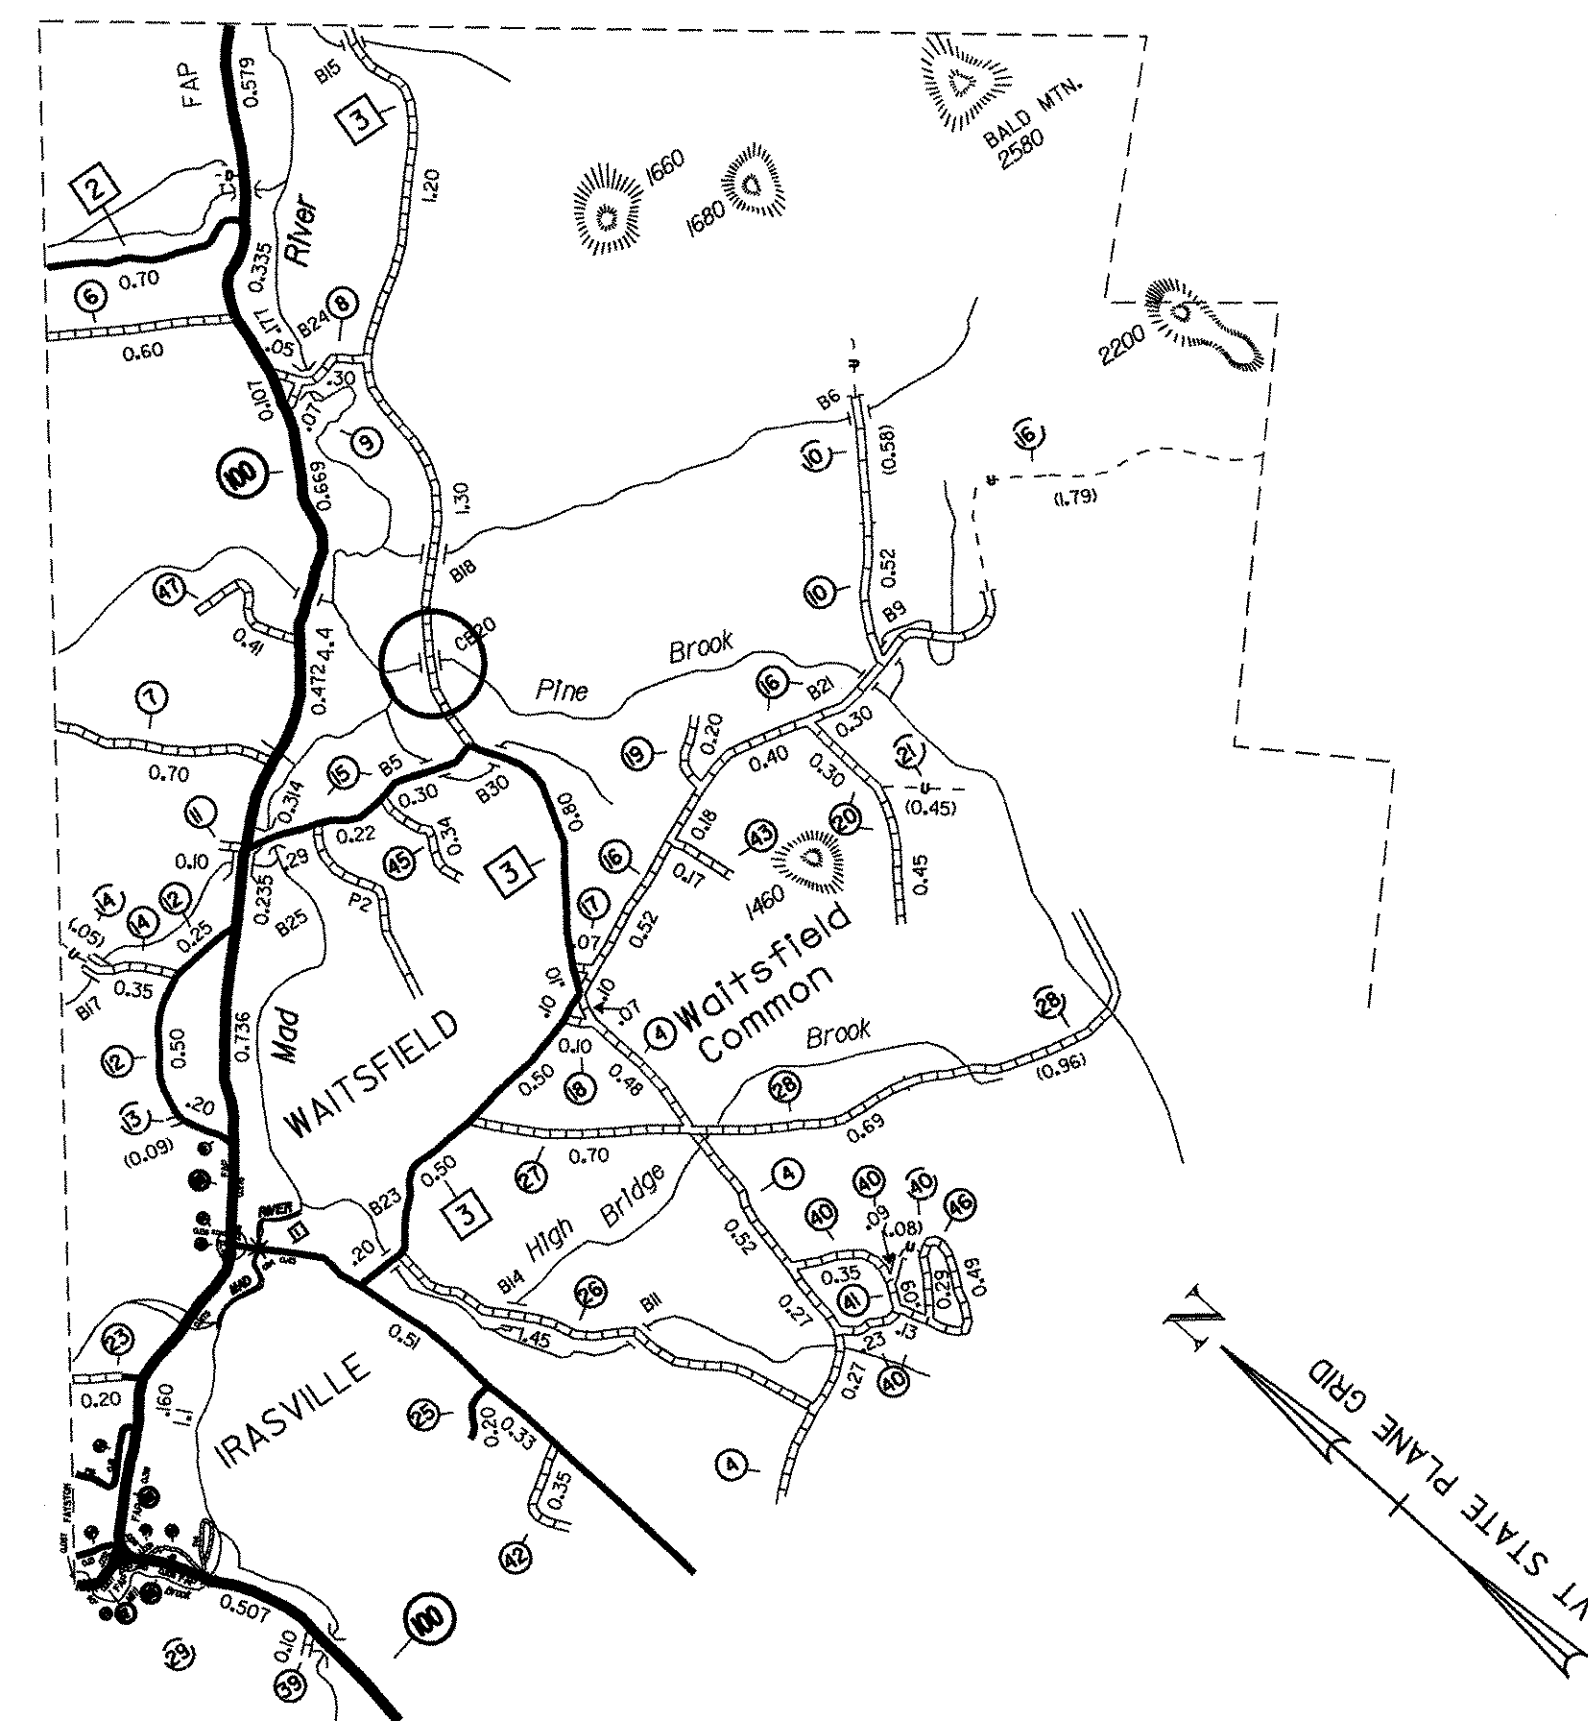



WAITSFIELD BHO 1446 (33)
PINEBROOK COVERED BRIDGE C.B. 20

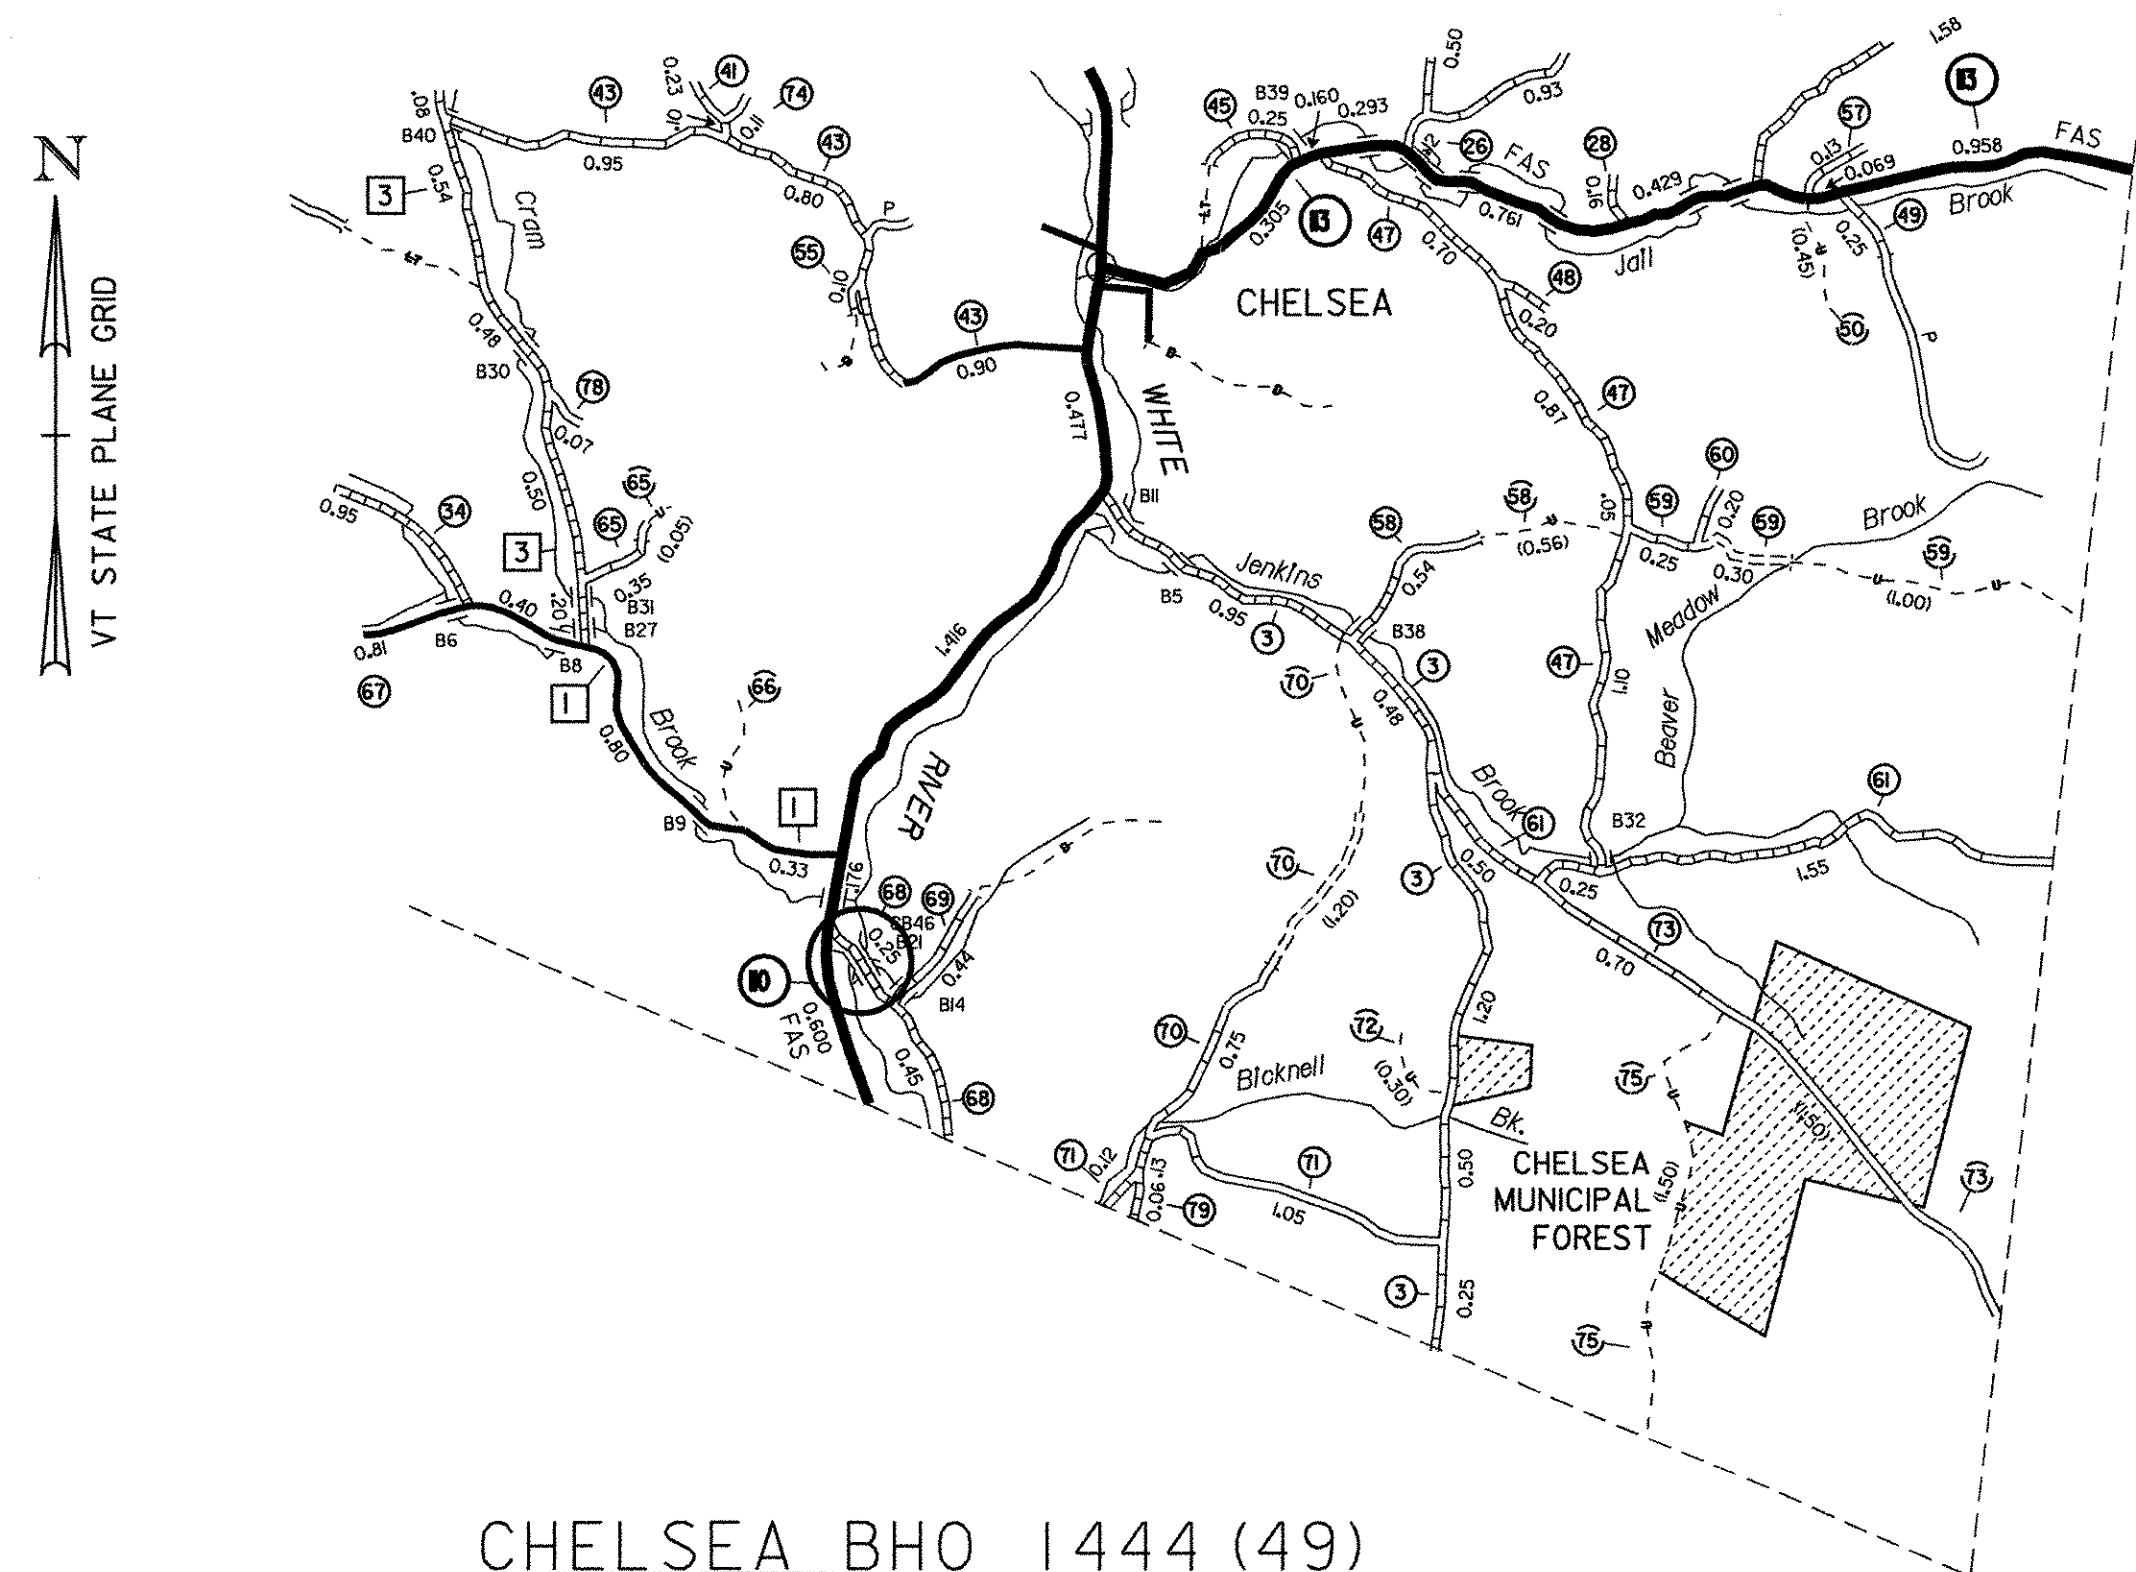

CHELSEA BHO 1444 (49)
MOXLEY COVERED BRIDGE C.B. 46

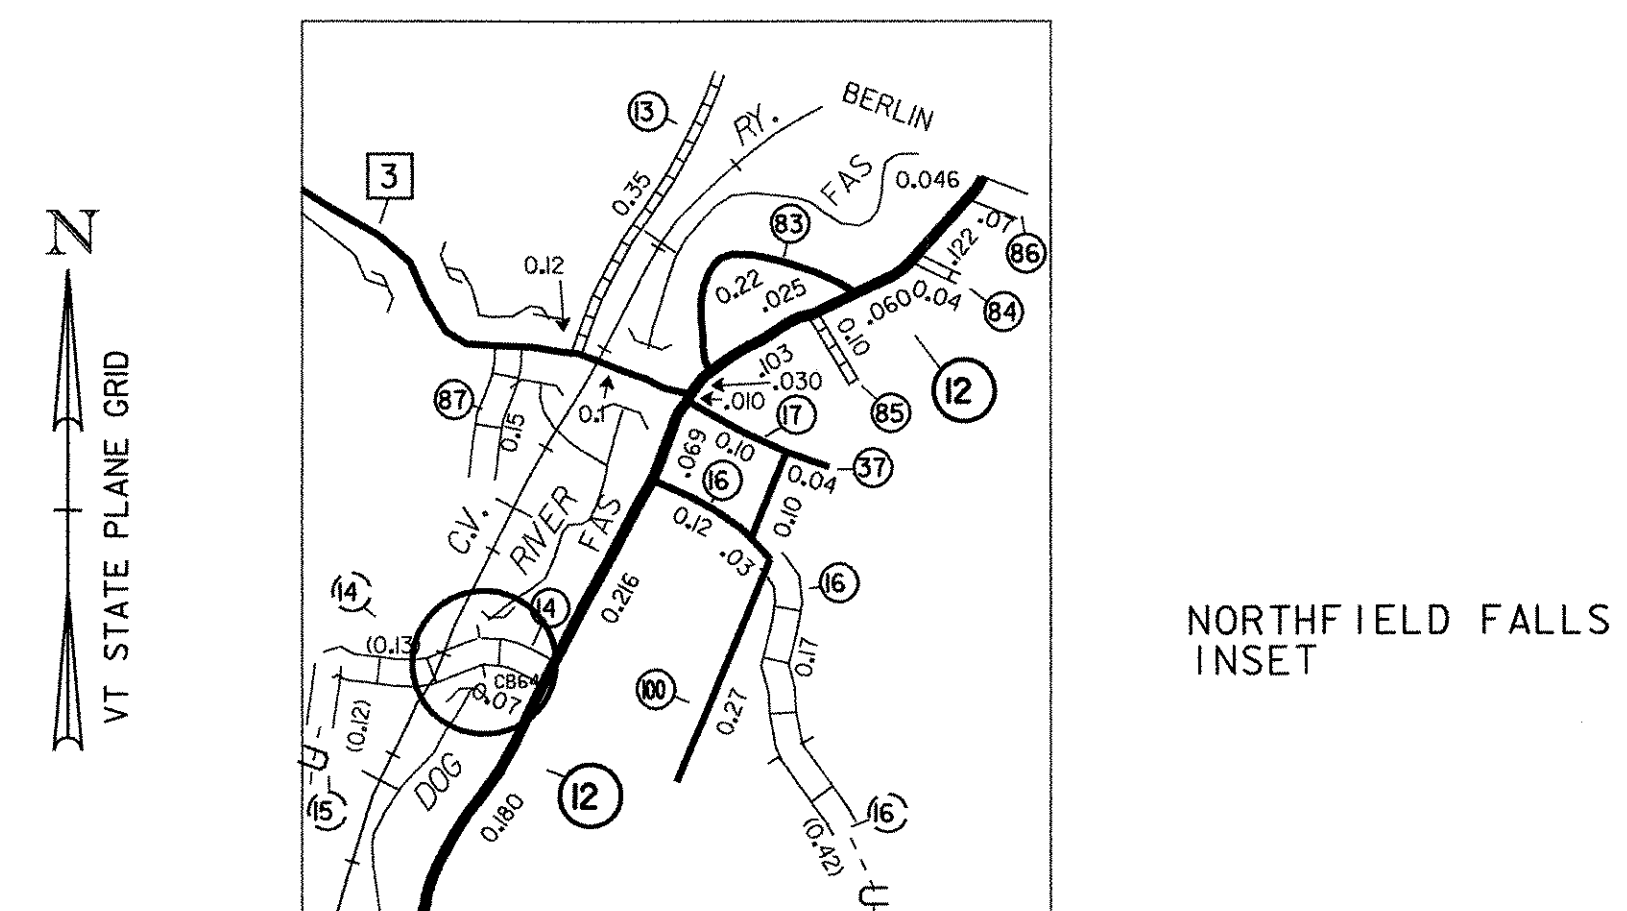

NORTHFIELD FALLS BHO 1446 (34)
SLAUGHTERHOUSE COVERED BRIDGE C.B. 64

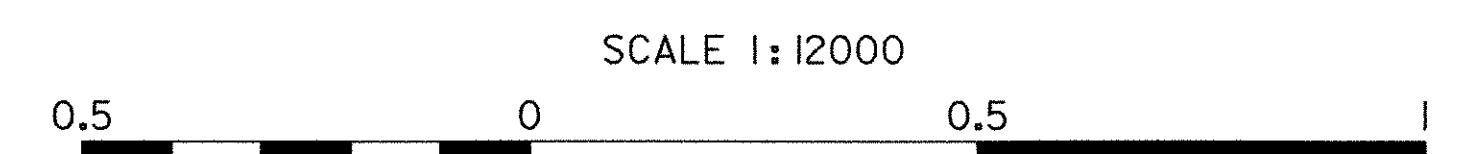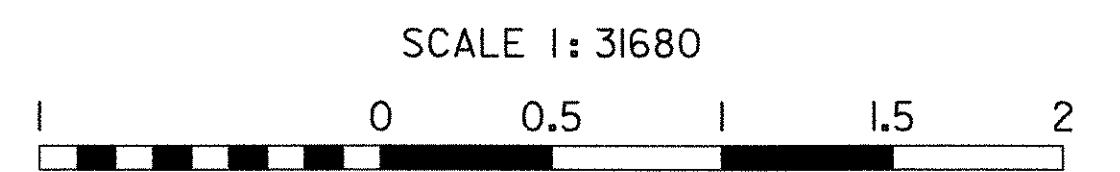

SCALE FOR INSETS (UNLESS OTHERWISE NOTED)

PROJECTS:	
CENTRAL REGION	
DESIGN FILE NAME: 04j160/Structures/04j160loc.dgn	PLOT DATE: 06-APR-2007
IPARM FILE NAME: 04j160loc.i	DRAWN BY: J. WHITE
DESIGNED BY: J. WEAVER	CHECKED BY: J. WEAVER
LOCATION MAPS SHEET	SHEET: 2 OF 9