

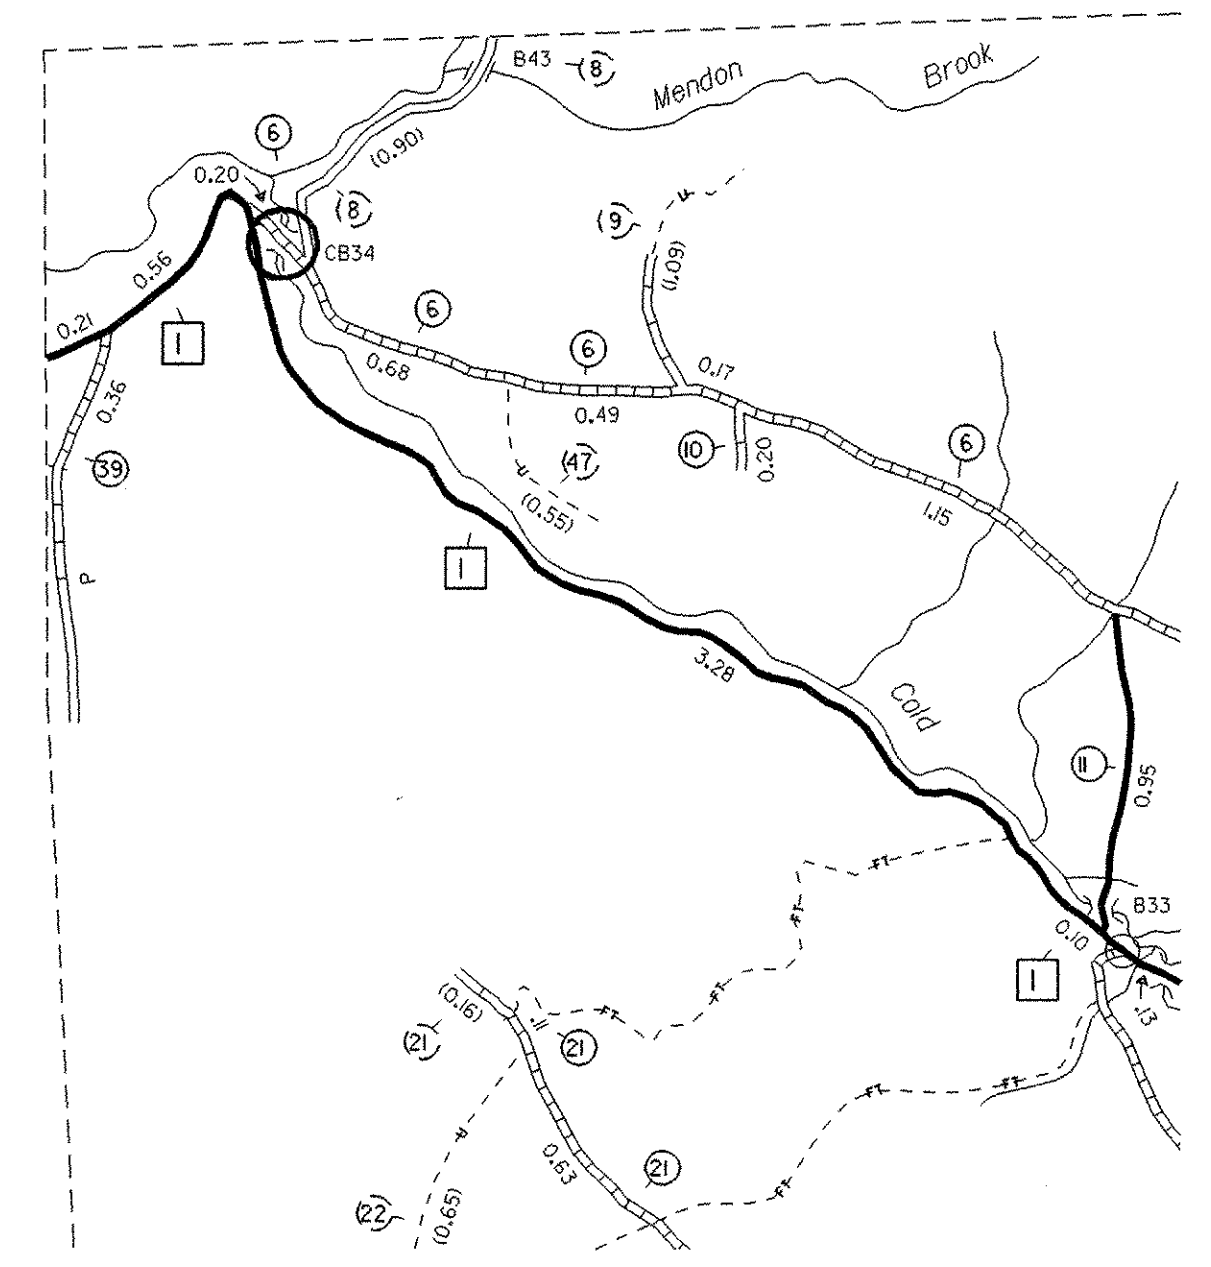
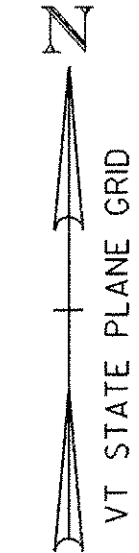



CHARLOTTE BHO 1445 (31)
SEGUIN COVERD BRIDGE C.B. 28

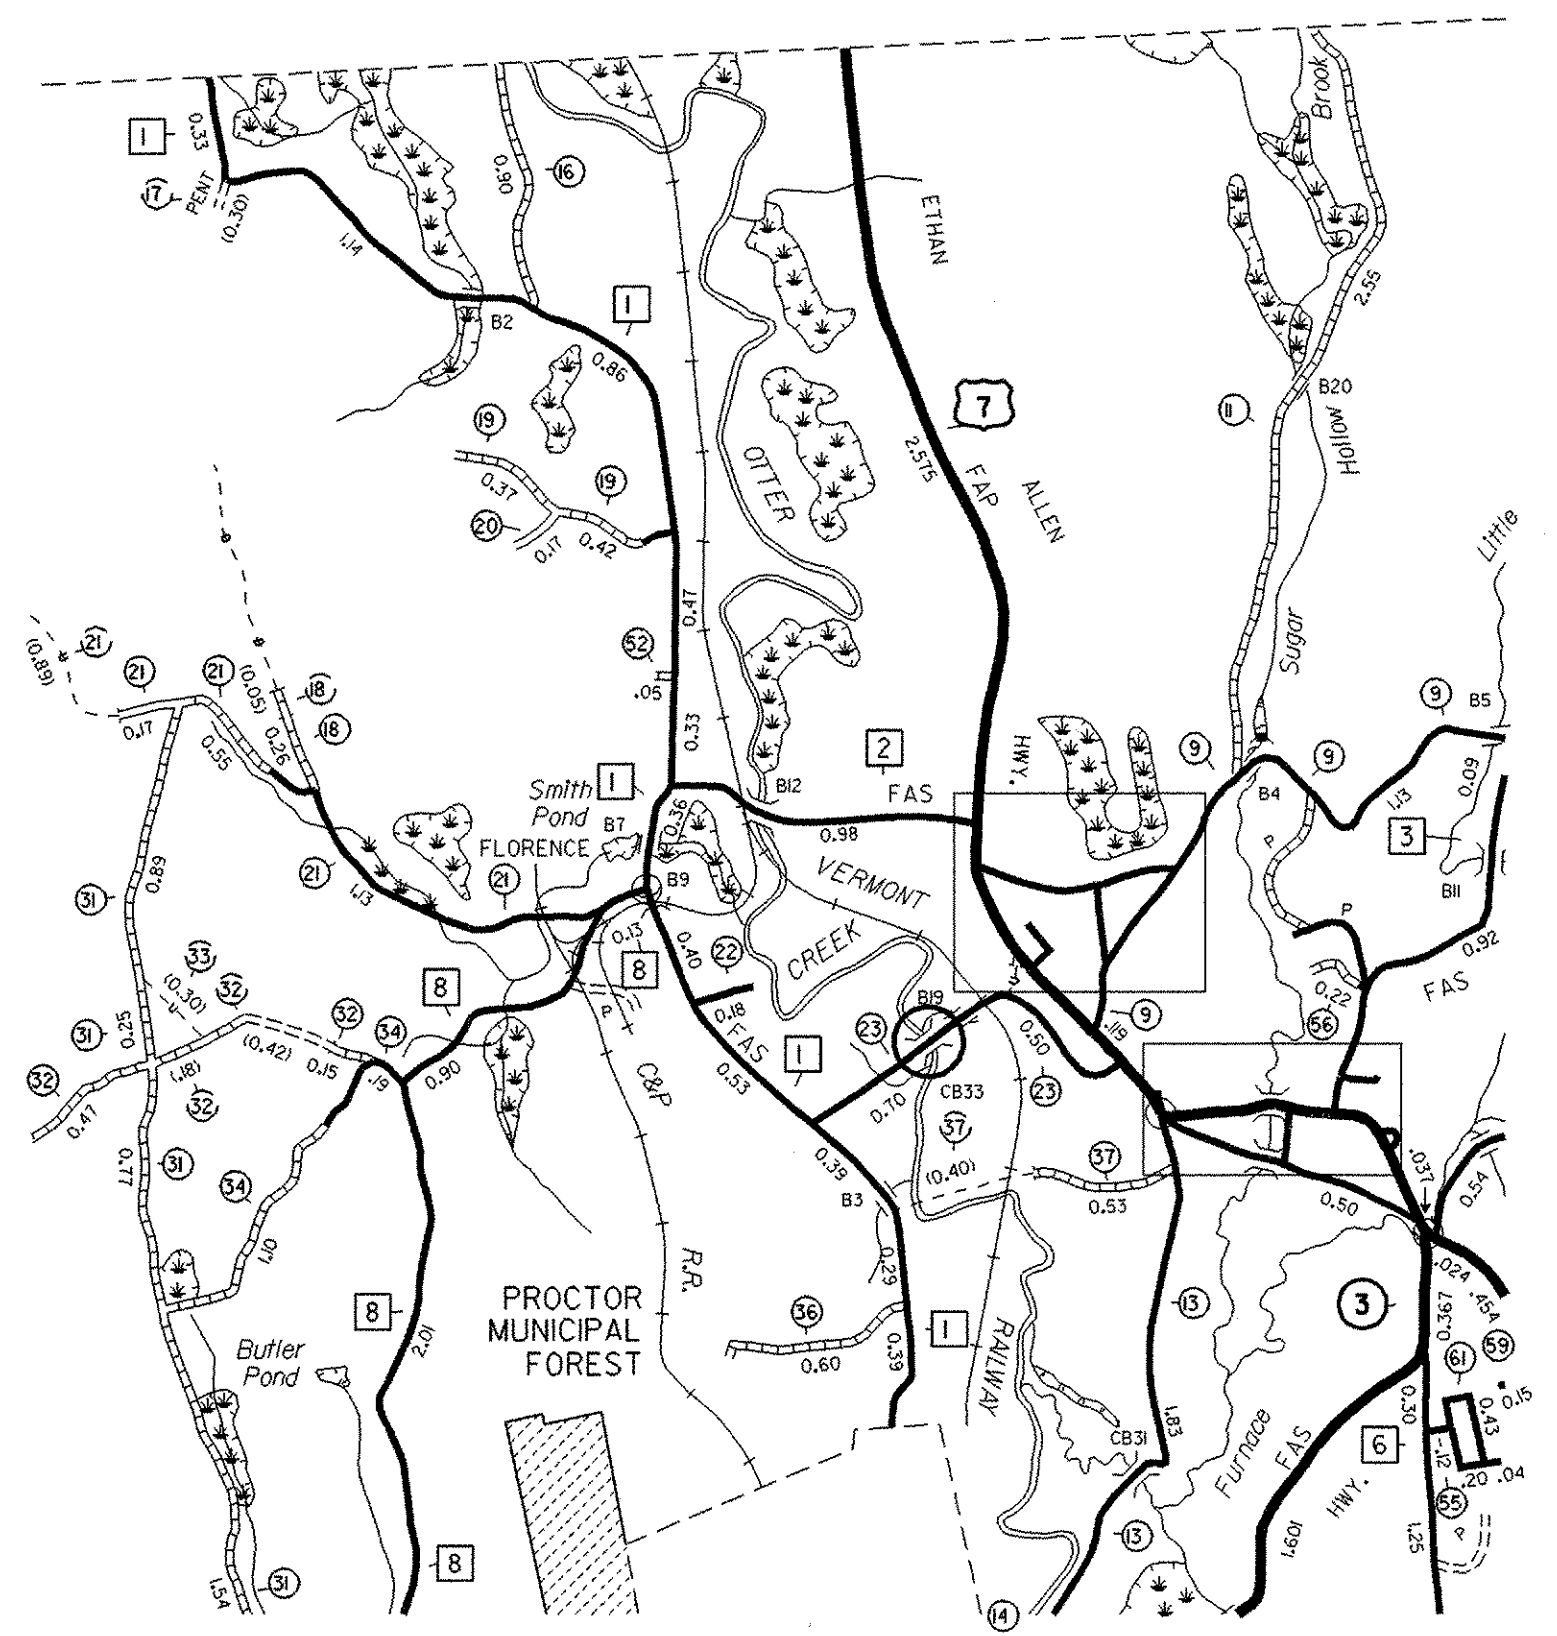

SHREWSBURY BHO 1443 (42)
BROWN COVERD BRIDGE C.B. 34

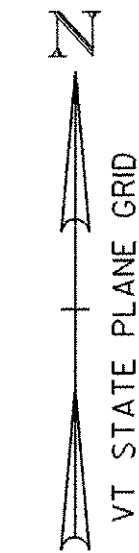

PITTSFORD BHO 1443 (41)
DEPOT COVERD BRIDGE C.B. 33

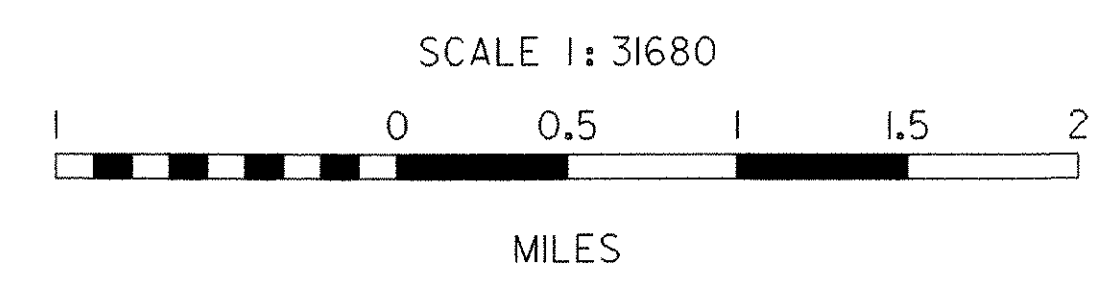

PROJECTS:	
WESTERN REGION	
DESIGN FILE NAME:	PLOT DATE: 18-MAR-2005
IPARM FILE NAME:	DRAWN BY: J. WHITE
DESIGNED BY: J. WEAVER	CHECKED BY: J. WEAVER
LOCATION MAPS SHEET	SHEET: 2 OF 9