




4+00

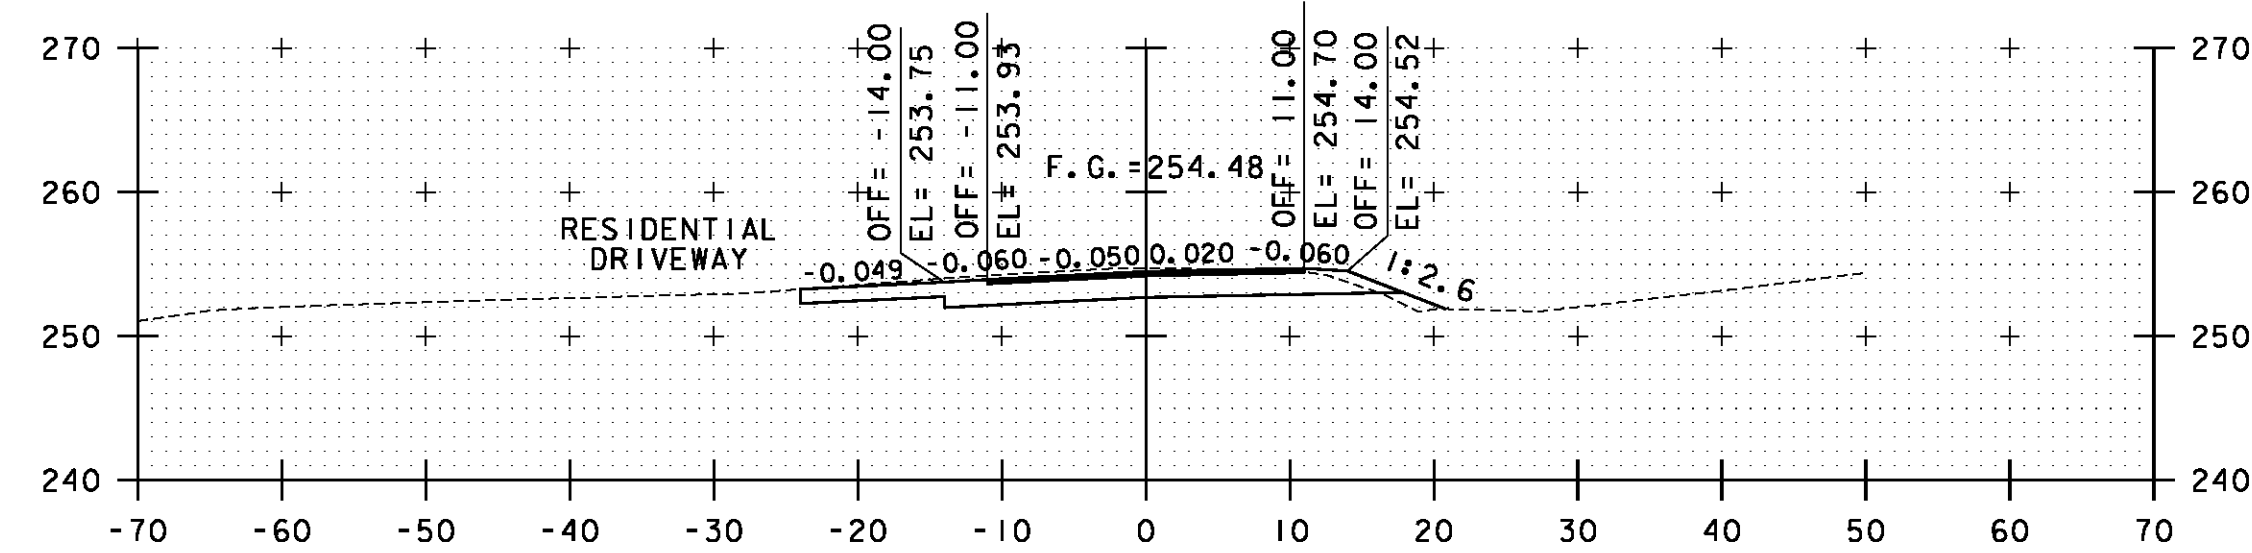

5+25  
END FULL DEPTH  
ROADWAY RECONSTRUCTION

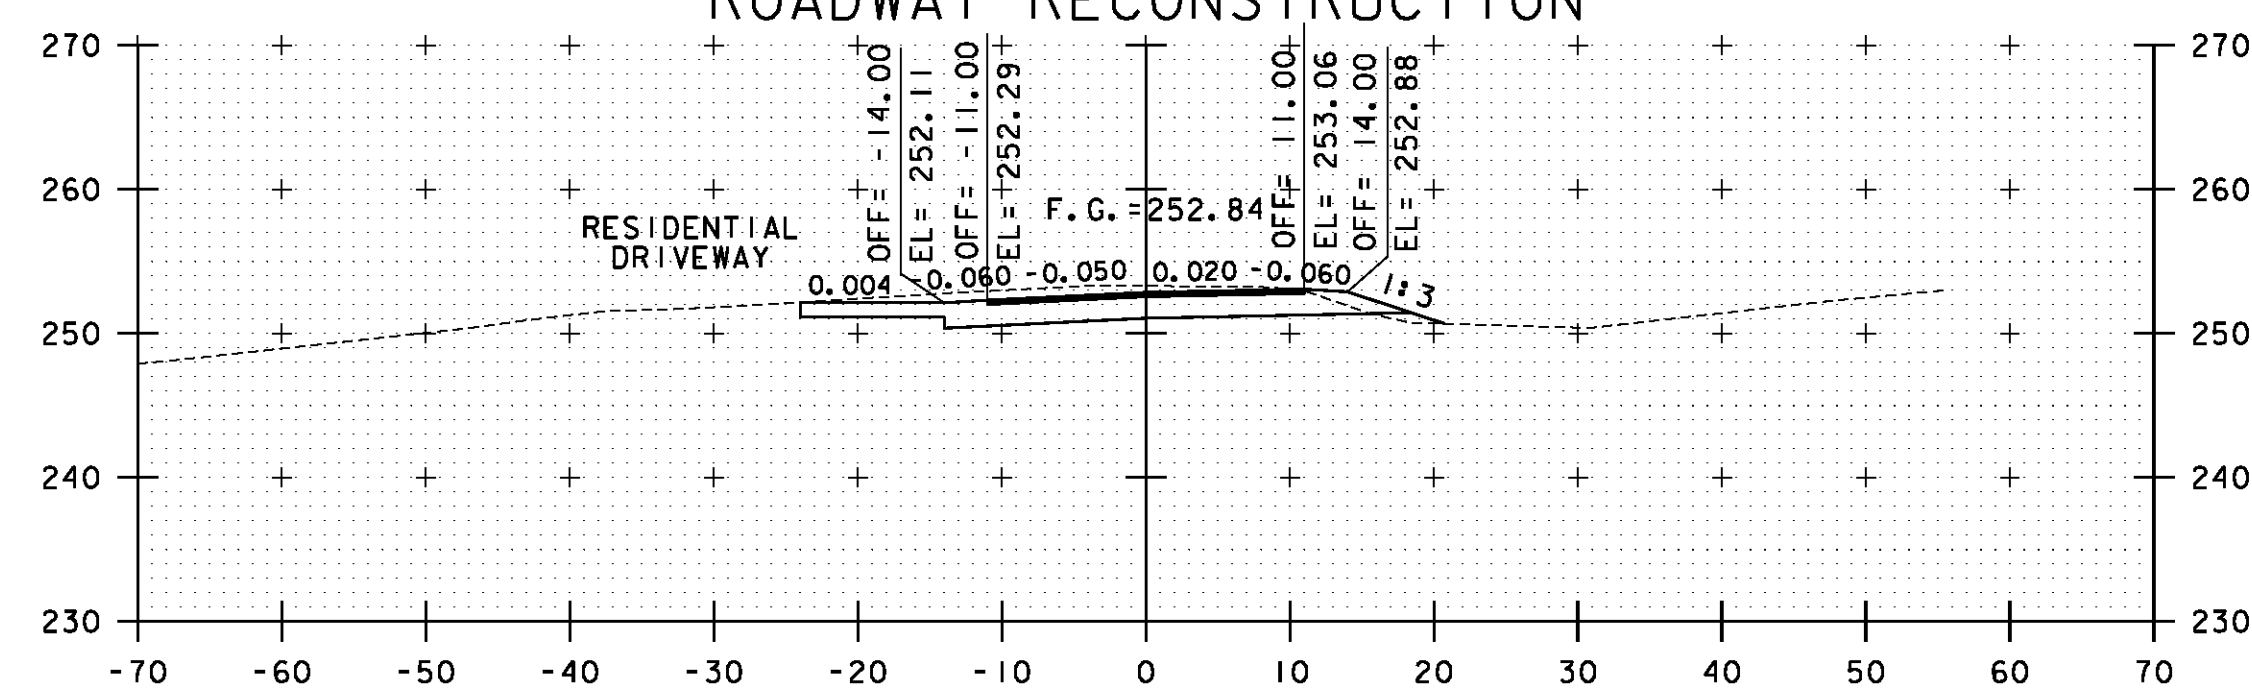

5+00

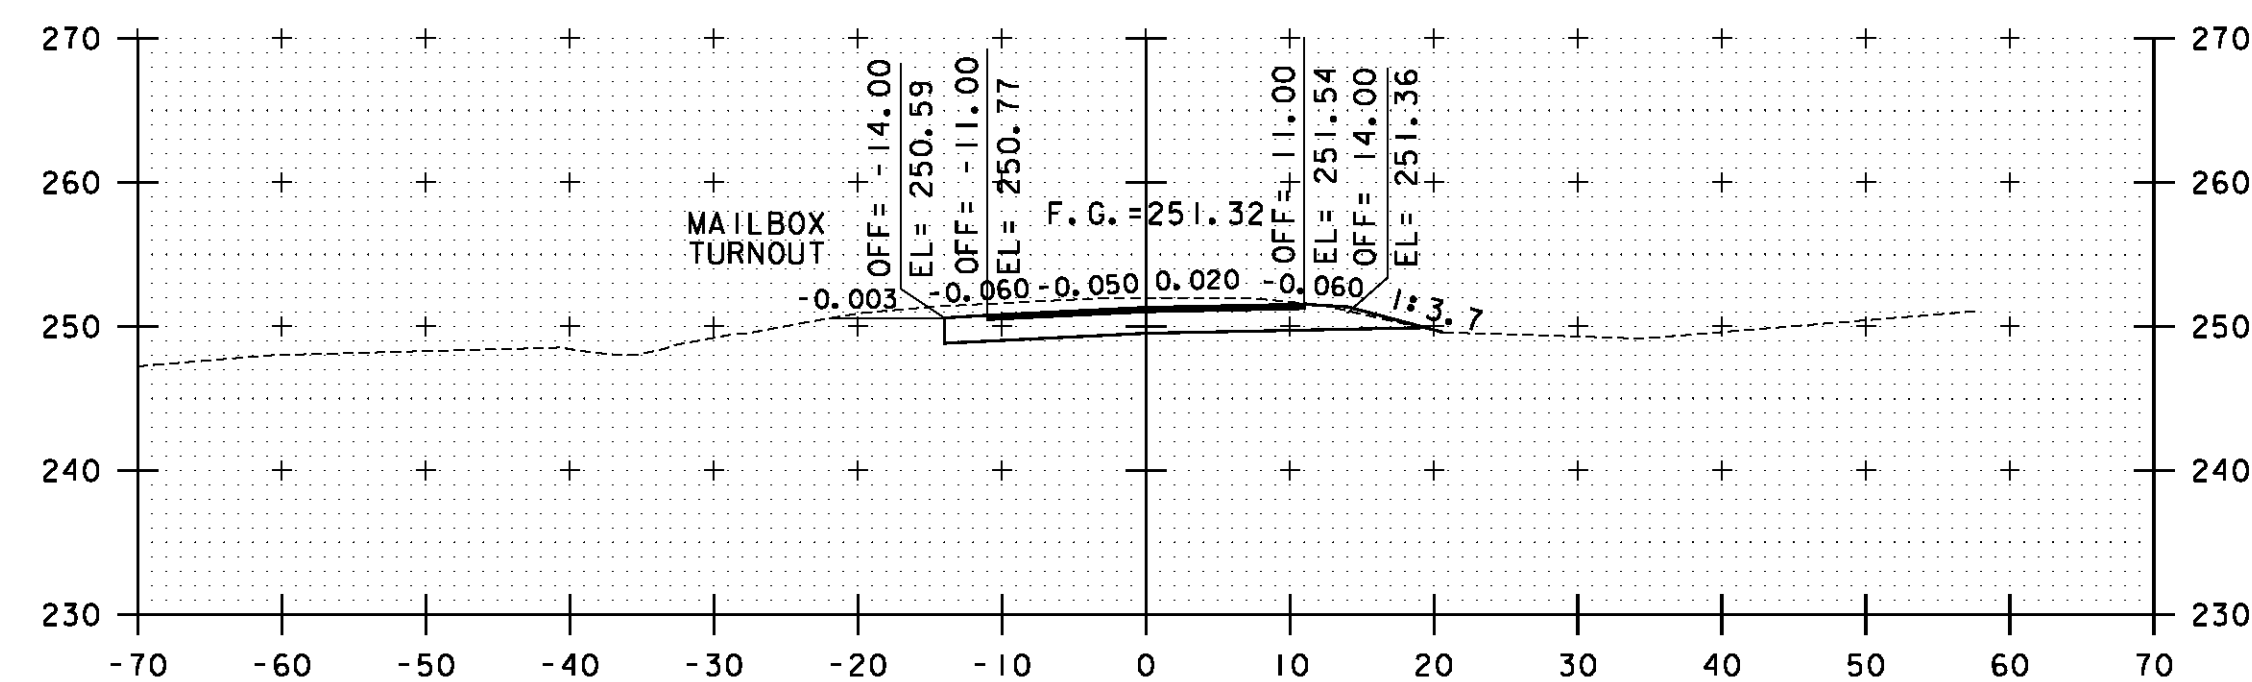

4+75

STA. 4+00 TO STA. 5+25

PROJECT NAME: SWANTON  
 PROJECT NUMBER: STP 2038(16)  
 FILE NAME: ...27-Cross Sections.p1f PLOT DATE: 8/26/2011  
 PROJECT LEADER: G. EDWARDS DRAWN BY: KJR  
 DESIGNED BY: KJR CHECKED BY: GAE  
 COMSTOCK ROAD CROSS SECTIONS 3 SHEET 21 OF 25

